
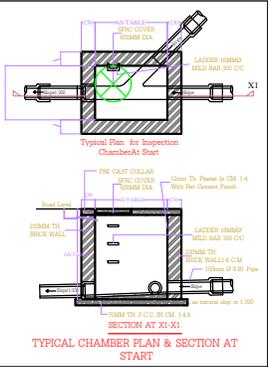


LEGEND : SEWER LINE:		
SYMBOL	DESCRIPTION	SIZE
	150 mm Ø PIPE	0.75' x 0.90'
	200 mm Ø PIPE	0.9' x 0.9'
	300 mm Ø PIPE	1.12' x 0.90'
	CH.#5, MAC/C OR AS/STR	AS/STR

(SLOPE 1:300)  
(CHAMBER LVL. W.R.T. ROAD LVL.)

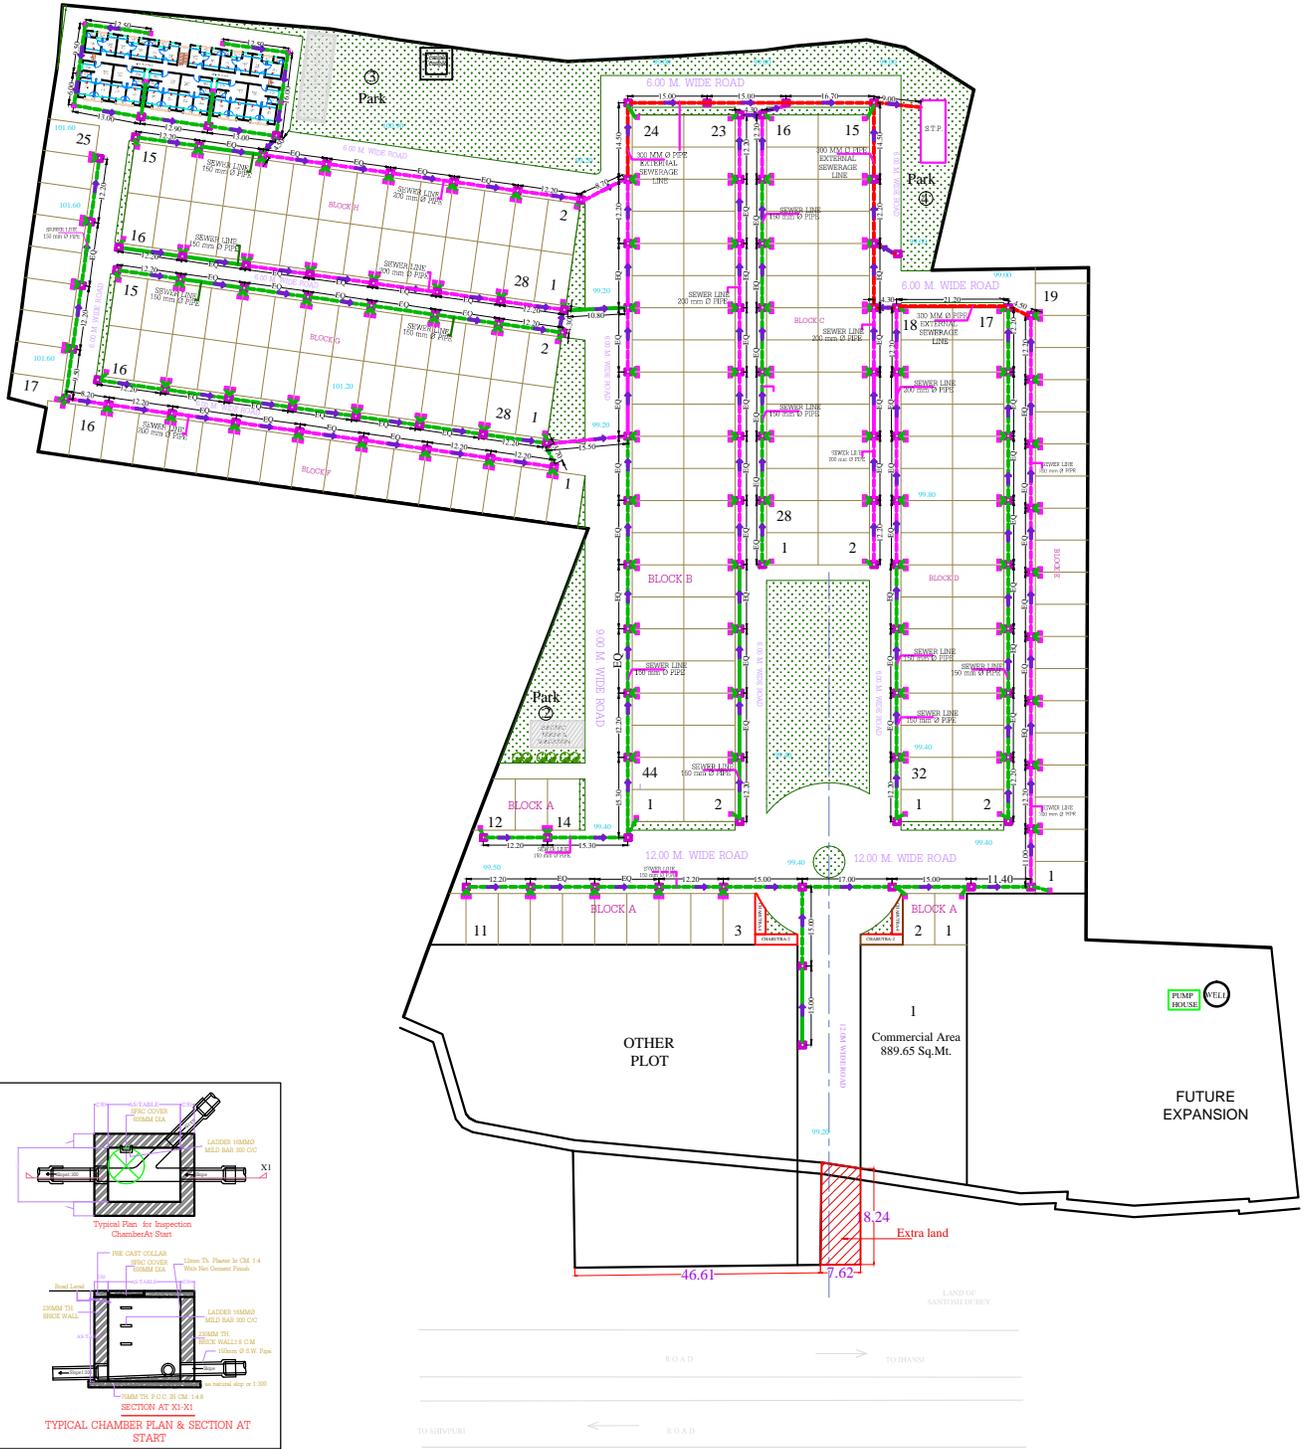

SHEET TITLE - <b>SEWER LAYOUT PLAN</b>	PROJECT:- R.S. RESIDENTIAL CITY	REV. NO. <b>00</b>	DRG. NO. <b>SD -03</b>	DRAWN BY: PRITI SINGH	CHK. BY:	<b>A.K. Pathak &amp; associates</b> ARCHITECT, ENGINEER & STRUCTURAL DESIGNER VIJAYLAKSHMI OPPOSITE CENTRAL SCHOOL, GANDHI ROAD GWAJIOR (M.P.) PH. 445277-2230043, 2304714 (MORNING) 94391-10231
OWNER:-				SCALE: Not To Scale	DATE :- 09.07.2019	