



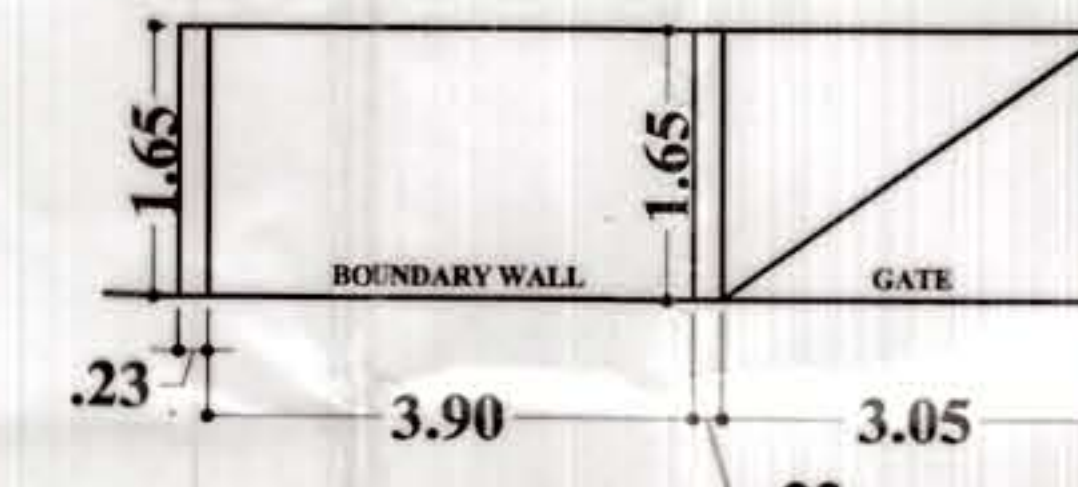


**ELEVATION OF GATE &
BOUNDARY WALL**

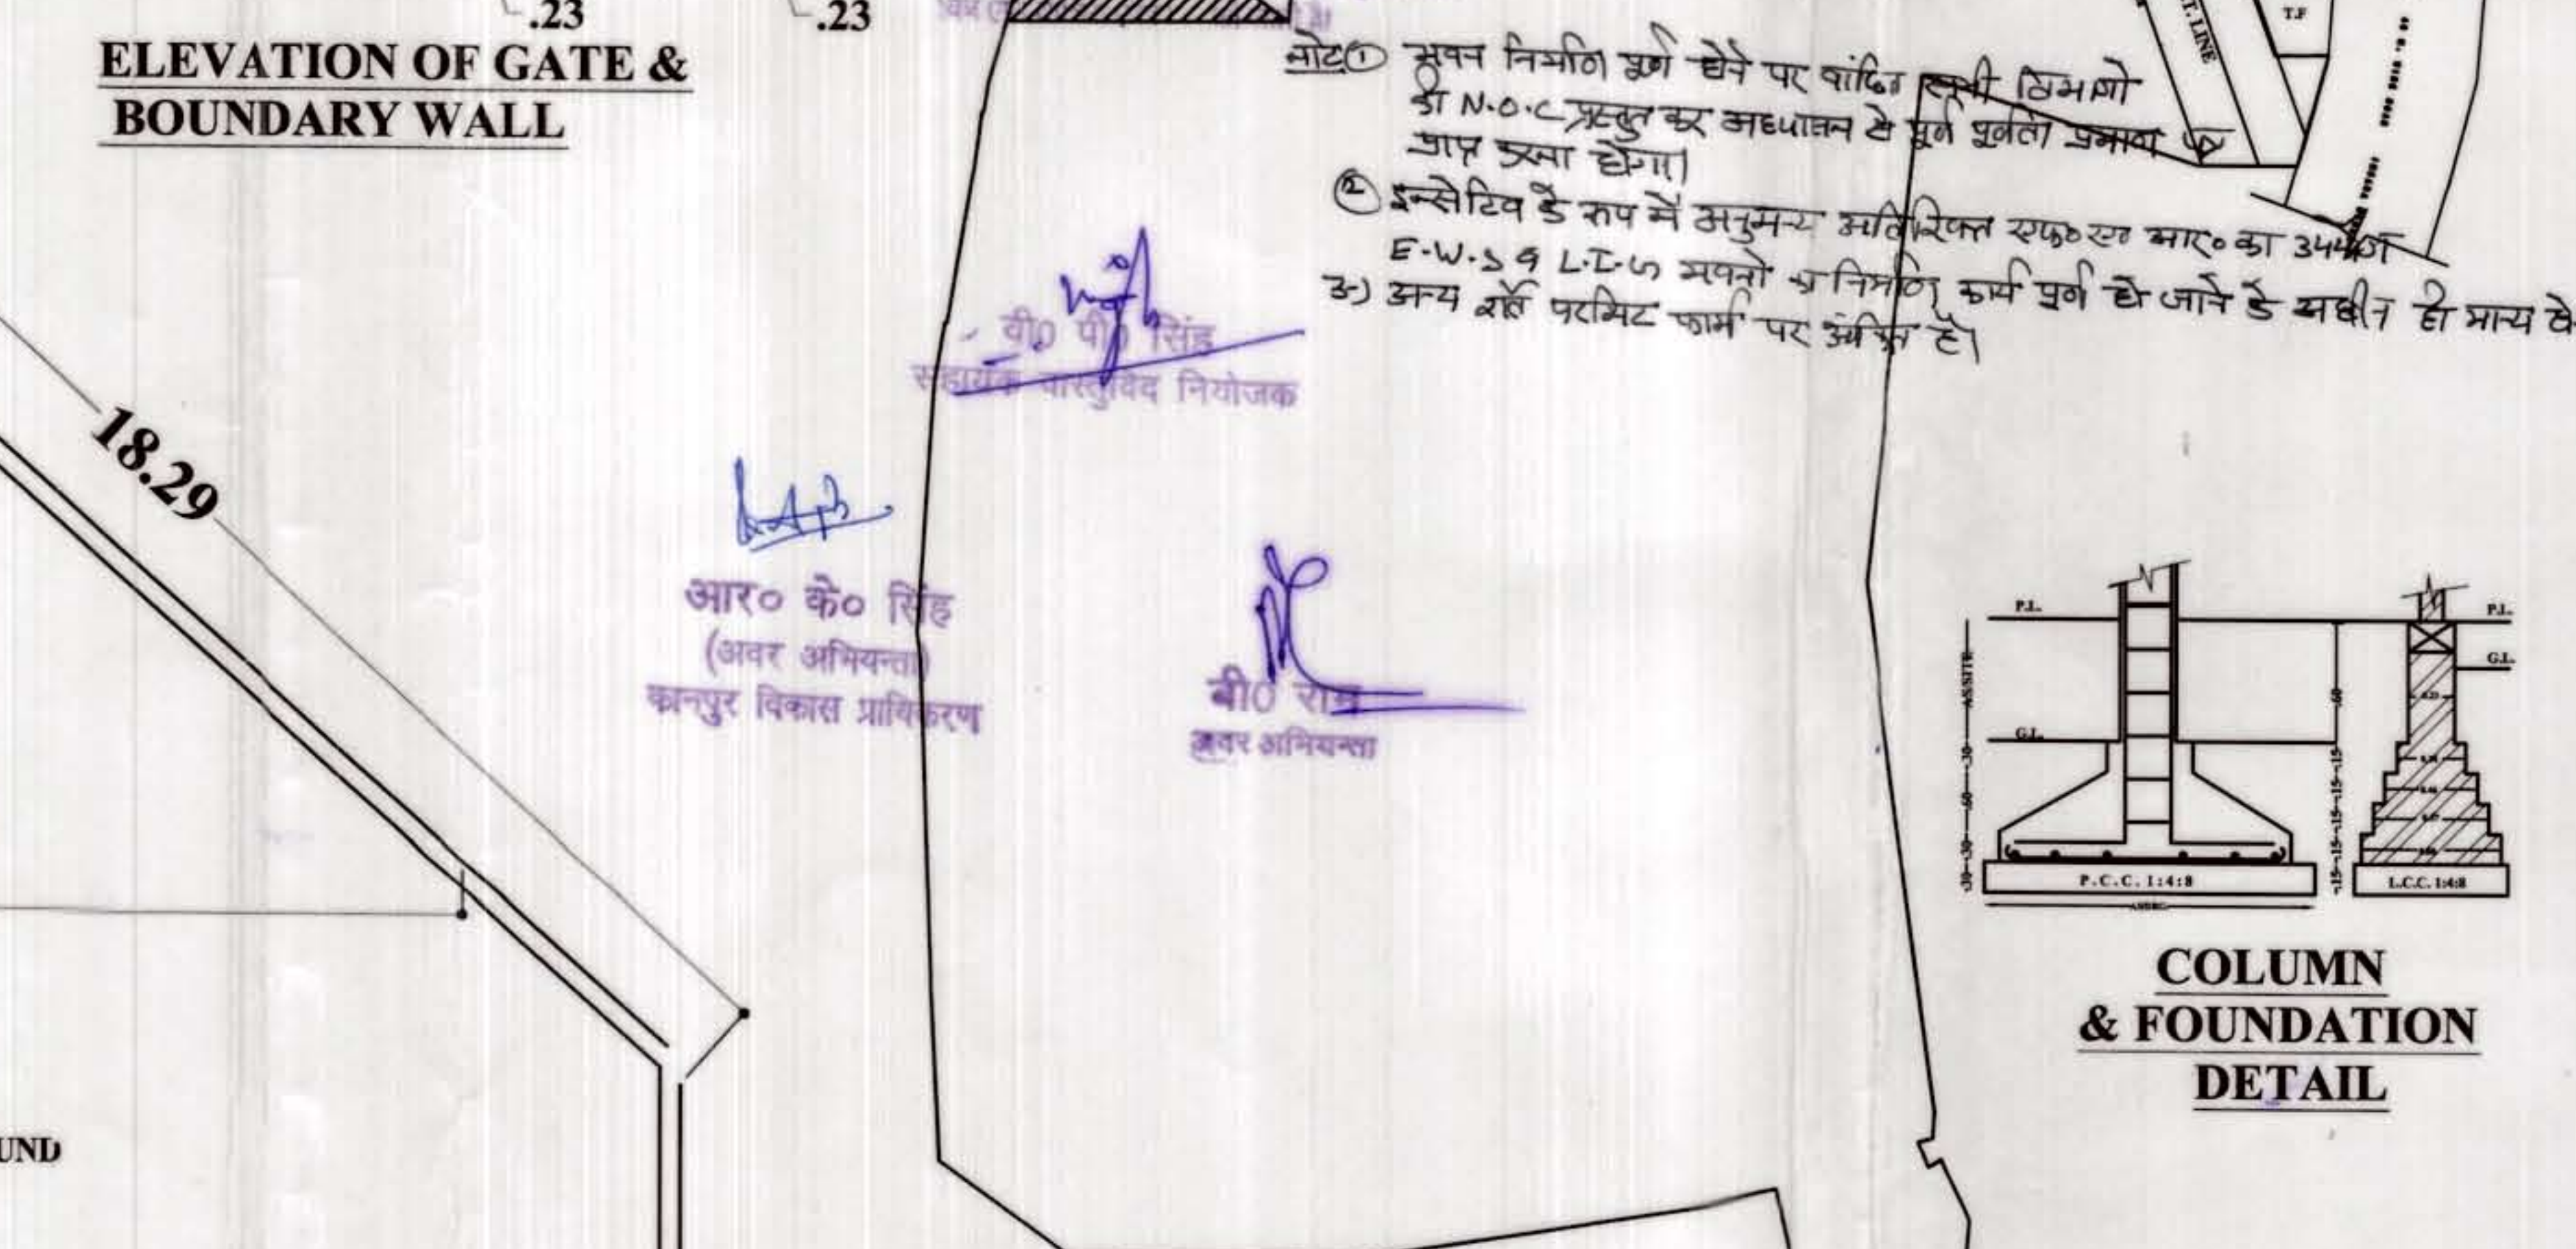


LOCATION PLAN


NOT FOR SCALE

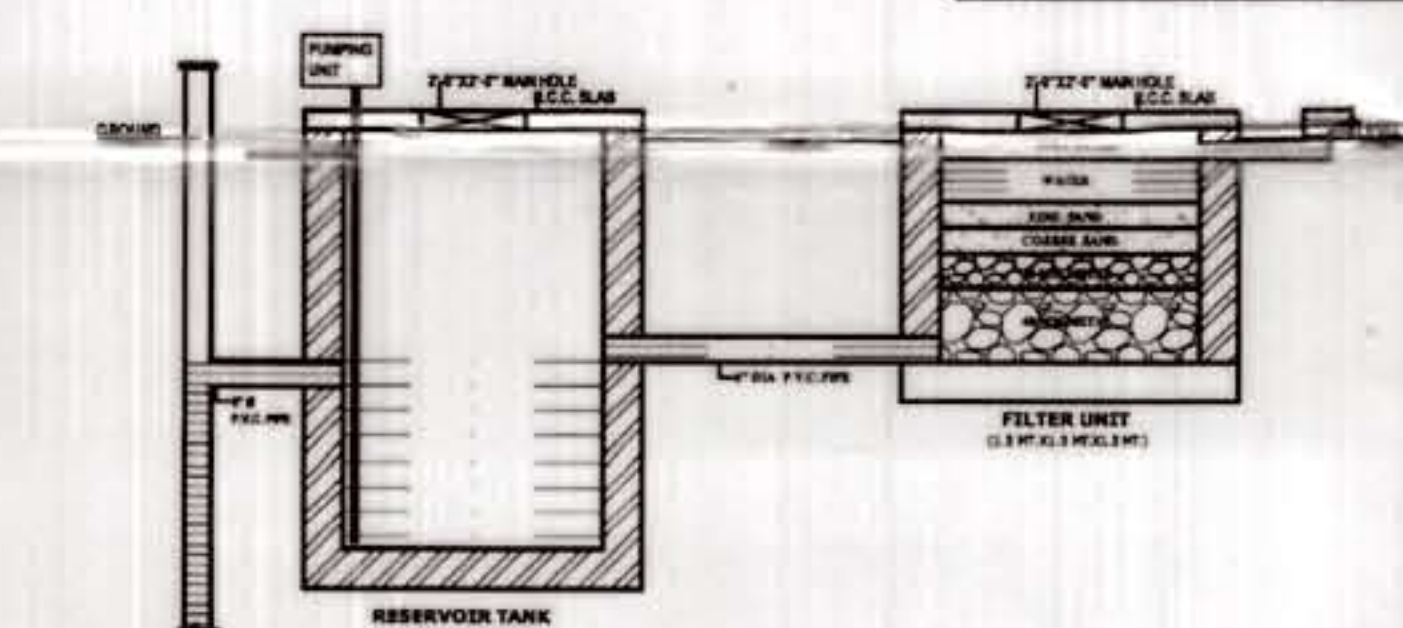


RAIN WATER HARVESTING SYSTEM

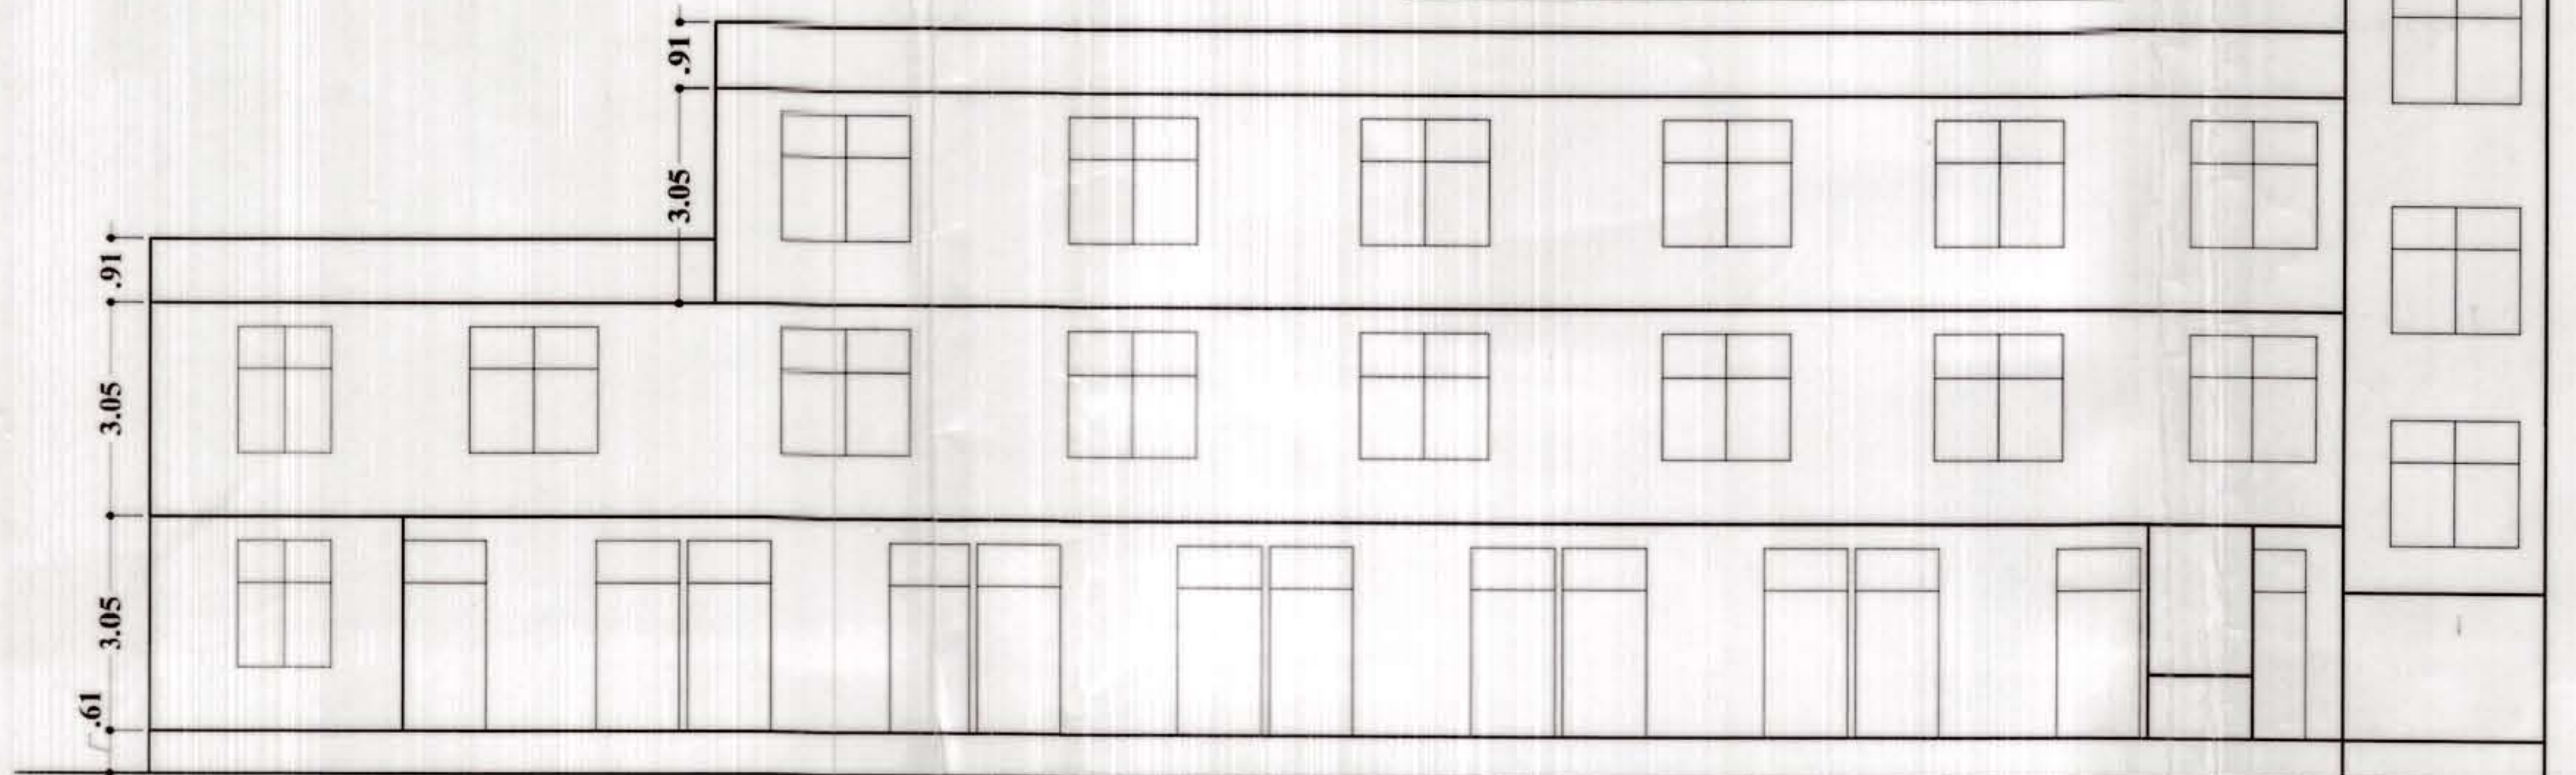

ELEVATION

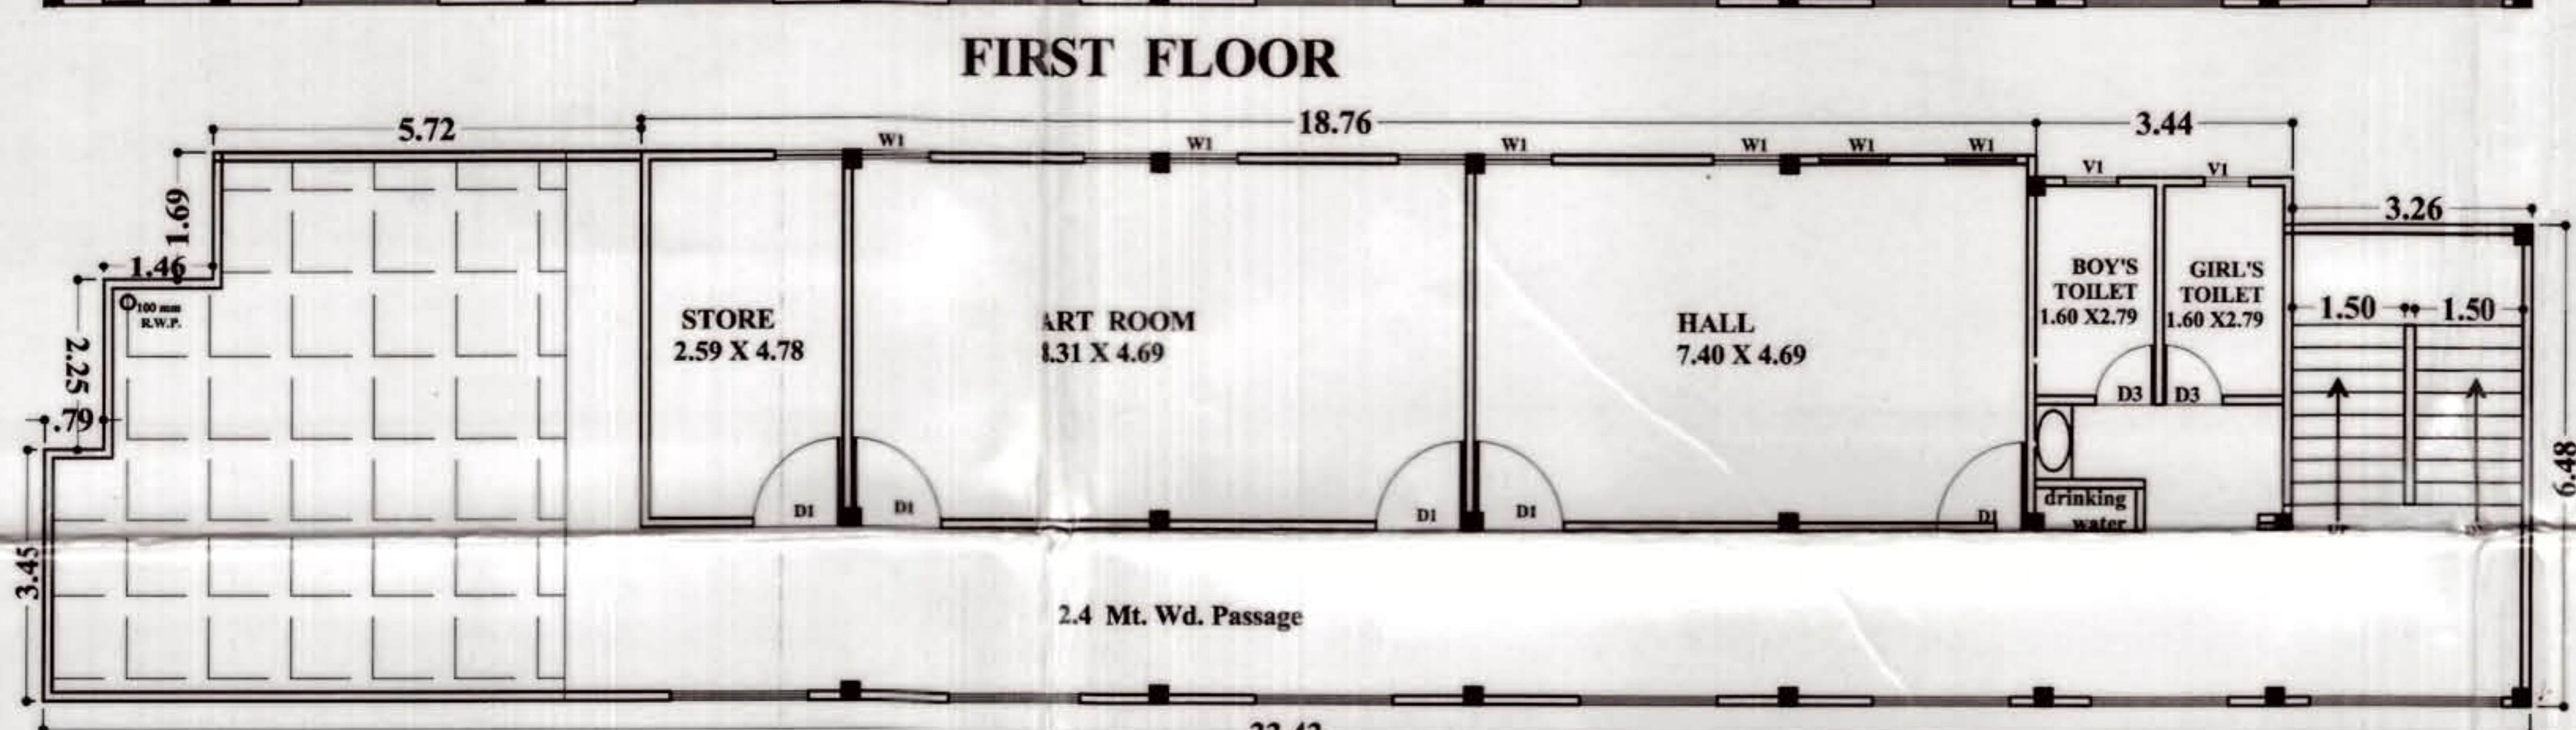


FIRST FLOOR

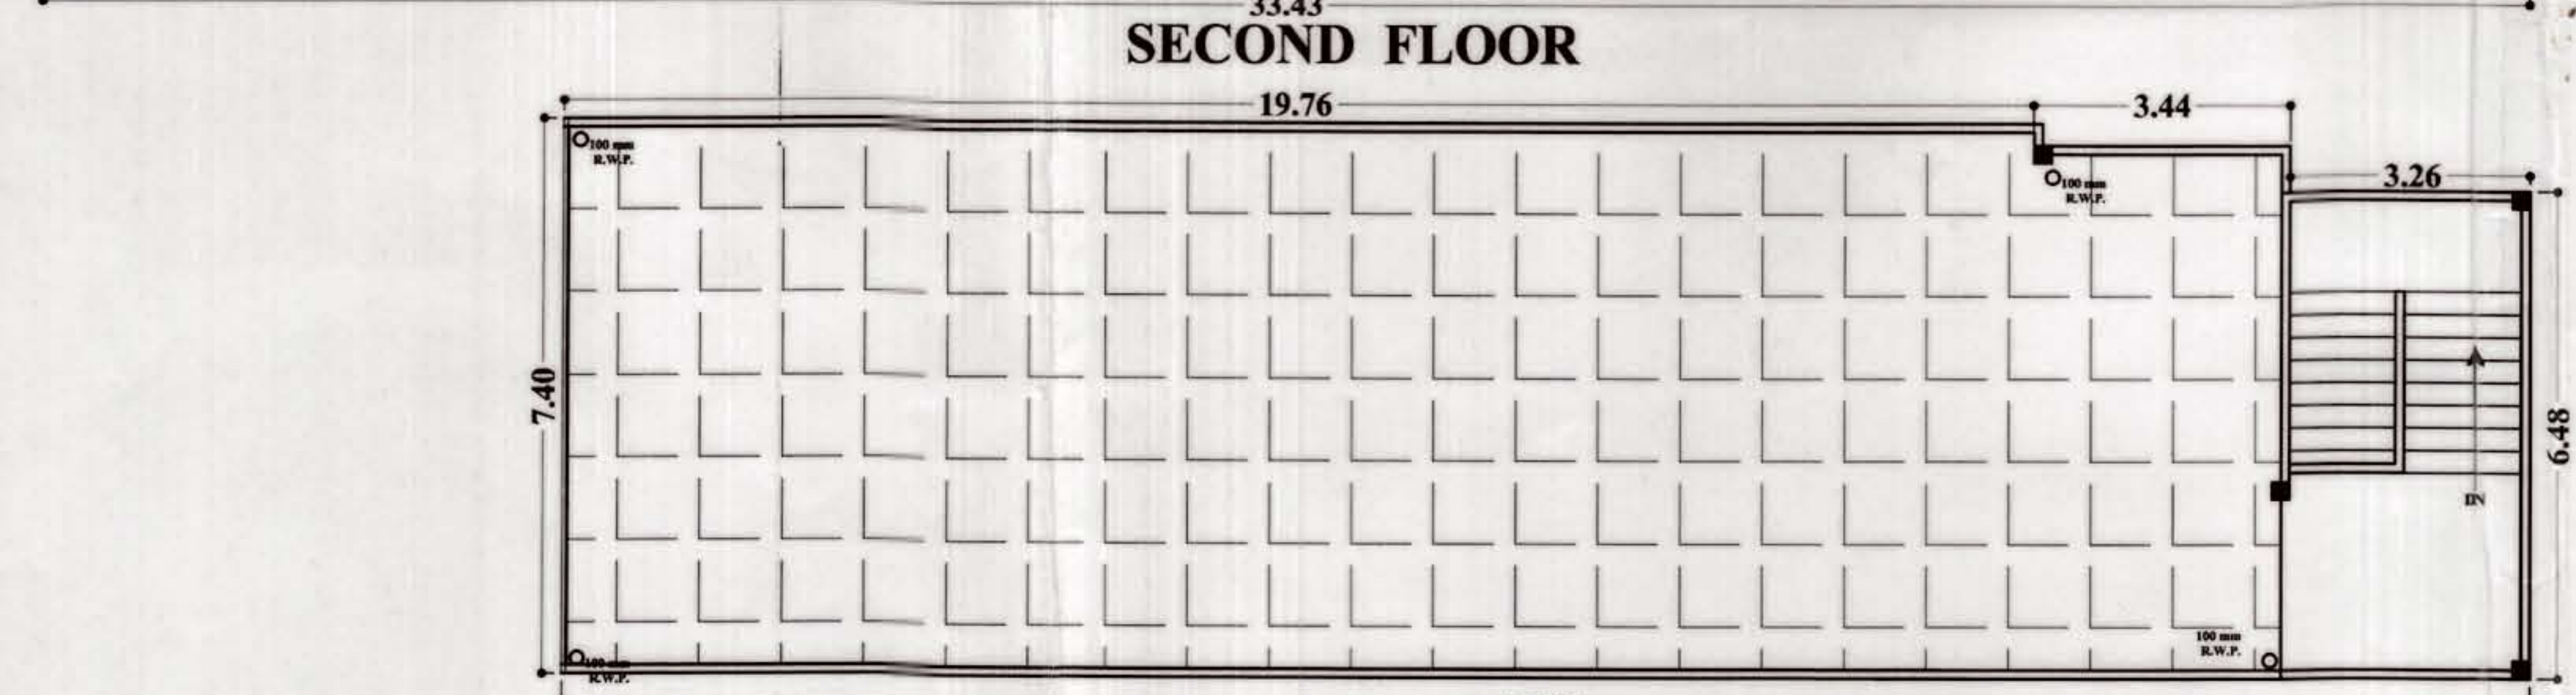

33.43 SECOND FLOOR

26.46
TERRACE

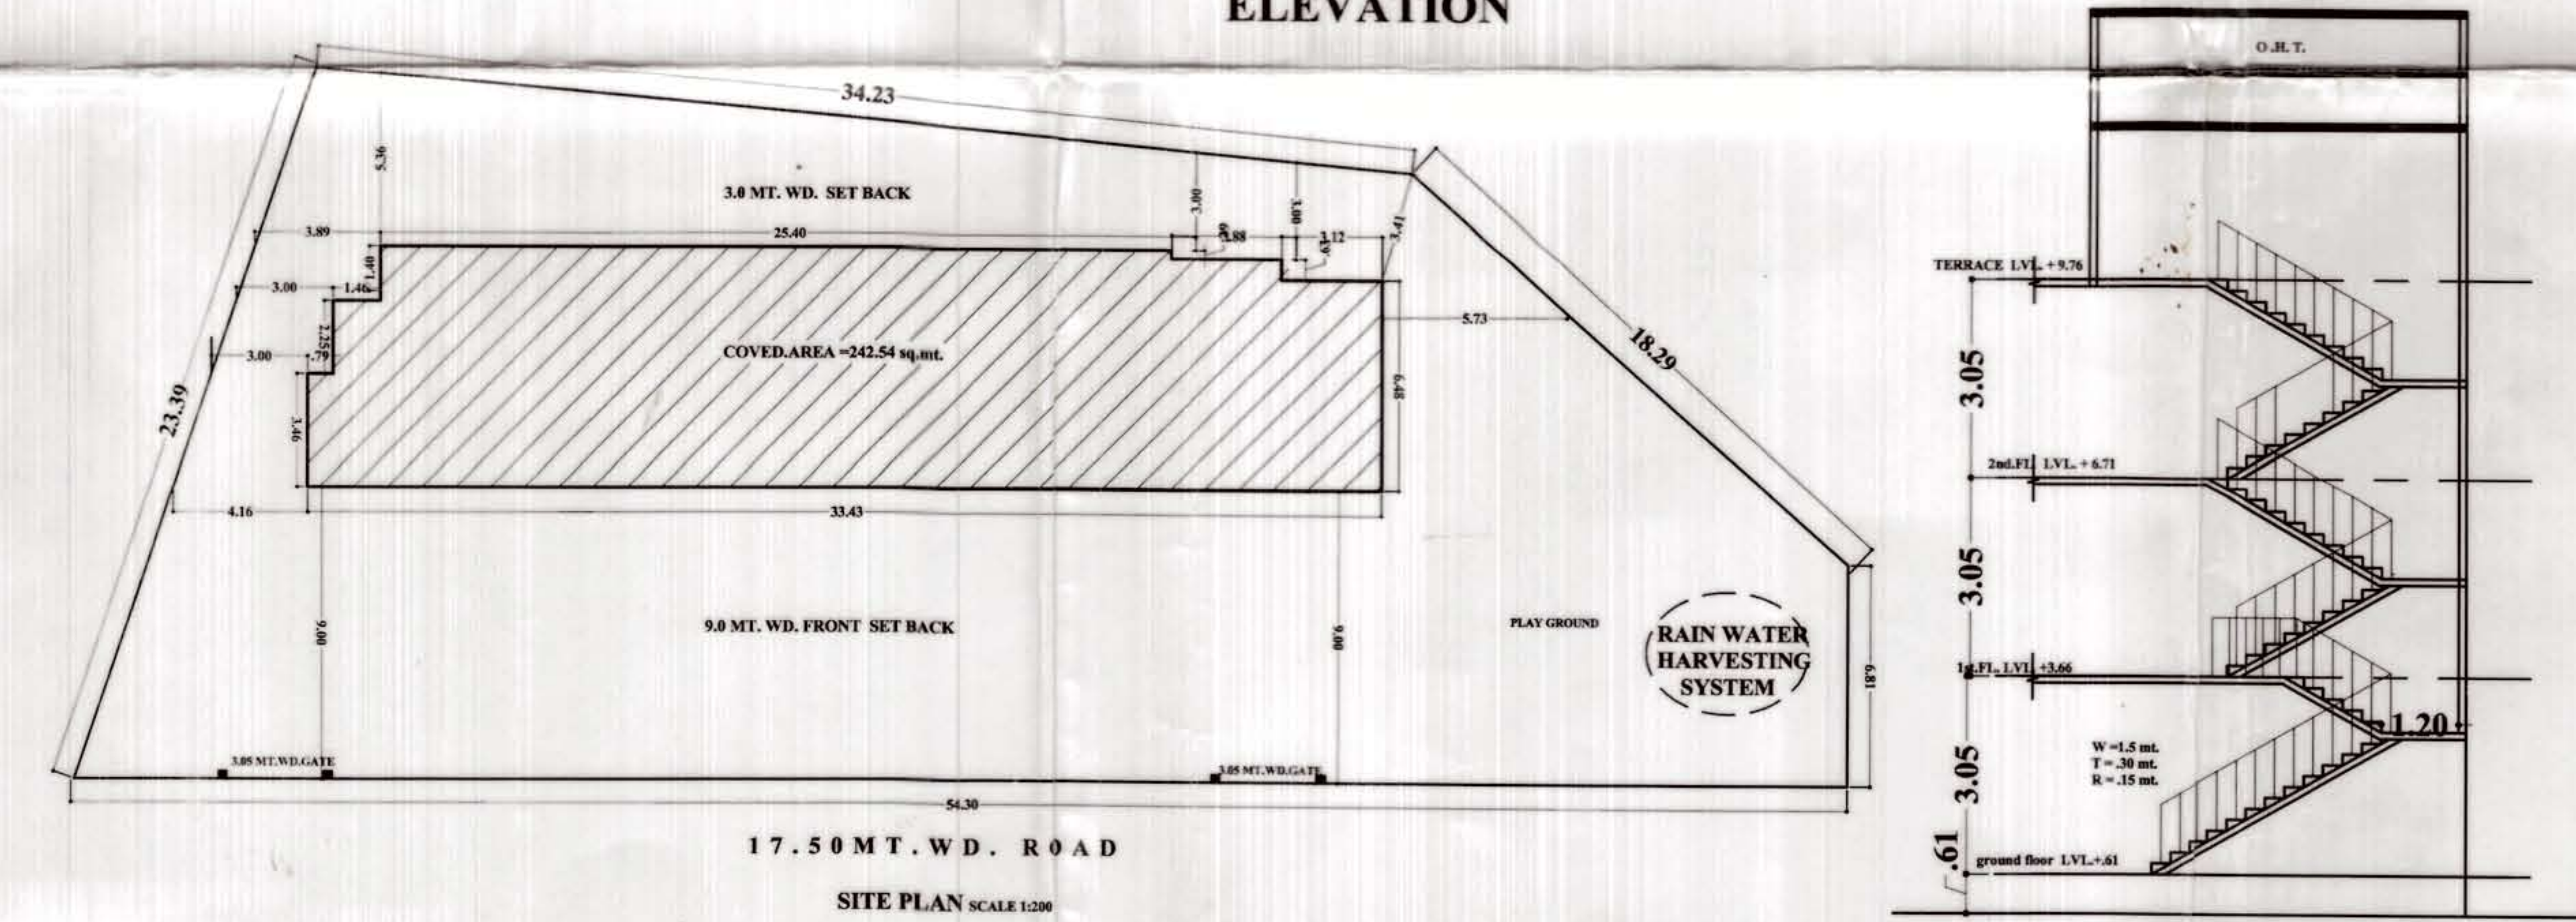

STAIR CASE

SCALE - 1:100

**PRIMARY SCHOOL
CERTIFICATE**

CERTIFIED THAT THERE IS NO PROPPOR ROAD MAINTAINED BY ANY GOVT. DEPARTMENT OR BELONGING TO R.W.AYD. ADM. WITH IN 30.48 MT. FROM THE SITE. IN QUESTION

SPECI FICATION

LEAN CONCR. IN FOUNDATION 1-4-8	
R/W IN SUPER ST.	1:6
CEMENT PLASTER	1:5

DOOR & WINDOW SCHEDULE

S.NO.	NAME	SIZE	SILL	LINTEL
1	D1	1.2 X 2.70	+60	+ 2.70
2	D2	.91 X 2.14	+60	+ 2.14
3	D3	.75 X 2.14	+60	+ 2.14
4	W1	1.8 X 1.8	+90	+ 2.70
5	V	.60 X .91	+1.68	+ 2.59

AREA STATEMENTS FOR NURSERY SCHOOL


TOTAL PLOT AREA	=	1000.00 SQ.MT.
COVD.AREA ON G. F.	=	242.54 SQ.MT.
COVD. AREA ON F.F	=	242.54 SQ.MT.
COVD. AREA ON S.F.	=	184.92 SQ.MT.
TOTAL COVD.AREA	=	670.00 SQ.MT.
COVD AREA ON MUMTY	=	16.08SQ.MT.
(NOT INCLUDING IN A.R.)		
NET COVD.AREA	=	688.06 SQ.MT.

PROPOSED PLAN OF PRIMARY SCHOOL, BUILDING ON ARAZI NO. 576, 577, 1082, 1083, 1084, 1085, 1086, 1087, 1088, 1089, 1090, 1091, 1092, 1093, 1094 & 1113, 583 BARRI AGARPUR KACHHARS AND ARAZI NO - 1263M, 1284 M, 1285 M BARRI AGARPUR BANGALUR.


OWNED BY:-

- MRI. SHAHEER SEHKARI AWAS SAMITI Ltd.
113/70 SWAROOP NAGAR, KANPUR.
- ROHIT REAL ESTATE (P) Ltd.,
109/366 R.K.NAGAR , KANPUR.
- MRI. HARI SHANKER GUPTA
S/O. LATE BRIJ KISHORE GUPTA
R/O. 48/114, GENERALGANJ, KANPUR.
- SMT.MANU GUPTA D/O.LATE SHIV GOPAL
SMT.POTI GUPTA D/O.LATE RAM BABU BOTH
R/O.55/67/1, DURGA GARDEN, KANPUR.
- VISWANATH AGARWAL
S/O. LATA RAMESHWAR PRASAD AGARWAL
R/O.36/48-A, RAM MOHAN KA HATA,KANPUR.
- JEEVAN LAI AGARWAL
S/O. LATE JAGANNATH PRASAD AGARWAL
R/O.28/13,SIRKI MOHAL,KANPUR.

OWNER'S SIGN

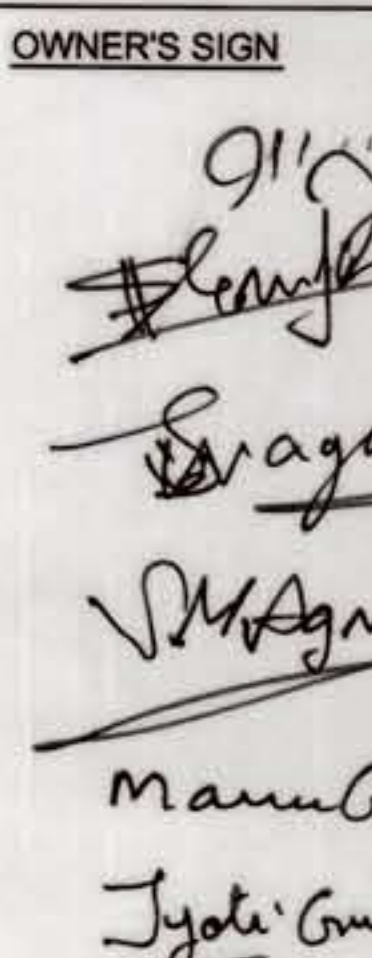

ENGINEERS' / ARCHITECTS' SIGN

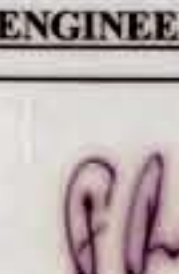


Ritesh R. Kakkar
Reg. No. M.E.-135439-0
THE INSTITUTE OF ENGINEERS
INDIA

TAG INFO TECH

ARCHITECTS & ENGINEER

PROJECT MANAGEMENT CONSULTANTS

Ph.: 9839034410

SHEET No : 2 of 6

PRIMARY SCHOOL