






TYPICAL G.F. & F.F.

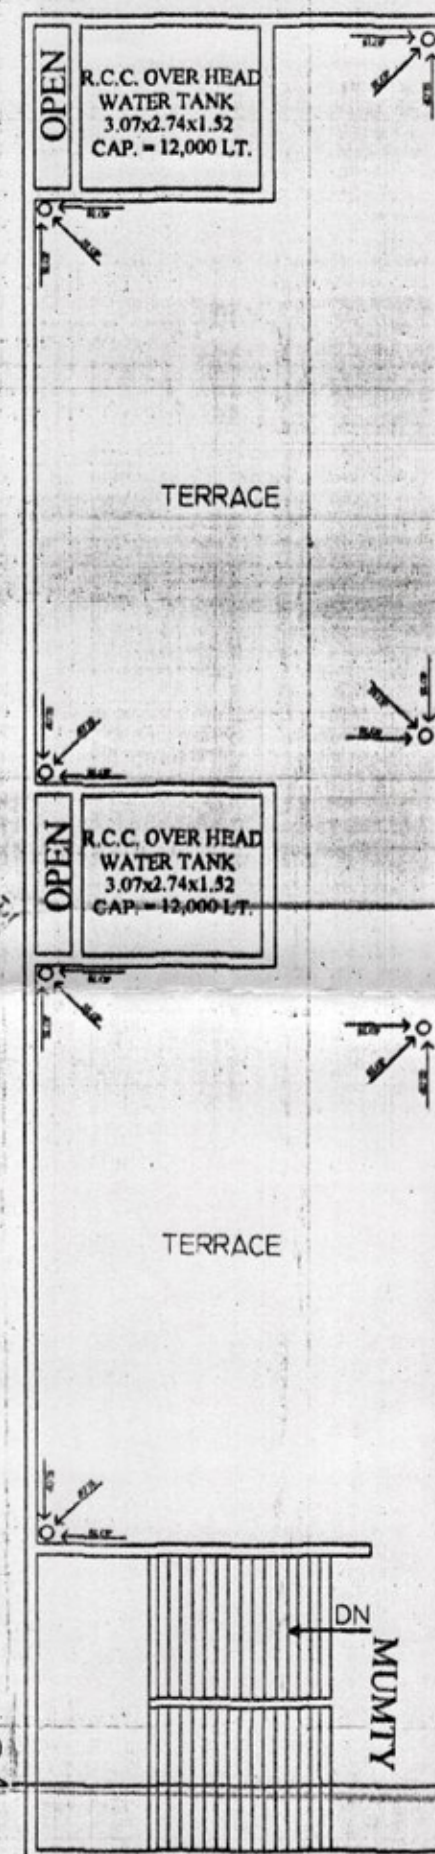

TERRACE PLAN

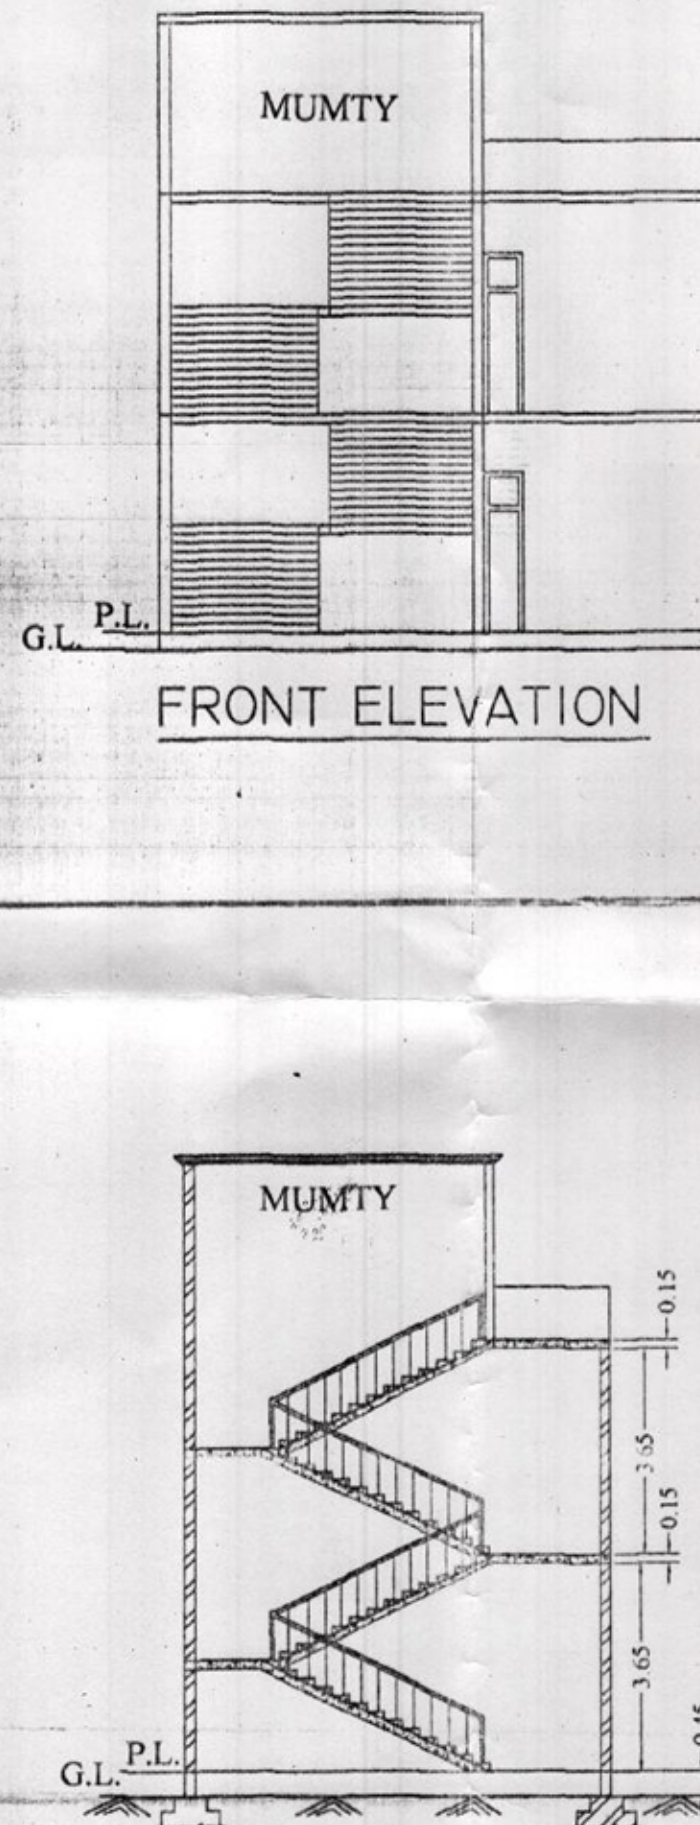

SECTION - XX

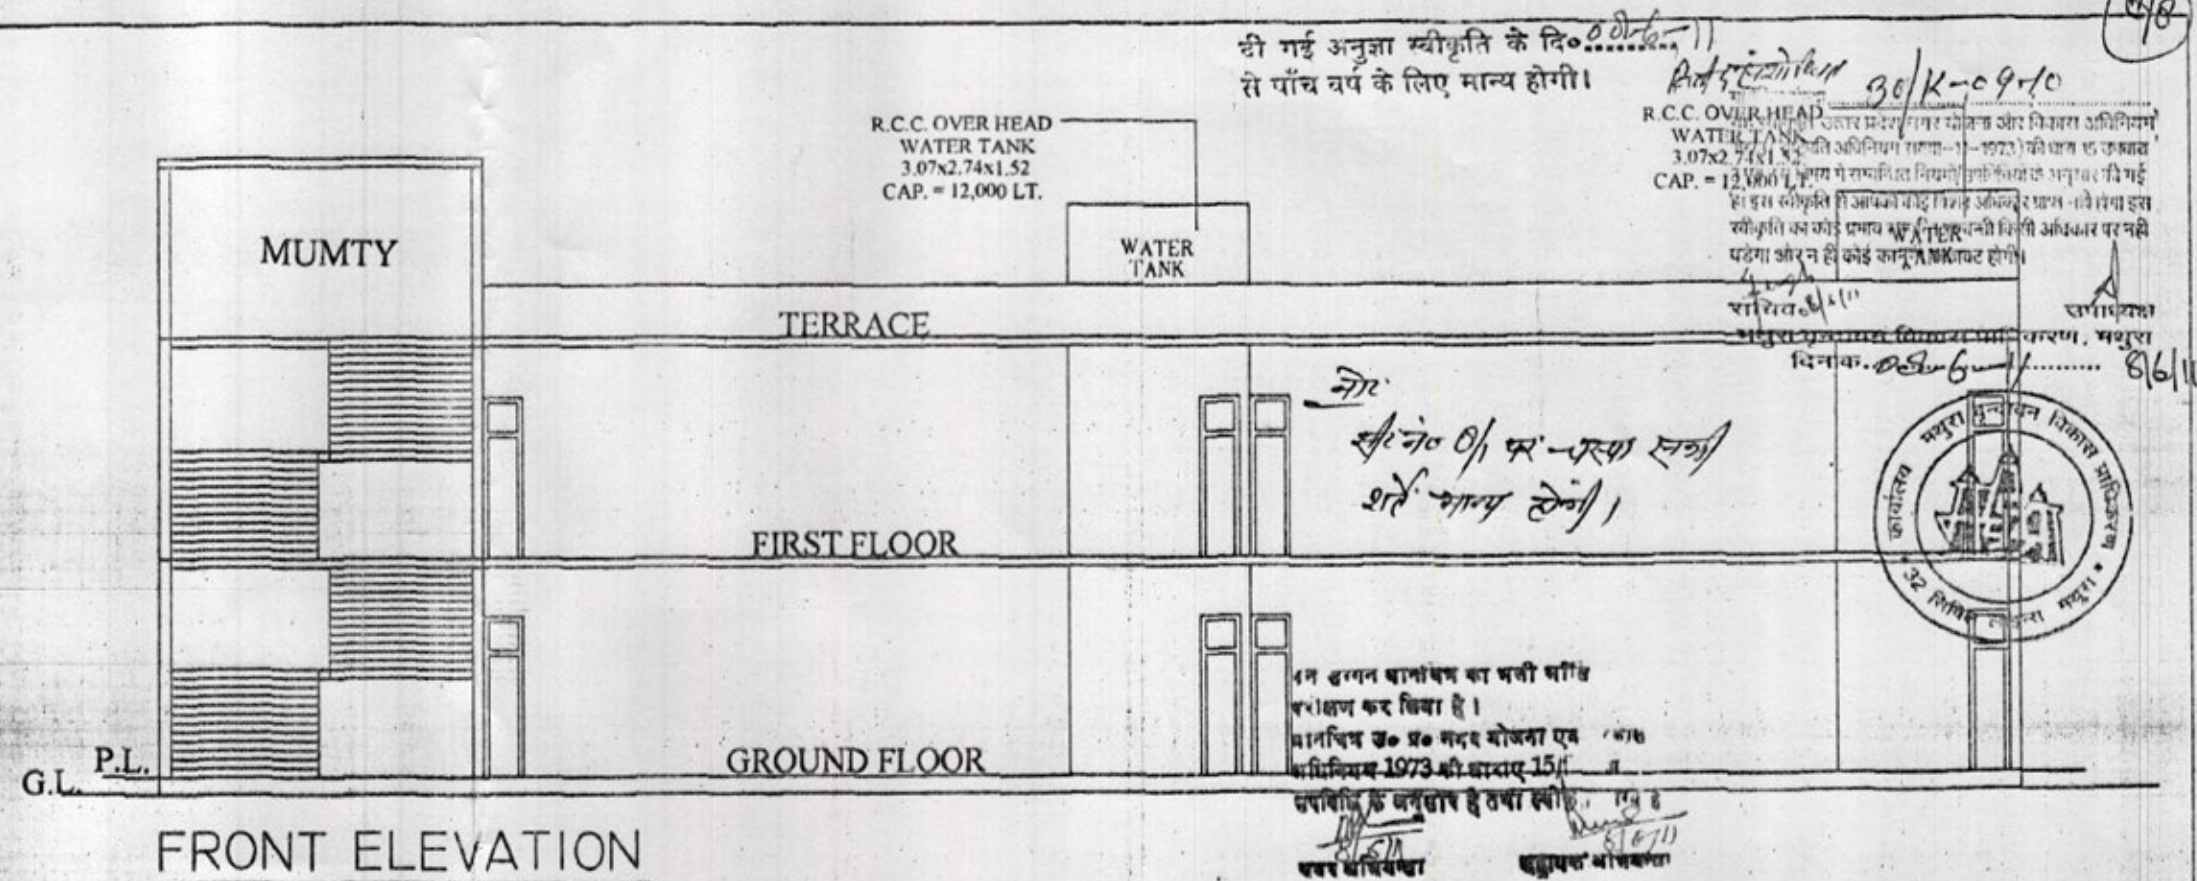

SPACE FOR STAMP

SPECIFICATIONS

BRICK WORK - FIRST CLASS BRICK WORK IN 1:6 CM
ROOFS - R.C.C. SLAB (1:2:4 CONCRETE MIX)
FLOORS - 2.5 CM THICK FLOORING OVER 7.5 CM L.C.
DOOR WINDOWS - WOODEN WORK
PLASTER - PLASTERING WITH CEMENT & SAND 1:4
COLUMNS - R.C.C. WORK (1:1 1/2:3 CONCRETE MIX.)

SCHEDULE OF DOORS / WINDOWS / VENTILATORS

DOORS

D1 - 69x2.10

AREA STATEMENT

IN SQM

1. TOTAL PROPOSED COVD. AREA
2. PROP. COVD. AREA ON MUMTY

234.08
40.69

SCALE - 1:100

TITLE : SPA BLOCK

PROJECT

PROPOSED CONSTRUCTION PLAN GROUP HOUSING BUILDING
"KRISHNA VALLEY", KHASARA NO. 714A, 693, 715 & 692, 694
SITUATED AT MAURA JAIN, MATHURA-DELHI ROAD,
MATHURA

OWNERS

HI-VIEW CONSTRUCTIONS LTD.
404, 4TH FLOOR, CROWN HEIGHTS, CROWNE PLAZA
HOTEL-SECTOR-10-ROHINI, NEW DELHI-85

DIRECTORS

1. Mr. JOGINDER KUMAR KIRURANA

OWNER'S SIGN:

For Hi-View Constructions Pvt. Ltd.

2. Mr. NAVJEN BHATT

Director

ARCHITECTS

BAJAJ ASSOCIATES (INDIA)
A-17, KRISHNA NAGAR
MATHURA, PH. 0565-6653905
CELL. 9412280100

SHEET NO.
08/08

