
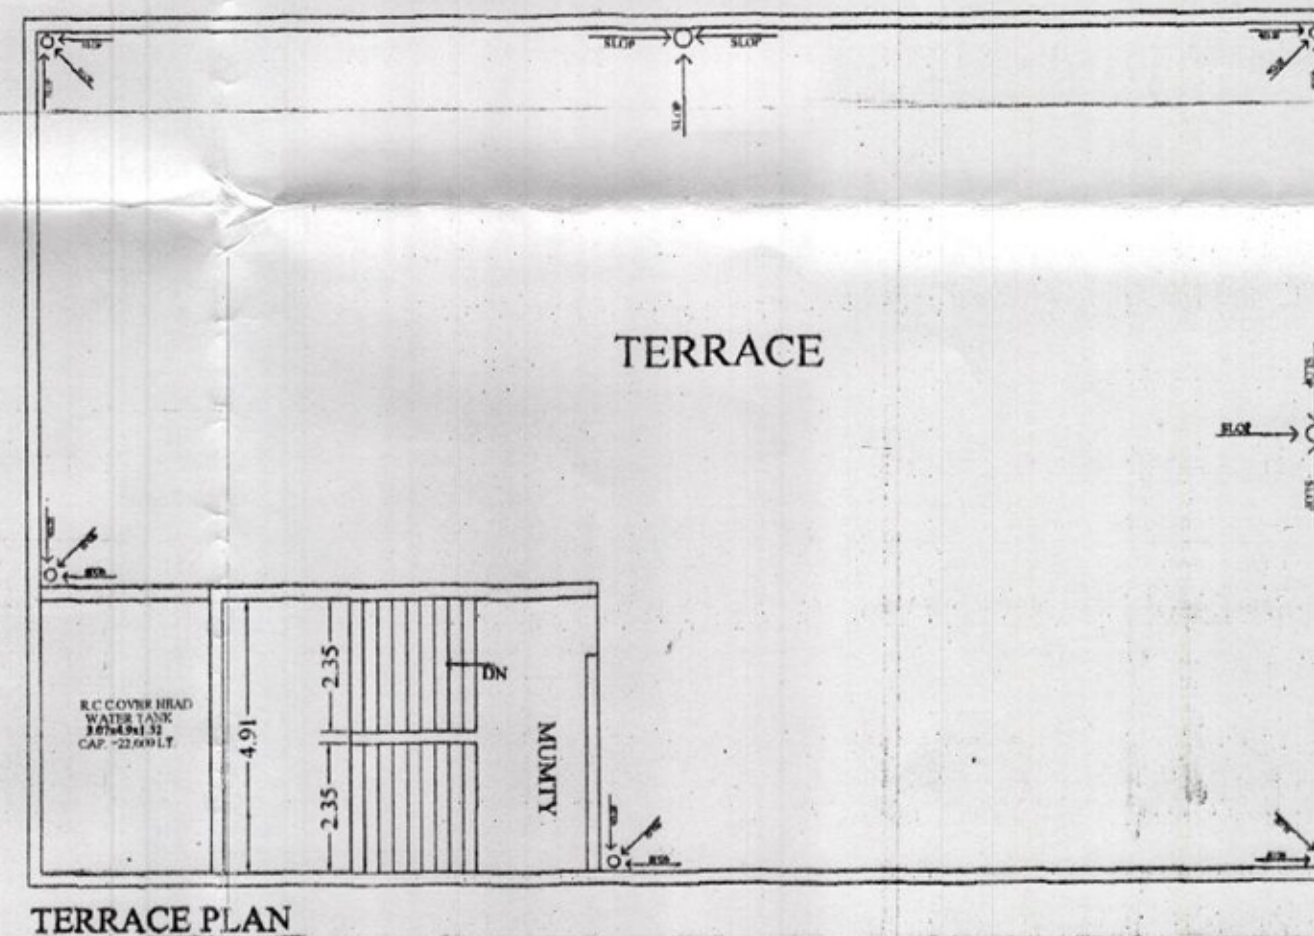
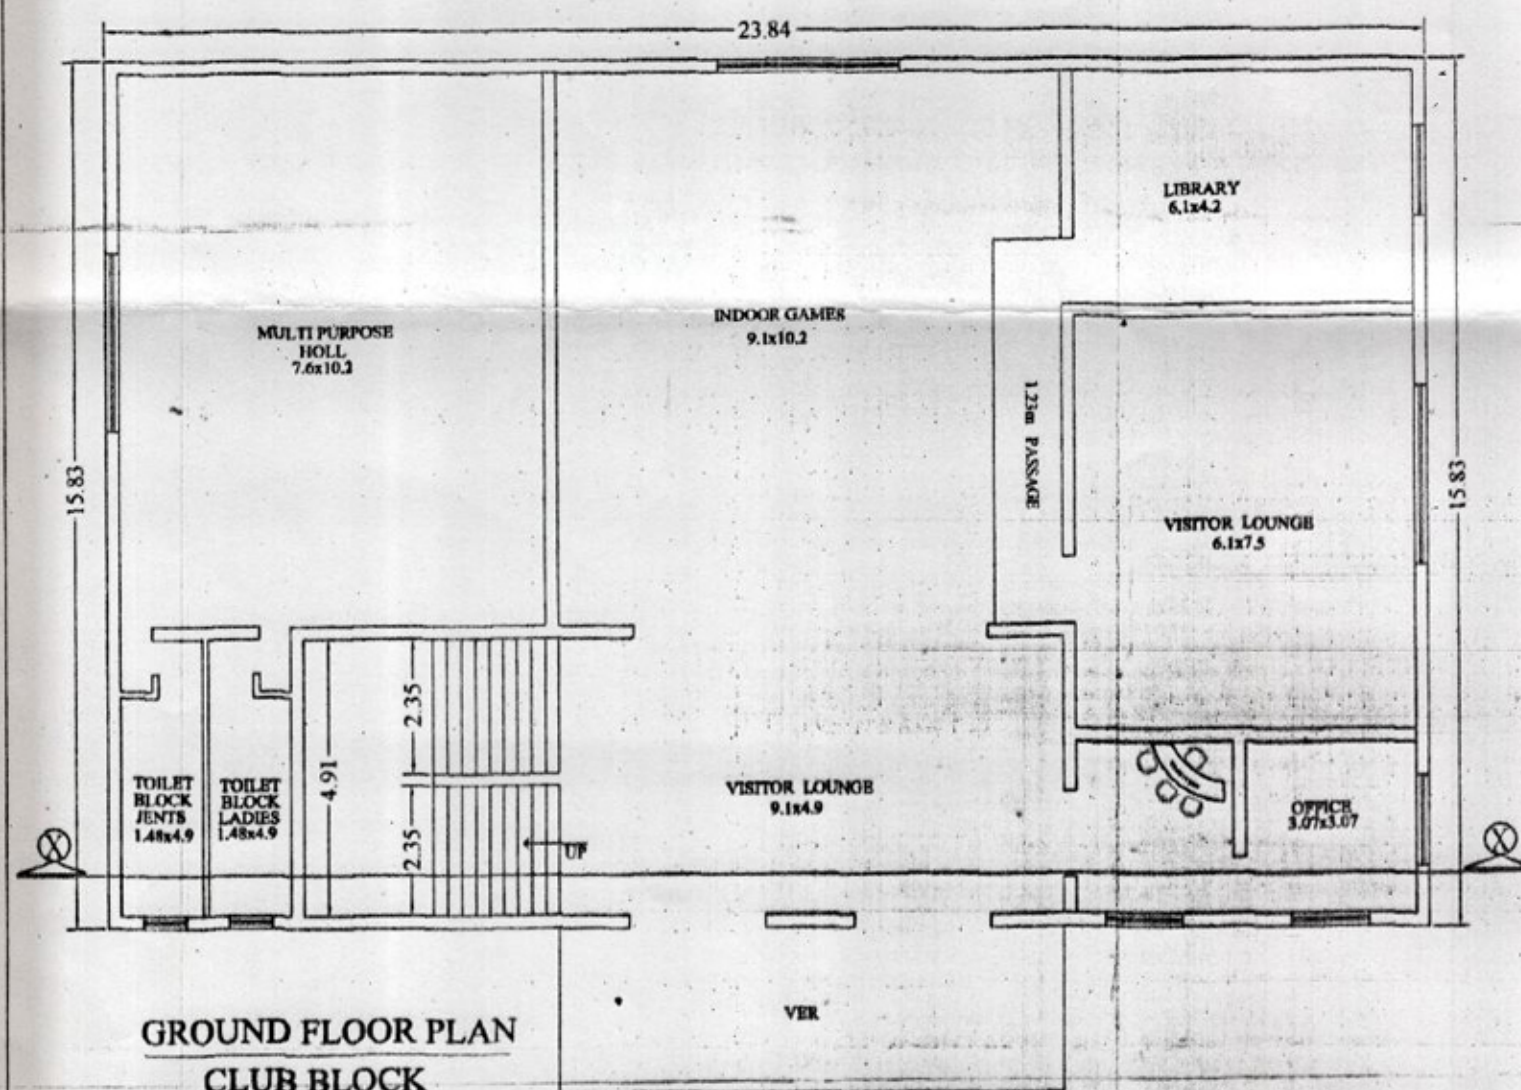
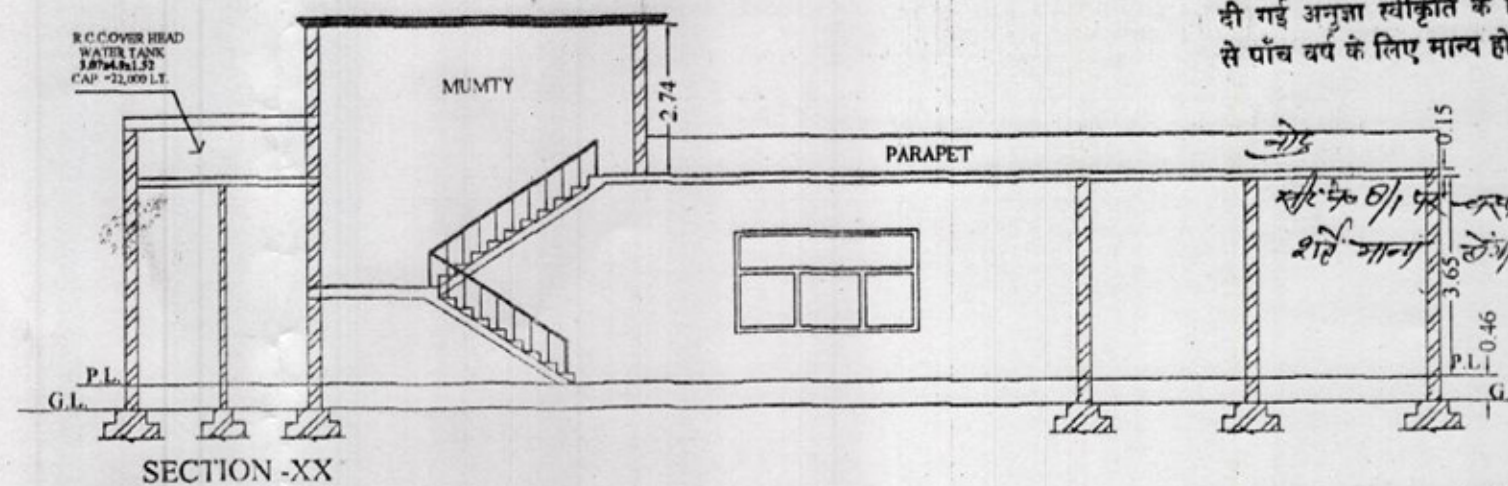


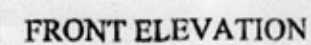

दी गई अनुज्ञा स्वीकृति के दि०
से पाँच वर्ष के लिए मान्य होगी।

[illegible]

अन हंगमन आनीधन का भली माहि
बरीकन कर सिया है।
मानविन उ० प्र० नगर योजना एवं विकास
मन्त्रिदय 1973 की धाराएं 15/निर्वाच
प्रमाणिक के अनुसार है तथा स्वीकृत योग
हृदय अभिपन्न। सहायक भाष

DOOR WINDOW SCHEDULE

DOOR D = 1.65x2.74 D2 = 0.92x2.74
 D1 = 1.08x2.74 D3 = 0.76x2.74
 WINDOW W = 4.33x1.65 W3 = 1.83x1.65
 W1 = 3.71x1.65 W4 = 1.53x1.65
 W2 = 2.45x1.65 W5 = 1.30x1.65

AREA STATEMENT	IN SQM
1. PROPOSED COVD. AREA ON G.F.	382.32
2. PROP. COVD. AREA ON MUMTY	36.26
3. TOTAL PROPOSED COVD. AREA	418.58

TITLE: CLUB BLOCK

PROJECT:
PROPOSED CONSTRUCTION PLAN GROUP HOUSING BUILDING
"KRISHNA VALLEY", KHASARA NO. 714A, 692, 715 & 692, 694
SITUATED AT MAUVA JAINT, MATHURA-DELHI ROAD,
MATHURA

OWNERS
HI-VIEW CONSTRUCTIONS(P) LTD.
404, 4TH FLOOR, CROWN HEIGHTS, CROWNE PLAZA
HOTEL-SECTOR-10-ROHINI, NEW DELHI -85

DIRECTORS: OWNER'S SIGN:
I, Mr. JOGINDER KUMAR KHURANA

For Hi-View Constructions Pvt. Ltd.

2. Mr. NAVEEN BHATIA

ARCHITECTS
BAJAJ ASSOCIATES (INDIA)
A-8/7, KRISHNA NAGAR
MATHURA, PH. 0565-6453905
CELL. 9412280100.

SCALE - 1:100

SHEET NO.
07/08

