


- ENTIRE BUILDING IS AIRCONDITIONED AND HAS MECHANICAL VENTILATION.
- SPRINKLER SYSTEM IS PROVIDED IN ENTIRE BUILDING AS PER LATEST NORMS.
- ARTIFICIAL LIGHT & VENTILATION IS PROVIDED WHERE NATURAL LIGHT AND VENTILATION IS NOT SUFFICIENT.

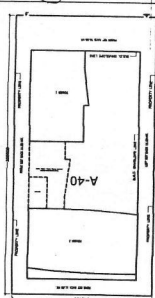

22 AUG. 68		REMARKS	
REVISED	DATE	DRG. NO. 3	A 0 0 3
SCALE 1:100		DRAWING	
1ST BASEMENT PLAN			
NATURE OF DRAWING			
SUBMISSION DRAWING			

**PROPOSED IT/ITES PARK.
AT PLOT NO. A-40 SEC-62 NOIDA**

Handslam Developers P. L. - 4, Phase 1, Tower-A,
G01, 5th Floor, Tower-A,
41, Sector-62, Noida-201301 (U.P.)

OWNER SIGN	Coventry
OWNER	GRANDSLAM DEVELOPERS PVT. LTD. D-5, LAJPAT NAGAR III, NEW DELHI 24

PROJECT CONSULTANTS

ECOLOGISTIC URBAN INNOVATION

ARCHITECTURE TO PLANNING AND INDUSTRIAL DESIGNERS

ARISTO VIVAR NEW DESIGN


IMPORTANT

1. IN CASE OF ANY SCHEDULING CHANGES, PLEASE CHECK THE "CHANGES" PAGE.

2. ONLY WITH "CHANGES" PAGE WILL BE COVERED.

3. ALL DIMENSIONS ARE IN INCHES.

HOLISTIC CONSULTING CONCERTUM

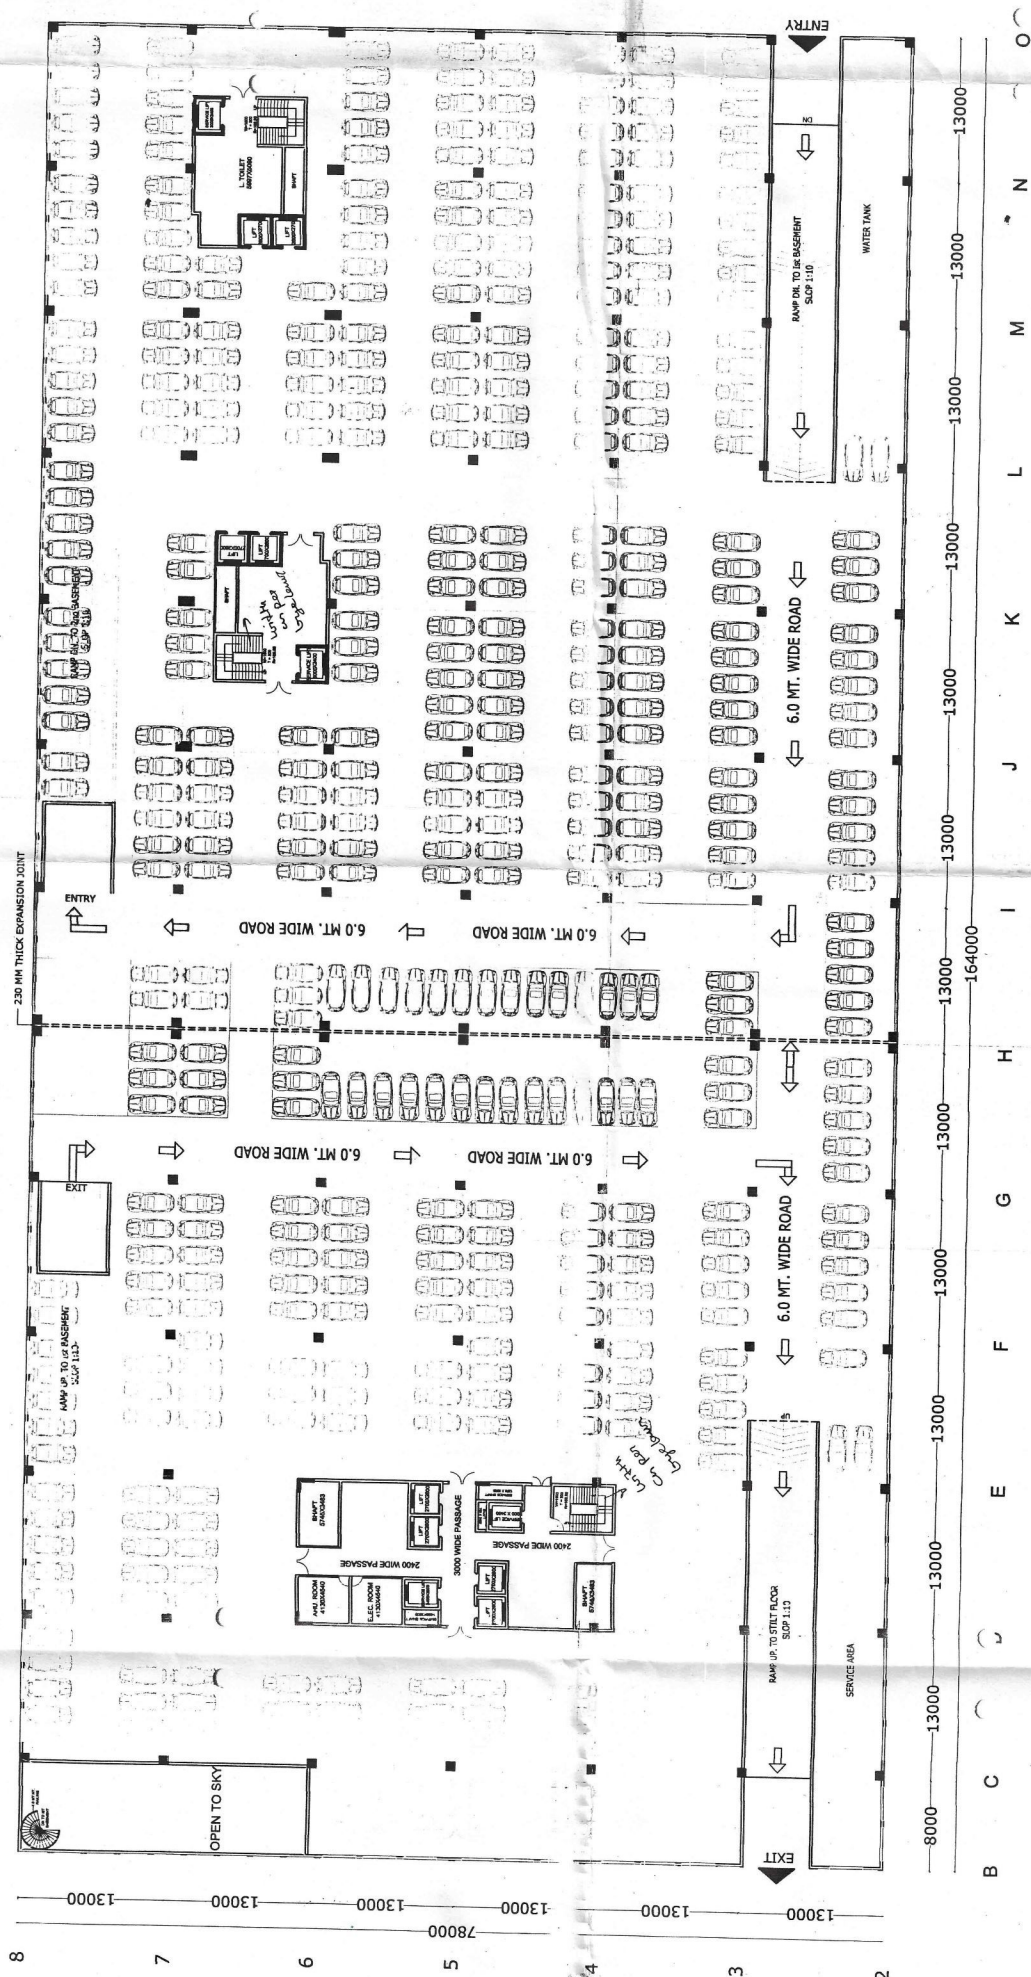

1ST BASEMENT PLAN

