

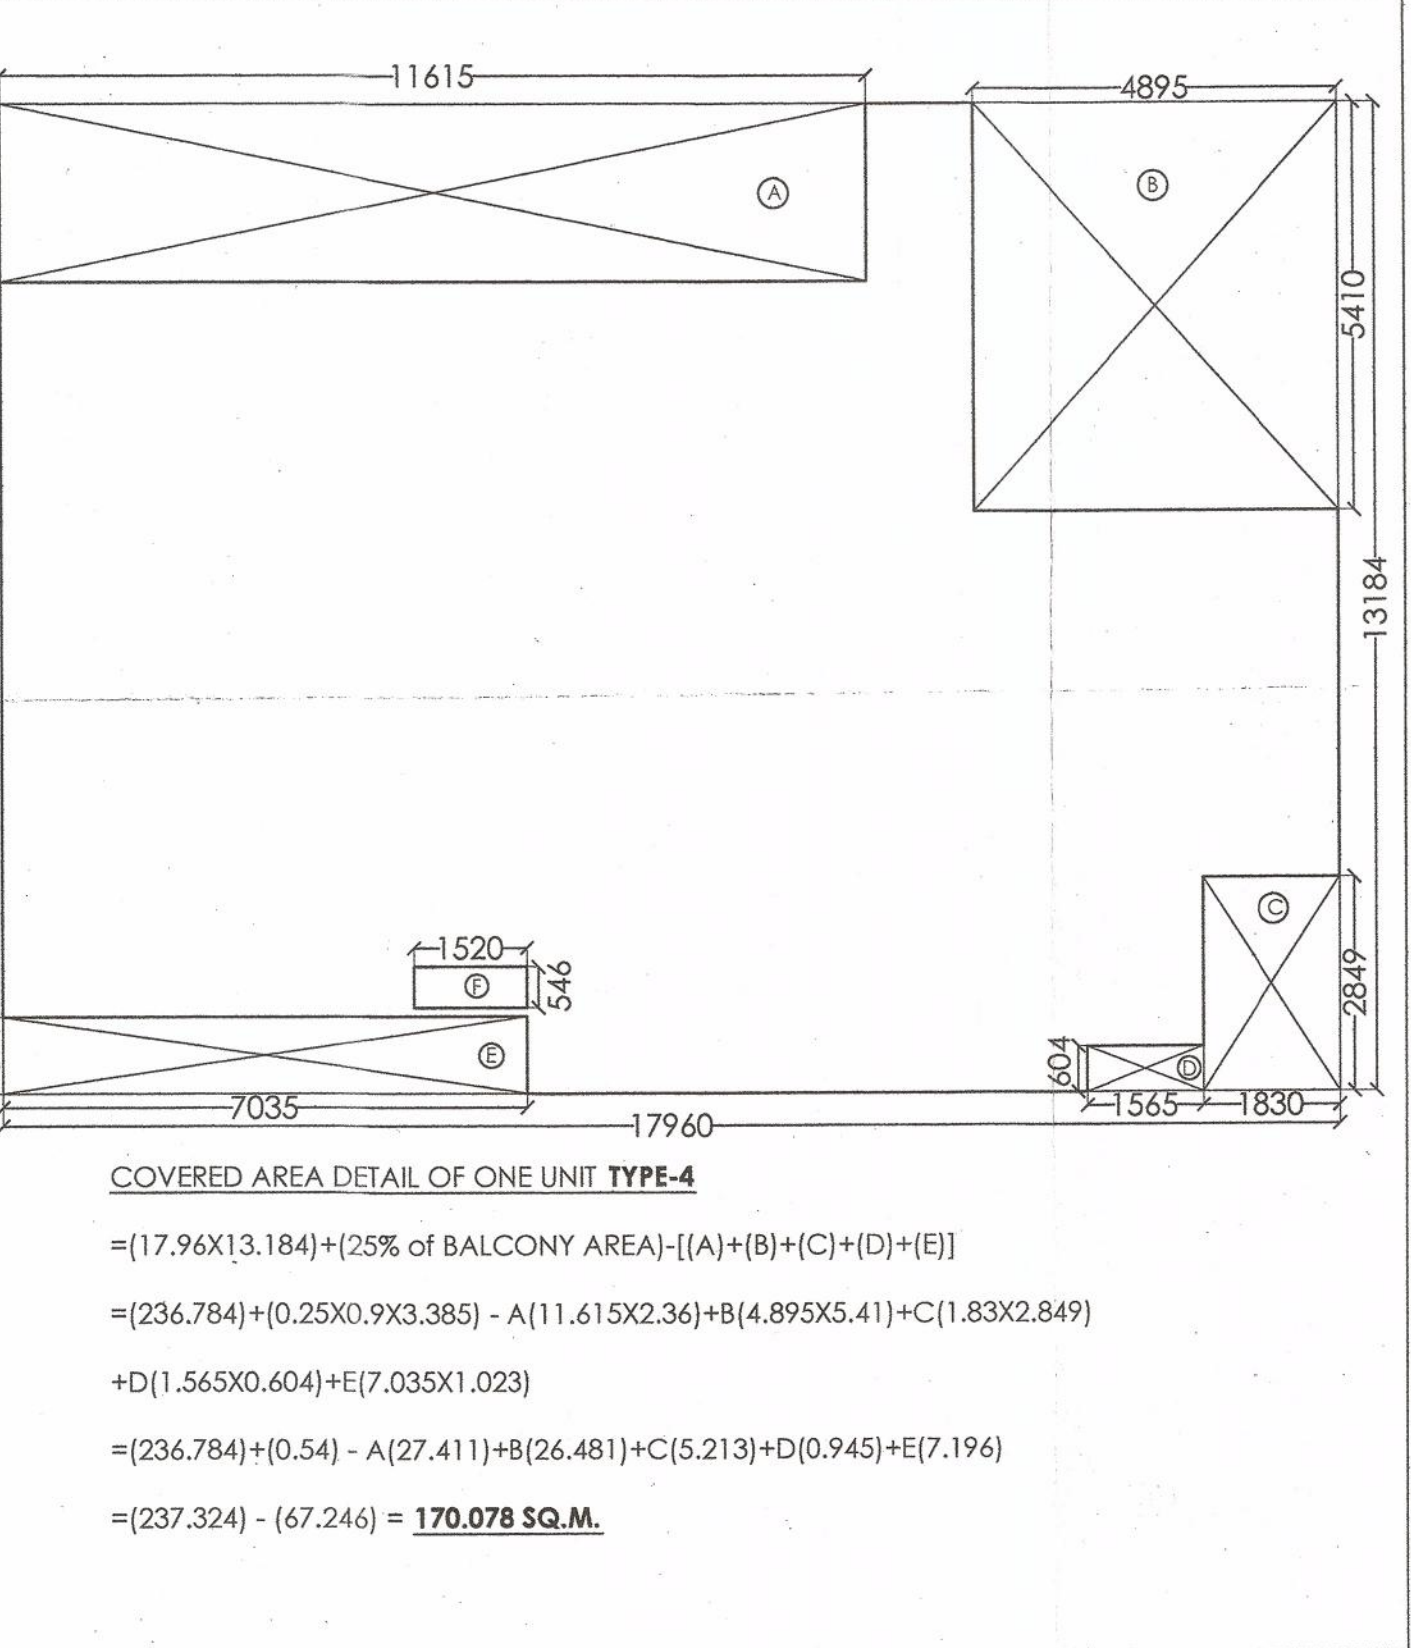
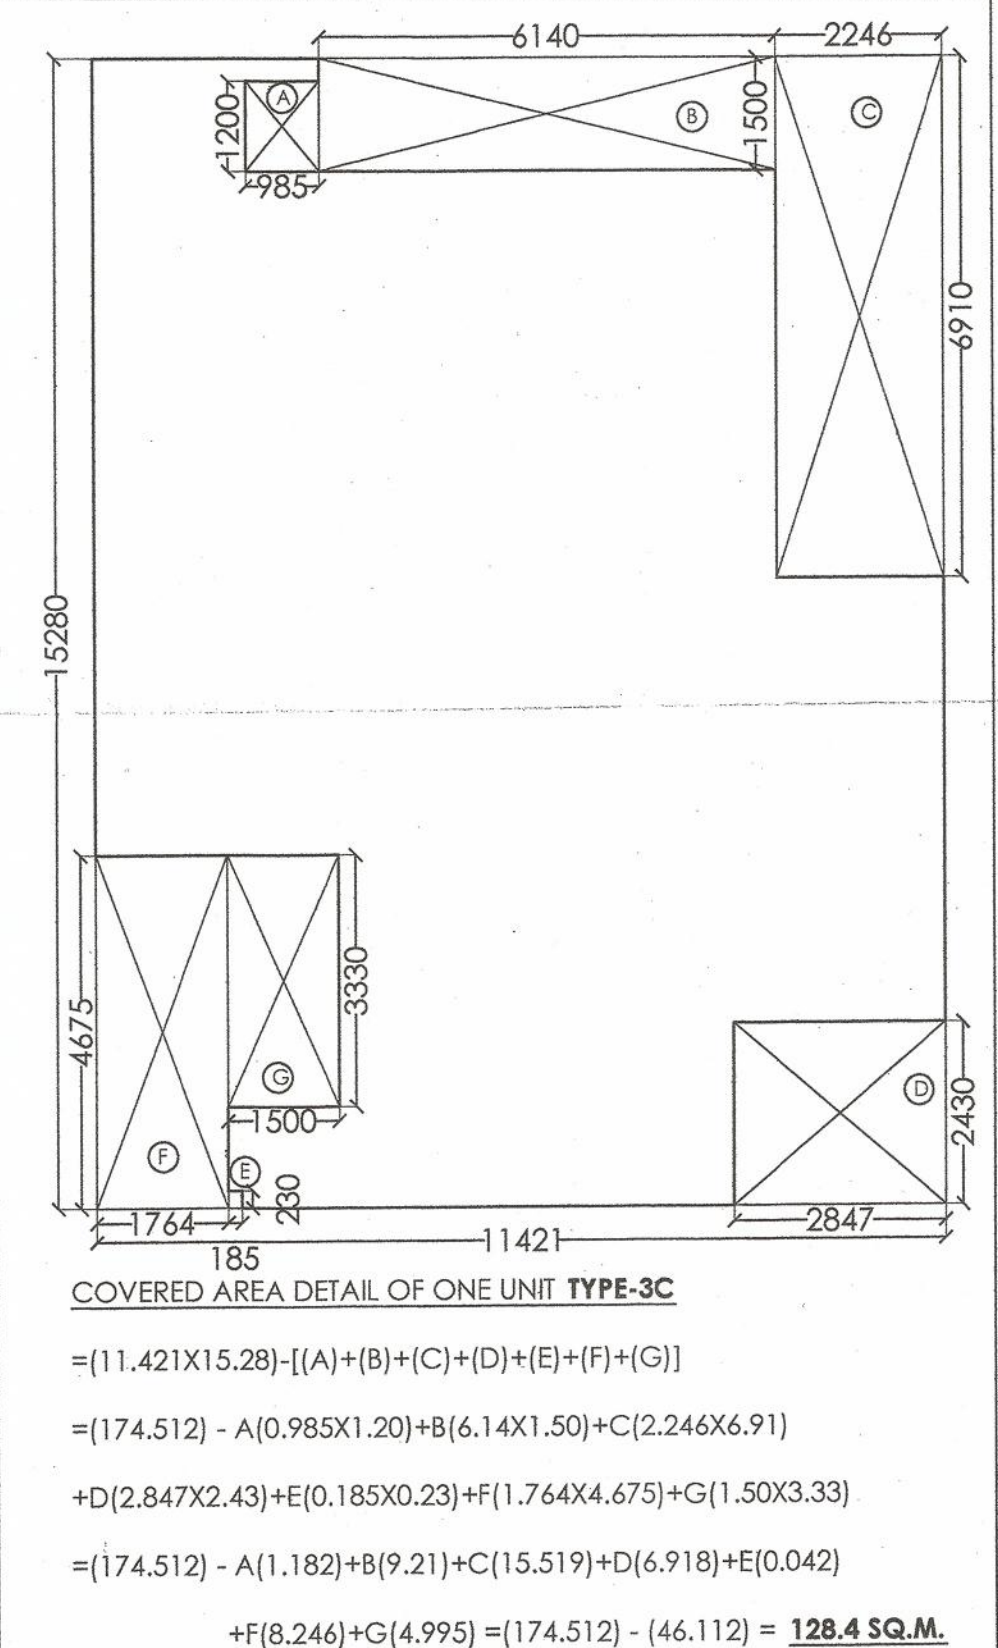
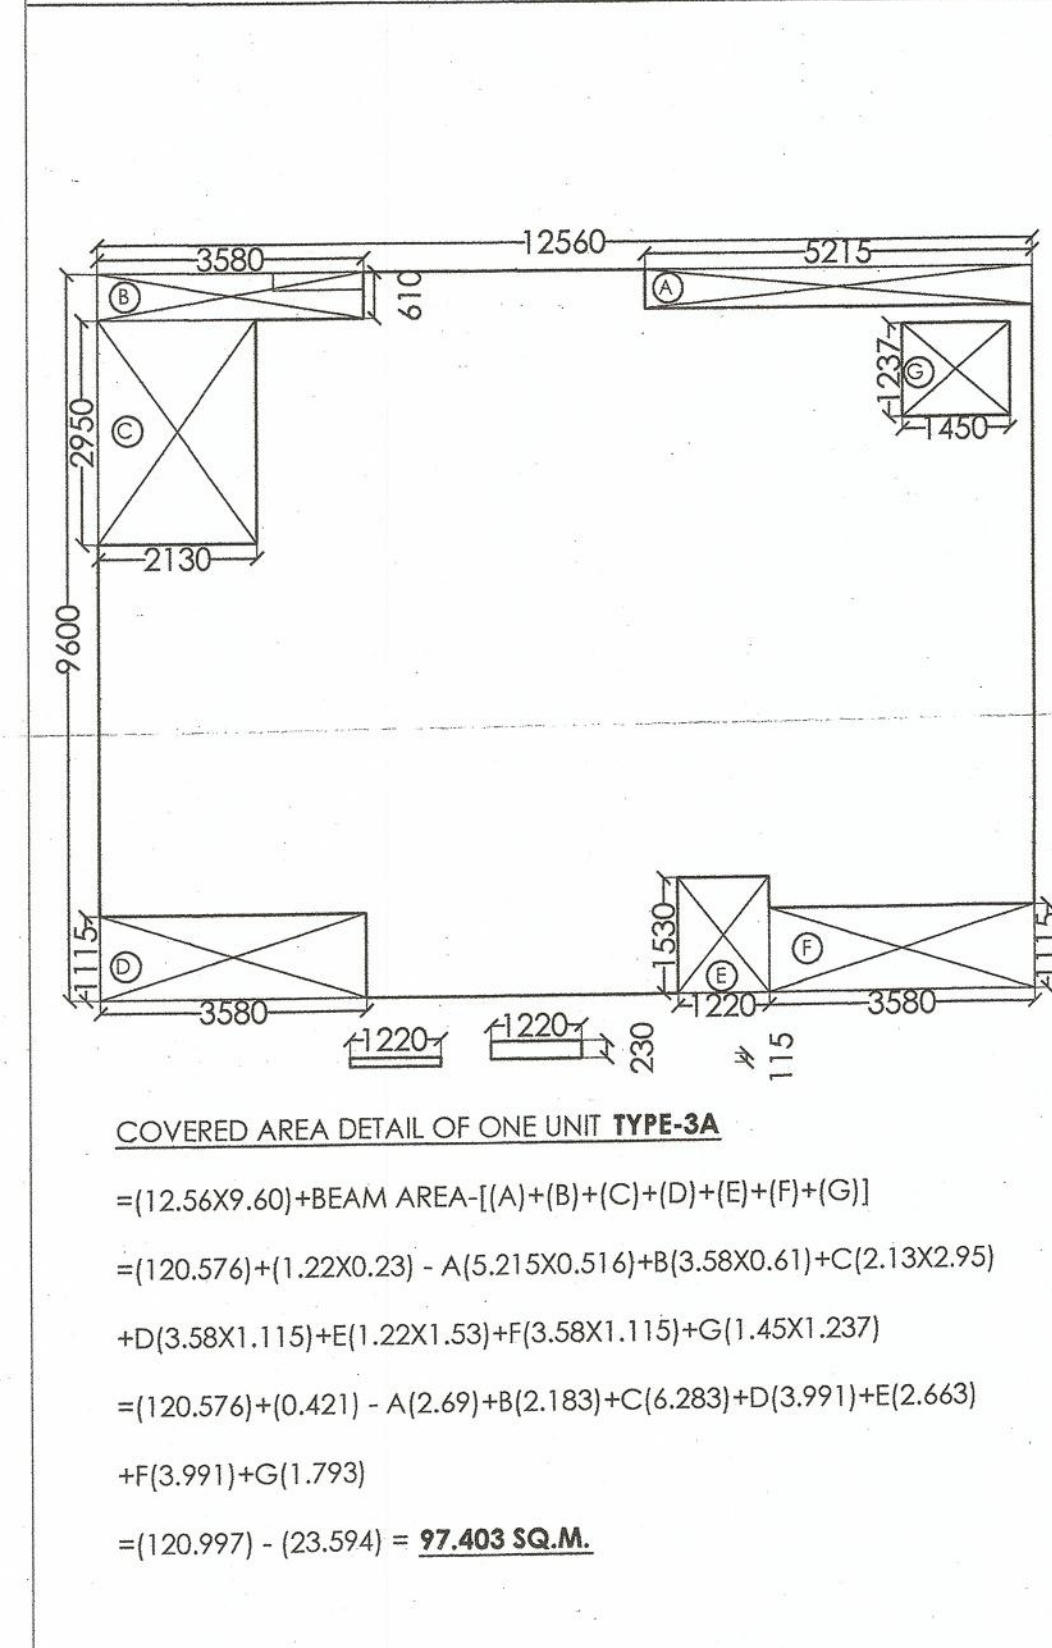
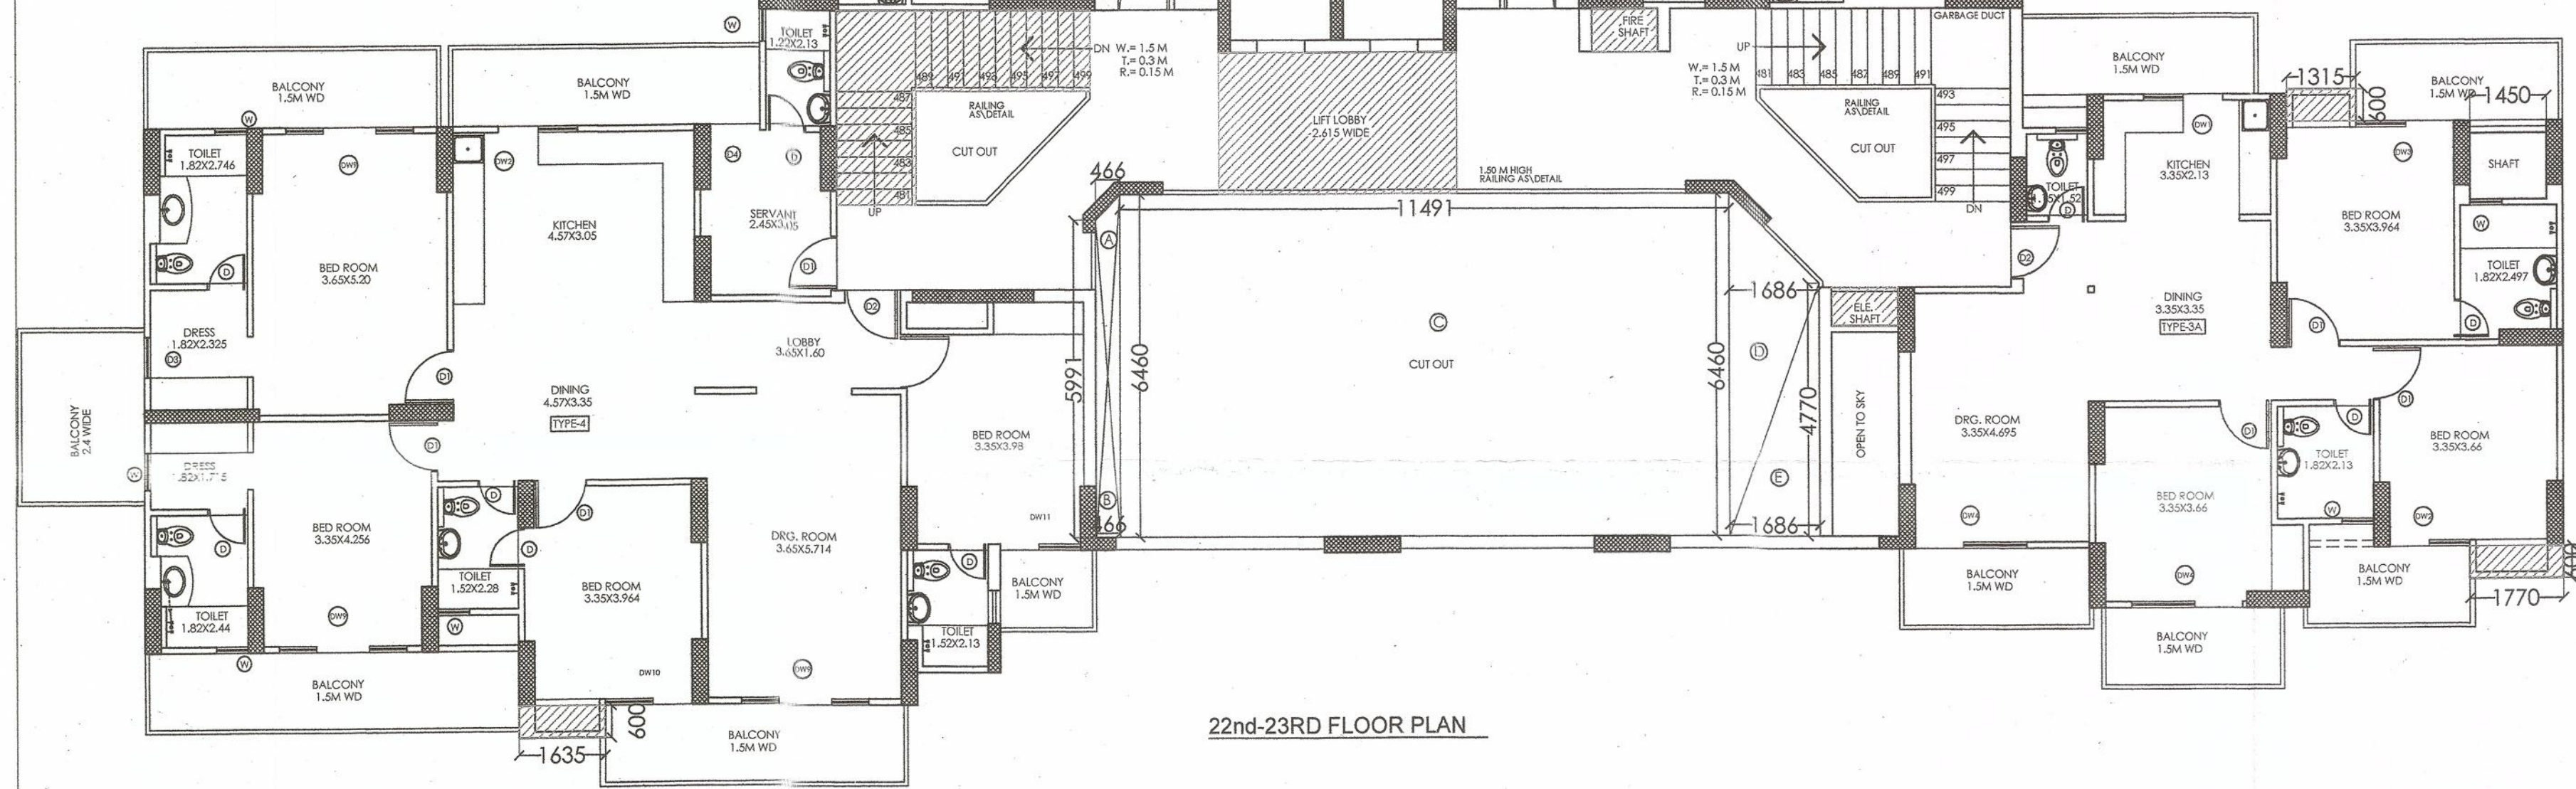


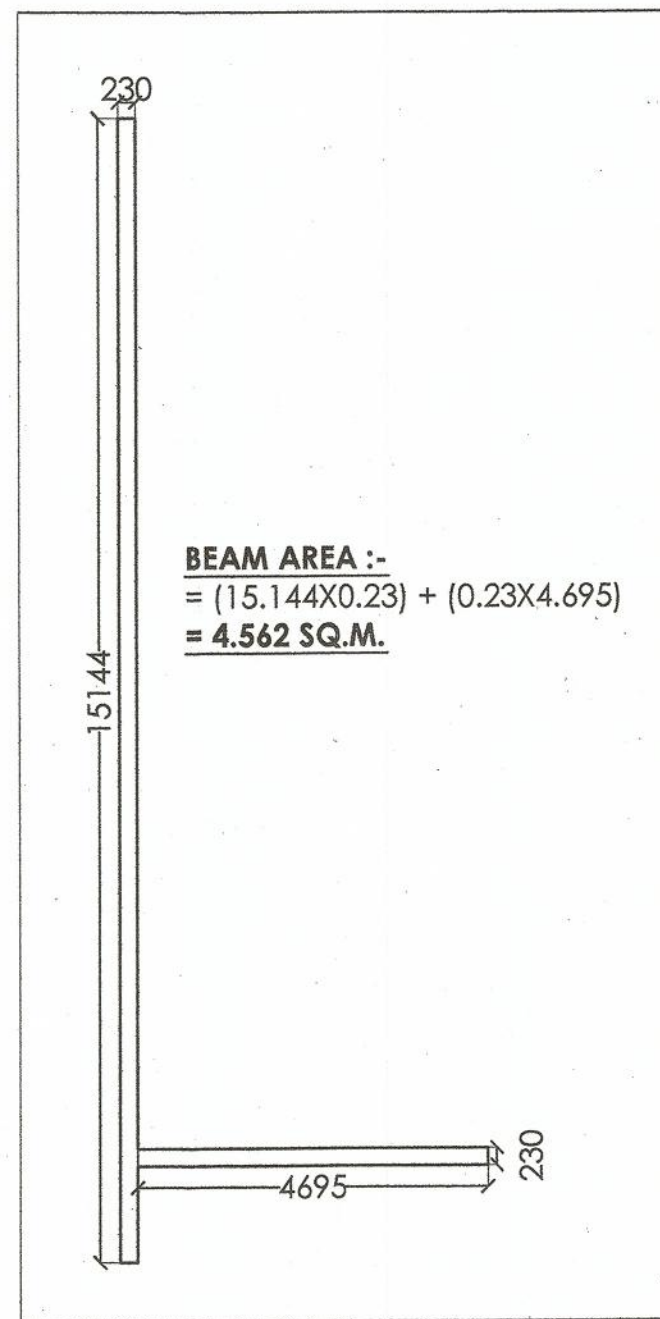

COVERED AREA OF CIRCULATION AT ONE FLOOR:-			
NO.	D1	D2	AREA
1	2.836	1.58	4.481
2	0.5	2.059	1.029
3	0.5	2.596	1.028
4	0.5	2.778	1.334
5	0.5	2.25	0.486
6	0.5	1.869	0.547
7	0.5	2.58	1.675
8	1	2.43	1.636
9	1	0.23	0.69
10	1	2.13	2.845
11	1	0.23	0.87
12	1	2.36	4.975
13	1	0.605	3.645
14	1	4.528	3.415
15	0.5	0.591	1.751
16	1	0.591	0.164
17	1	3.817	1.5
18	1	1.534	0.23
19	1	1.5	5.41
20	1	1.364	1.58

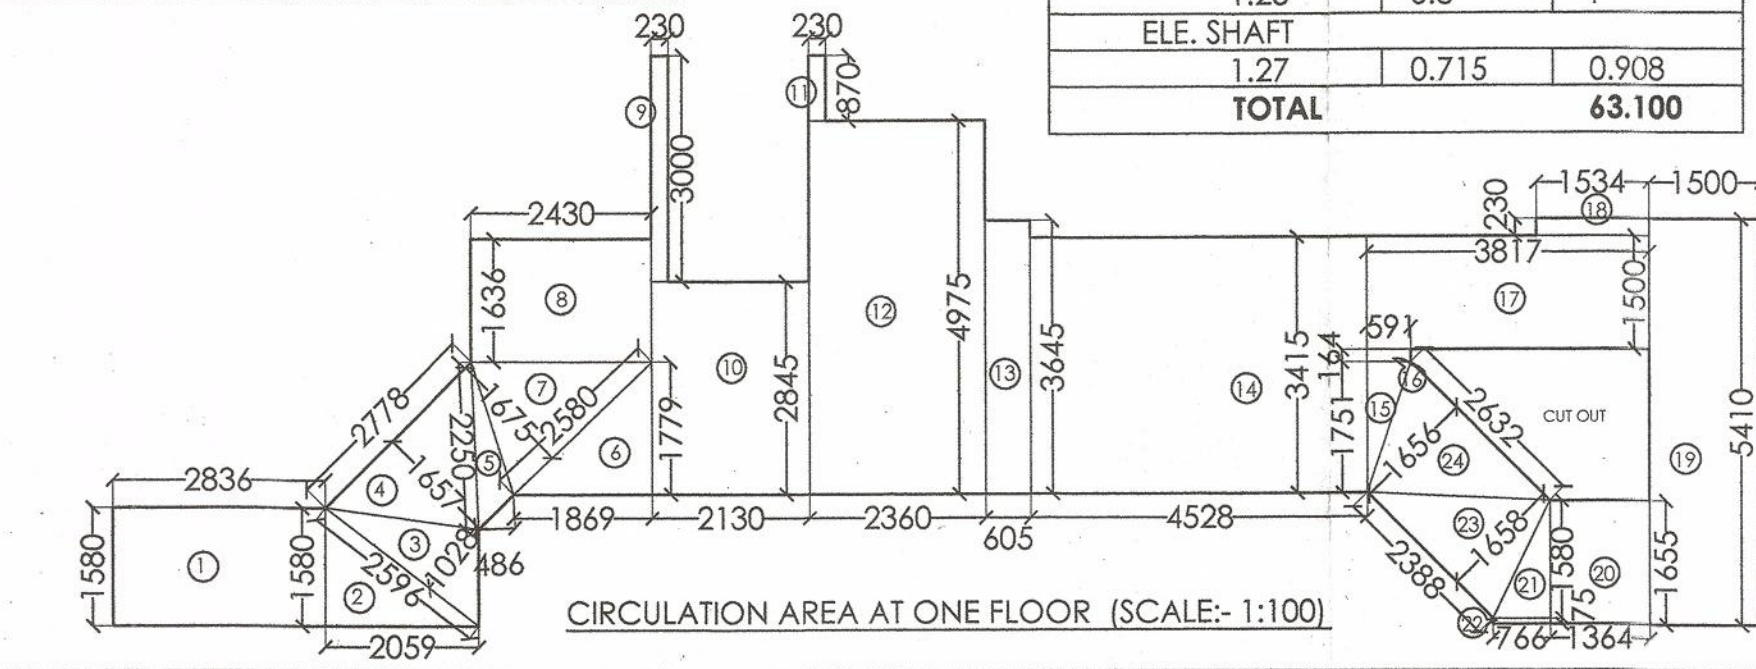

COVERED AREA OF STILTS :-
=(TYPE-3A)= 96.665 SQ.M.

F.A.R. AREA:-
COVERED AREA DETAIL ON GROUND FLOOR :-
=(TYPE-3CX2)+(TYPE-4)+(CIRCUL. AREA AT ONE FLOOR)+(LIFT WELL)
=(126.4X2)+(168.709)+(63.10)+(9.31)
= 497.919 SQ.M.

COVERED AREA DETAIL AT ONE FLOOR (22ND TO 23RD):-
=(TYPE-3A)+(TYPE-3CX2)+(TYPE-4)+(CIRCUL. AREA AT ONE FLOOR)
= 591.943 SQ.M.

GROUND COVERAGE FOR ONE BLOCK :-
=(TYPE-3A)+(TYPE-3CX2)+(TYPE-4)+(CIRCUL. AREA)+(LIFT WELL AREA)
+FIRE STAIRCASE + LIFT LOBBY + CUPBOARD(3A+3CX2+4)+FIRE SHAFT
+ELE. SHAFT+REFUGE AREA:-
=(97.403)+(128.4X2)+(168.709)+(63.10)+(9.31)+(10.35)+(11.741)
+(1.851+1.965X2+0.981)+(1.0)+(0.908)+(86.599)
= 712.682 SQ.M.

15% EXTRA F.A.R. AREA CALCULATION FOR BLOCK C:-
AREA DETAIL OF FIRESCAPE STAIRCASE:-
=(4.8X1.5) + (1.5X2.1) = 10.35 SQ.M.

AREA DETAIL OF MUMTY:-
=((1.73X5.29)+(4.88X1.73))X2 = 35.188 SQ.M.

AREA DETAIL OF MACHINE ROOM:-
=(4.49X6.075) = 24.934 SQ.M.

AREA DETAIL OF WATER TANK:-
=(1.73X5.29)+(4.88X1.73)X2 = 35.188 SQ.M.

CUPBOARD AREA DETAIL FOR ONE UNIT TYPE-3A
(1.77X0.6)+(1.315X0.6) = 1.851 SQ.M.

CUPBOARD AREA DETAIL FOR ONE UNIT TYPE-3C
(0.6X1.66)+(1.615X0.60) = 1.965 SQ.M.

CUPBOARD AREA DETAIL FOR ONE UNIT TYPE-4
(1.635X0.6) = 0.981 SQ.M.

CUPBOARD AREA DETAIL FOR ONE UNIT TYPE-3C
(0.6X1.66) = 0.996 SQ.M.

DETAIL OF LIFT WELL AREA:-
(1.90 X 1.90)+(1.90X3.0) = 9.31 SQ.M.

DETAIL OF LIFT LOBBY AREA:-
= 4.49 X 2.615 = 11.741 SQ.M.

AREA DETAIL OF FIRE SHAFT:-
= 1.25 X 0.8 = 1.0 SQ.M.

AREA DETAIL OF ELE. SHAFT:-
= 1.27X0.715 = 0.908 SQ.M.

AREA DETAIL OF REFUGE AREA:-
= A(0.5X6.46X0.466)+B(0.5X5.991X0.466)+C(11.491X6.46)
+D(0.5X6.46X1.686)+E(0.5X4.77X1.686) = 86.599 SQ.M.

15% EXTRA FAR AREA DETAIL ON GROUND FLOOR :-
= FIRESCAPE +CUPBOARD(3CX2+4) + LIFT LOBBY
+FIRE SHAFT+ELE. SHAFT+TOILET :-
= 10.35 + (1.965X2+0.981)+11.741+1.0+0.908+8.811 = 37.721 SQ.M.

15% EXTRA FAR AREA DETAIL ON ONE FLOOR (1ST TO 24TH) :-
= FIRESCAPE+CUPBOARD(3A+3CX2+4)+LIFT LOBBY
+FIRE SHAFT+ELE. SHAFT:-
= 10.35 + (1.851+1.965X2+0.981)+11.741+1.0+0.908 = 30.761 SQ.M.

15% EXTRA FAR AREA DETAIL ON ONE FLOOR (25TH) :-
= FIRESCAPE+CUPBOARD(3A+3CX2)+LIFT LOBBY
+FIRE SHAFT+ELE. SHAFT:-
= 10.35 + (1.851+0.996X2)+11.741+1.0+0.908 = 27.842 SQ.M.

15% EXTRA FAR AREA DETAIL ON ALL FLOOR OF BLOCK-C :-
= GROUND FLOOR + 1ST TO 24TH FLOOR + 25TH FLOOR
+MUMTY +MACHINE ROOM +WATER TANK+REFUGE AREA
= 37.721+(30.761X24)+27.842+35.188+24.934+35.188+(86.599X4)
= 1245.533 SQ.M.

15% EXTRA F.A.R. AREA CALCULATION FOR BLOCK C:-
AREA DETAIL OF FIRESCAPE STAIRCASE:-
=(4.8X1.5) + (1.5X2.1) = 10.35 SQ.M.

AREA DETAIL OF MUMTY:-
=((1.73X5.29)+(4.88X1.73))X2 = 35.188 SQ.M.

AREA DETAIL OF MACHINE ROOM:-
=(4.49X6.075) = 24.934 SQ.M.

AREA DETAIL OF WATER TANK:-
=(1.73X5.29)+(4.88X1.73)X2 = 35.188 SQ.M.

CUPBOARD AREA DETAIL FOR ONE UNIT TYPE-3A
(1.77X0.6)+(1.315X0.6) = 1.851 SQ.M.

CUPBOARD AREA DETAIL FOR ONE UNIT TYPE-3C
(0.6X1.66)+(1.615X0.60) = 1.965 SQ.M.

CUPBOARD AREA DETAIL FOR ONE UNIT TYPE-4
(1.635X0.6) = 0.981 SQ.M.

CUPBOARD AREA DETAIL FOR ONE UNIT TYPE-3C
(0.6X1.66) = 0.996 SQ.M.

DETAIL OF LIFT WELL AREA:-
(1.90 X 1.90)+(1.90X3.0) = 9.31 SQ.M.

DETAIL OF LIFT LOBBY AREA:-
= 4.49 X 2.615 = 11.741 SQ.M.

AREA DETAIL OF FIRE SHAFT:-
= 1.25 X 0.8 = 1.0 SQ.M.

AREA DETAIL OF ELE. SHAFT:-
= 1.27X0.715 = 0.908 SQ.M.

AREA DETAIL OF REFUGE AREA:-
= A(0.5X6.46X0.466)+B(0.5X5.991X0.466)+C(11.491X6.46)
+D(0.5X6.46X1.686)+E(0.5X4.77X1.686) = 86.599 SQ.M.

15% EXTRA FAR AREA DETAIL ON GROUND FLOOR :-
= FIRESCAPE +CUPBOARD(3CX2+4) + LIFT LOBBY
+FIRE SHAFT+ELE. SHAFT+TOILET :-
= 10.35 + (1.965X2+0.981)+11.741+1.0+0.908+8.811 = 37.721 SQ.M.

15% EXTRA FAR AREA DETAIL ON ONE FLOOR (1ST TO 24TH) :-
= FIRESCAPE+CUPBOARD(3A+3CX2+4)+LIFT LOBBY
+FIRE SHAFT+ELE. SHAFT:-
= 10.35 + (1.851+1.965X2+0.981)+11.741+1.0+0.908 = 30.761 SQ.M.

15% EXTRA FAR AREA DETAIL ON ONE FLOOR (25TH) :-
= FIRESCAPE+CUPBOARD(3A+3CX2)+LIFT LOBBY
+FIRE SHAFT+ELE. SHAFT:-
= 10.35 + (1.851+0.996X2)+11.741+1.0+0.908 = 27.842 SQ.M.

15% EXTRA FAR AREA DETAIL ON ALL FLOOR OF BLOCK-C :-
= GROUND FLOOR + 1ST TO 24TH FLOOR + 25TH FLOOR
+MUMTY +MACHINE ROOM +WATER TANK+REFUGE AREA
= 37.721+(30.761X24)+27.842+35.188+24.934+35.188+(86.599X4)
= 1245.533 SQ.M.

SCHEDULE OF DOOR & WINDOWS
S.NO. TYPE SIZE CILL. LVL. LTL. LVL.

1 DW-1 1.5 X 2.10 - 2.10 M.

2 DW-2 1.5 X 2.10 - 2.10 ..

3 DW-3 1.5 X 2.10 - 2.10 ..

4 DW-4 1.5 X 2.10 - 2.10 ..

5 DW-5 1.5 X 2.10 - 2.10 ..

6 DW-6 1.357 X 2.45 - 2.45 ..

7 W 0.75 X 1.40 1.05 2.45 ..

8 W-1 0.86 X 1.70 0.75 2.45 ..

9 W-2 0.86 X 1.70 0.75 2.45 ..

10 W-3 0.86 X 1.70 0.75 2.45 ..

11 W-4 0.86 X 1.70 0.75 2.45 ..

12 W-5 0.86 X 1.70 0.75 2.45 ..

13 W-6 0.86 X 1.70 0.75 2.45 ..

14 W-7 0.86 X 1.70 0.75 2.45 ..

15 W-8 0.86 X 1.70 0.75 2.45 ..

16 W-9 0.86 X 1.70 0.75 2.45 ..

17 W-10 0.86 X 1.70 0.75 2.45 ..

18 W-11 0.86 X 1.70 0.75 2.45 ..

19 W-12 0.86 X 1.70 0.75 2.45 ..

20 W-13 0.86 X 1.70 0.75 2.45 ..

21 W-14 0.86 X 1.70 0.75 2.45 ..

22 W-15 0.86 X 1.70 0.75 2.45 ..

23 W-16 0.86 X 1.70 0.75 2.45 ..

24 W-17 0.86 X 1.70 0.75 2.45 ..

25 W-18 0.86 X 1.70 0.75 2.45 ..

26 W-19 0.86 X 1.70 0.75 2.45 ..

27 W-20 0.86 X 1.70 0.75 2.45 ..