


14308

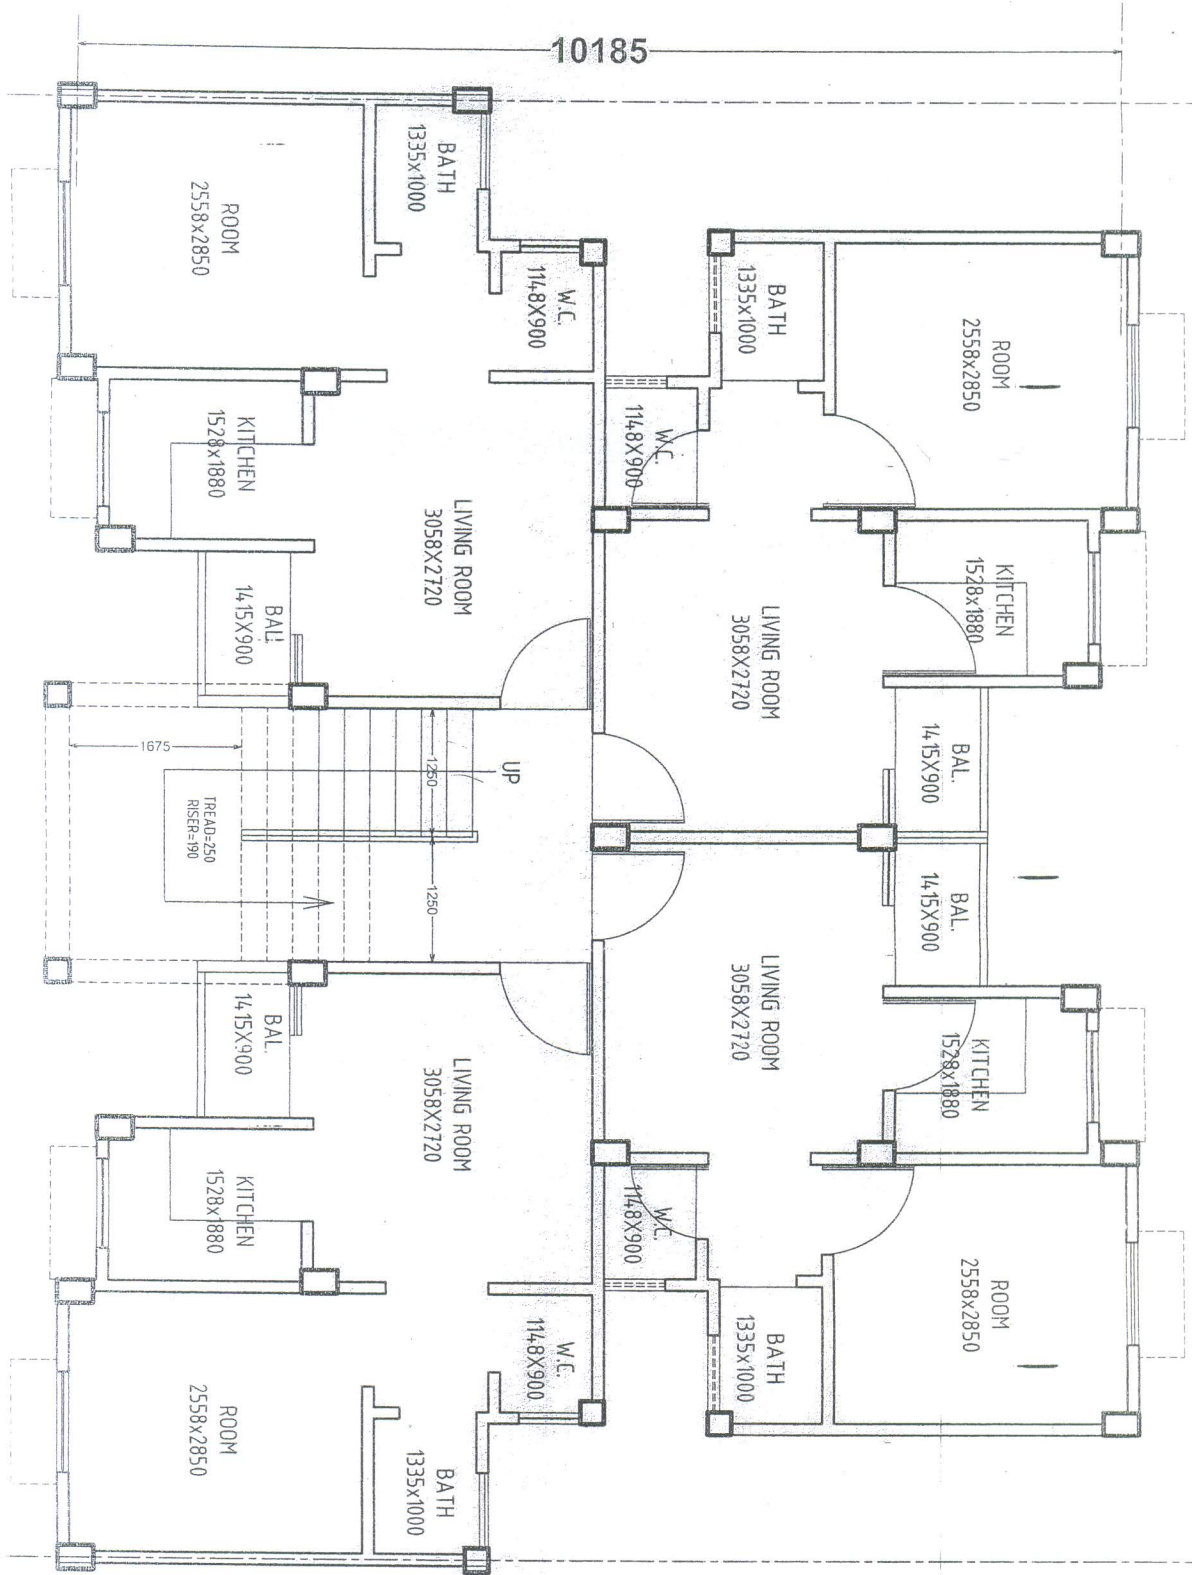

104

NOTE

1. ALL DIMENSIONS ARE IN MM
2. FIGURED DIMENSION SHOU BE FOLLOWED.

SCHEDULE OF DOORS & WINDOWS

S.NO	TYPE	WIDTH	HEIGHT	REMARKS
1.	D1	900	2000	
2.	D2	750	2000	CILL AT - F
3.	W1	1000	1200	CILL AT - F
4.	W2	900	1000	CILL AT - F
5.	W3	635	1200	CILL AT - F
6.	V	750	450	CILL AT - F
7.	V1	600	450	CILL AT - F

AREA DETAILS

PLINTH AREA SQ.M. - 102.91 Sq.m.
VER./BAL. AREA SQ.M. - 5.18 Sq.m.
CIRCULATION AREA - 14.19 SQ.M.
TOTAL COVD AREA - 122.28 Sq.m.

FOR EXECUTION

REVISION NOTE:
THIS BUILDING PLAN HAS BEEN
REVISED ON THE BASIS OF
INFORMATION RECEIVED FROM
C.D.-12. VIDE HIS LETTER NO.-
903/A-8/35 ON DATED-29.05.2013

PRG.MG

APP/UN-3/CD-12/CIR-VVN

F-30(R)/CAP060813/01

TYPE DESIGN - F-30(R)

ARCHITECTURE & PLANNING UNIT III,
UP AVAS EVAM VIKAS PARISHAD,LUCKNO

DATE 03rd AUG '2013

VPAS SHECH

DIAP/CIVIL

NETA SHAH

Handwritten signatures and dates: 13/8/13, 14/8/13, 15/8/13