


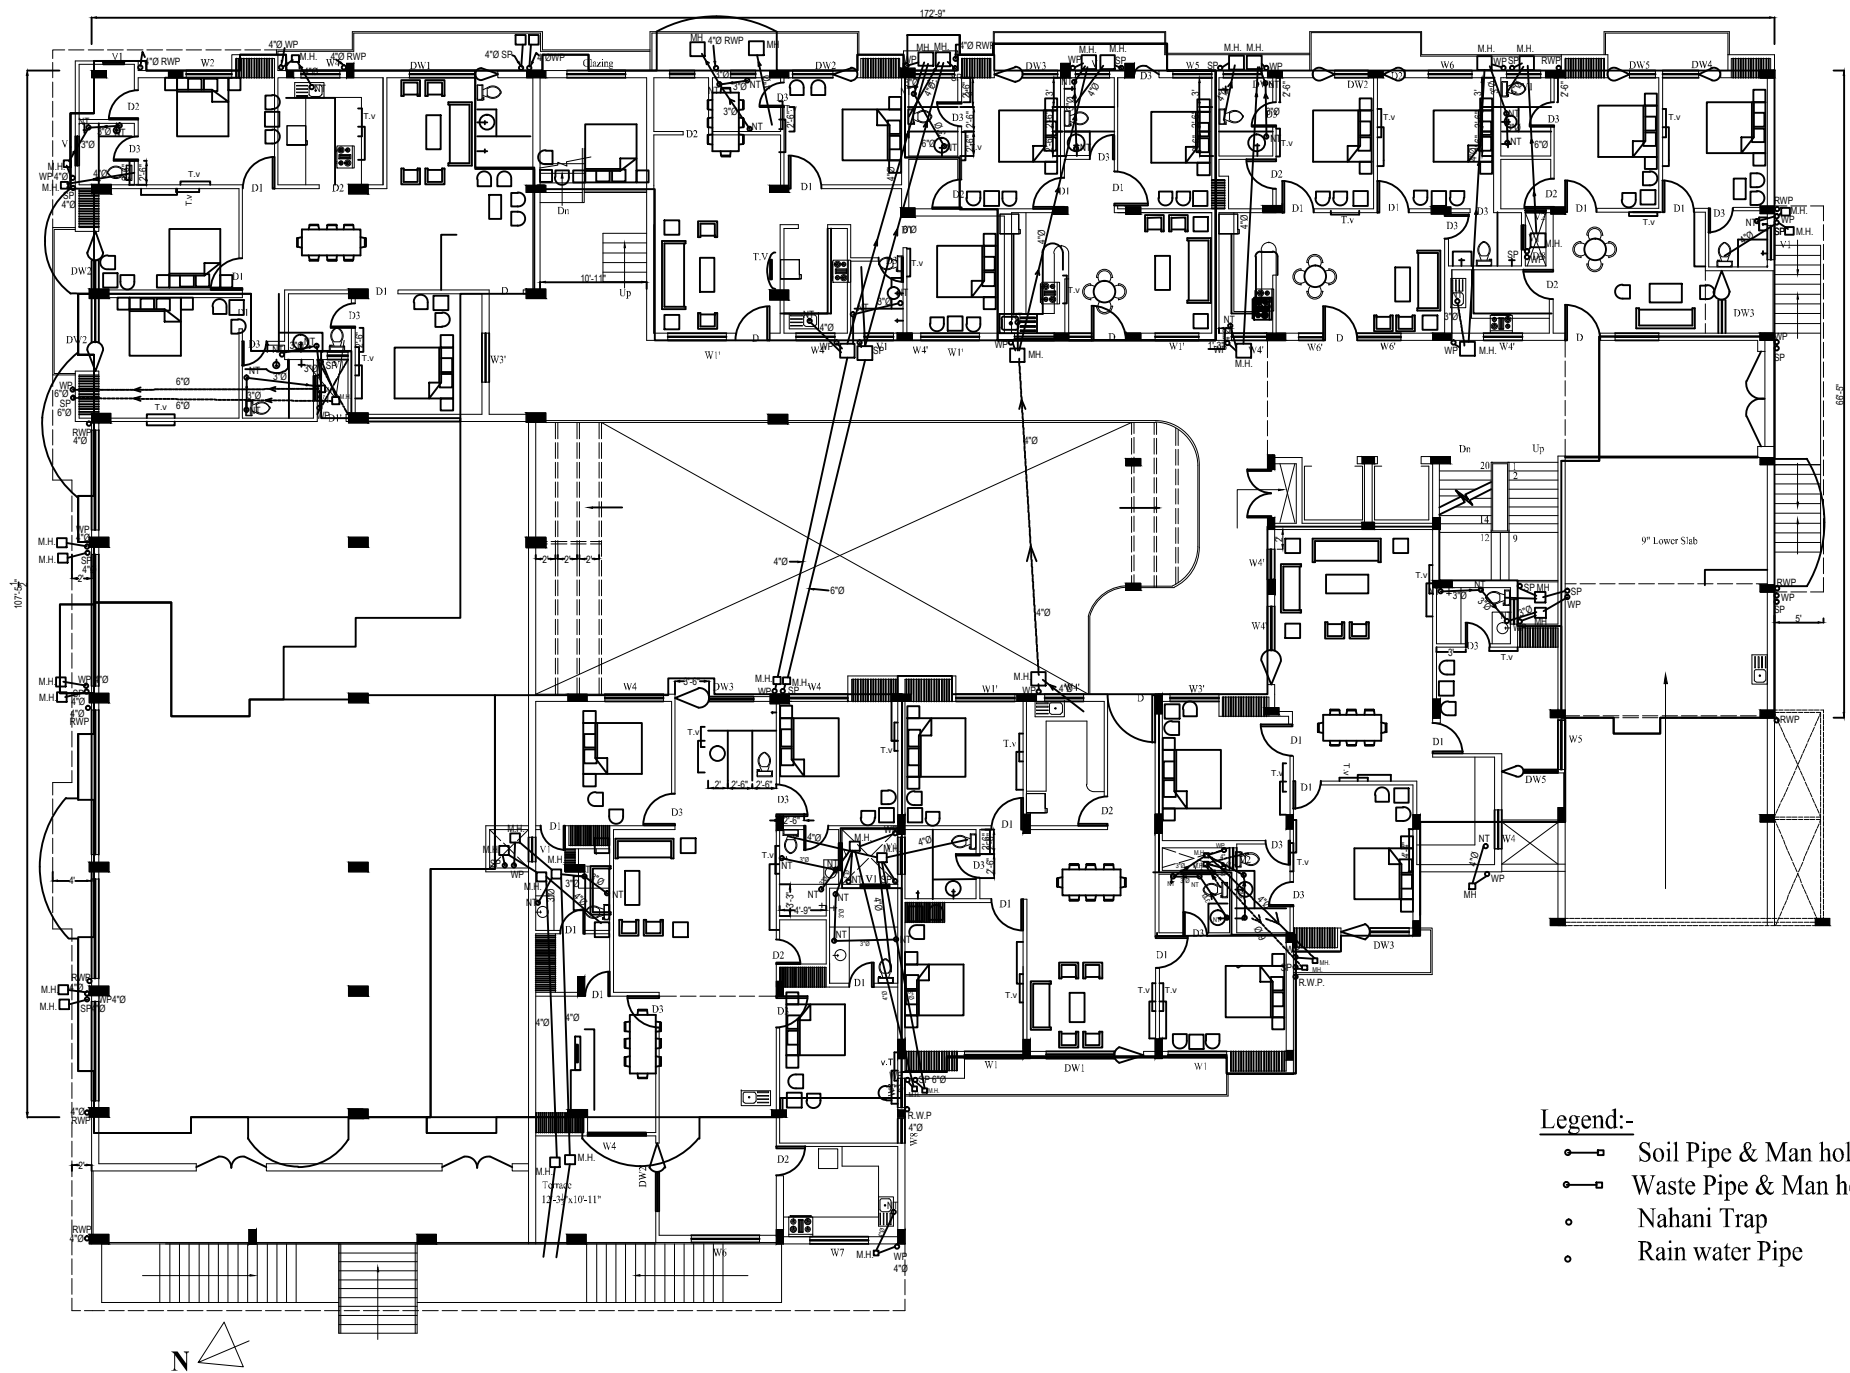

Legend:-

- Soil Pipe & Man hole
- Waste Pipe & Man hole
- Nahani Trap
- Rain water Pipe

R4- 07-10-16
 Drg. No.:- Na/1595/03/C5/11
 Date:- 28 - 05 - 2011
 R1:-9 - 8 -11/R2:-4-11-11
 R3:- 04-7-12/R4:-13.06.13

TITLE:
 Sanitary Drg.
 Main Floor
 LvL:- 7'-1½"

Proposed SAPP1HIRE - ATARI INFORMATICS LTD.
At Pilibhit Bye Pass Bareilly

ARCHITECT
THE NOVARCH
 88, Avas Vikas, Civil Lines Bareilly