


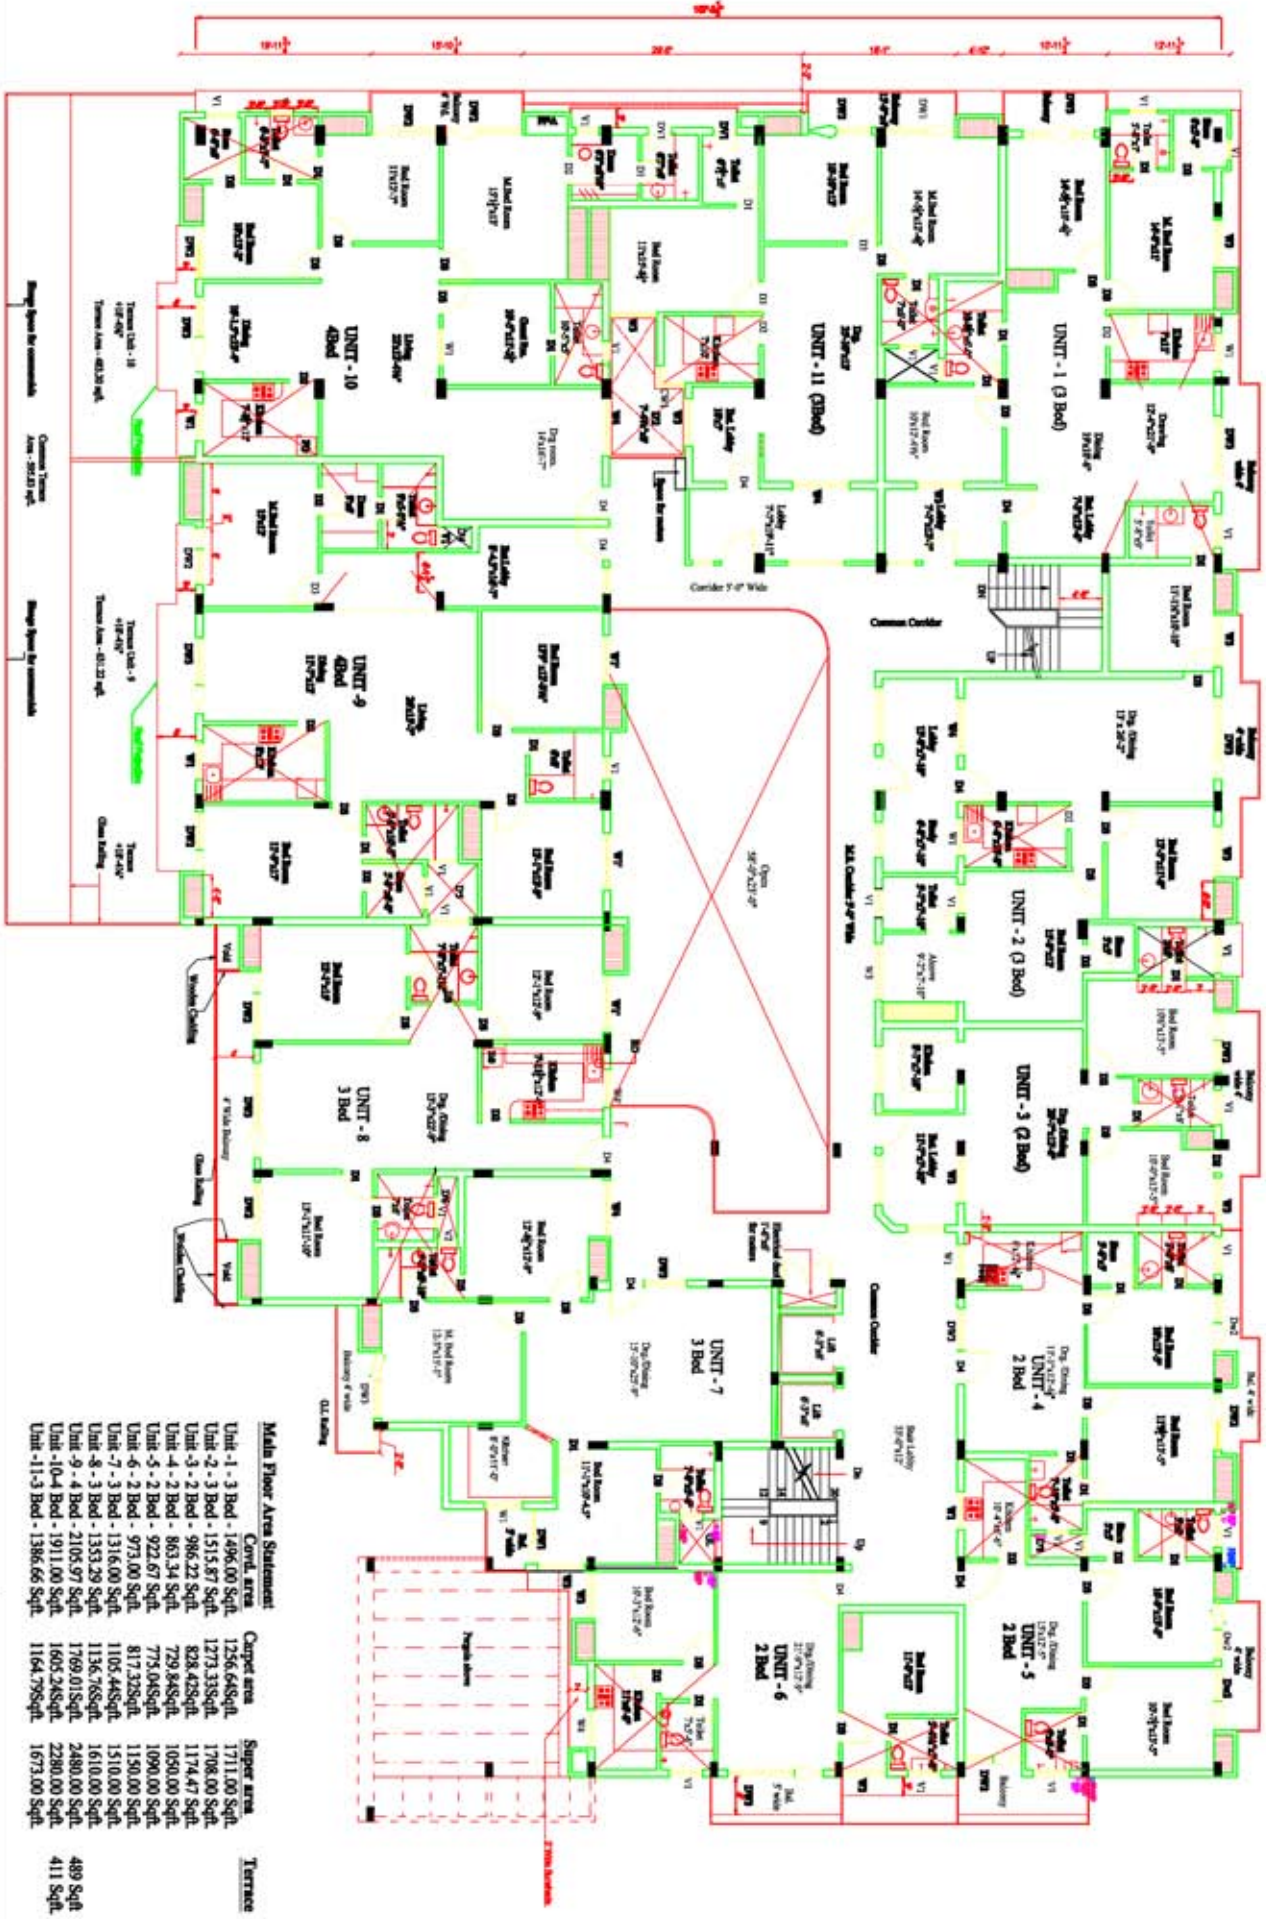

TITLE:
First floor Plan

Proposed SAPPHIRE - ATARI INFORMATICS LTD.
At Pilibhit Bye Pass Bareilly

ARCHITECT
THE NOVARCH
88, Ayas Vikas, Civil Lines Bareilly



Main Floor Area Statement:

	Coverd. area	Carpet area	Super area	Terrace
Unit - 1 - 3 Bed - 1496.00 Sqft.	1256.64Sqft.	1711.00 Sqft.		
Unit - 2 - 3 Bed - 1515.87 Sqft.	1273.33Sqft.	1706.00 Sqft.		
Unit - 3 - 2 Bed - 986.22 Sqft.	828.42Sqft.	1174.47 Sqft.		
Unit - 4 - 2 Bed - 863.34 Sqft.	729.84Sqft.	1050.00 Sqft.		
Unit - 5 - 2 Bed - 922.67 Sqft.	775.04Sqft.	1090.00 Sqft.		
Unit - 6 - 2 Bed - 973.00 Sqft.	817.32Sqft.	1150.00 Sqft.		
Unit - 7 - 3 Bed - 1316.00 Sqft.	1105.44Sqft.	1610.00 Sqft.		
Unit - 8 - 3 Bed - 1333.29 Sqft.	1136.76Sqft.	1610.00 Sqft.		
Unit - 9 - 4 Bed - 2105.97 Sqft.	1769.01Sqft.	2480.00 Sqft.	489 Sqft.	
Unit - 10 - 4 Bed - 1911.00 Sqft.	1605.24Sqft.	2280.00 Sqft.	411 Sqft.	
Unit - 11 - 3 Bed - 1386.66 Sqft.	1164.79Sqft.	1673.00 Sqft.		