


FIRE FIGHTING SITE LAYOUT PLAN

FOLLOWING FIRE FIGHTING ARRANGEMENTS:-

- FIRE EXTINGUISHER
- FIRST AID HOSE REEL
- YARD HYDRANT
- WET RISER
- AUTOMATIC SPRINKLER SYSTEM IN ALL FLOORS AND IN ALL BASEMENTS.
- UNDER GROUND TANK = 260,000 L.T.R.
- D.H TANK = 10,000 L.T.R ON TERRACE LEVEL.
- PUMPS:-**
 - (1)- DIESEL ENGINE DRIVEN PUMP
CAP. = 2850 LPH
HEAD = 15.5mtr
QTY. = 1 No.
 - (2)- JOCKEY PUMP
CAP. = 180 LPH
HEAD = 16.5mtr
QTY. = 2 Nos.
 - (3)- HYDRANT FIRE PUMP
CAP. = 2850 LPH
HEAD = 16.5mtr
QTY. = 1 No.
 - (4)- SPRINKLER PUMP
CAP. = 2850 LPH
HEAD = 16.5mtr
QTY. = 1 No.
 - (5)- WATER CURTAIN PUMP
CAP. = 900 LPH
HEAD = 5mtr
QTY. = 1 No.
- AUTOMATIC DETECTION AND ALARM SYSTEM
- MANUALLY OPERATED ELECTRIC FIRE ALARM SYSTEMS

Sno.	FIRE FIGHTING LEGEND	SYMBOL
1.	YARD HYDRANT	YH

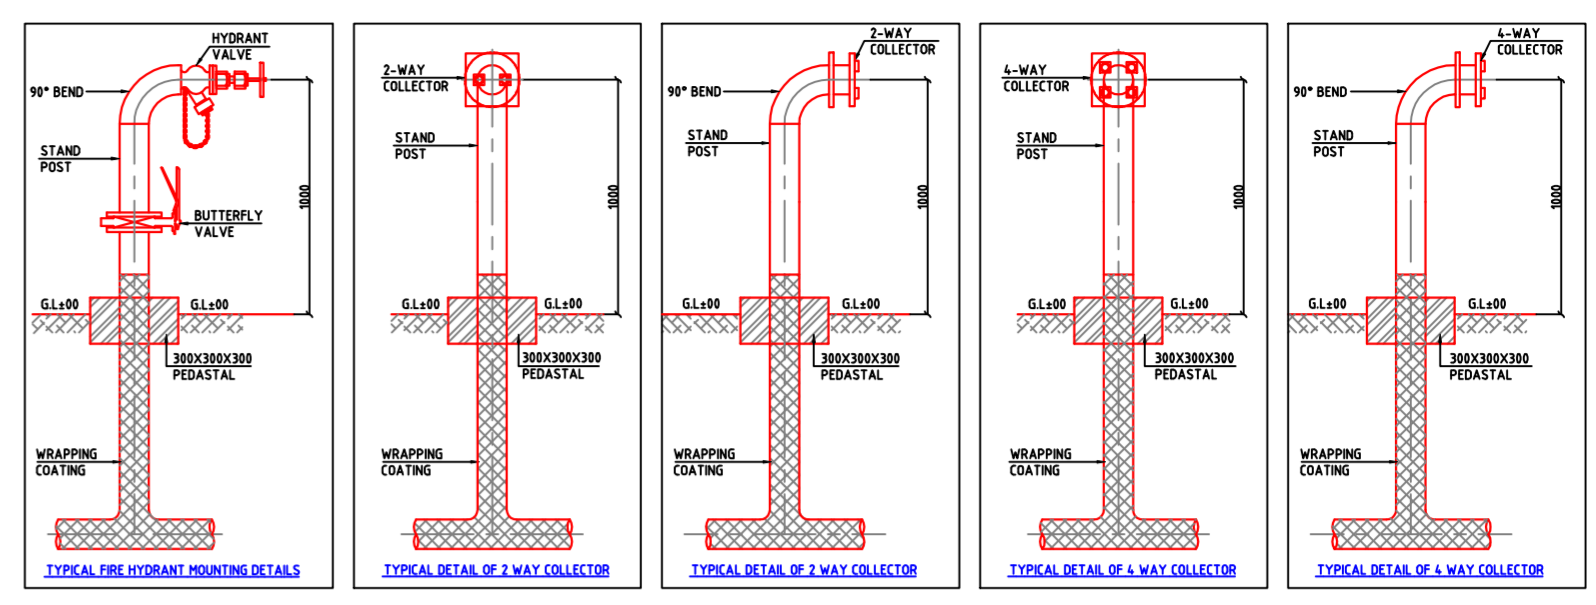

OWNER SIGN:-

ARCHITECT SIGN:-

PROJECT:-
PROPOSED GROUP HOUSING ON KH.NO. 303/2M, 303M/3 AT VILLAGE PEHLADGARHI, VAISHALI, GHAZIABAD

CLIENT:-
M/S.SARENA PVT.LTD.

SCALE= Checked -

TITLE:- FIRE FIGHTING SITE LAYOUT PLAN
Dr. No FF-SUB-01

Architect:-
RD DESIGN ATRIUM
ARCHITECTS & URBAN PLANNERS
1st FLOOR, D-1, SECTOR-7 NOIDA-201301
Ph: 0120-4220383, 4323408
e-mail - office@rddesign.in

FIRE CONSULTANTS :-
PEE CONSULTANTS
815-C, EAST OF LONI ROAD
SHAHADRA, DELHI-110093
PH: 011-22816297, 22815897
EMAIL: pdss_in@yahoo.com, nrcons@gmail.com