

40/9a-246/A6177/ASH/Kusinagar/104/20

STAMP OF APPROVAL

प्रमाणित होकर सिविल अभियंता कार्यालय को सौंपा जायेगा




BY प्रमाणित होकर सिविल अभियंता

आवेदन क्र. 276/6
दि. 22-2-17

PROJECT TITLE:

PROPOSED COMMERCIAL & MULTIPLEX FOR QUALITY DEVELOPERS THROUGH PARTNER PAVAN SINGHANIYA AT FADRAUNATAPPA PAKRI GAGRANU, PRAGNA SIDDHA JEWNA, TASHIL PARDANA, DIST. KUSHINAGAR ARAZI NO- 14931 ML14951494 MI & 14941

LEGEND

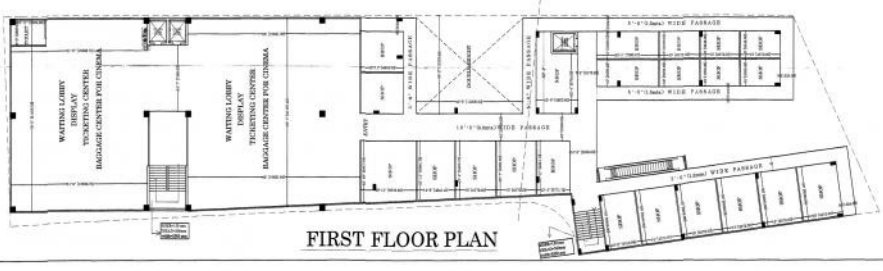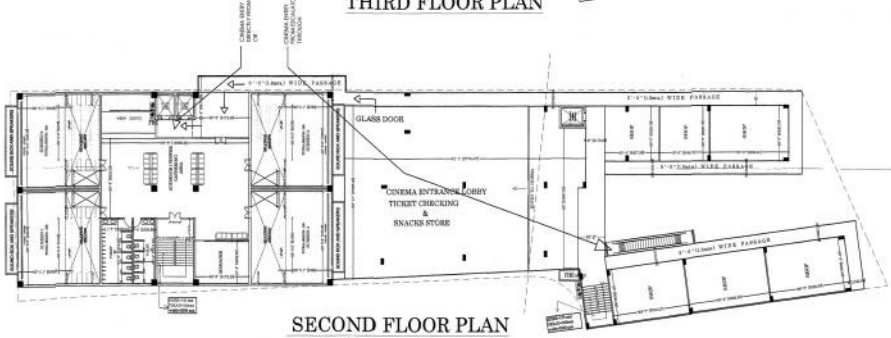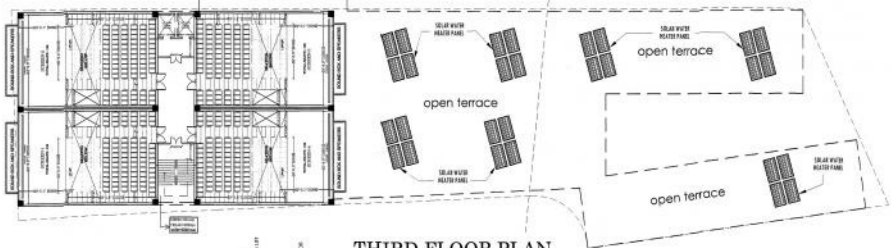

sheet number

sheet number 04

SCALE: 1:2001/1/10

DRN BY: [Signature]

CKD BY: [Signature]

OWNER SIGN

ACORE ARCHITECTURAL SERVICES PVT. LTD.
REGD. OFFICE: [Address]
REGD. OFFICE: [Address]
REGD. OFFICE: [Address]
TEL: 0913204811, 8858 225294, MOBILE: 941 532 134