


FIRE FIGHTING SHOWING SPRINKLER

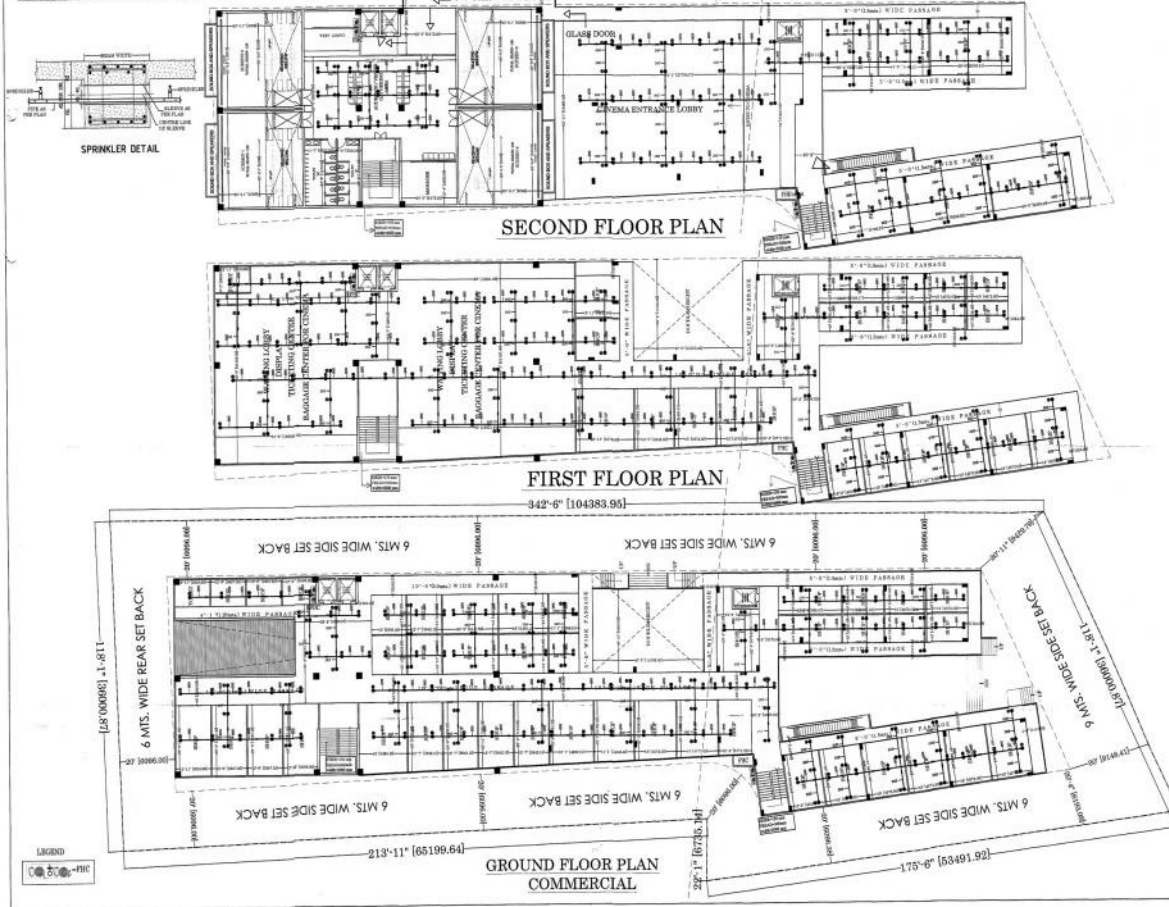

Stamp of Approval: *[Signature]*
 PROJECT TITLE:
 PROPOSED COMMERCIAL & MULTIPLEX FOR QUALITY DEVELOPERS THROUGH PARTNER PANAW SINGHANIYA AT PADRAUNA, TAPPA PARKI GAGRANI, PRAGNA SIBHA JOYNA, TAHNIL, PADRAUNA, JETT-KUSHINAGAR ARAZI NO - 14931 MI, 1495, 1494 MI & 14941



sheet number	sheet-number 08
SCALE	1:200(1"=10')
DRN BY: anirudh	CKD BY: abhishek
OWNER SIGN:	
ACORE ARCHITECTURAL SERVICES PVT. LTD. 101/102/103/104/999/1000	
TEL: OFF: 1224413, RES: 2252296, MOBILE: 941521836	