






U.P. HOUSING & DEV. BOARD
LUCKNOW

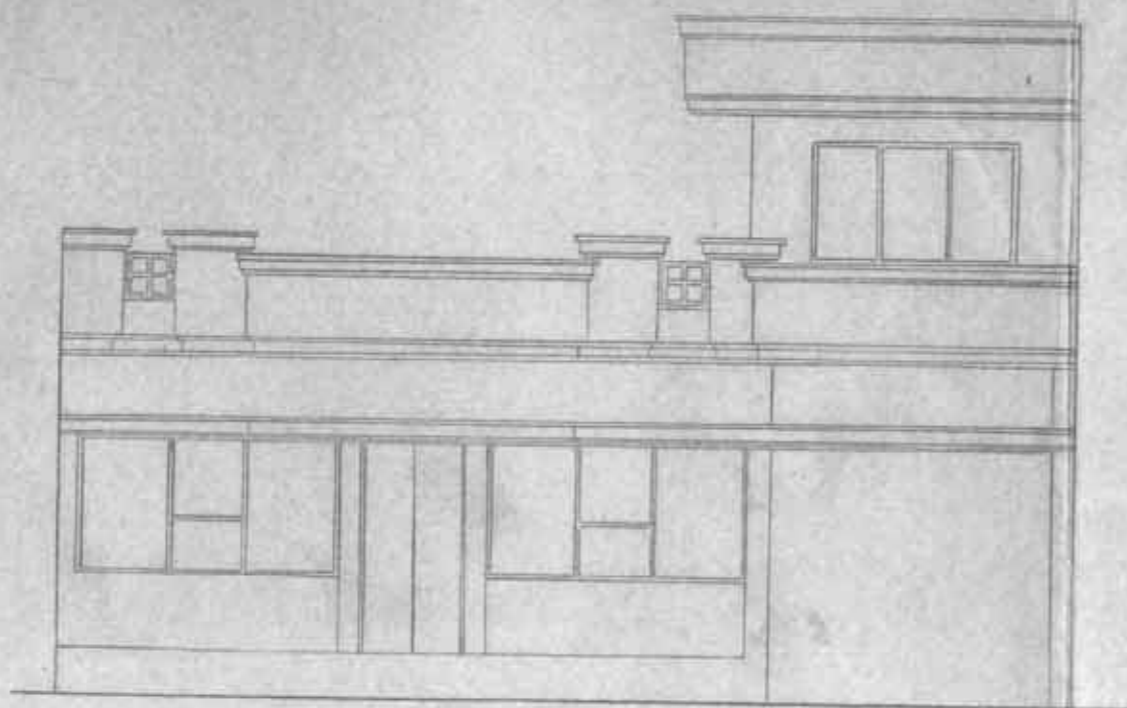


FRONT ELEVATION

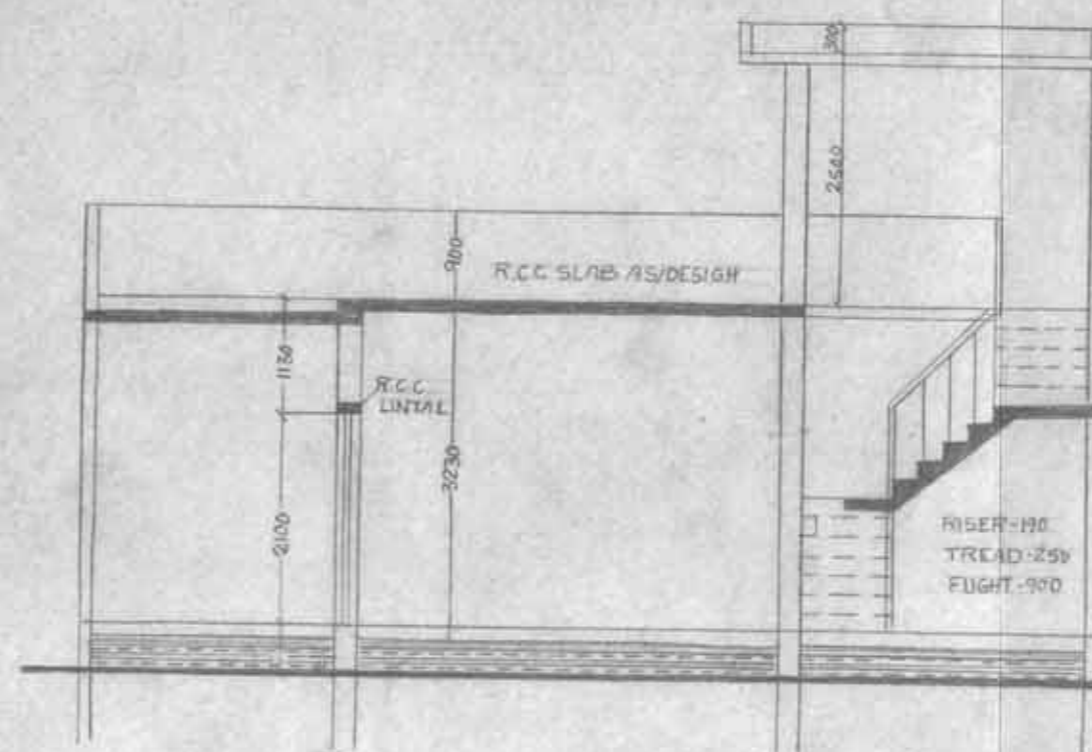

SECTION AT XY

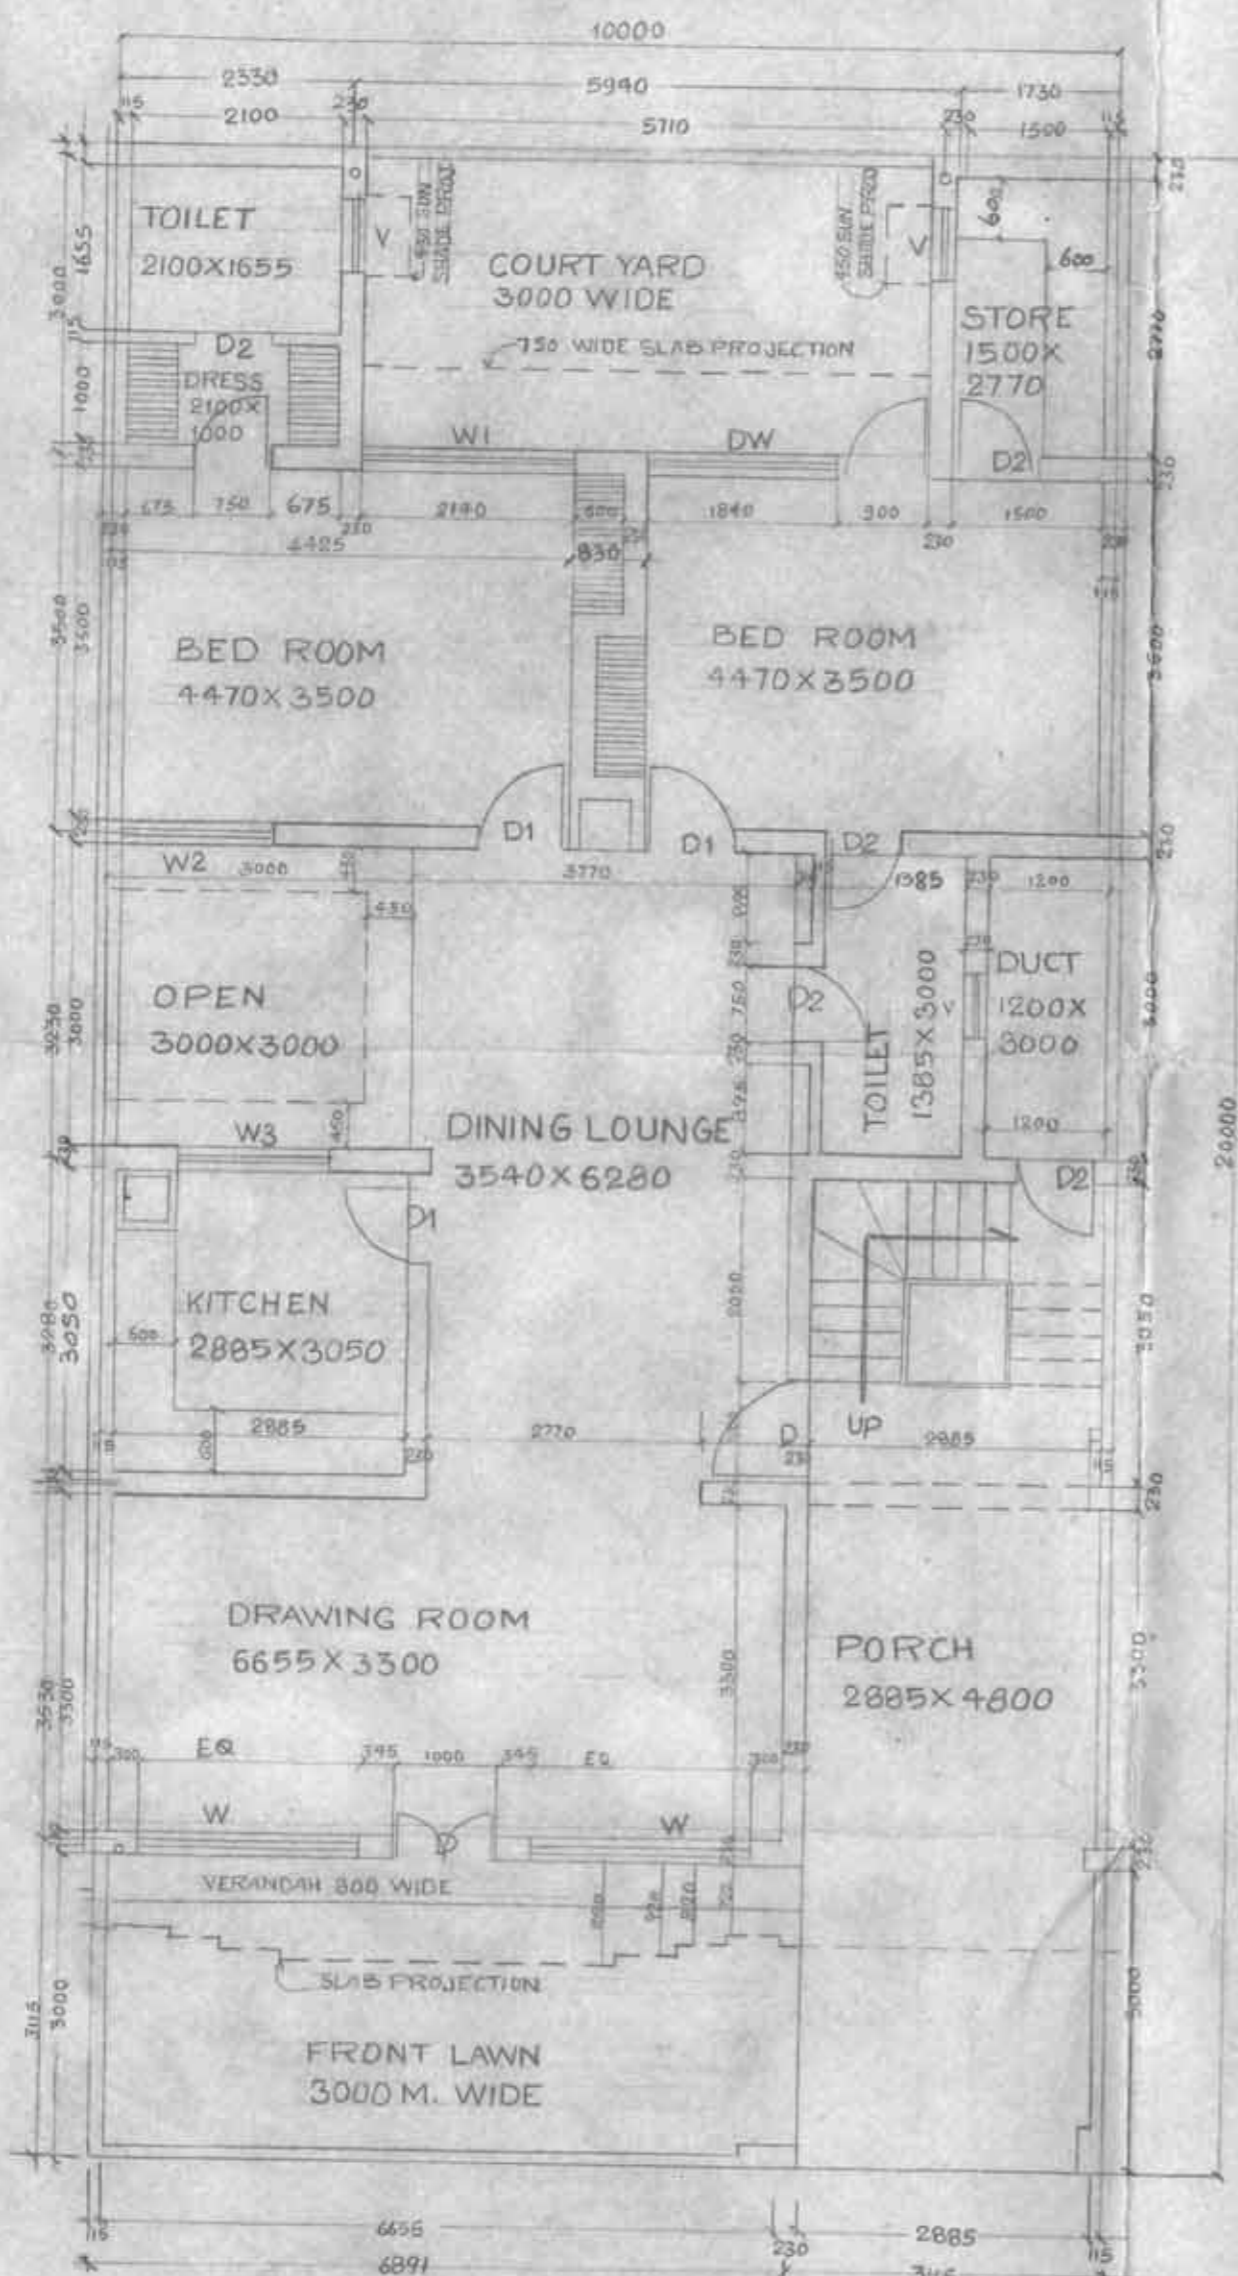

GROUND FLOOR PLAN

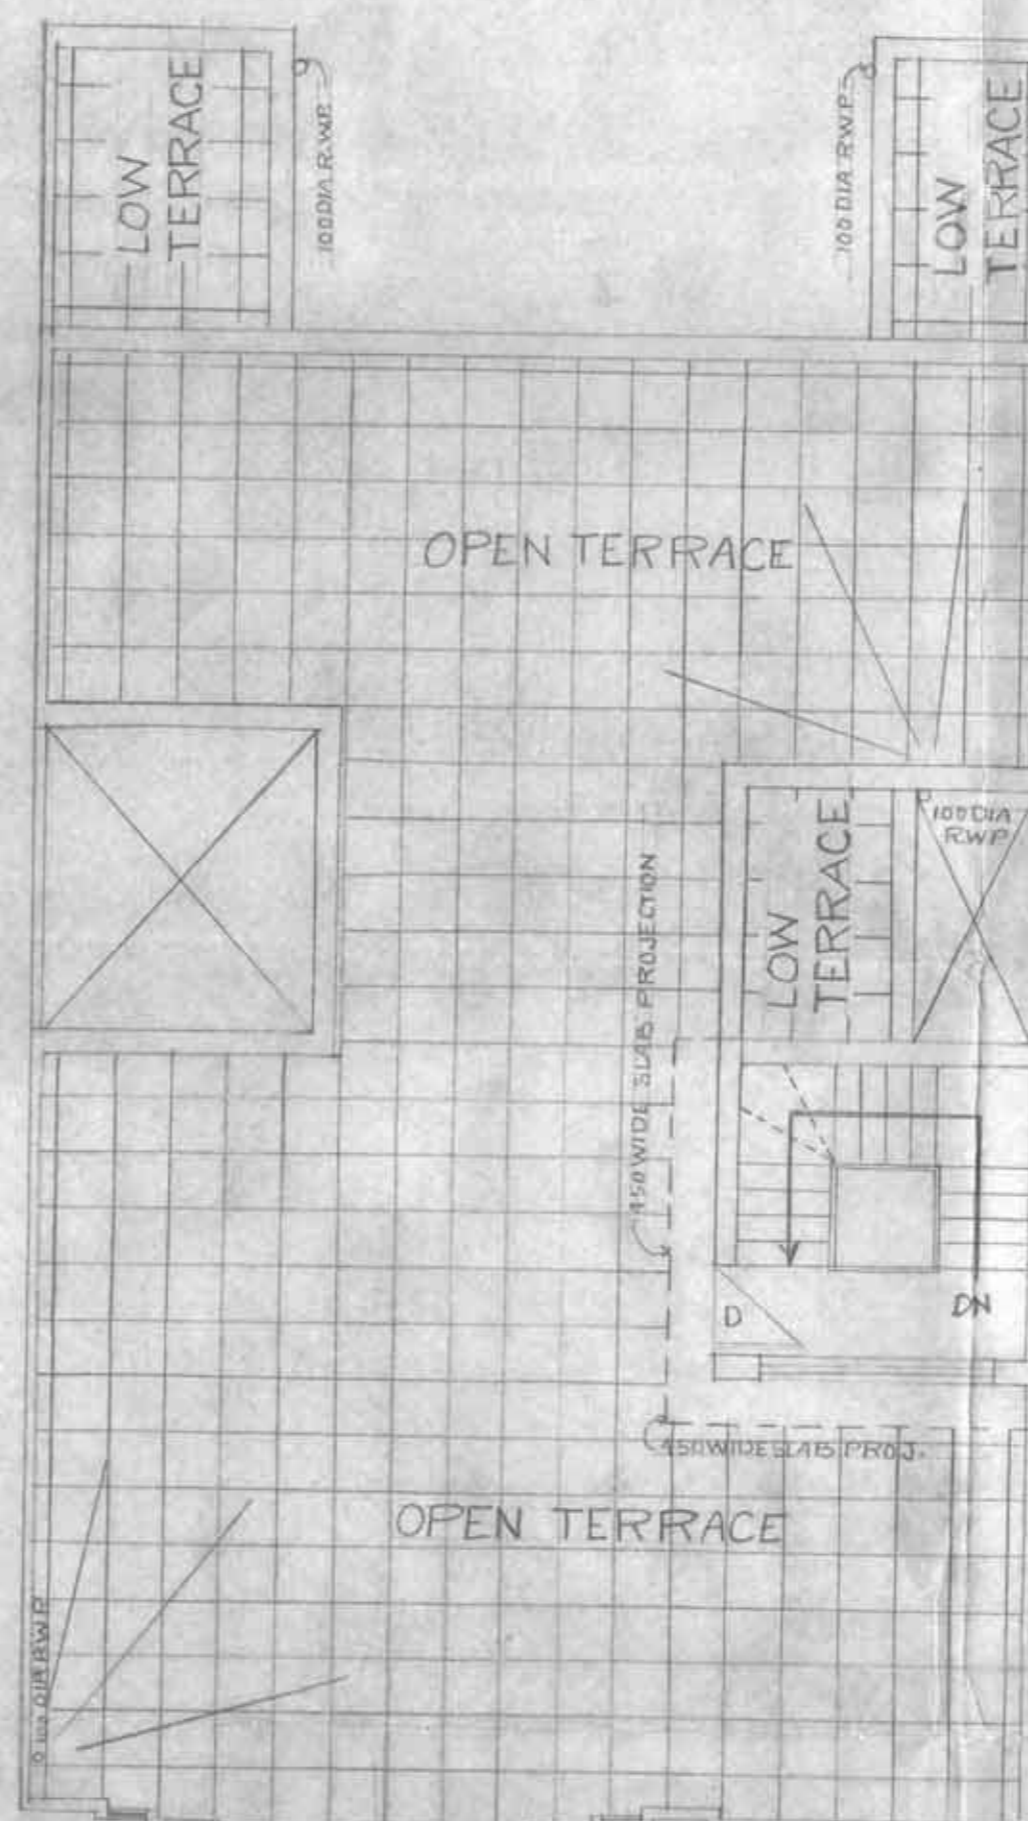

TERRACE PLAN

SCHEDULE FOR DOOR & WINDOW-

1	D	1000 X 2100	FLUSH door
2	D1	900 X 2100	"
3	D2	750 X 2100	"
4	W	2180 X 1350	CILL rd 750
5	W1	2140 X 1350	" " "
6	W2	1350 X 1350	" " "
7	W3	1350 X 1100	" " 1000
8	W4	2320 X 1200	" " 900
9	V	750 X 500	" " 1600
10	DW	2740 X 1350	" " 7508 DOOR 900X2100

AREA STATEMENT

PLOT SIZE -	10000 X 20000
PLOT AREA -	200.00 SQ.M
PROP. COVD. AREA ON G. FL. -	128.42 SQ.M.
MUMTY -	11.34 SQ.M.
TOTAL PROP COVERD AREA -	139.76 SQ.M.
OPEN AREA -	71.89 SQ.M.

OFFICE OF THE EXECUTIVE ENGINEER
CONST. DIV. - 21 SEC-25, INDIRANAGAR, LKO

DESIGN OF HOUSE TYPE-128/200

TRACED BY SANTOSH KUMAR

COMP. BY *W. S. K.*

DATE 2004-02-13

ASSTT. ENG. EX. ENG.

ARCHITECTURE & PLANNING UNIT-3

PROPOSED DESIGN OF HOUSE
TYPE - 128/200

ANSHU/IRFAN

ARCH. ASSTT.

VIJAY PANDEY
DIP. ARCH. Sd/29.11.2001
ASSTT. ARCHITECT

ASHUTOSH MITHAL
B. ARCH. Sd/29.11.2001
ARCHITECT PLANNER

SUBODH SHANKAR
B. ARCH. (HONS) F. LTR, F. I. I. A
CHIEF ARCH. PLANNER