


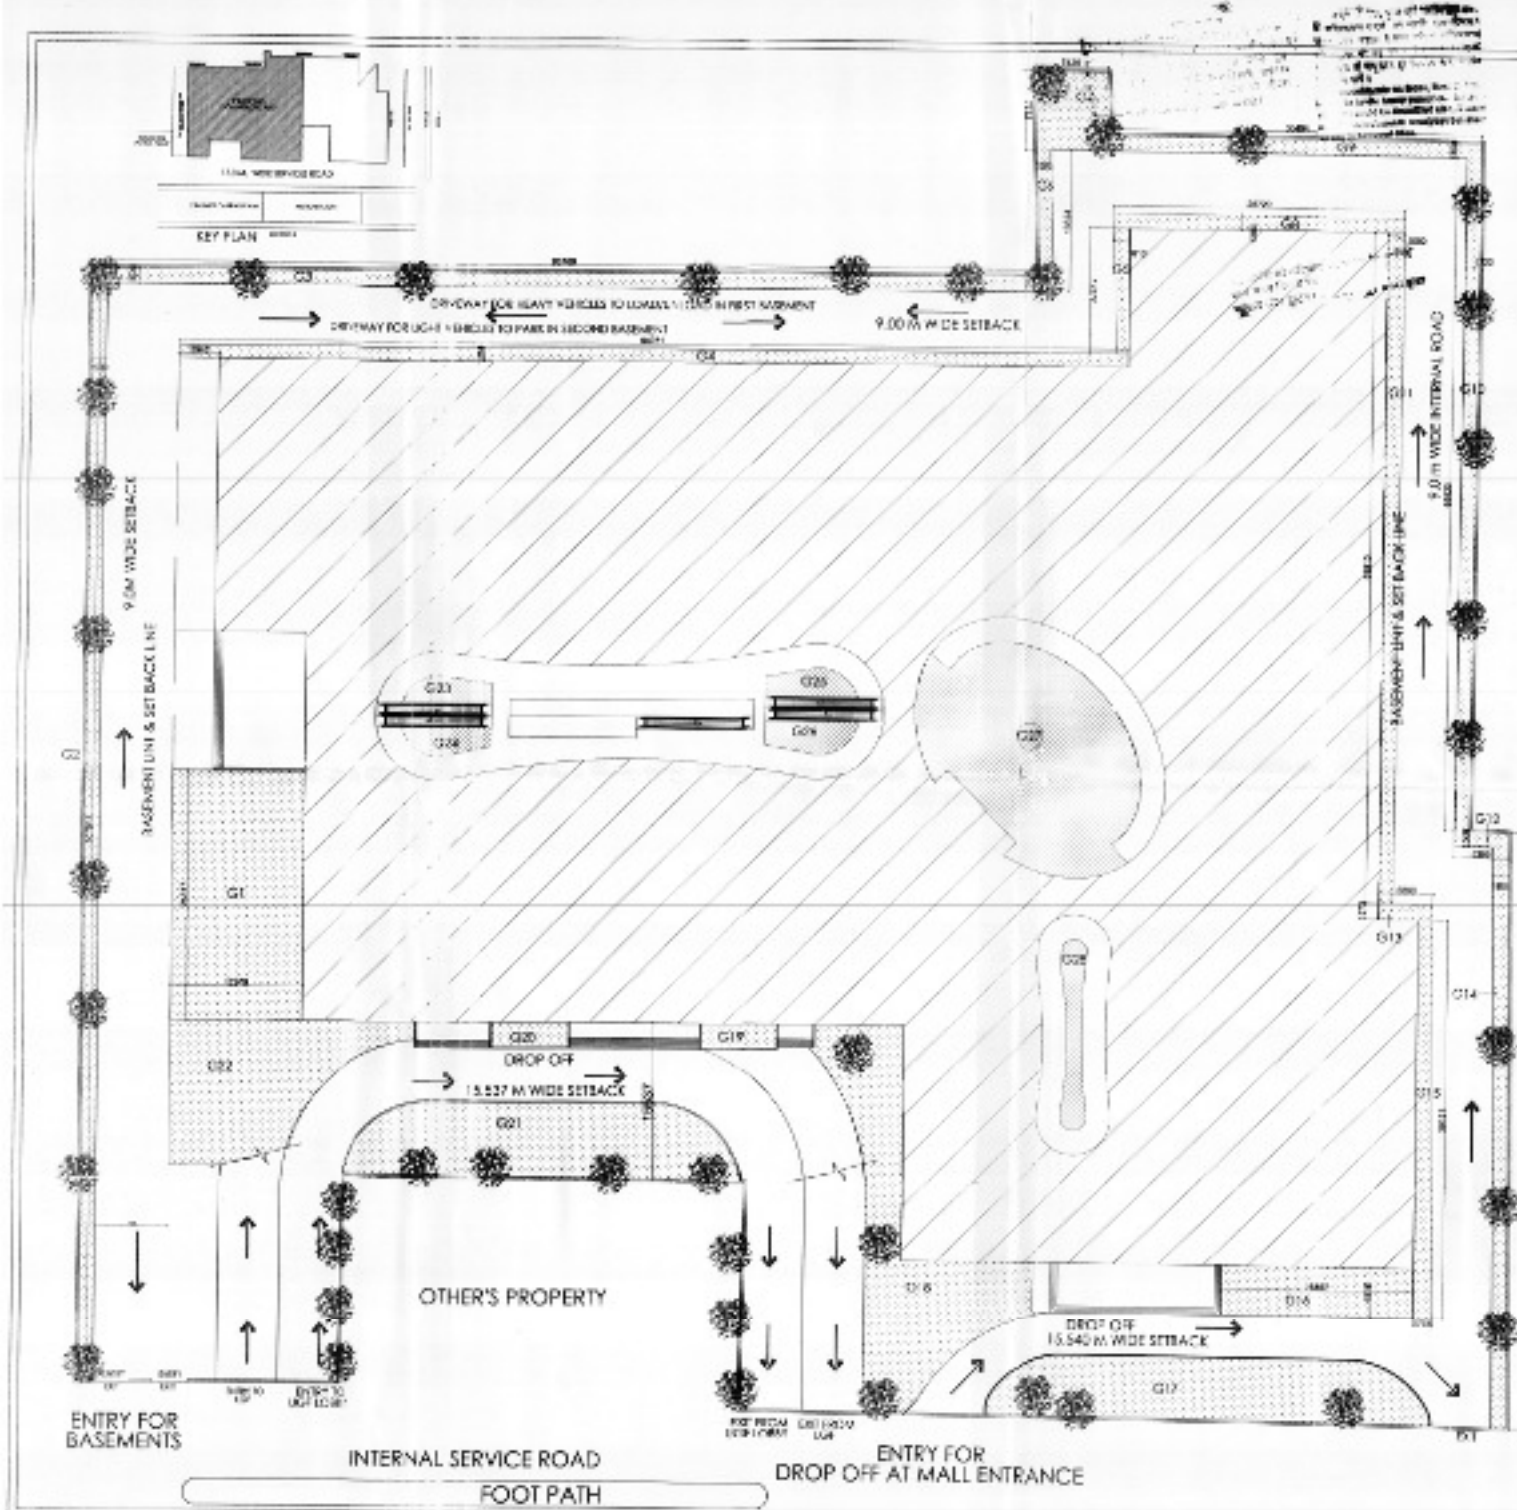

PROPOSED GREEN AREA :

- G1 = 12.979 X 24.317 = 315.610 SQ.MT.
- G2 = 107.651 X 1.500 = 161.476 SQ.MT.
- G3 = 93.769 X 1.500 = 140.653 SQ.MT.
- G4 = 94.071 X 1.310 = 123.233 SQ.MT.
- G5 = 1.610 X 12.372 = 19.918 SQ.MT.
- G6 = 1.500 X 13.824 = 20.736 SQ.MT.
- G7 = 7.425 X 7.732 = 57.410 SQ.MT.
- G8 = 28.729 X 1.383 = 39.732 SQ.MT.
- G9 = 36.492 X 1.500 = 54.731 SQ.MT.
- G10 = 65.923 X 1.75 = 115.36 SQ.MT.
- G11 = 1.660 X 65.910 = 109.410 SQ.MT.
- G12 = 5.399 X 1.500 = 8.098 SQ.MT.
- G13 = 5.290 X 1.573 = 8.321 SQ.MT.
- G14 = 1.500 X 58.355 = 87.532 SQ.MT.
- G15 = 39.151 X 1.778 = 69.610 SQ.MT.
- G16 = 18.857 X 4.916 = 92.701 SQ.MT.
- G17 = AS/PLINE = 340.0 SQ.MT.
- G18 = AS/PLINE = 350.0 SQ.MT.
- G19 = AS/PLINE = 100.0 SQ.MT.
- G20 = AS/PLINE = 100.0 SQ.MT.
- G21 = AS/PLINE = 400.0 SQ.MT.
- G22 = AS/PLINE = 350.0 SQ.MT.
- G23 = AS/PLINE = 120.0 SQ.MT.
- G24 = AS/PLINE = 100.0 SQ.MT.
- G25 = AS/PLINE = 120.0 SQ.MT.
- G26 = AS/PLINE = 100.0 SQ.MT.
- G27 = AS/PLINE = 363.246 SQ.MT.
- G28 = AS/PLINE = 34.270 SQ.MT.
- TOTAL = 3901.786 (51.17% OF OPEN AREA)

OPEN AREA :

TOTAL PLOT AREA - GROUND COVG.
15205.75 SQ.MT. - 7580.91 SQ.MT.
= 7624.84 SQ.MT. (50.14 % OF PLOT AREA)

TREE PLANTATION

@ ONE TREE / 100 SQ.MT. OF OPEN AREA
7624.84 SQ.MT. / 100 = 76.24 SAY 77 TREES

DATE: 10/10/2011		BY: [Signature]	
PROJECT: [Signature]		DATE: 10/10/2011	
THE TEMPLE AT PLOT No. C-17/1, REG-15, NOIDA FOR A.M.S. GROUP			
FOR: LOCAL AUTHORITY / MUNICIPALITY	SCALE: 1:500	BY: [Signature]	
DATE: 10/10/2011	DATE: 10/10/2011	DATE: 10/10/2011	
[Signature]		[Signature]	