


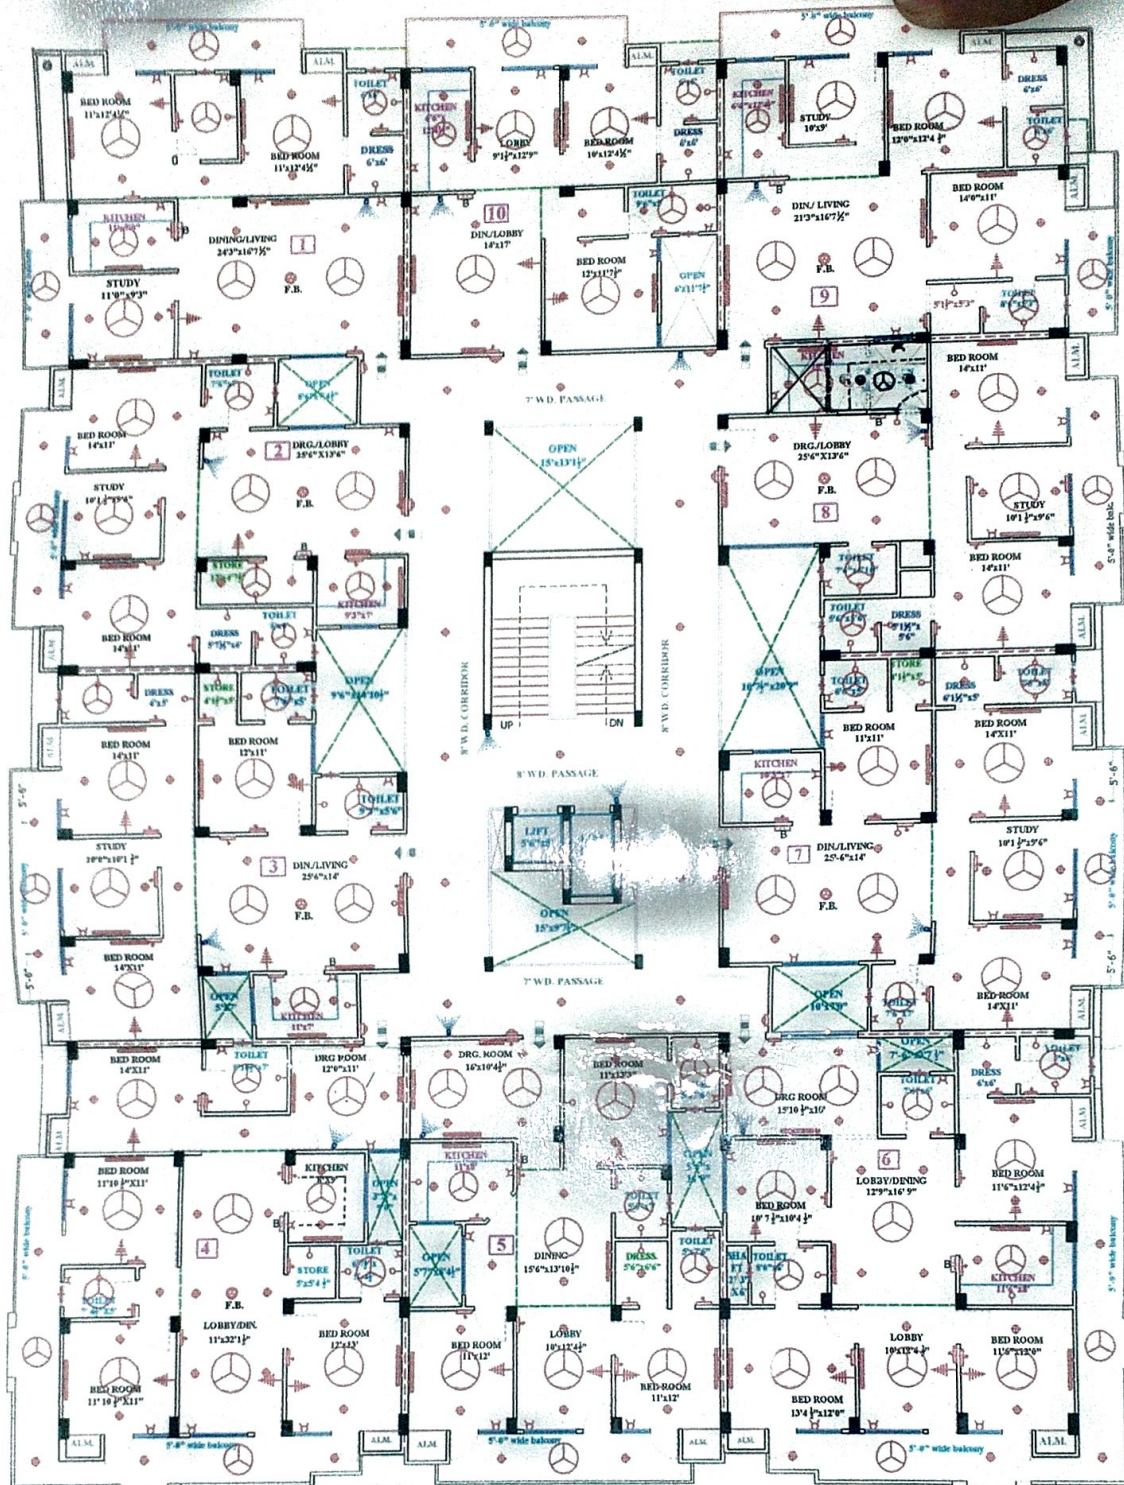

LEGEND

S.NO.	DESCRIPTIONS	SYMBOLS	S.NO.	DESCRIPTIONS	SYMBOLS
1.	TUBELIGHT		8.	EXHAUST FAN	
2.	TELEPHONE		9.	WALL LIGHT	
3.	T.V.		10.	DISTRIBUTION BOARD.	
4.	FAN BOX		11.	BUZZER	
5.	CEILING FAN		12.	DOOR BELL	
6.	POWER POINT For room, lobby ht.=18" For kitchen ht.=48" For toilet ht.=72"		13.	SWITCH BOARD WITH 5 AMP. SOCKET	
7.	CEILING LIGHT		13.	CCTV. CAMERA	


FIRST FLOOR ELECTRIC PLAN

PROJECT TITLE:-

**PROJ.DETAIL OF GR.FL. ROOF FOR LOTUS
TOWER APARTMENT BUILDING
SITUATED AT VILLAGE - JATOLI,
BYE-PASS ROAD, MEERUT**

OWNER:-

**A. R. DEVELOPERS &
PROMOTERS PVT. LTD.**

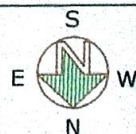

DATE:-

19-08-2013

DRG. BY :-

VINOD KUMAR

ARCHITECTS:-

**S.P. BANSAL
ANKUR BANSAL**