


श्रीमान
 मानचित्र सं. 16/9/04
 जॉब फ्लान
 2017
 मानचित्र सं. 16/9/04
 दिनांक 17/11/2013, तै. दि. 16/1/18 तक
 स्विकृत
 17-1-18

प्राप्तनादेश के क्रम में स्थल
 र नियमानुसार
 सि लगाने होंगे।

M.D.A.
 मय निर्माण पूर्ण होने तथा उपर्युक्त
 में लाने से पूर्व प्राधिकरण में आवेदन
 कर पूर्णतया प्रमाण-पत्र प्राप्त किया
 जाना अनिवार्य है।
 स्वतंत्र निर्माण प्रकल्प के लिए
 एवं किले भू-सिद्धि प्रकल्प के लिए
 किया जा सकता है।
 स्थल पर भूखण्ड/भवन के
 साथ स्थित गल्लि/पल्लिकेन
 को बचाने की आवश्यकता है।

श्रीमान शुक्ल सहित

To Be Demolish/Dismantle
 आशुभाय शिव हलदी की सहित
 17-1-18

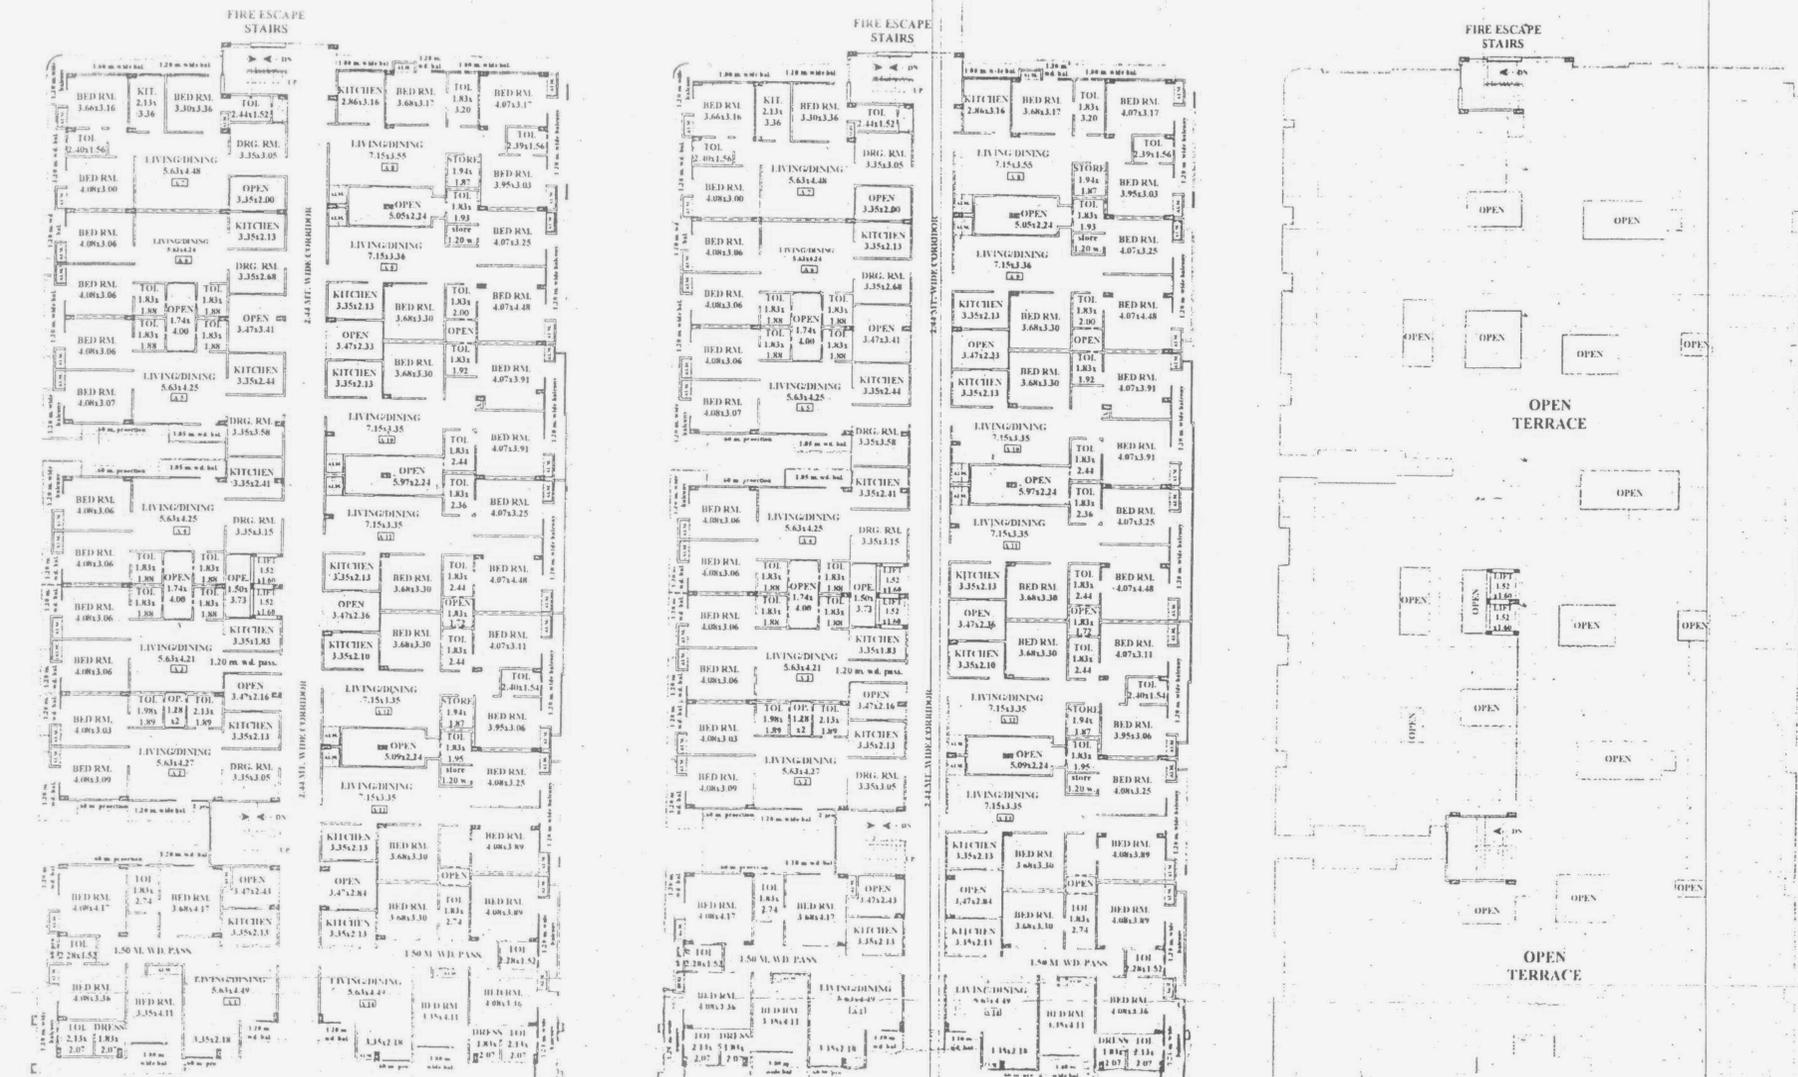

EXISTING FIRST TO SIXTH
 FLOOR PLAN (श्रीमान सहित)

SEVENTH FLOOR PLAN

TERRACE PLAN

SHEET:-2

SPECIFICATIONS:-
 1:6:12 CEM.CON IN FOUNDATION.
 IS CLASS BAY IN FOUNDATION
 & SUPERSTRUCTURE 1:6 & 1:8.
 SALSHISHAM WOOD SHALL BE PROVIDED
 RAIN WATER PIPE SHALL BE PROVIDED
 ALL R.C.C.WORK IN 1:2:4
 ELECTRIC/SANITARY FITTINGS SHALL
 BE UNDERGROUND.
 WATER HARVESTING SYSTEM SHALL
 BE PROVIDED

DOORS:-
 D1 = 1.27 x 2.10 M.
 D2 = 0.90 x 2.40 M.
 D3 = 0.75 x 2.10 M.
 D/W1 = 2.74 x 2.40 M.
 D/W2 = 2.10 x 2.40 M.
 D/W3 = 1.80 x 2.40 M.
 D/W4 = 1.50 x 2.40 M.
 D/W5 = 1.45 x 2.40 M.

WINDOWS:-
 W = 1.80 x 1.50 M.
 W1 = 1.20 x 1.50 M.
 W2 = 0.90 x 1.50 M.
 V = 0.60 x 1.20 M.

LEGEND:-
 EXISTING WORK SHOWN THUS
 RAIN WATER PIPE SHOWN THUS

OWNERS:-
 (1) SHRI HARSHVARDHAN JAIN
 S/O SHRI AANAND KUMAR JAIN &
 (2) SHRI HARUN GOEL
 S/O LATE SHRI SATISH CHAND &
 (3) SMT. ACHLA JAIN
 W/O SHRI SANJAY JAIN

DIRECTION:-
 N
 E
 S
 W

SCALE:- 1:200
DRG.NO.:- H.J./3103/02/12
CKD BY:- ANKUR BANSAL
DATED:- 27-04-2012
RE-DATED:- 29-11-2012
APPLICANT:- H.V. Jain

ARCHITECTS ENGINEERS VALUERS
 S.P. BANSAL & ASSOCIATES
 'SATYAM', D-110, SAKET,
 (NEAR SHIV MANDIR)
 MEERUT.

**EXISTING GROUP HOUSING BUILDING FOR
 RAJ HEIGHTS PLAN ON KHASRA NO. 304,
 AT VILLAGE-ABDULLAPUR
 TEHSIL-PARGANA, DISTT.MEERUT.**

① H.V. Jain
 ② A. Jain
 ③ A. Jain



S.P. BANSAL
 (CA/18/4395)
 ANKUR BANSAL
 (CA/2003/30670)