

Project

PROPOSED HOUSING LAYOUT FOR KAHLON AVAS SAMITI

LEGEND

①	PLAM
②	CYCAS REVOLUTA
③	GULMOHAR
④	F. BLACK

TOTAL NO. OF PLANTS REQUIRED =434,
50 PLANTS #MET.(10000 SQ.MT.)
TOTAL NO. OF PLANTS PROPOSED =435,

THIS IS TO CERTIFY THAT PROPOSED PLAN IS PREPARED AS PER MASTER PLAN 2021 & BHAWAN UPVIDHI 2000

Drawing Title

LAYOUT PLAN

Drawing For


REVIEW	SUBMISSION	TENDER
Scale 1:1000	Date FEB 15	
Drawing No. 01		

Owner

Architect

PROPOSED LAND FOR ARAVALI ENCLAVE
AREA= 30861.00 SQ.MT

POCKET A
KHASARA NO 133 165

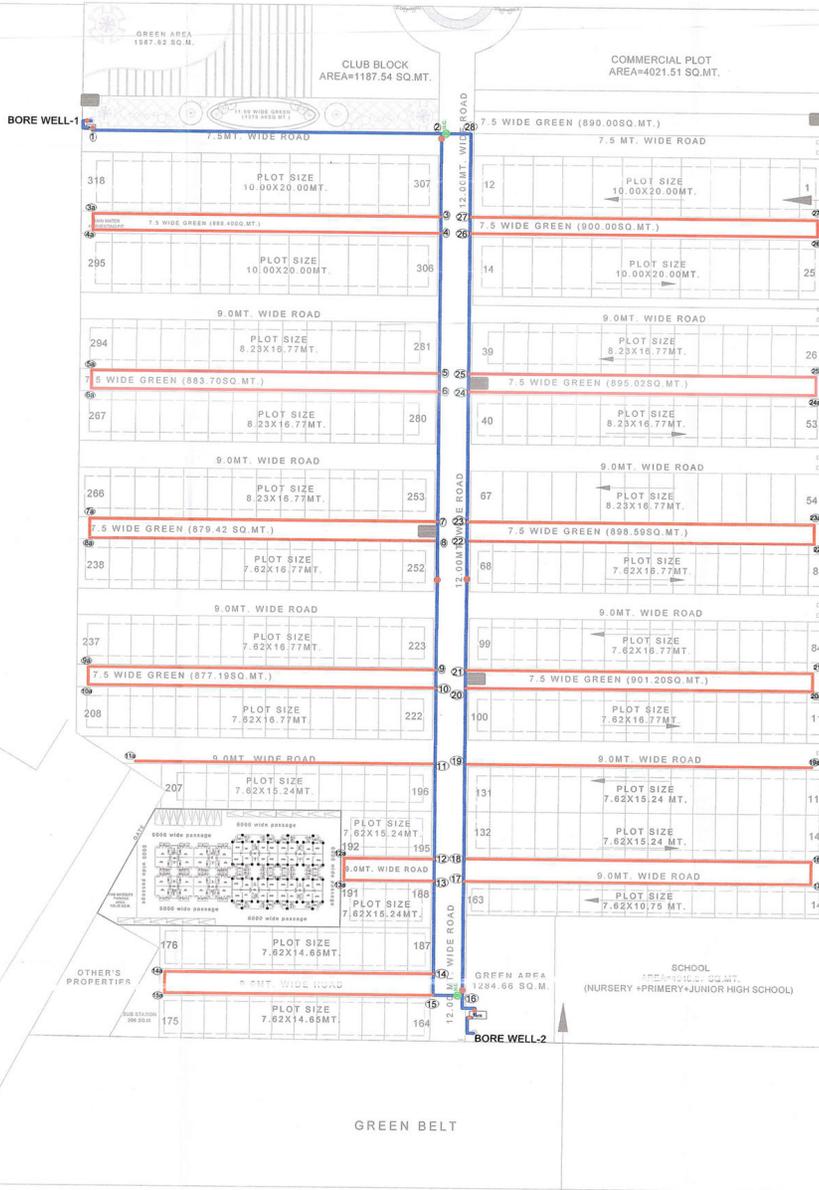

Land to be mortgaged for
EWS & LIG Area-8679
(10%) sqm.

LEGEND

	MDPE PIPE 110MM OD
	MDPE PIPE 90MM OD
	ISOLATION VALVE
	NORMALLY CLOSED VALVE
	NODE NUMBER

MDPE PIPE 25MM FOR HSC

45.00 WIDE ROAD

Land to be mortgaged
Area- 30376.5 (35%) sqm.