

# LEGENDS

	RAIN WATER HARVESTING
	ELECTRIC POLE
	TREE GUARD
	DRAIN
	WATER LINE




## LAYOUT PLAN

SCALE 1:500

# LAYOUT PLAN OF GLORY GARDEN PHASE V "RESIDENTIAL COLONY"

# LEGENDS

	RAIN WATER HARVESTING
	ELECTRIC POLE
	TREE GUARD
	DRAIN
	WATER LINE

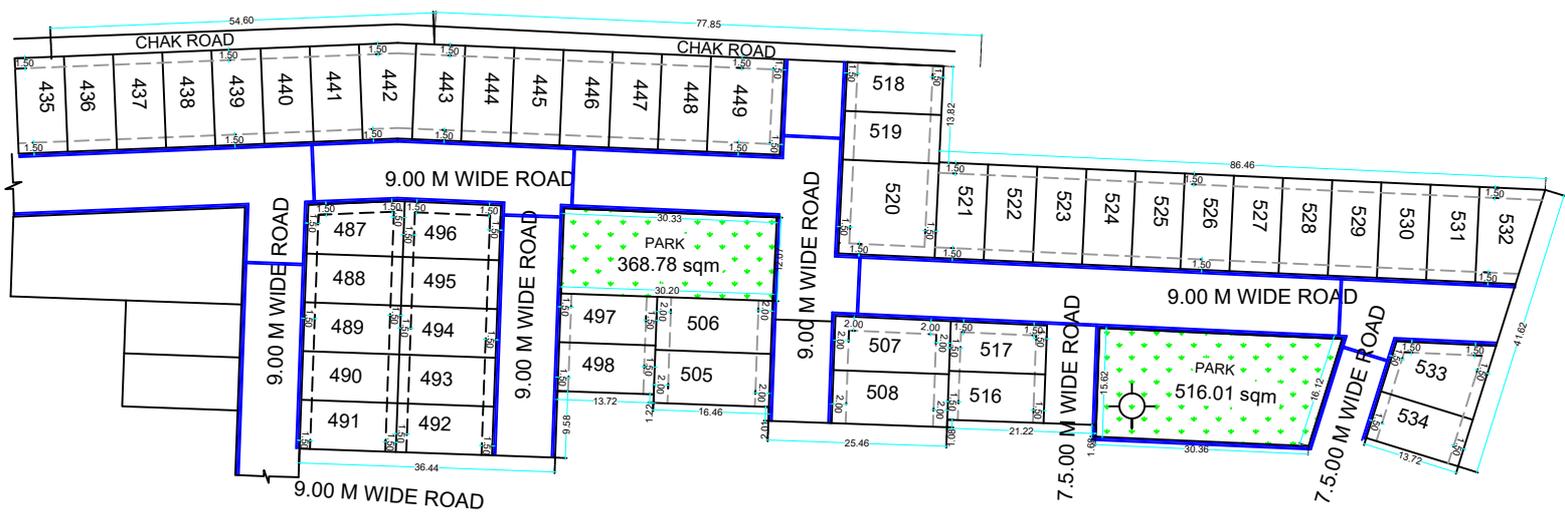

## LAYOUT PLAN

SCALE 1:500

# LAYOUT PLAN OF **GLORY GARDEN PHASE IV** "RESIDENTIAL COLONY"

# LEGENDS

	RAIN WATER HARVESTING
	ELECTRIC POLE
	TREE GUARD
	DRAIN
	WATER LINE



## LAYOUT PLAN

SCALE 1:500

# LAYOUT PLAN OF GLORY GARDEN PHASE III "RESIDENTIAL COLONY"



### LEGENDS

	RAIN WATER HARVESTING
	ELECTRIC POLE
	TREE GUARD
	DRAIN
	WATER LINE

## LAYOUT PLAN

SCALE 1:500

# LAYOUT PLAN OF **GLORY GARDEN PHASE II** "RESIDENTIAL COLONY"