




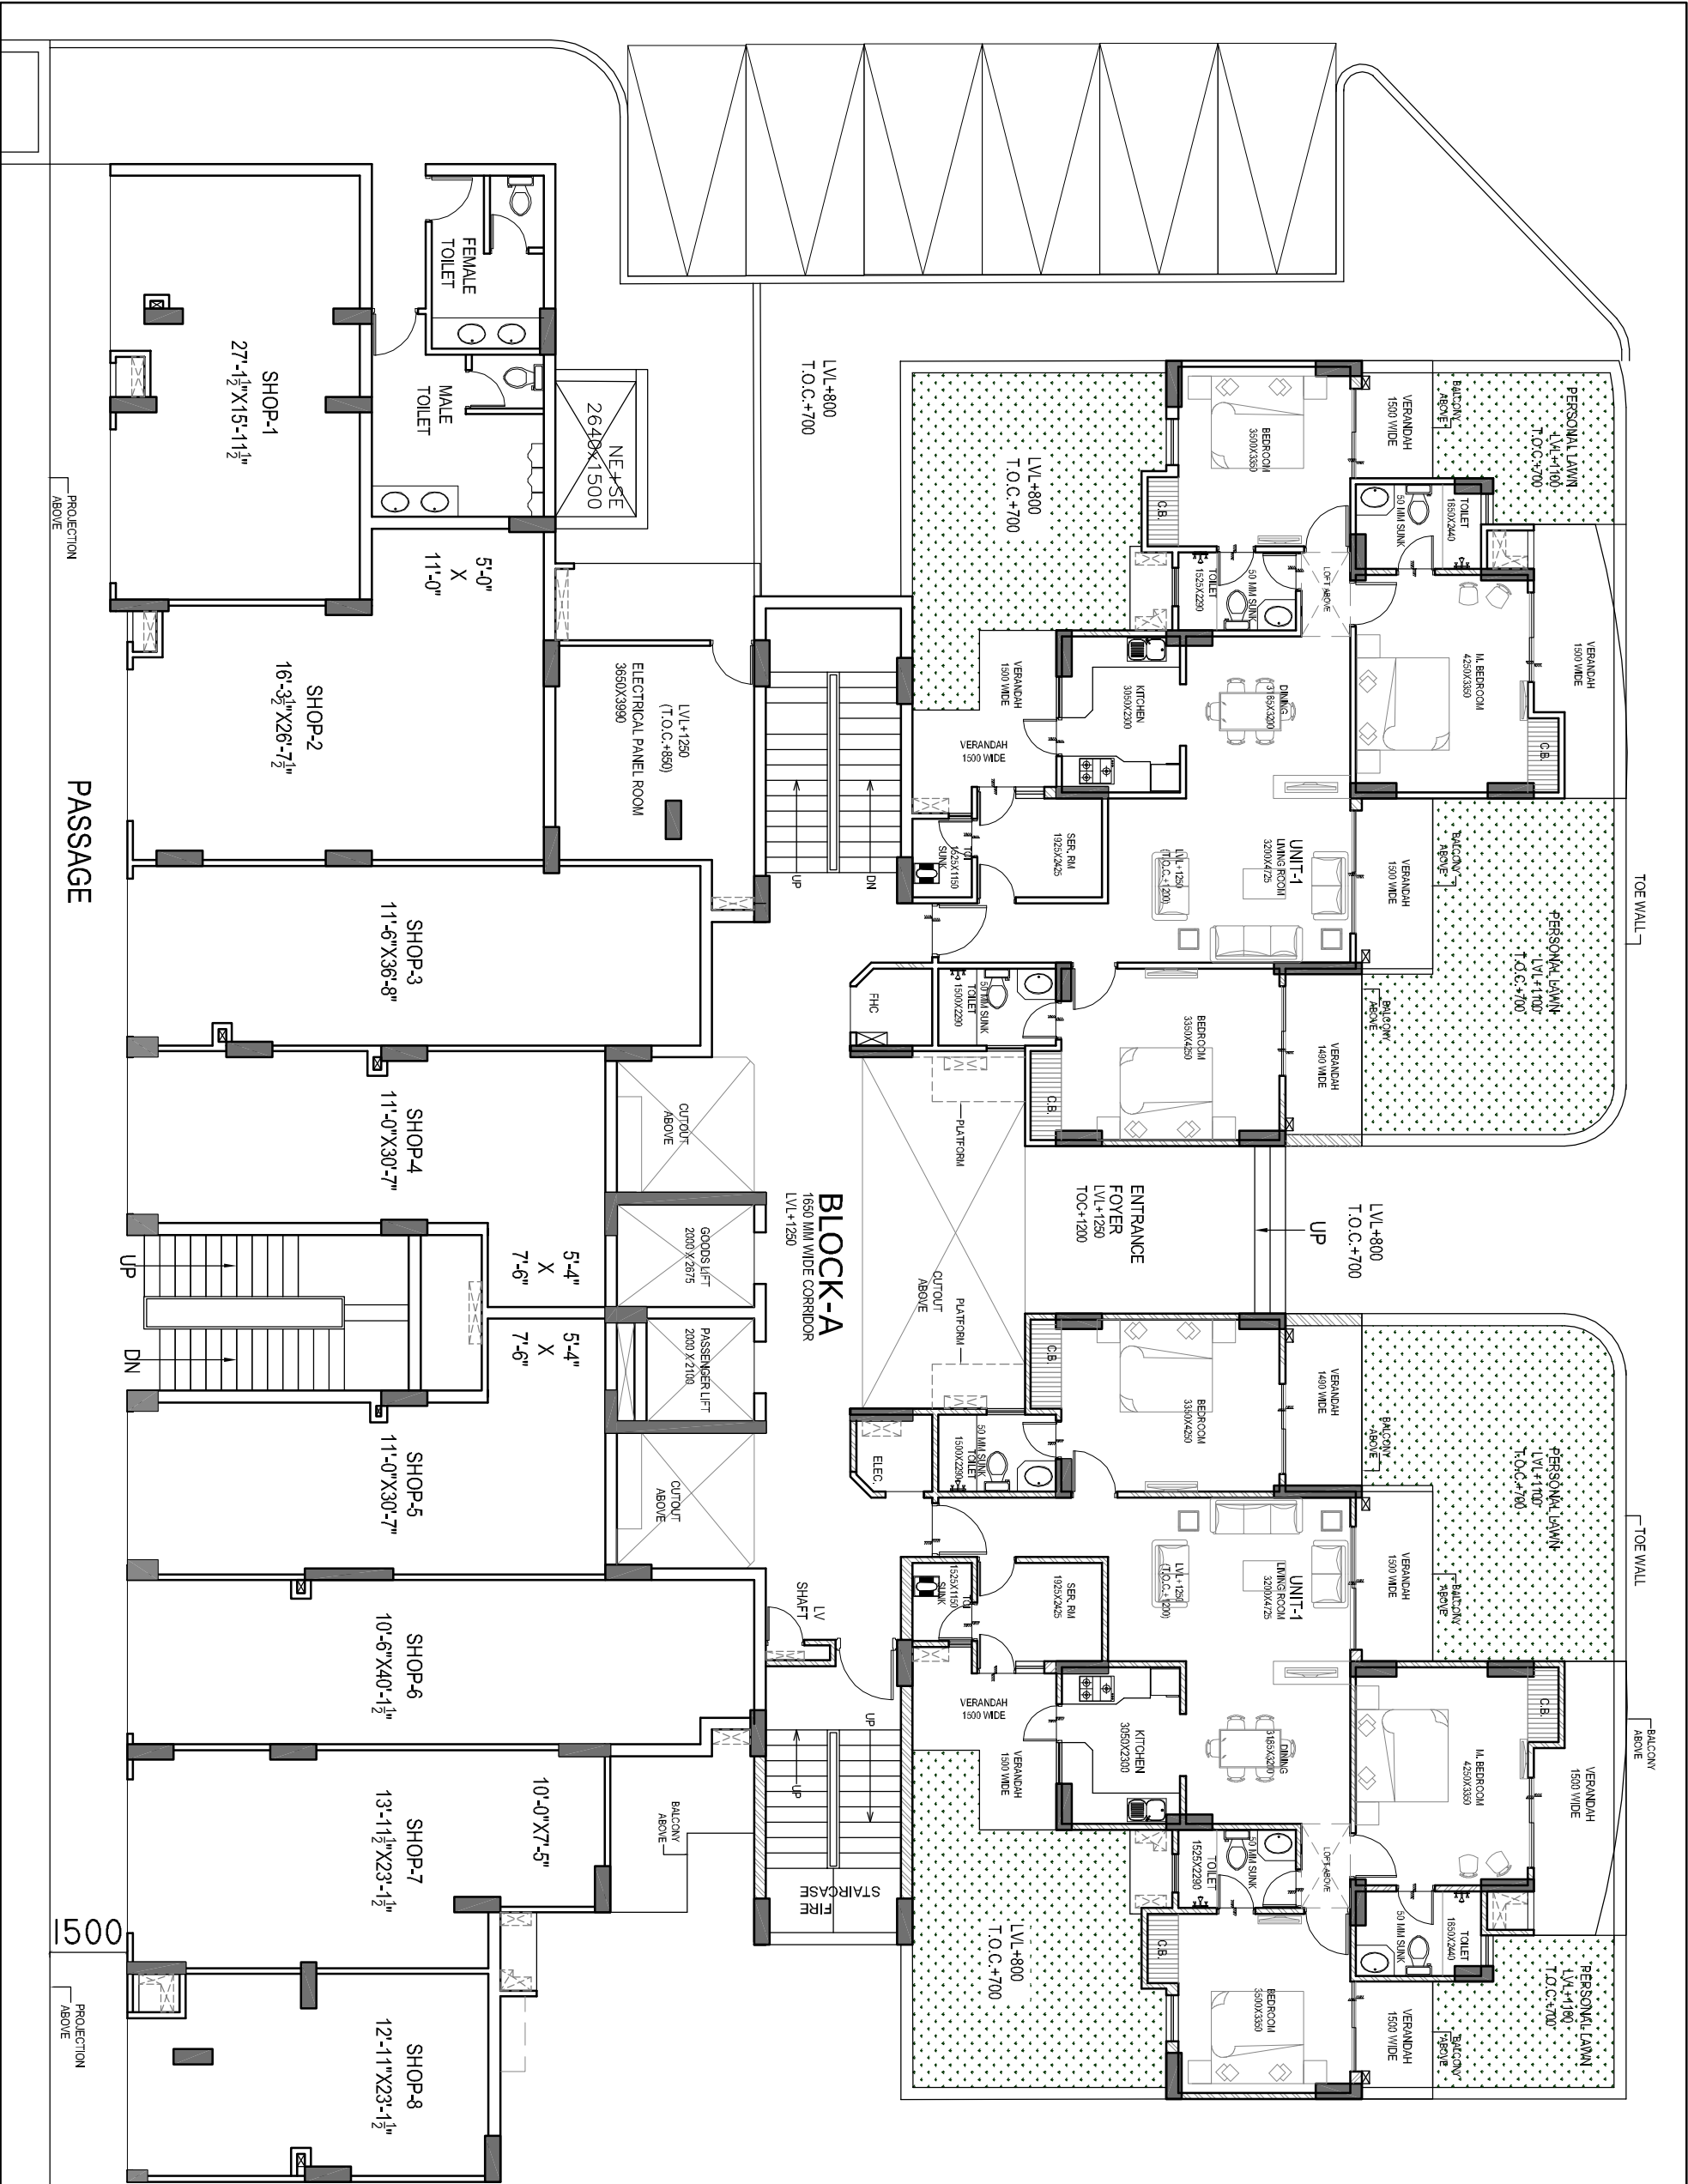

RV/	DATE	PARTICULARS	
PROJECT			
PROPOSED GROUP HOUSING "ANTRIKSH GOLF VIEW-II" AT PLOT NO. - 4B, SECTOR 78, NOIDA.			
SHEET TITLE:		NORTH	
TOWER-A (GROUND FLOOR COMMERCIAL)			
SCALE : NTS		DRG.NO: GH/ANTBL-A/COMMERCIAL-01	
DATE : 30-07-2015		ARCHITECTS	
DEALT :- ASHISH		GIAN P. MATIUR & ASSOCIATES (P) LTD. ARCHITECTS, ENGINEERS & PLANNERS C-86/EAST OF KAILASH, NEW DELHI-46 Ph-011-46689989	
CHECKED BY :- SHIV			

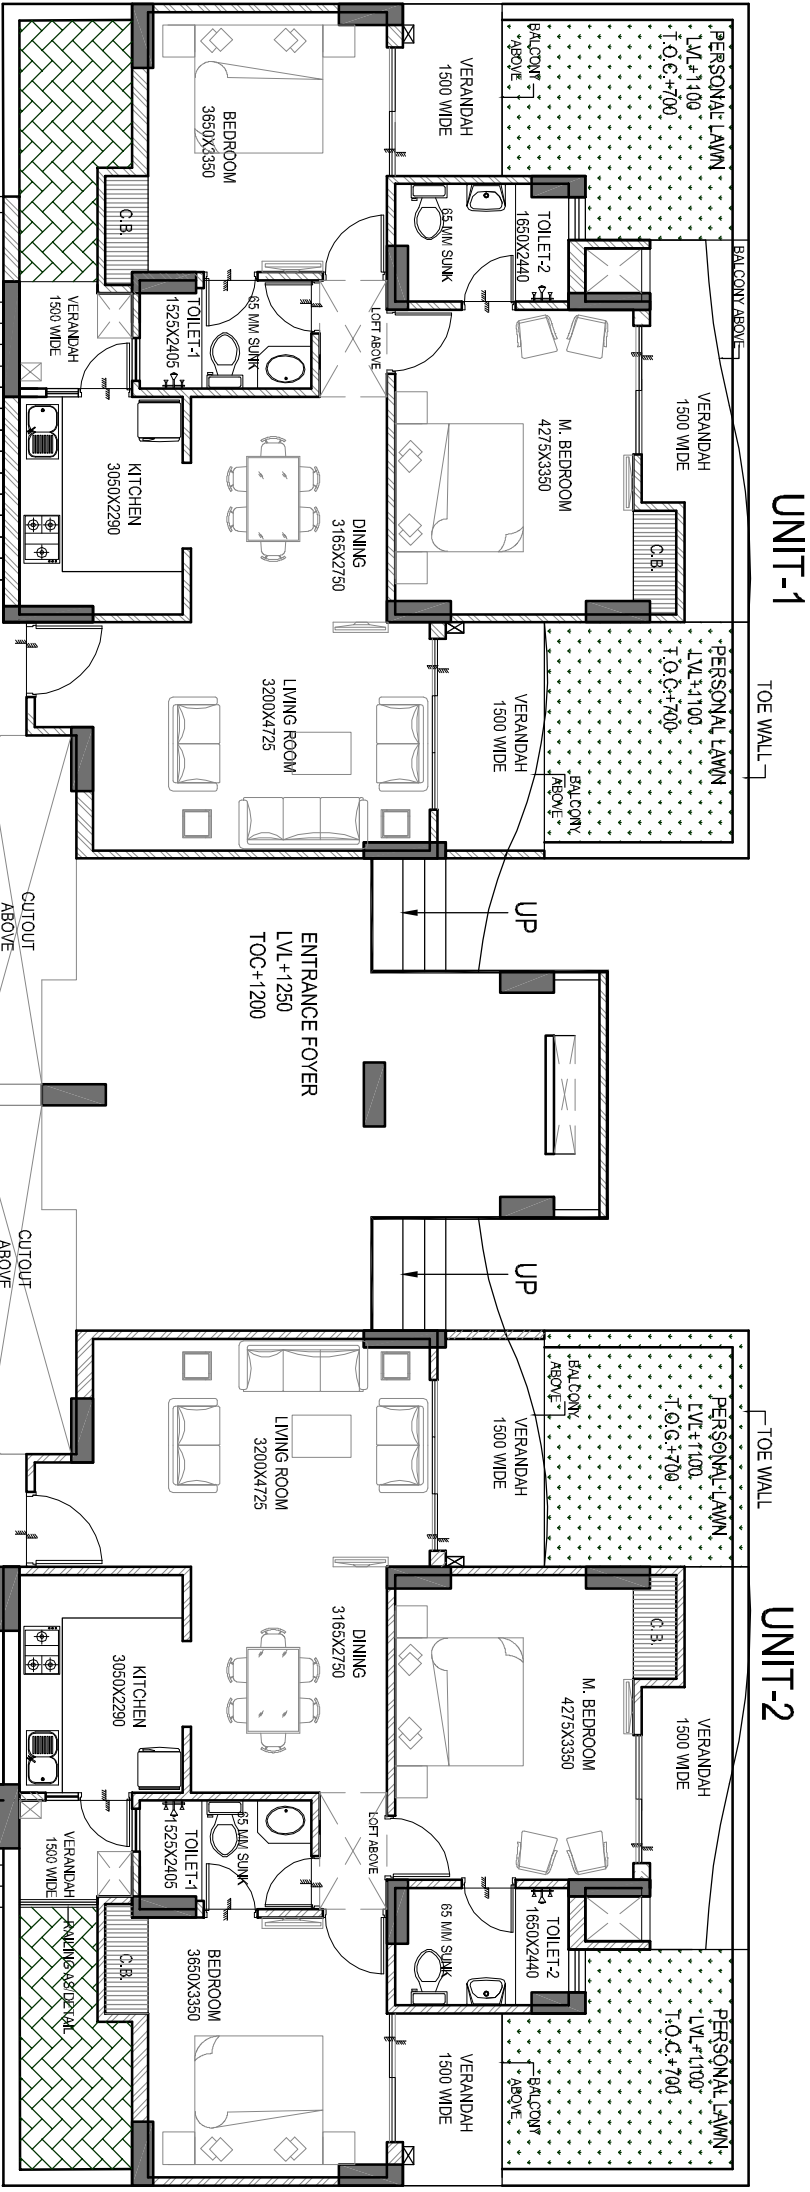

BLOCK-B

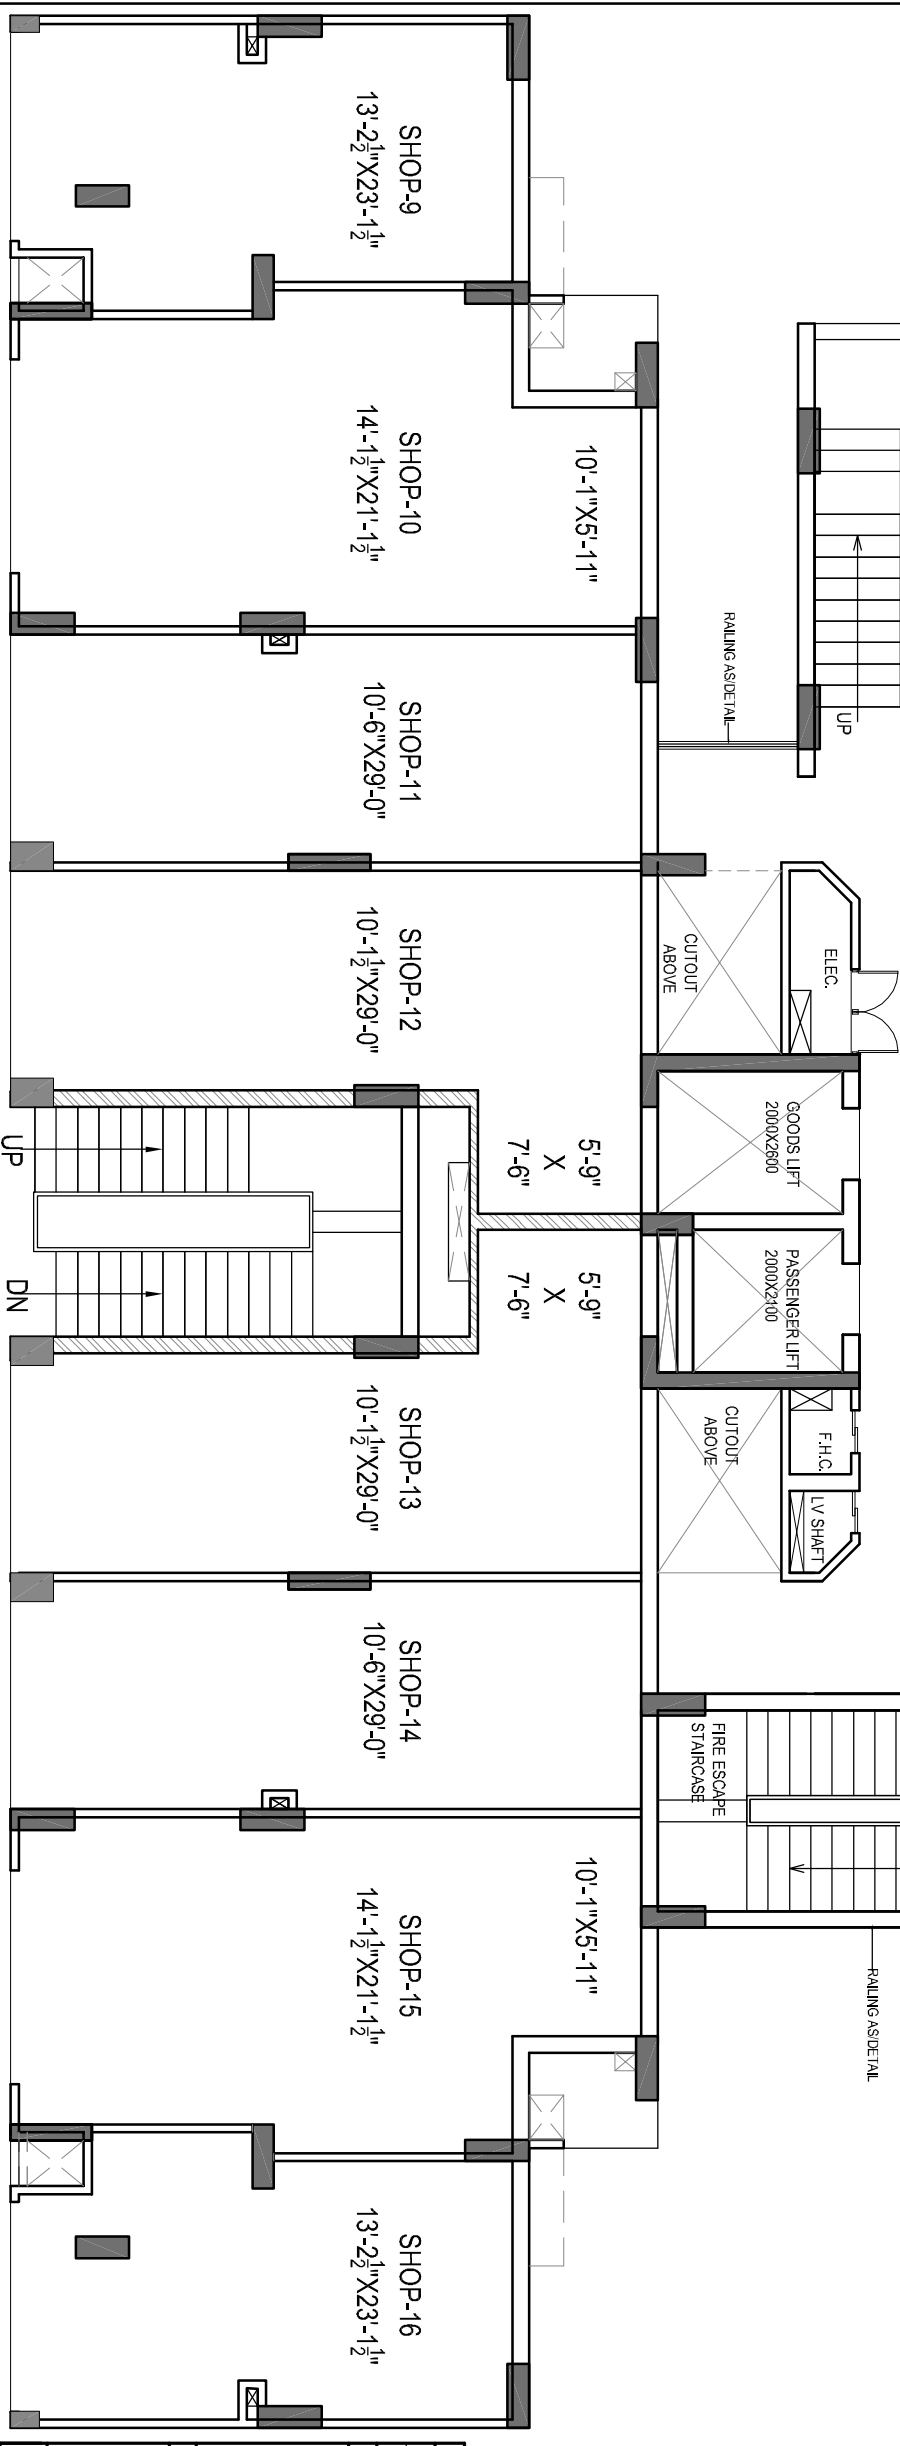

PASSAGE

L.V.L.+950
(T.O.C.+700)

W = 1250
T = 300
R = 154.55

RV		PARTICULARS	
DATE			
PROJECT			
PROPOSED GROUP HOUSING			
" ANTRIKSH GOLF VIEW-II"			
AT PLOT NO. - 4B,			
SECTOR 78, NOIDA.			
SHEET TITLE :		NORTH	
TOWER-B			
(GROUND FLOOR COMMERCIAL)			
SCALE : NTS		DRG.NO: GH/ANT/BL-B/COMMERCIAL-02	
DATE : 30-07-2015		ARCHITECTS	
DEALT :- ASHISH		GIAN P. MATTHUR & ASSOCIATES (P) LTD.	
CHECKED BY :- SHIV		ARCHITECTS, ENGINEERS & PLANNERS	
		C-56 EAST OF KAILASH, NEW DELHI -45	
		PH- 011-46699599	

