


NEW SETBACK LINE
(REAR SIDE AFTER ROAD
WIDENING)

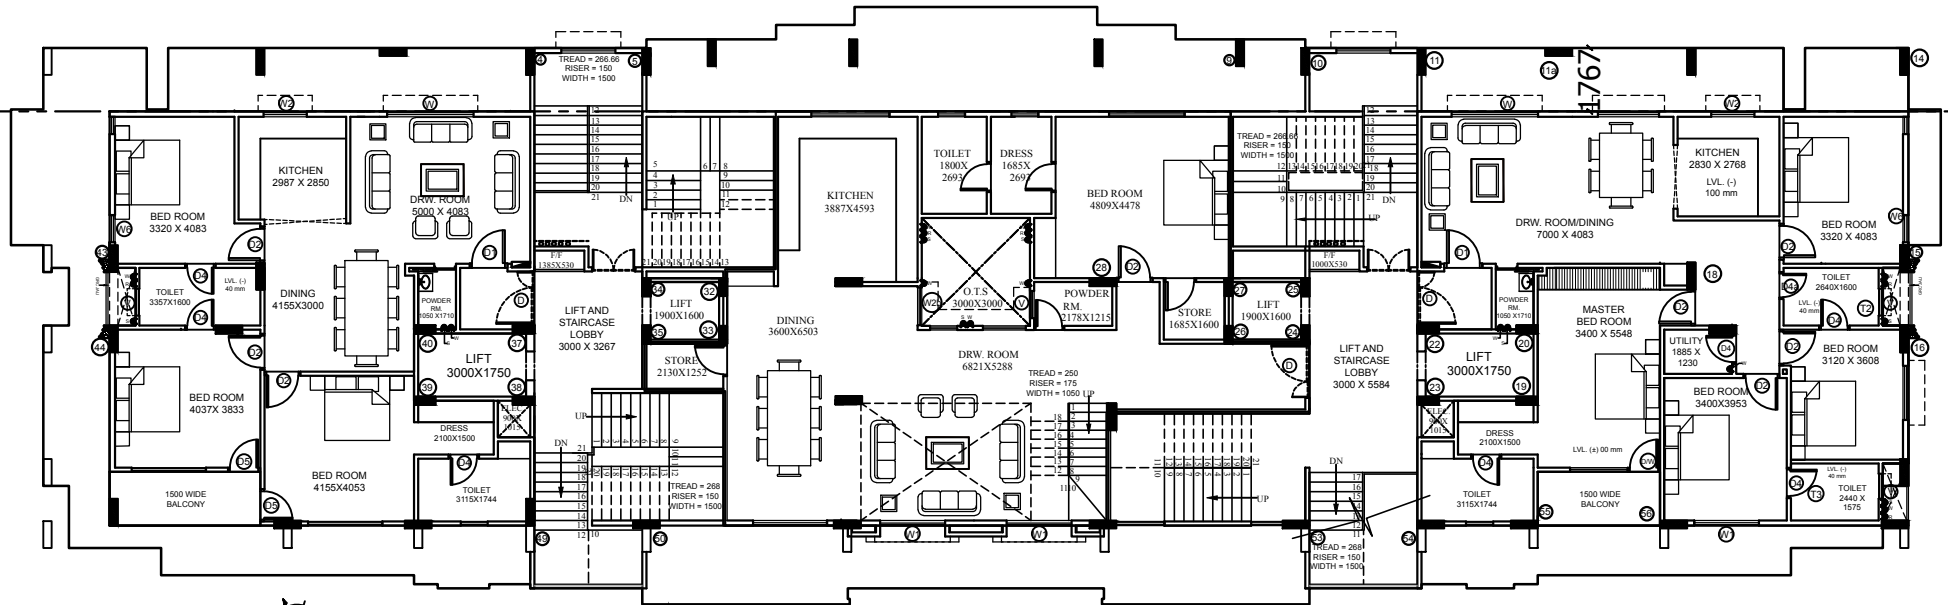

OUTER BUILDING LINE OF 7th FLOOR

EIGHTH FLOOR PLAN