


NEW SETBACK LINE
(REAR SIDE AFTER ROAD
WIDENING)

OUTER BUILDING LINE
OF 7th FLOOR

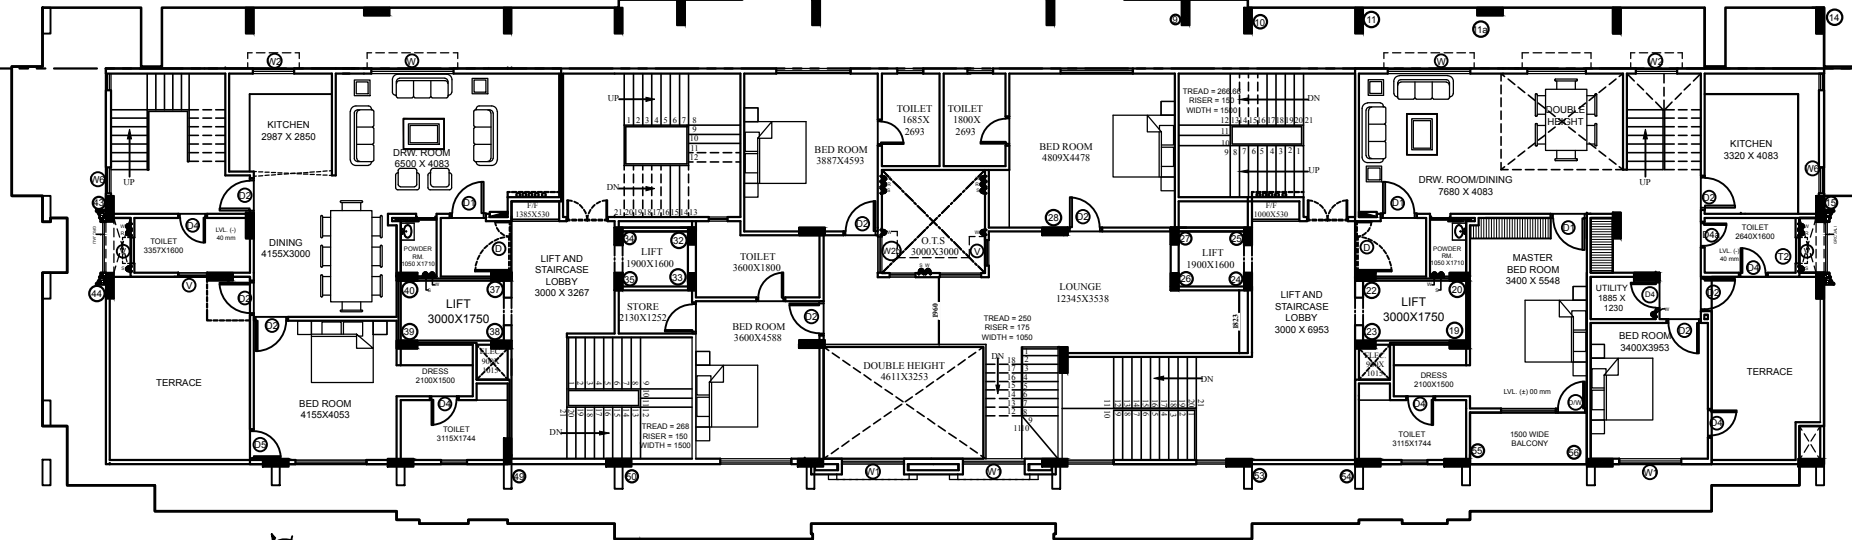

OUTER BUILDING LINE
OF 7th FLOOR

NINTH FLOOR PLAN