


STILT FLOOR PLAN

TITLE :	
PROPOSED PLAN OF A RESIDENTIAL APARTMENT BUILDING SITUATED ON HOUSE NO. 419 (OLD) & 523 (NEW), RAMANRETI, KHASRA NO. 168(M), MALUZA VRINDAVAN BANGAR TEHSIL & DISTT. MATHURA	
OWNER :	
SHRI PURSHOTTAM JAN KALYAN NIDHI	
POWER OF ATTORNEY HOLDER :	
SHRI MAHESH CHAND BAGHEL SO SHRI NATHU LAL BAGHEL	
REFERENCE :	
PROPOSED CONSTRUCTION	
DRAIN LINE	
TREE	
NORTH :	
OWNER'S SIGN	
SCALE : : 1 : 200	
FILE NAME : ASHWANI KUMAR	
DRN BY : SHYAM TOMAR	
ARCHITECTS	
KONARK	
ARCHITECTS,	
ANAND VIHAR, MAHOLI ROAD, MATHURA.	
CELL. NO. - 9412278819	
E-mail : konarkassociates23@gmail.com	

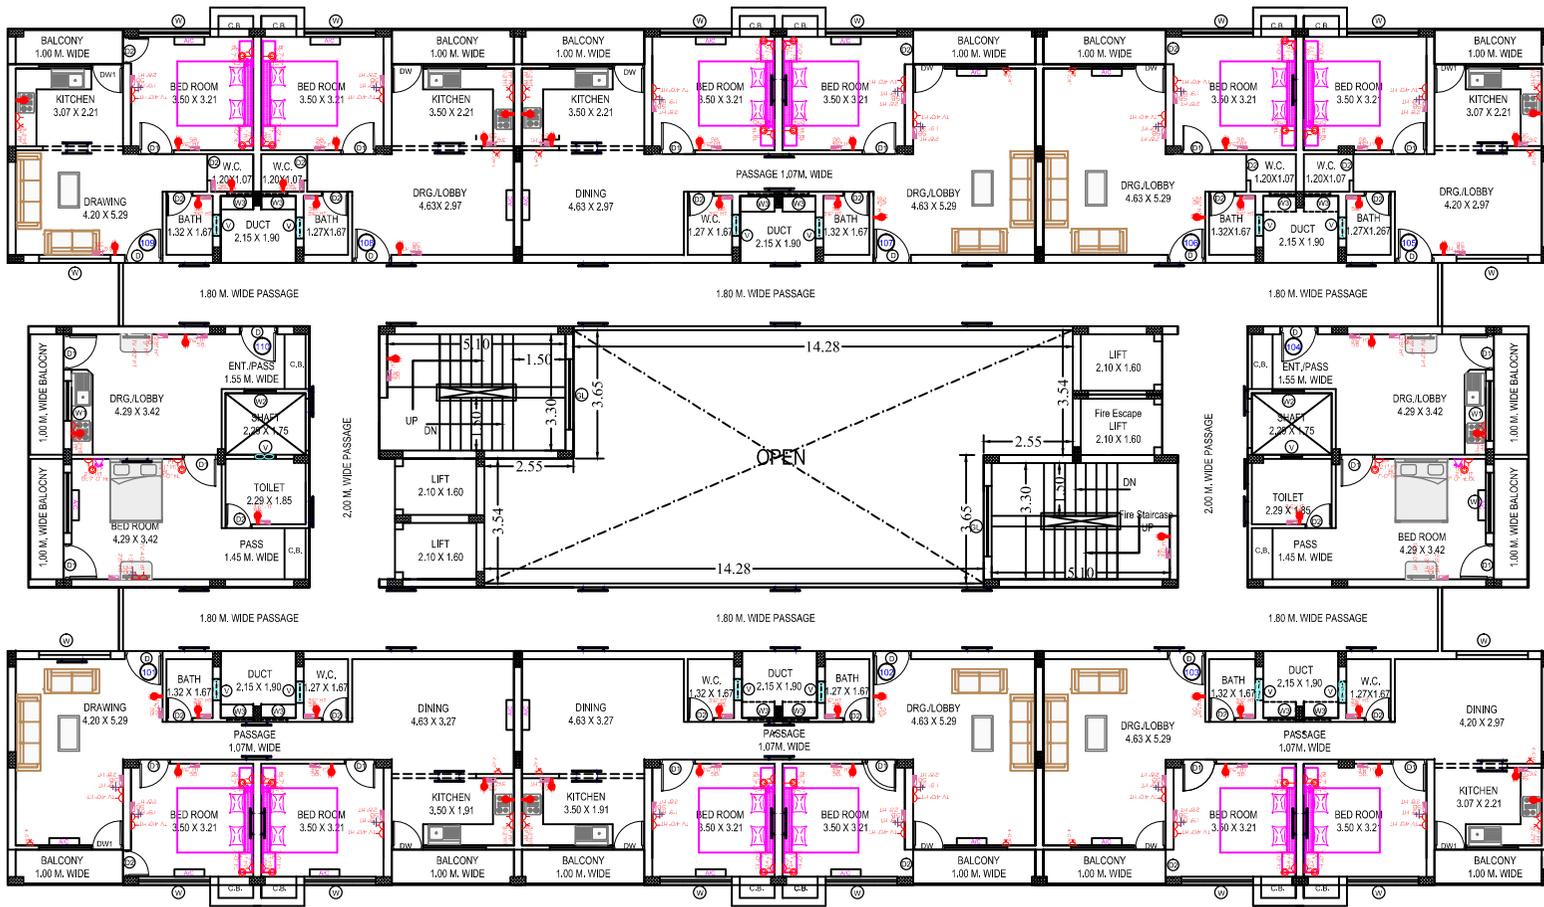

FIRST FLOOR PLAN

LEGEND	
SYM.	DESCRIPTION
D-PP	GAMP LIGHT POINT
Dx-PP	15AMP POWER POINT
⊖	BRACKET LIGHT
⊞	SWITCH BOARD
∞	EXHAUST FAN
●	BULB / CFL (AT 8'-0" HT.)
▭	M.C.B.
⊕	T.V.OUTLET 4'-0" HT
⊙	GEYSER 5'-0" HT
⊙	BELL PUSH 4'-0" HT
⊞	TUBE LIGHT 8'-0" HT
⊞	TELEPHONE POINT
⊞	SPLIT A.C. 8'-0" HT

TITLE :
 PROPOSED PLAN OF A RESIDENTIAL APARTMENT BUILDING SITUATED ON HOUSE NO. 419 (OLD) & 523 (NEW), RAMANRETI, KHASRA NO. 168(M), MAJLAJA VRINDAVAN BANGAR TEHSIL & DISTT. MATHURA.

OWNER :
 SHRI PURSHOTTAM JAN KALYAN NIDHI

POWER OF ATTORNEY HOLDER :
 SRI RIMANESH CHAND BAGHEL S/O SHRI MATHEMAL BAGHEL


REFERENCE :
 PROPOSED CONSTRUCTION
 DRAIN LINE
 TREE

NORTH :

OWNER'S SIGN

SCALE : : 1 : 200
FILE NAME : ASHWANI KUMAR
DRN BY : SHYAM TOMAR

ARCHITECTS
KONARK
 ARCHITECTS,
 ANAND VIHAR, MAHOLI ROAD, MATHURA.
 CELL. NO. - 9412278819
 E-mail : konarkassociates23@gmail.com

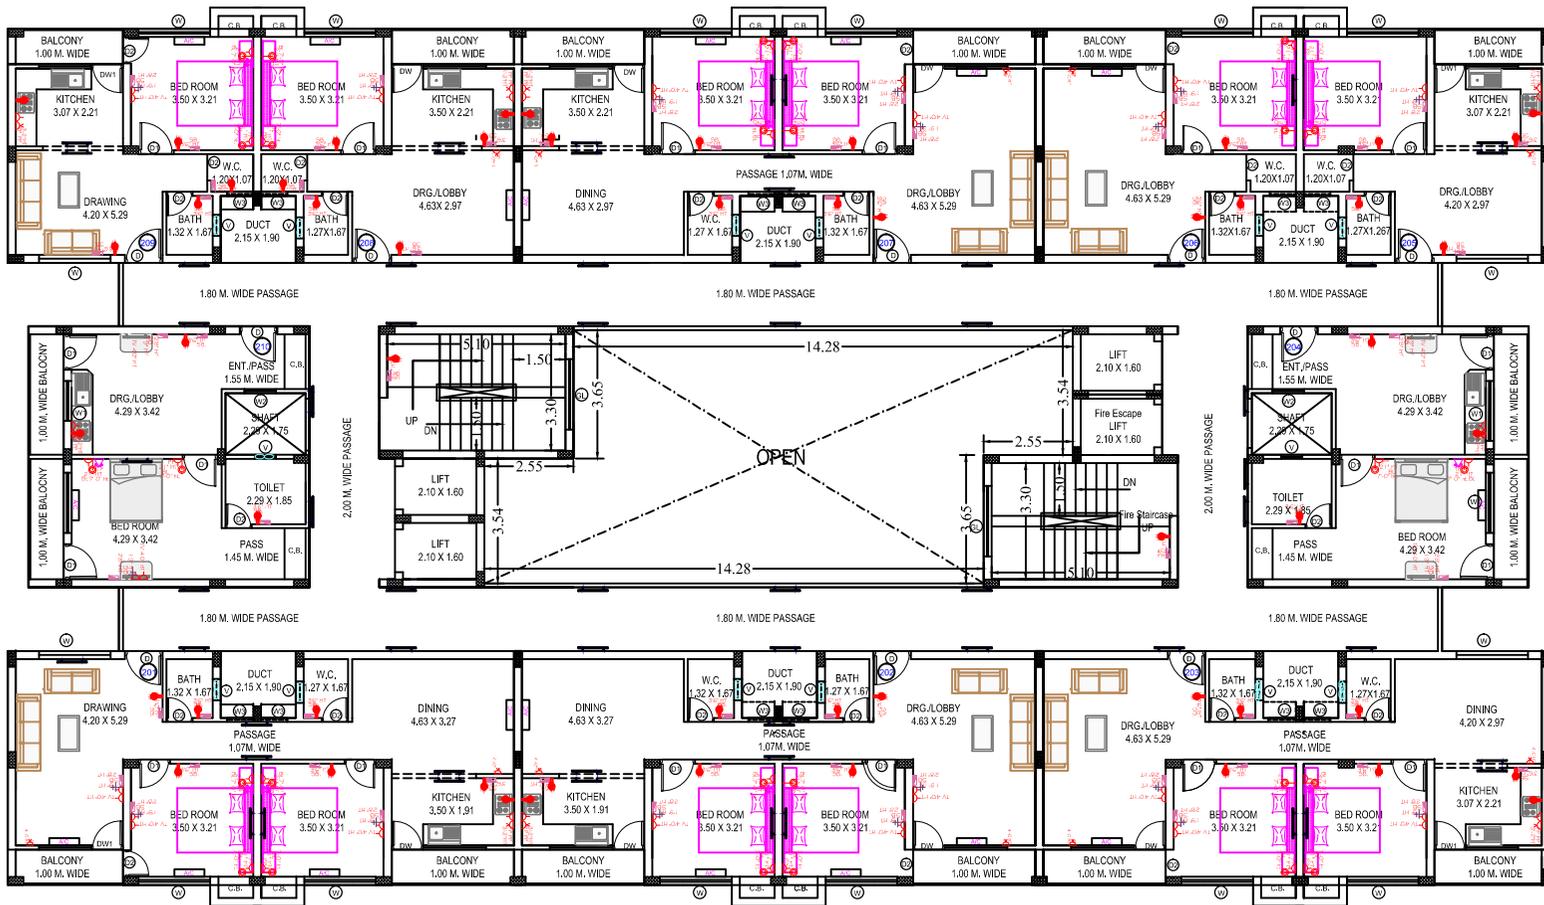

SECOND FLOOR PLAN

LEGEND	
SYM.	DESCRIPTION
	GAMP LIGHT POINT
	15AMP POWER POINT
	BRACKET LIGHT
	SWITCH BOARD
	EXHAUST FAN
	BULB / CFL (AT 8'-0" HT.)
	M.C.B.
	T.V. OUTLET 4'-0" HT
	GEYSER 5'-0" HT
	BELL PUSH 4'-0" HT
	TUBE LIGHT 8'-0" HT
	TELEPHONE POINT
	SPLIT A.C. 8'-0" HT

TITLE :
 PROPOSED PLAN OF A RESIDENTIAL APARTMENT BUILDING SITUATED ON HOUSE NO. 419 (OLD) & 523 (NEW), RAMANRETI, KHASRA NO. 168(M), MAULAZ VRINDAVAN BANGAR TEHSIL & DISTT. MATHURA.

OWNER :
 SHRI PURSHOTTAM JAN KALYAN NIDHI

POWER OF ATTORNEY HOLDER :
 SRI RIMANESH CHAND BAGHEL S/O SHRI MATHEMAL BAGHEL


REFERENCE :
 PROPOSED CONSTRUCTION
 DRAIN LINE
 TREE

NORTH :

OWNER'S SIGN

SCALE : : 1 : 200
FILE NAME : ASHWANI KUMAR
DRN BY : SHYAM TOMAR

ARCHITECTS
KONARK
 ARCHITECTS,
 ANAND VIHAR, MAHOLI ROAD, MATHURA.
 CELL. NO. - 9412278819
 E-mail : konarkassociates23@gmail.com

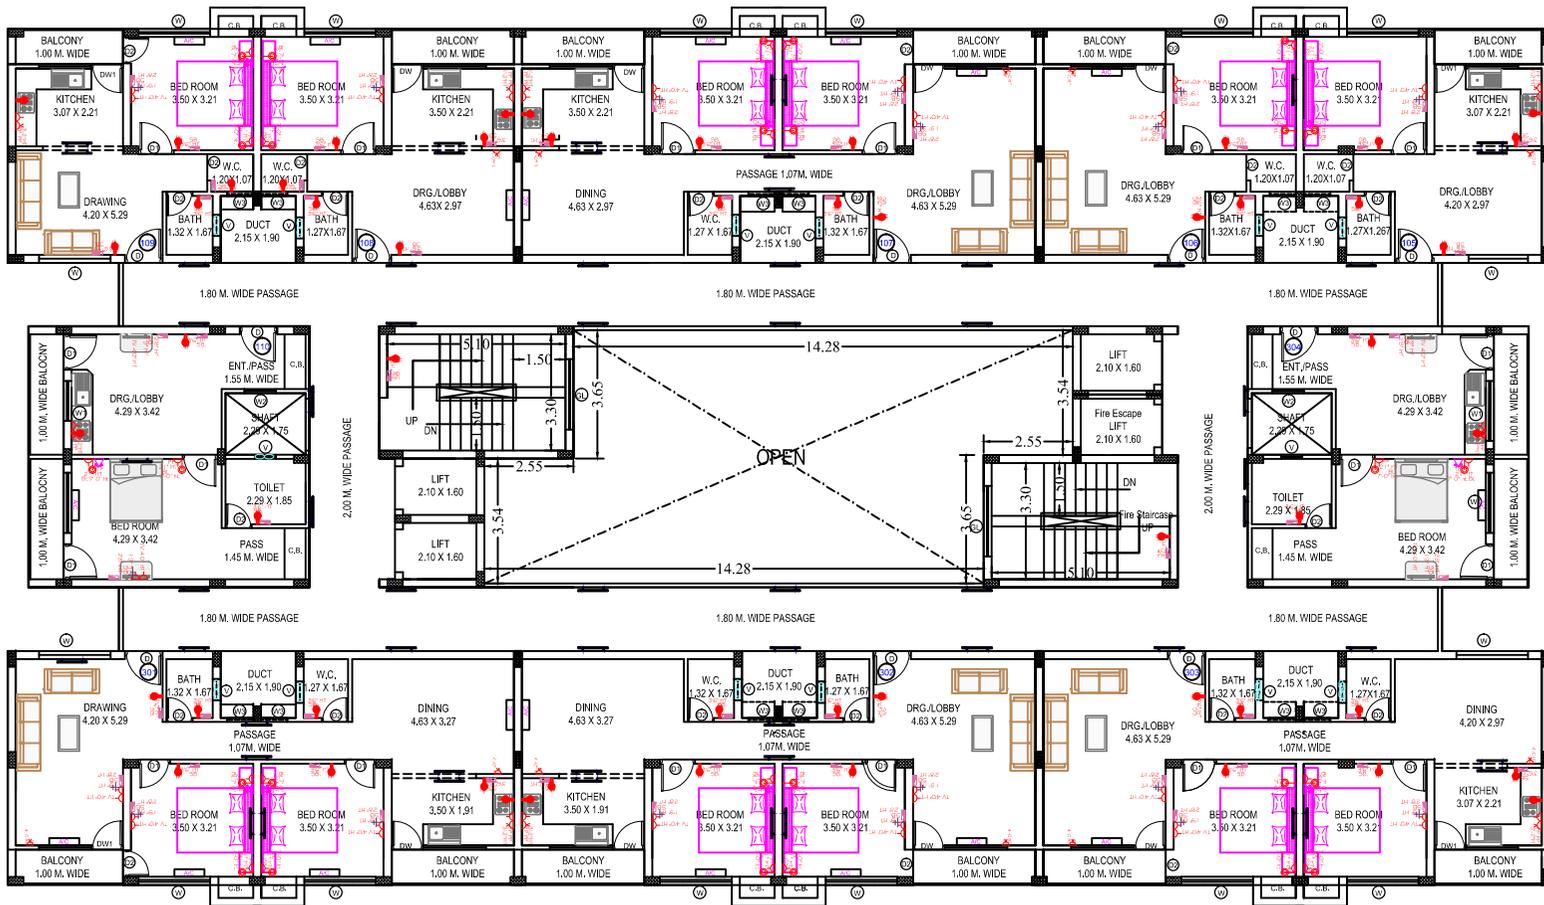

THIRD FLOOR PLAN

LEGEND	
SYM.	DESCRIPTION
	GAMP LIGHT POINT
	15AMP POWER POINT
	BRACKET LIGHT
	SWITCH BOARD
	EXHAUST FAN
	BULB / CFL (AT 8' HT.)
	M.C.B.
	T.V. OUTLET 4'-0" HT
	GEYSER 5'-0" HT
	BELL PUSH 4'-0" HT
	TUBE LIGHT 8'-0" HT
	TELEPHONE POINT
	SPLIT A.C. 8'-0" HT

TITLE :
 PROPOSED PLAN OF A RESIDENTIAL APARTMENT BUILDING SITUATED ON HOUSE NO. 419 (OLD) & 523 (NEW), RAMANRETI, KHASRA NO. 168(M), MAJLAZ VRINDAVAN BANGAR TEHSIL & DISTT. MATHURA.

OWNER :
 SHRI PURSHOTTAM JAN KALYAN NIDHI

POWER OF ATTORNEY HOLDER :
 SRI RAMESH CHAND BAGHEL S/O SHRI MATHEAL BAGHEL

REFERENCE :
 PROPOSED CONSTRUCTION
 DRAIN LINE
 TREE

NORTH :

OWNER'S SIGN

SCALE : : 1 : 200
FILE NAME : ASHWANI KUMAR
DRN BY : SHYAM TOMAR

ARCHITECTS
KONARK
 ARCHITECTS,
 ANAND VIHAR, MAHOLI ROAD, MATHURA.
 CELL. NO. - 9412278819
 E-mail : konarkassociates23@gmail.com