


[illegible]

PROJECT:

**PROPOSED
INTEGRATED DEVELOPMENT OF SITE
AT- SHATABDI NAGAR SECTOR-10
NEAR HAWAI PATTI GAGOL ROAD
MEERUT**

LEGEND:-

1.		H.T. CABLE TRENCH	
2.		ELECTRICAL MAN HOLE (800MM x 800MM x 1000MM DEEP)	
3.		ELECTRICAL MAN HOLE (800MM x 800MM x 800MM DEEP)	
4.		RCC HUM PIPE	

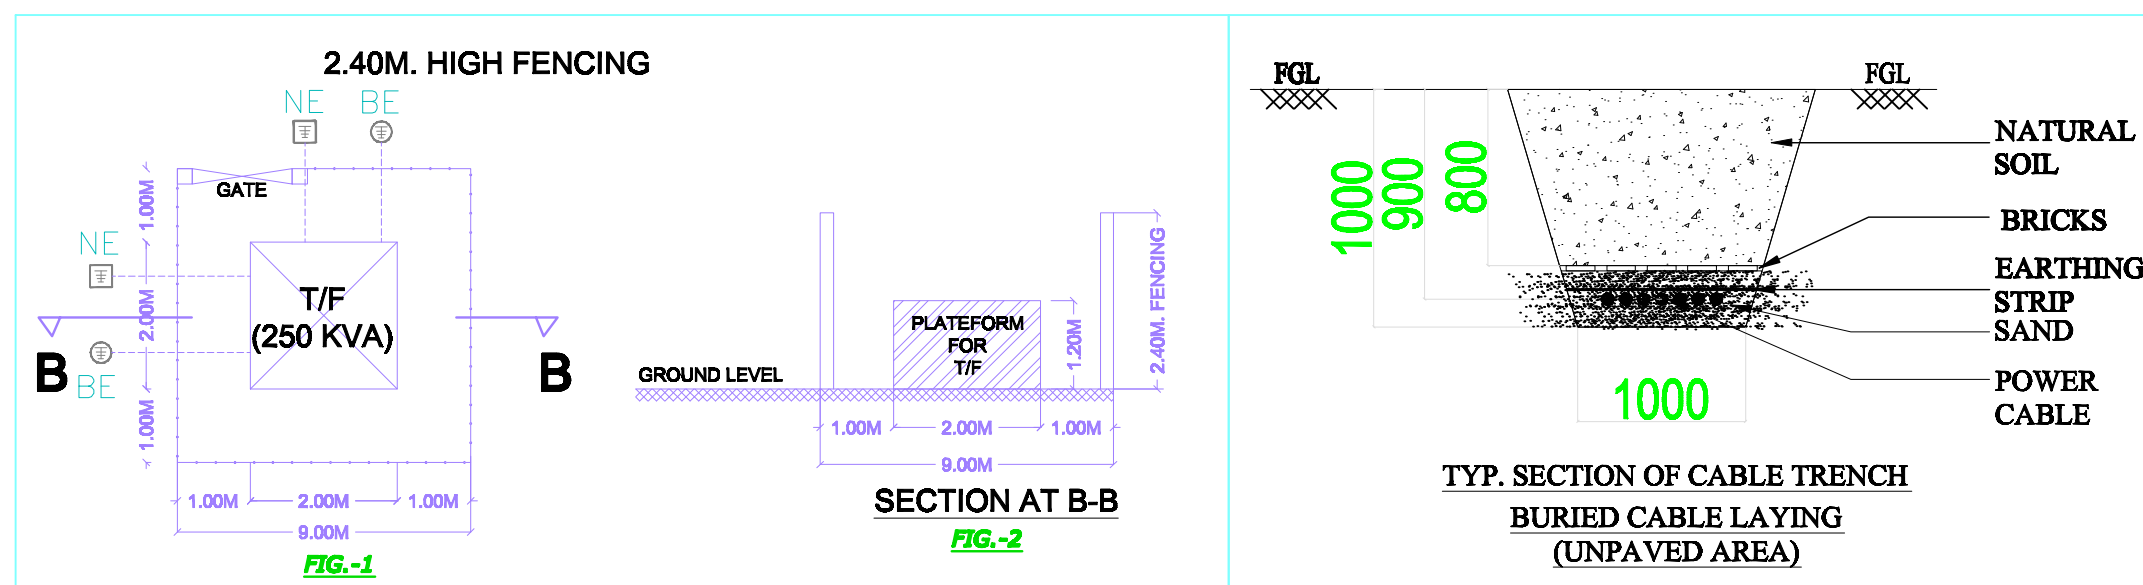

DEVELOPED BY :

**MEERUT DEVELOPMENT
AUTHORITY MEERUT**

SUB. TITLE:

AIRPORT ENCLAVE

DRG. TITLE:

LAYOUT PLAN (H.T. ELECTRICAL DRAWING)

PROJECT MANAGER:

SCALE:	1:100	DRG. NO.:	LAYOUT/SEE-01
--------	-------	-----------	---------------

DRN BY:	UTENDRA	CHECKED BY:
---------	---------	-------------

DATE:	AUG.-2016	O.P.SHAH
-------	-----------	----------

ARCHITECTURAL CONSULTANTS :-

ATUL GUPTA

H - 131, SECTOR 63, NOIDA

Services Consultant :



(Building services Consultant, Soil & foundation Experts, Highway Engineering)

1, 4th Floor, HALWASIYA COURT, HAZRATGANJ, LUCKNOW (U.P.)
 Tele. No. : 0522-2230625, Fax : 0522-2230625, Cell : 9839013280, 9415027719
 Email : shah_pant@yahoo.co.in, Web : www.shahpantconsultingengineers.com

LAYOUT PLAN