


AREAS OF LANDSCAPE/ROADS  
 NOT INDICATED UNLESS FURNISH  
 AS SPECIFIED.

GREEN AREA DETAIL	
Open area - plot area - ground coverage	= 31,654.95
Green area to be required @50 % of open area	= 15827.47 required
Provided green area	= 15914.54 provided
one tree required per 100 sqm of open area	= 317 trees required
3165495/100 = 3165.947	= 330 trees provided
proposed trees	
proposed new green trees = 52% of trees required =	165 provided

PROVIDED GREEN AREA DETAIL	
G1	= 298.37 SQM
G2	= 145.89 SQM
G3	= 167.5 SQM
G4	= 223.17 SQM
G5	= 254.1 SQM
G6	= 62.02 SQM
G7	= 68.13 SQM
G8	= 259.34 SQM
G9	= 158.43 SQM
G10	= 270.07 SQM
G11	= 330.73 SQM
G12	= 177.67 SQM
G13	= 123.96 SQM
G14	= 369.04 SQM
G15	= 141.67 SQM
G16	= 309.64 SQM
G17	= 233.26 SQM
G18	= 158.47 SQM
G19	= 256.89 SQM
G19A	= 75.77 SQM
G20	= 50.34 SQM
G21	= 252.09 SQM
G22	= 162.83 SQM
G23	= 223.42 SQM
G24	= 227.96 SQM
G25	= 145.99 SQM
G26	= 750.66 SQM
G28	= 495.15 SQM
G28	= 277.55 SQM
G29	= 135.93 SQM
G30	= 617.07 SQM
G31	= 516.62 SQM
G32	= 8270.86 SQM
TOTAL	= 15914.5 SQM

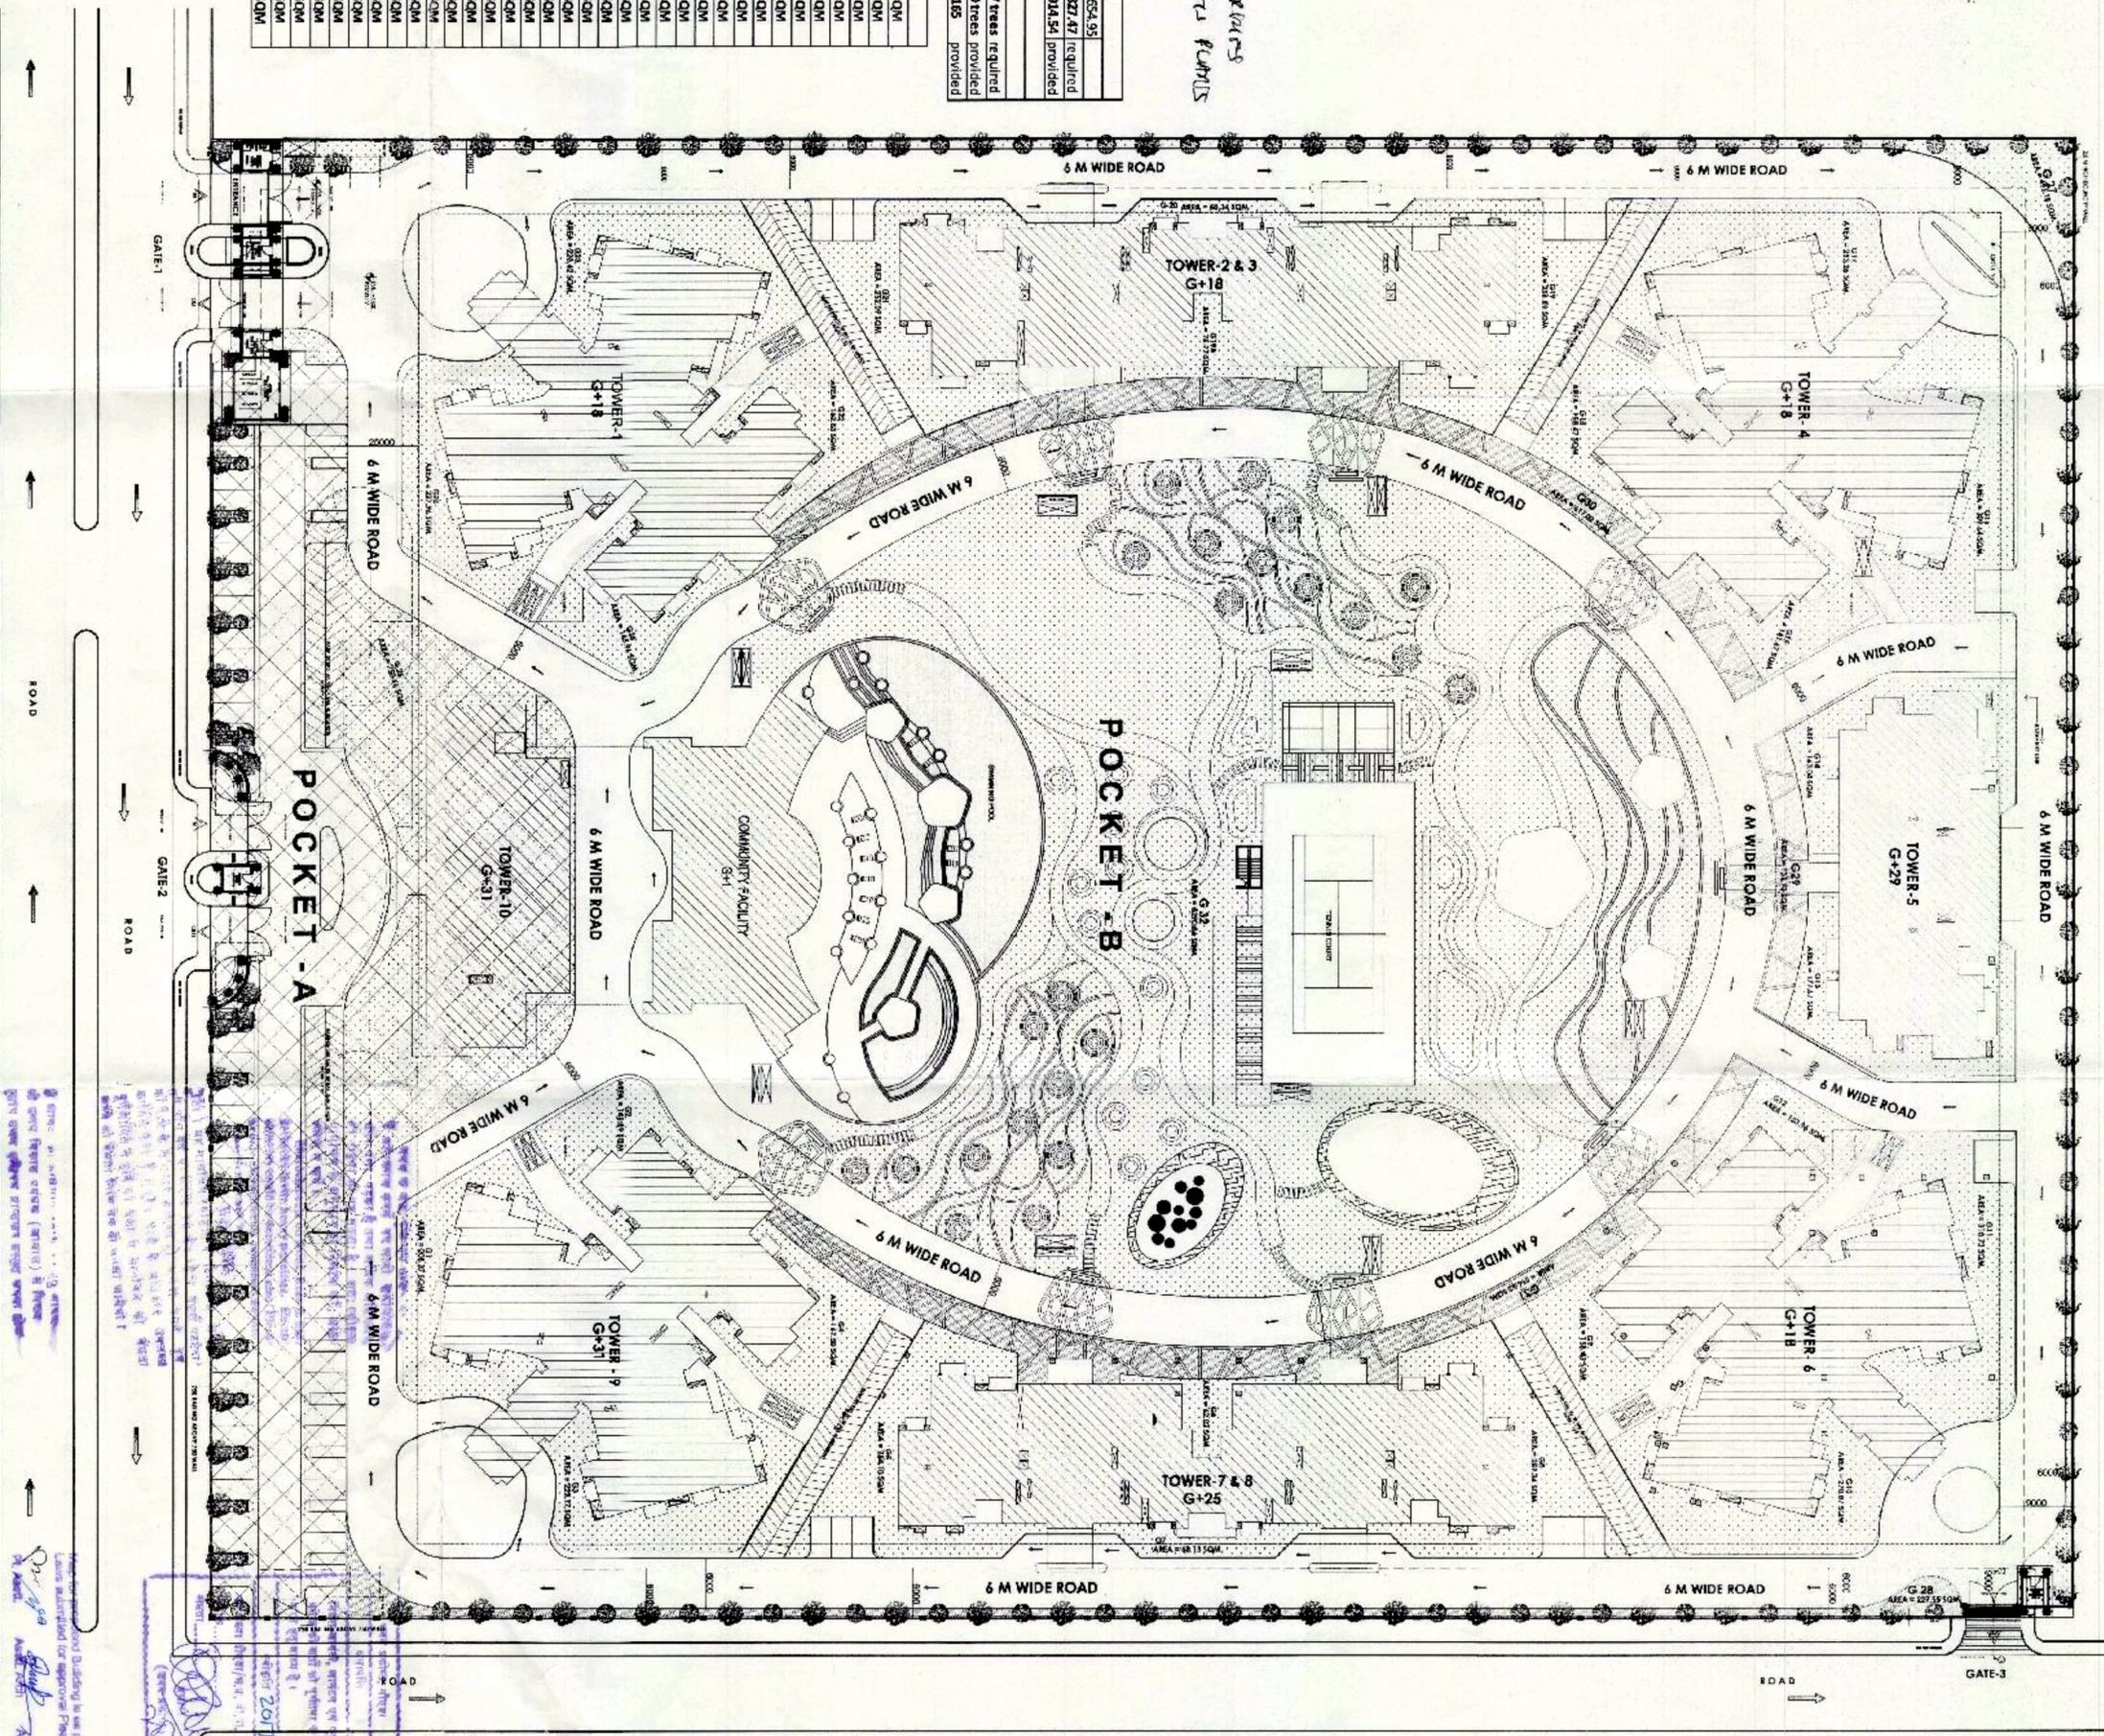

PROJECT	TITLE	JOB NO.	DATE	DRN. BY	ARCHITECTS SIGN	OWNER'S SIGN	CONSULTANT
PROPOSED GROUP HOUSING BUILDING ON PLOT NO. GH-01/C, SECTOR - 168 NOIDA FOR - SUNWORLD RESIDENCY PVT. LTD.	REV. SUBMISSION DRAWING SITE PLAN DRAWING		03 - 06 - 15	SANDEEP	<i>[Signature]</i>	<i>[Signature]</i>	R.N. Gupta & Associates Consulting Engineers, Architects & Valuers E - 1, Sector-35, Noida Phones - (+120) 4321556 email - info@rnngcorp.com
				CHKD. BY			
				G.S.B.	<i>[Signature]</i>		

18

20/11/2015

26/01/2015