


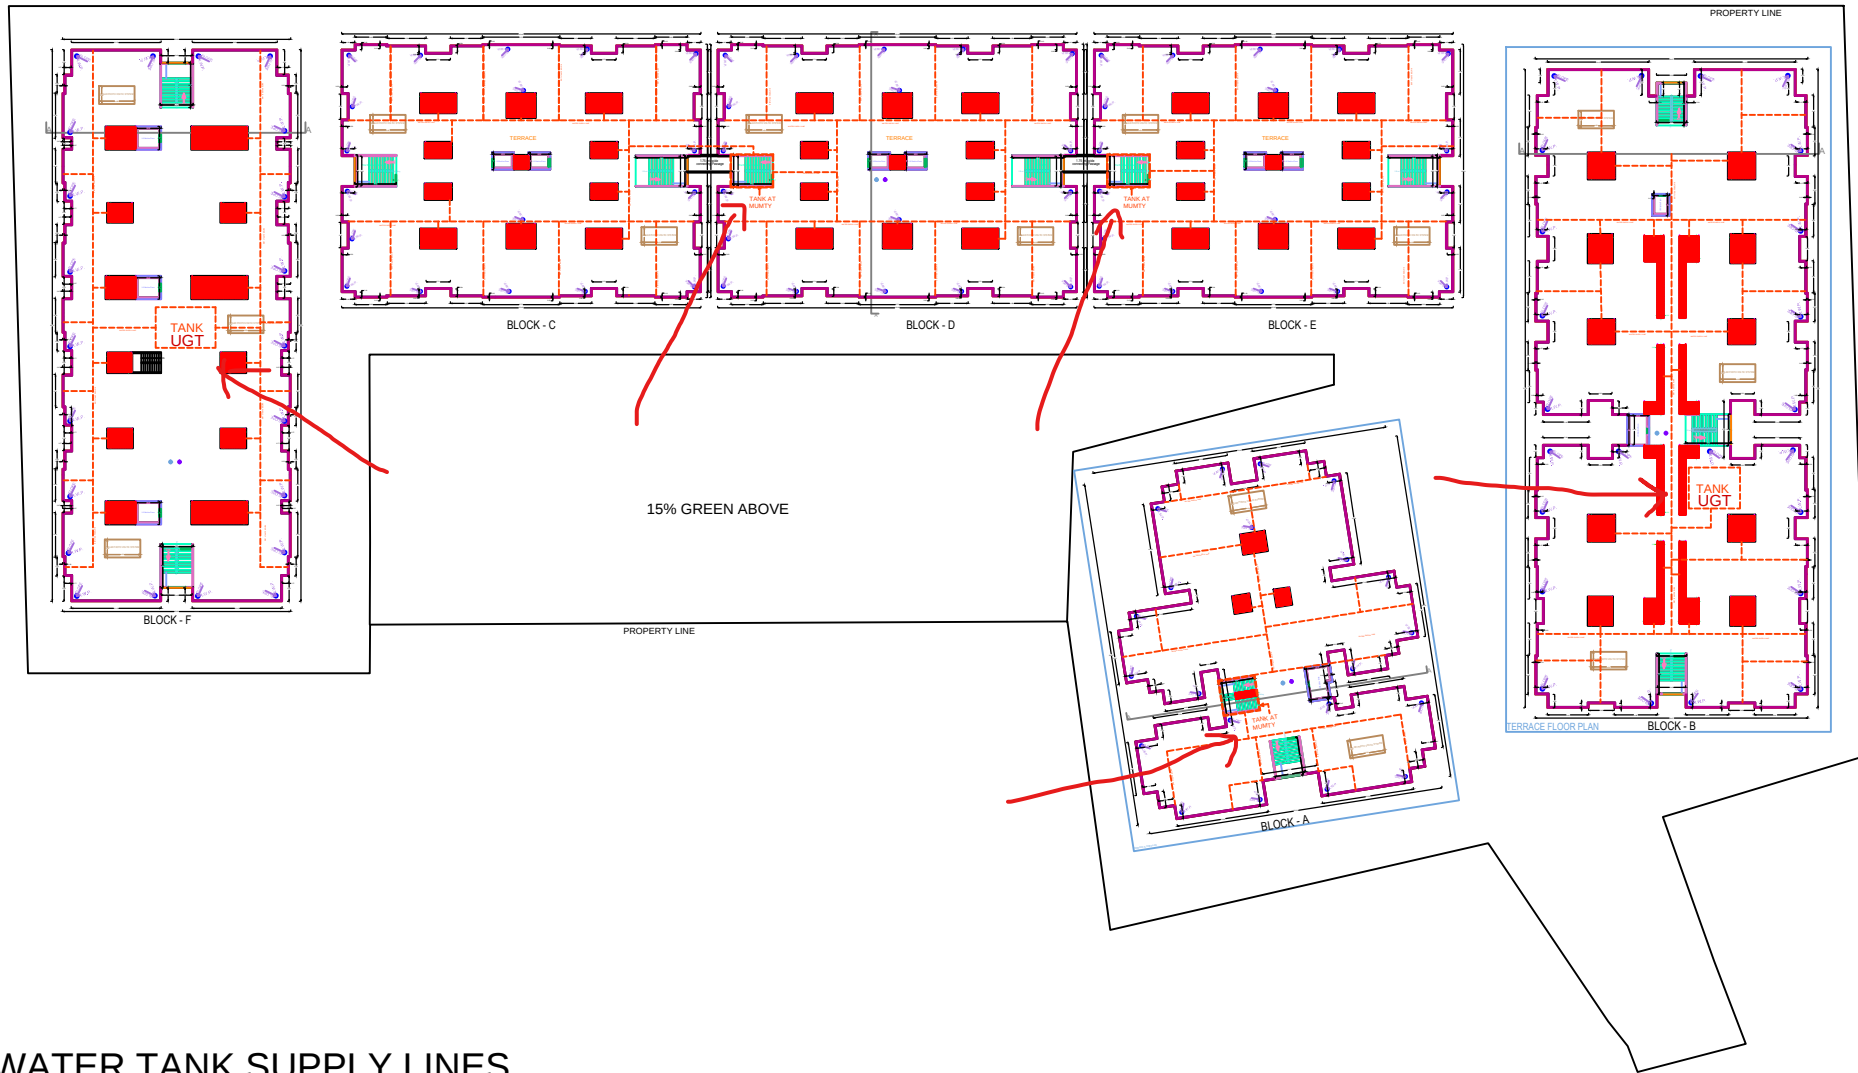

WATER TANK SUPPLY LINES