


[illegible]

Map for proposed Building is as per Page
 Laws. Submitted for approval, please.

Architect

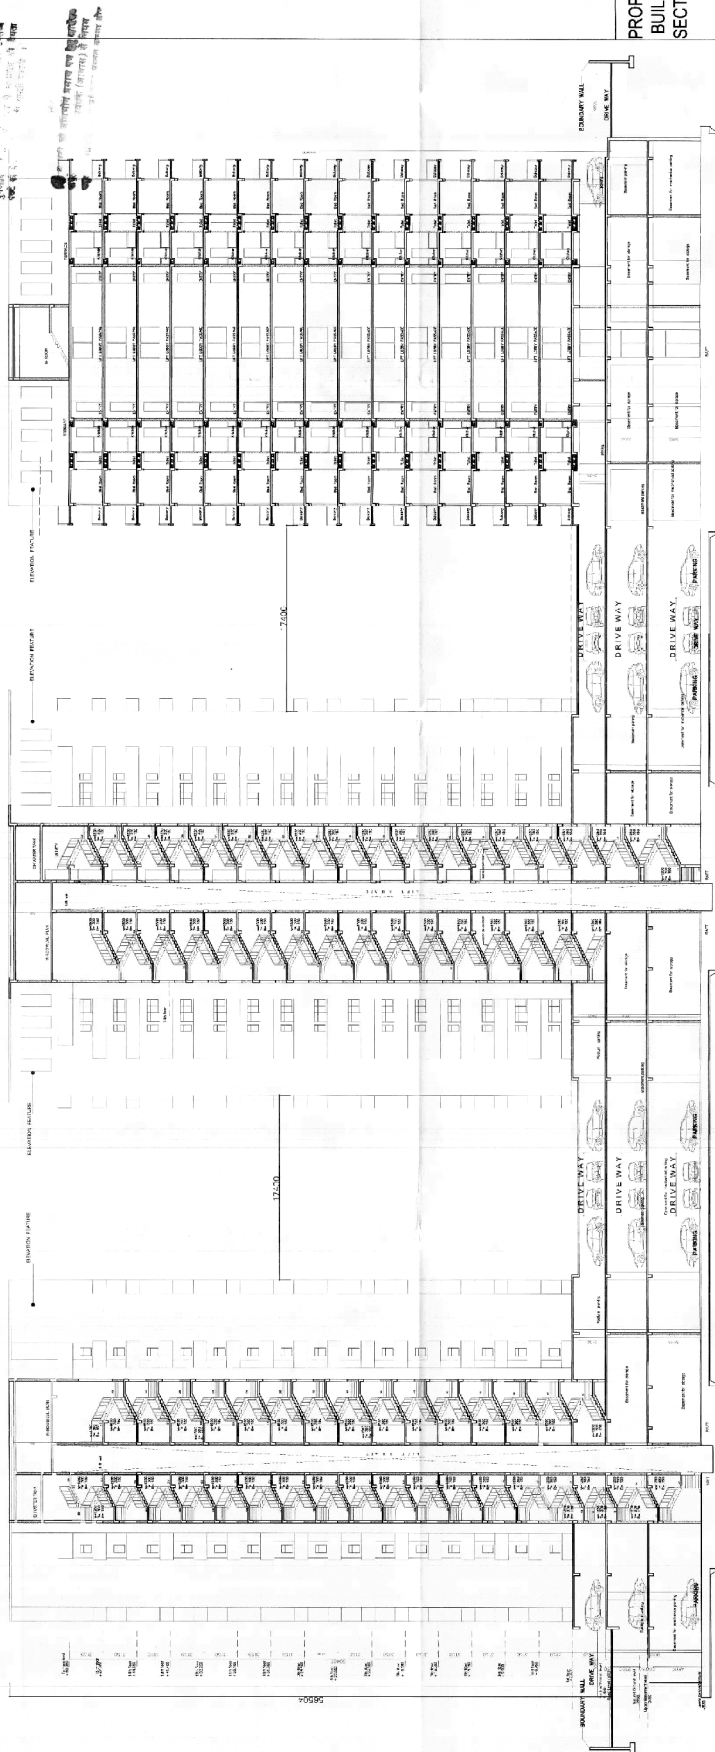

TOWER - C

TOWER - B

TOWER - A

PROPOSED SPORTS CITY PROJECT
BUILDING AT PLOT NO:-SC-01/C-A8
SECTOR -150, NOIDA U.P

ANNEX 10

M/S - ABET BUILDCON PVT. LTD.

ARCHITECT'S SIGN	OWNER'S SIGN
	
RAJIV GOEL	ANIL B. D'Cruz
DATE 14/7/2015	DATE 14/7/2015
SUBMISSION DRAWING	
TOWER - A.B&C	
CROSS SECTIONS (ZZ)	
DWG.	
DATE	REVISION
JUN-2017	
DRN. BY	CHKD. BY
DR. NO.	SHEET NO.
	S-08