


**NOTES ON PLUMBING SERVICES :**

1. THIS DRAWING REPRESENTS ONLY A PLUMBING DETAIL, FOR ARCHITECTURAL / STRUCTURAL AND OTHER SERVICES REFER RELEVANT DRAWINGS.
2. PLEASE CO-ORDINATE THIS DRAWING WITH ALL OTHER RELEVANT DRAWINGS FOR ALL THE SERVICES.
3. SHOP DRAWING TO BE PREPARED BY THE PLUMBING CONTRACTOR AND SUBMITTED TO CONSULTANT FOR APPROVAL BEFORE EXECUTION.
4. CONTRACTOR TO ENSURE CONFORMITY WITH ALL RELEVANT FIRE CODES AND AS PER NATIONAL BUILDING CODE OF INDIA (2005).
5. ALL DIMENSIONS SHOWN IN DRAWINGS ARE IN MM AND MUST BE CO-ORDINATED / CONFIRMED FROM THE ARCHITECTURAL DRAWINGS.

**LEGEND**

| SYMBOL | DESCRIPTION                    |
|--------|--------------------------------|
| ML     | DI (HEAVY DUTY) MUNICIPAL LINE |
| TW     | DI (HEAVY DUTY) TUBE WELL LINE |
| TW     | TUBE WELL                      |

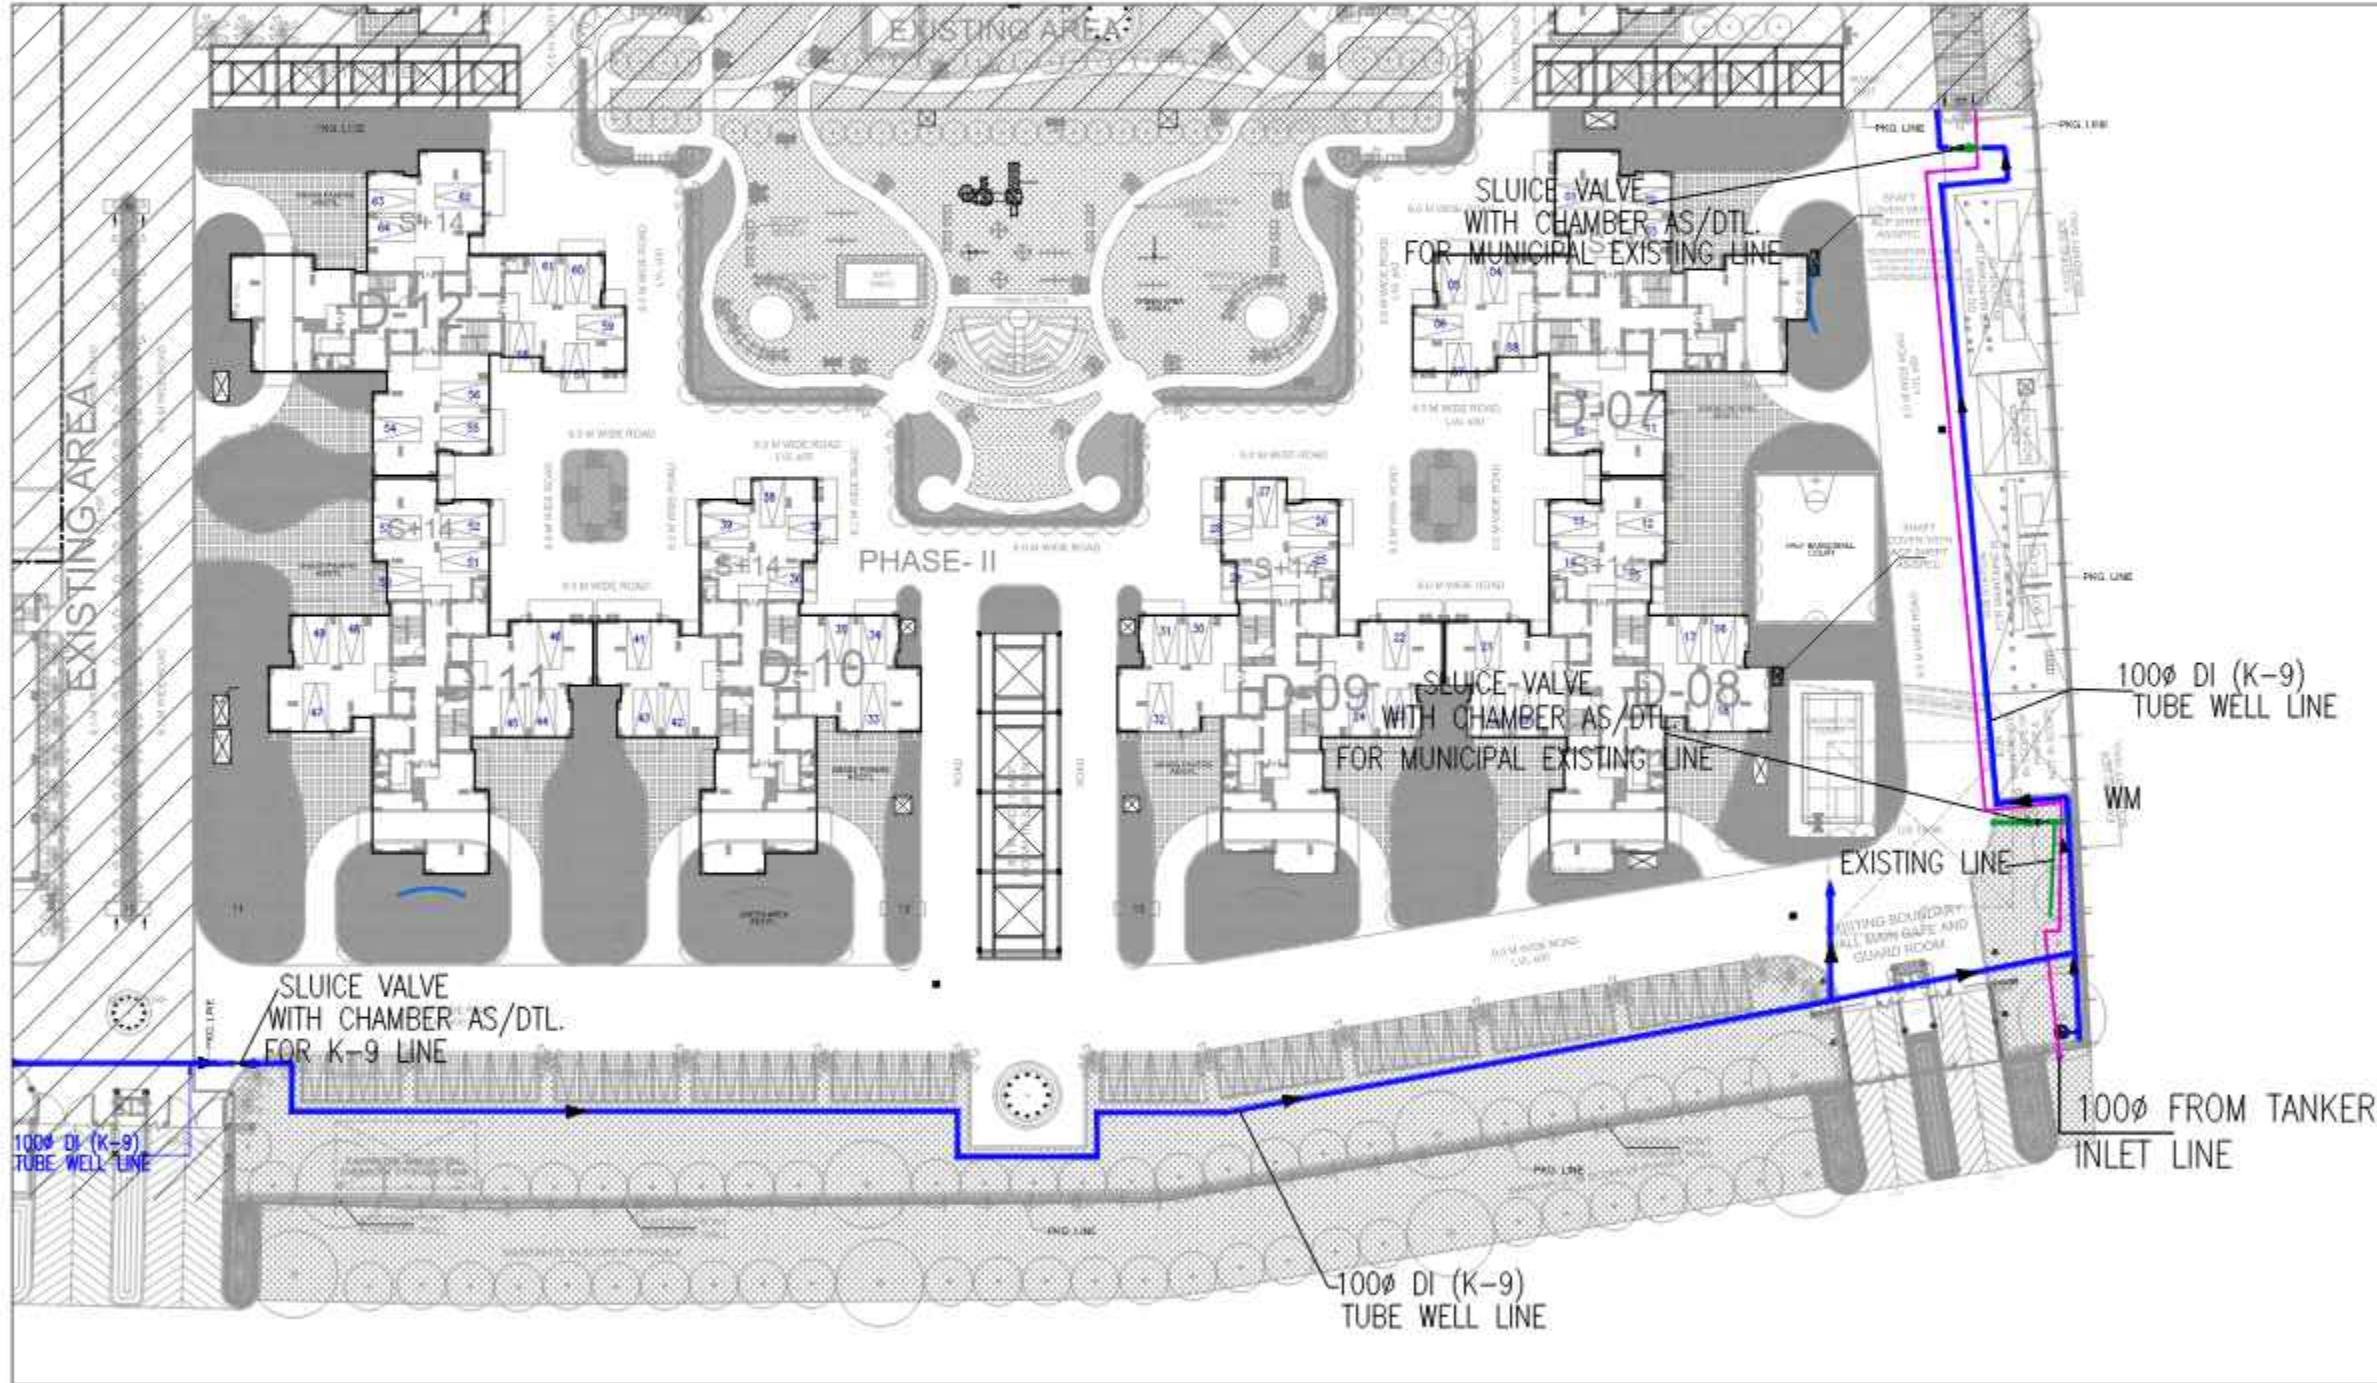

**PROJECT NAME**

PROPOSED GROUP HOUSING  
FOR CGEWHO AT PLOT NO. 07  
SECTOR P-4, BUILDERS AREA  
GREATER NOIDA (U.P.)

**CLIENT NAME**

CENTRAL GOVERNMENT EMPLOYEES  
WELFARE HOUSING ORGANISATION  
2nd Floor 'A', Wing, Janpath Bhawan,  
Jansarov, New Delhi-110001  
TEL: 011 - 23738722 / 23777248 / 23355408  
FAX: 011 - 23717250  
E-MAIL: cgewho@nic.in



**ARCHITECT & PMC**

**R T & Associates Pvt. Ltd.**  
ARCHITECTS, DESIGNERS & PROJECT MANAGEMENT  
A-41 & 42, SECTOR-101  
NOIDA - 201301, UTTAR PRADESH  
TEL: 9122 - 988013, 98400101  
FAX: 0122 - 948010 - 5, 94801010  
E-MAIL: rtassociates@gmail.com



**TENDER DRAWING**

**PHASE-II**

DRAWING TITLE :

EXTERNAL SERVICE

WATER SUPPLY SYSTEM

|               |                          |
|---------------|--------------------------|
| DRAWING NO. : | CGEWHO/NOIDA/PM/01/01/01 |
| DATE :        | 26-08-2023               |
| SCALE :       | N.T.S.                   |
| CHECKED :     | P.S.                     |
| DRAWN :       | R.K.                     |
| 17C           |                          |