

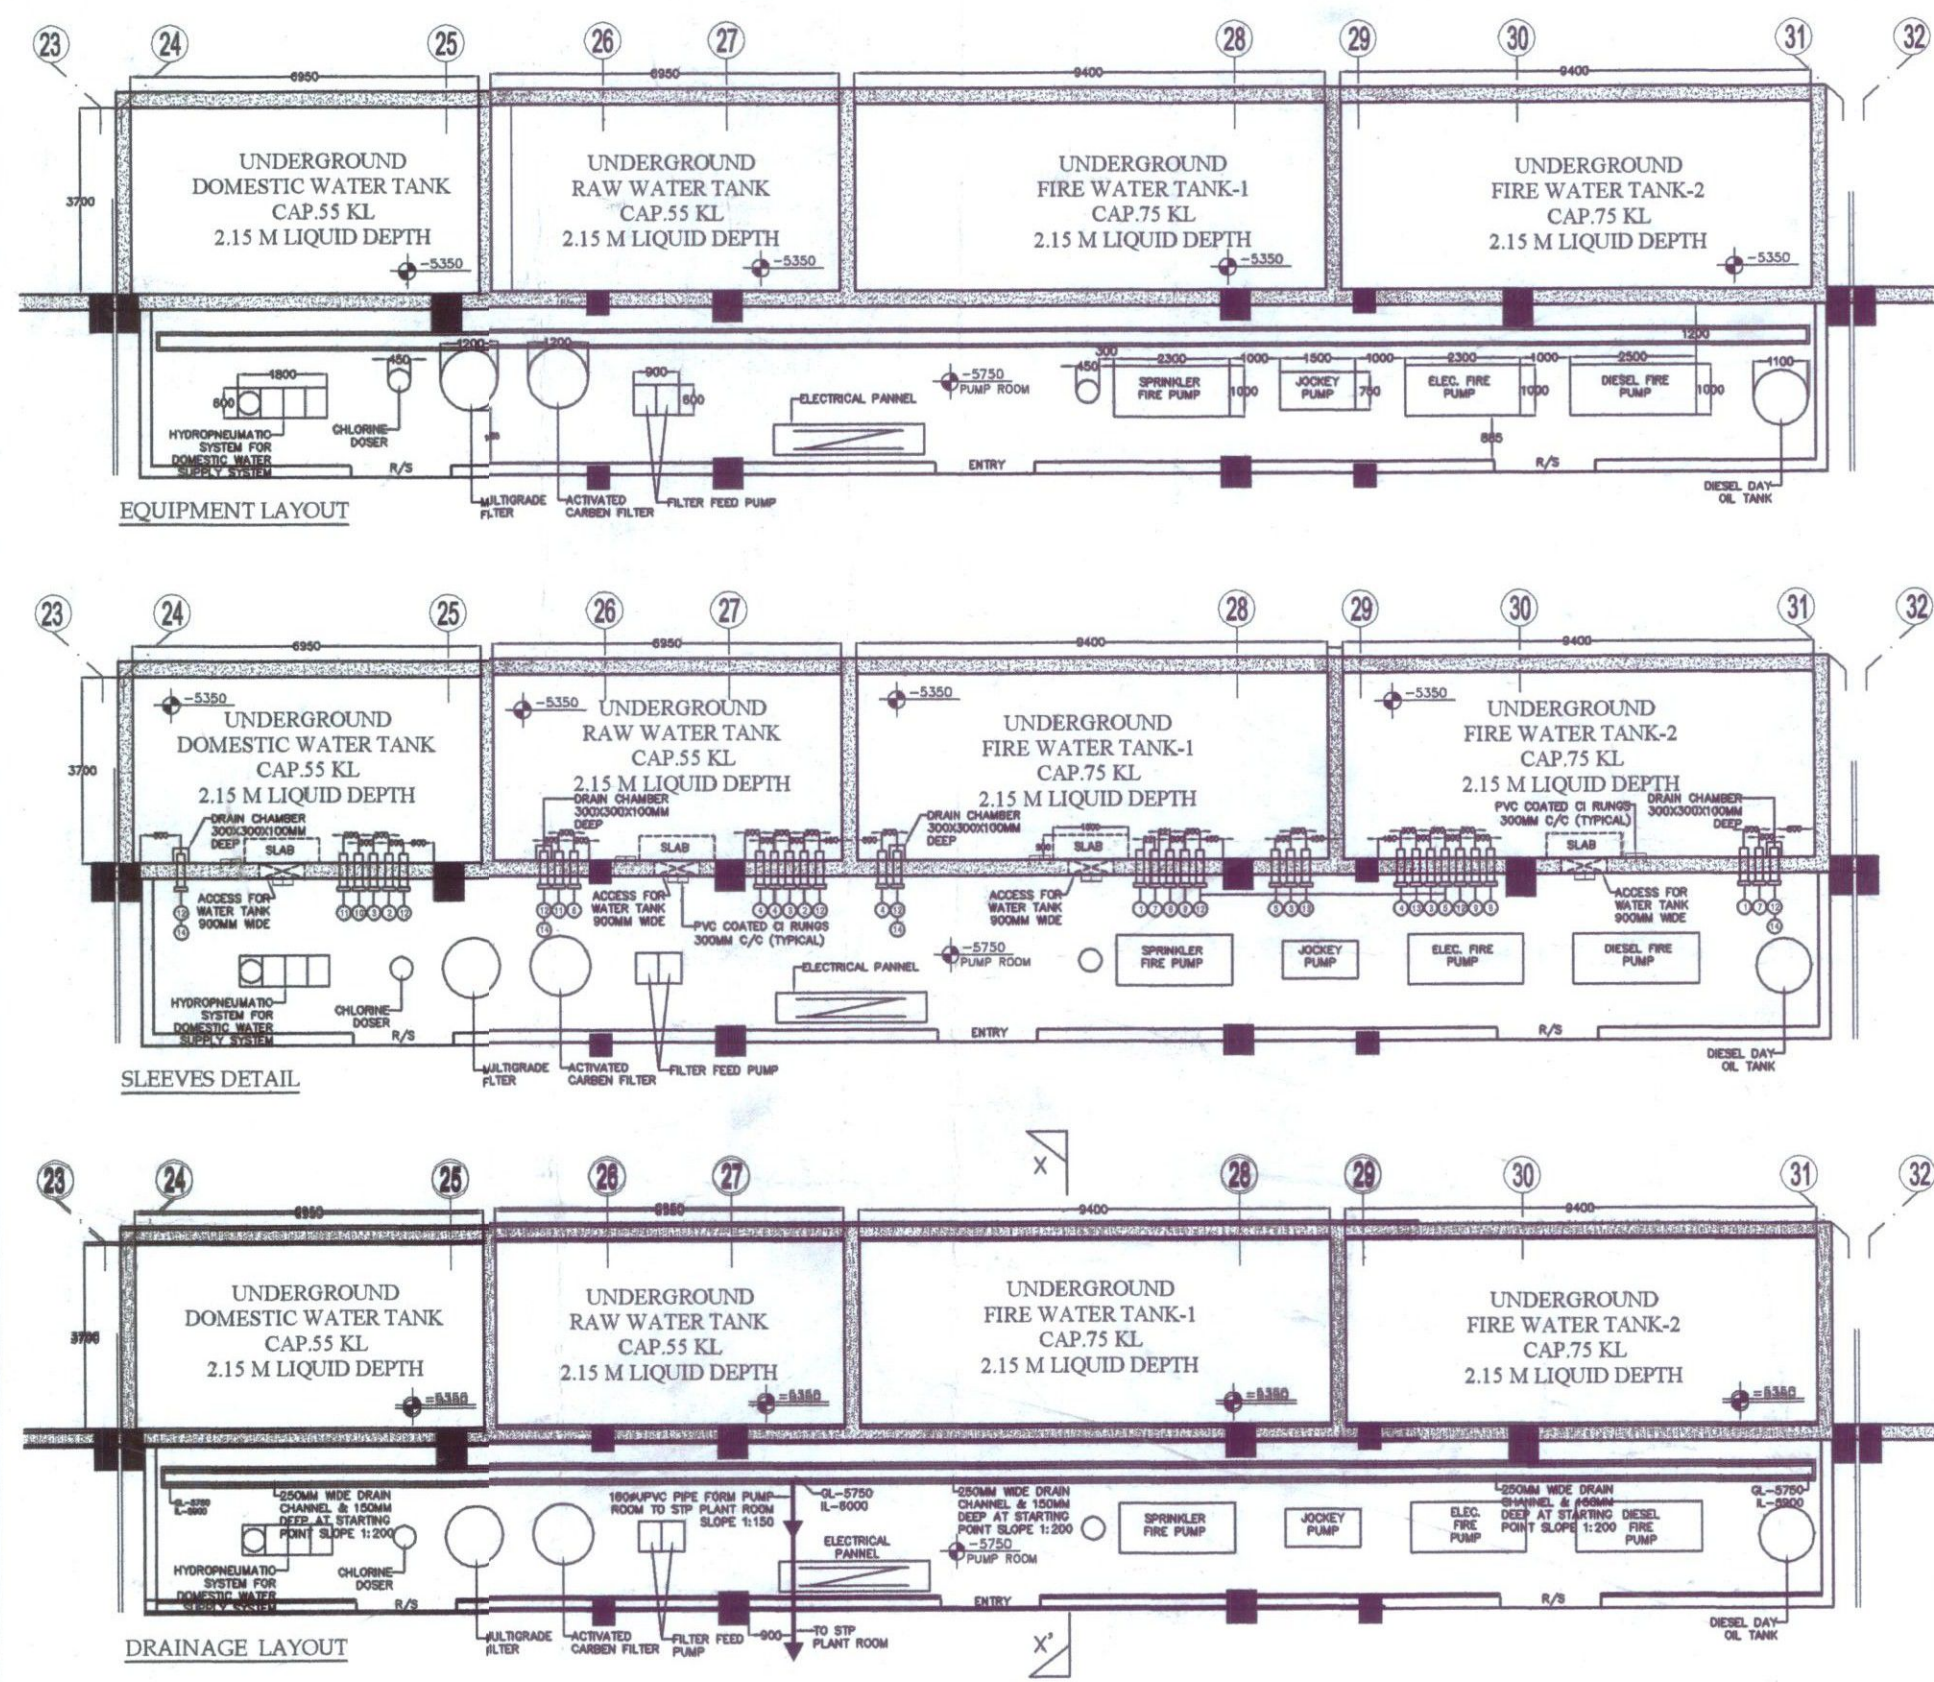


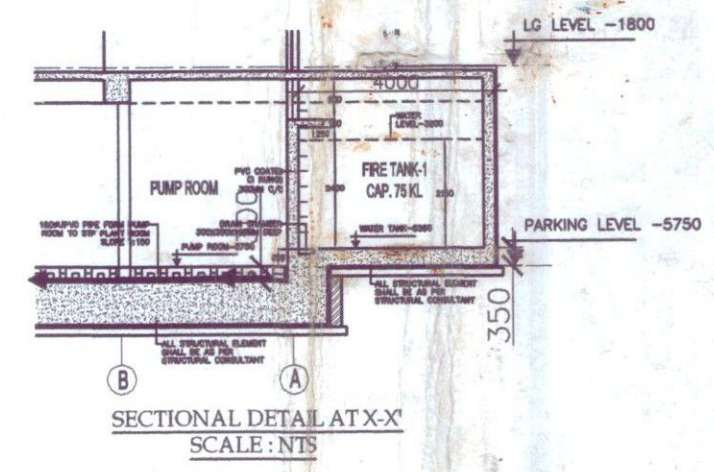

SCHEDULE FOR SLEEVES

BOTTOM OF TANK - 5350 MM
 WATER LEVEL - 3200 MM
 BOTTOM OF PUMP ROOM - 5750 MM

NO.	DESCRIPTION	DIA. OF PIPE (MM)	B.O.P (MM)	NO. OF PUDDLE FLANGES
1.	INLET PIPE FROM MUNICIPAL SUPPLY	50#	-3200	2 NOS.
2.	OVERFLOW PIPE	80#	-3150	2 NOS.
3.	LEVEL INDICATOR	25#	-3200/-5200	8 NOS.
4.	OVERFLOW PIPE FROM FIRE TO RAW WATER TANK	100#	-3200	4 NOS.
5.	SUCTION PIPE FROM FIRE TANK TO FIRE PUMPS	300#	-5200	2 NOS.
6.	SUCTION FROM RAW TANK TO FILTER FEED PUMPS	80#	-5200	1 NO.
7.	INLET PIPE FROM TUBEWELL	50#	-3200	2 NOS.
8.	FIRE BRIGADE INLET CONNECTION	150#	-3200	2 NOS.
9.	FIRE BRIGADE DRAW OUT CONNECTION	150#	-3200	2 NOS.
10.	SUCTION FROM DOMESTIC TANK TO HYDRO. PUMPS	80#	-5200	2 NOS.
11.	LEVEL CONTROLLER	25#	-3200	2 NOS.
12.	VENT	150#	3100	8 NOS.
13.	INTERCONNECTION PIPE	100#	-5200	2 NOS.
14.	DRAIN PIPE	80#	-5450	4 NOS.

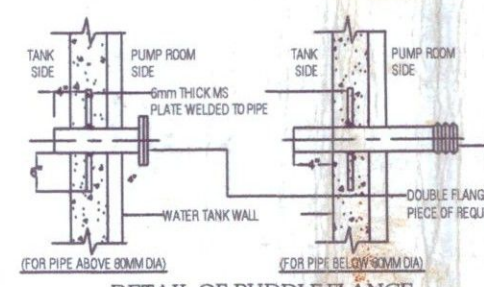

No.	Revision/Issue	Date
-----	----------------	------

SERVICES CONSULTANTS:-
J.S.ENGINEERS
 PLUMBING, SANITARY & FIRE FIGHTING DESIGN SERVICES
 D 11/121, First Floor, Opp. Sai Baba Mandir,
 Sector - 7, ROHINI, NEW DELHI-110085.
 MOBILE:- 9891646538 - E.mail- vjsaini1@yahoo.co.in

Firm Name and Address
THE ARC GROUP
 SANJAY KR. GUPTA (ARCHITECT)
 C.O.A. REG. NO. CA/91/13638
 AD-3C, Pitam Pura, New Delhi-110088,
 Fax 011-27318248, Tel: 011-27318161,
 E.mail=thearcgroup1@rediffmail.com

BUILDER & PROMOTERS:-
SWARNEEM REAL ESTATE PVT.LTD.
 A-111, SECTOR B-5, TRONICA CITY,
 GHAZIABAD, U.P.-201120

Project Name and Address
**C/O PROPOSED COMMERCIAL BUILDING
 AT PLOT NO. COMMERCIAL 1,
 GHAZIABAD (U.P)**

DRAWING TITLE: PLUMBING DRAWING UNDERGROUND WATER TANK AND PUMP ROOM DETAIL	Dealt : D.K.
Date 28-12-2007	Design : DEEPIKA
Scale 1:150 (A2)	Chkd : VJSAINI
	Drg. No. TAG/TC/C-1/PL-08