

**SITE SERVICE PLAN**  
**Park, Roads & Site Electrical**  
**Water supply**  
**rainwater**  
**waste disposal(STP)**  
**Fire Hydrant**

LEGEND	
LOOP LINE	
WETRISER-CUM-DOWNCOMER	
FIRE BUCKET	
SPRINKLER SYSTEM	
FIRE HYDRANT	
SLUICE AND CHECK VALVE	
NON RETURN VALVE	
HOSE REEL	
SPRINKLER	

**PROJECT:-**  
 EXISTING AND PROPOSED GROUP HOUSING  
 RESIDENTIAL BUILDING PLAN ON ARAZI NO  
 317 PART & 318 PART VILLAGE SINGHPUR  
 KACHHAR  
 DISTRICT KANPUR NAGAR.


**OWNED BY:-**  
 MS. GALAXY REAL ESTATE DEVELOPERS &  
 BUILDERS PVT. LTD  
 OFF. 12/483, MAC ROBERTS GANJ, KANPUR .  
 THROUGH DIRECTOR  
 SHRI SANJAI KUMAR JAIN S.O. LATE S.C. JAIN

Architect's Sign	Owner's sign

SCALE:- 1:200	DATE:-	NORTH:- 
SHEET NO. :- 01/18		

IT IS CERTIFIED THAT THIS PLAN HAS BEEN PREPARED AS PER THE BUILDING BY-LAWS 2000 AND AS PER THE PROVISIONS OF MASTERPLAN OF KANPUR CITY

**ARCHITECT**  
**VJAI&ASSOCIATES**  
 Galaxy house, First FLOOR,  
 12/ 483, MAC ROBERTS GANJ,  
 KANPUR, U.P.  
 PH.# 935668575

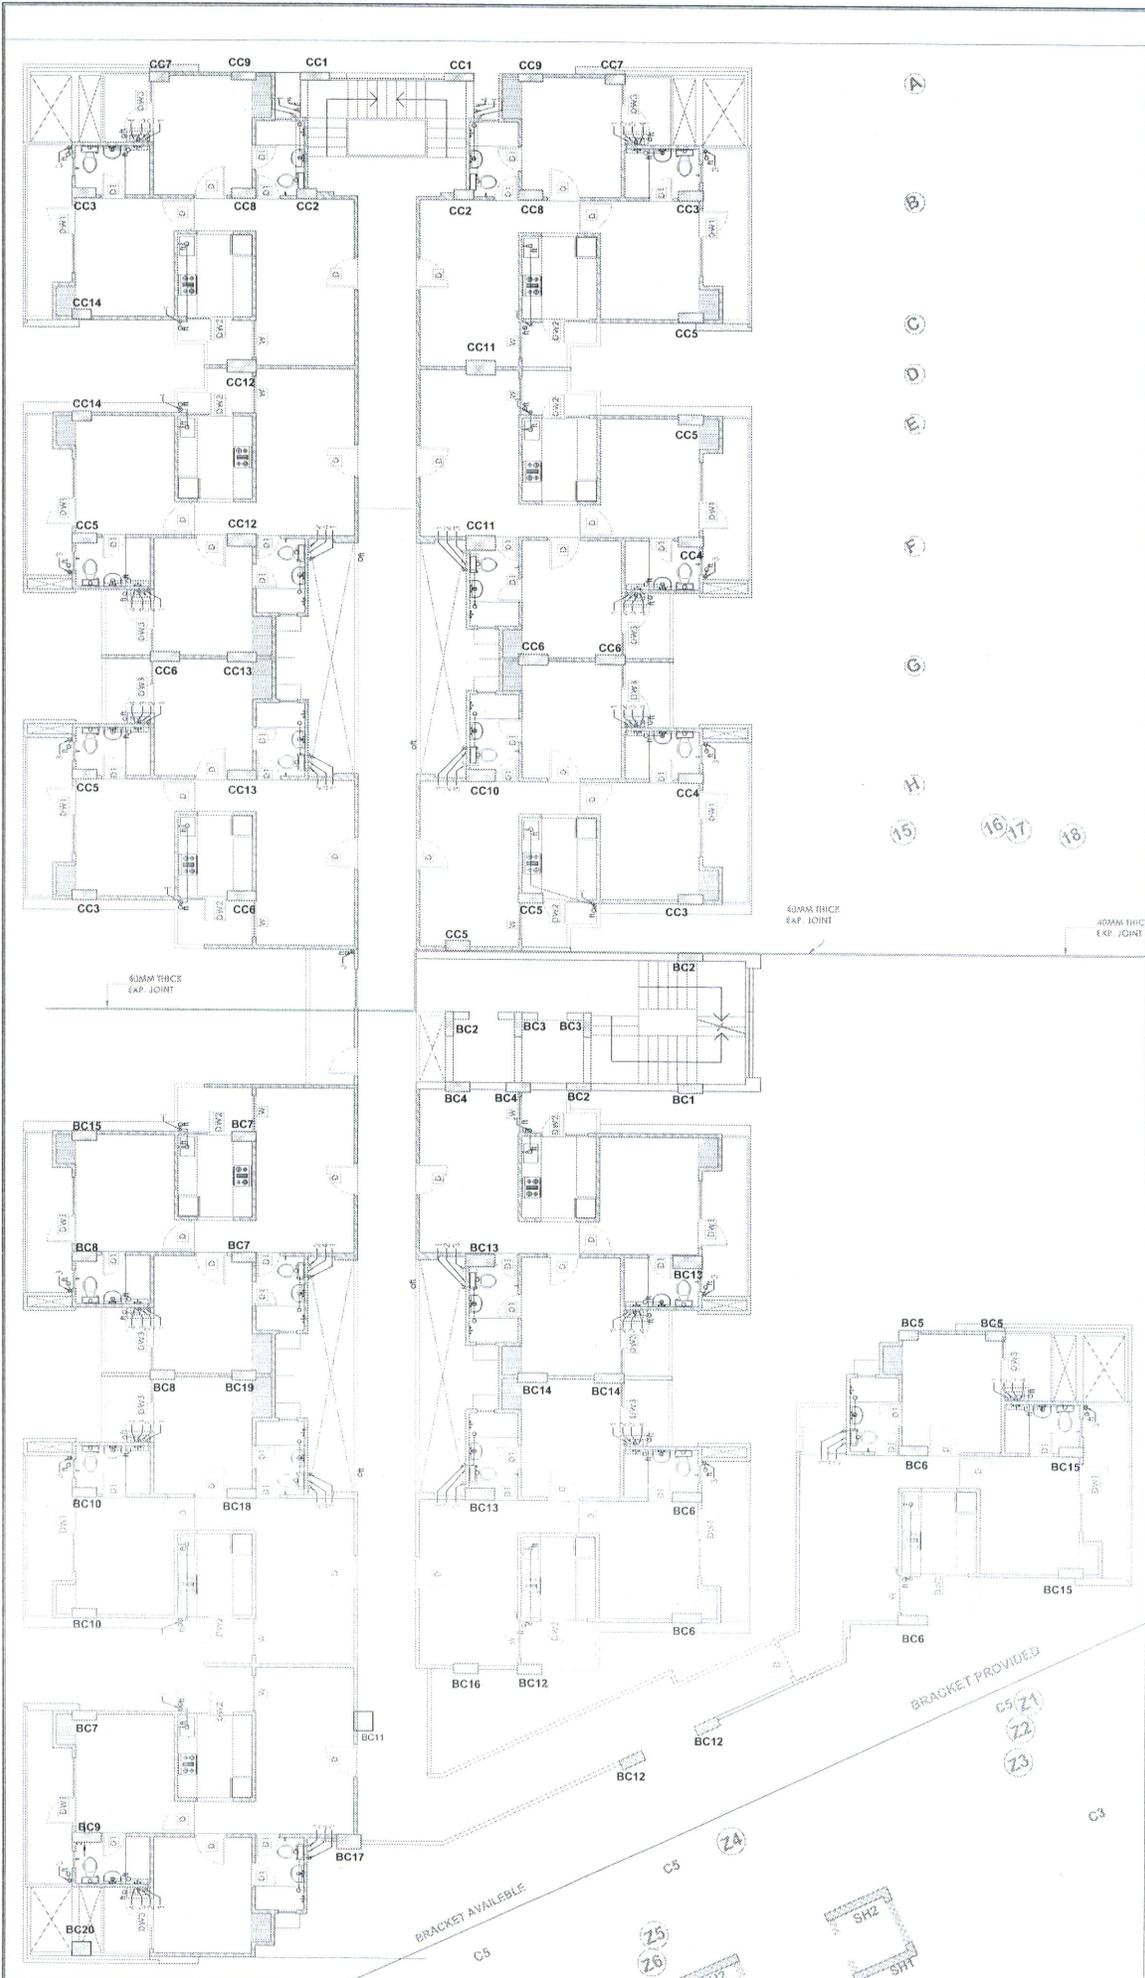

Plumbing Fix Schedule

S.N.	NAME
1	TOILET
2	SINK
3	SHOWER
4	SHOWER