


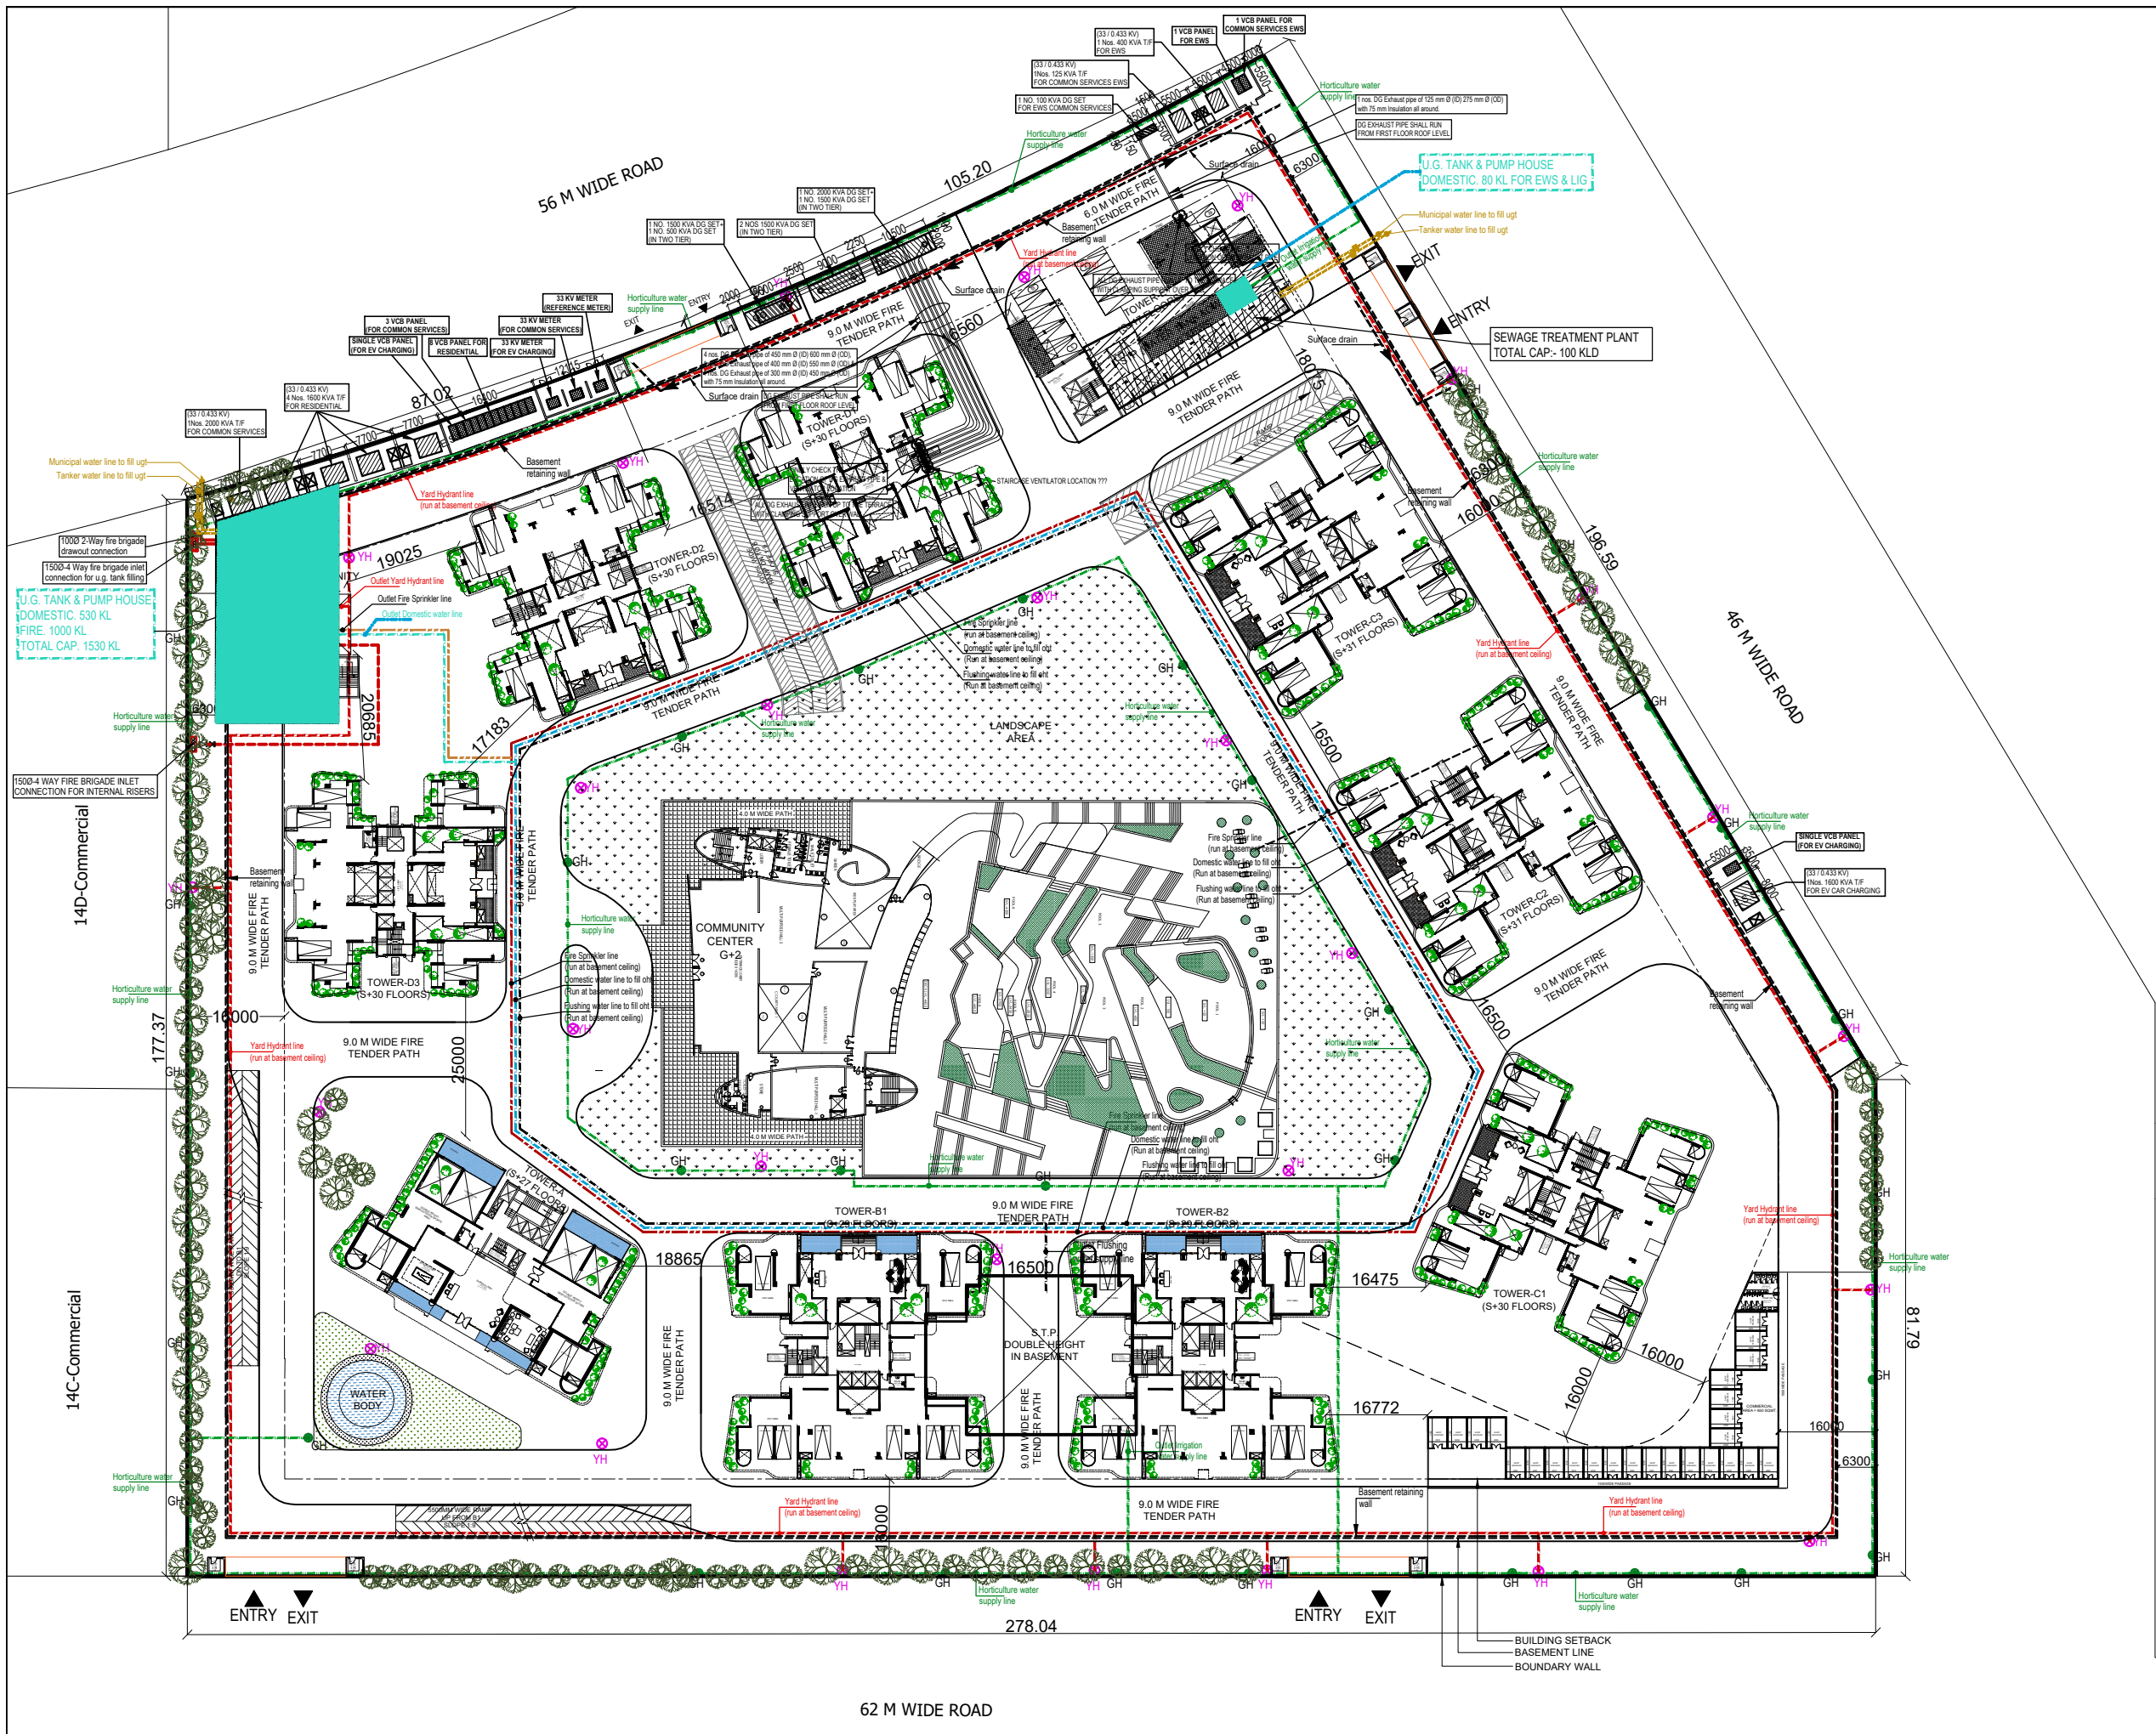

LEGEND :		
S. No.	SYMBOL	DESCRIPTION
1.		DOMESTIC WATER LINE TO FILL DOMESTIC OHT
2.		FLUSHING WATER LINE TO FILL FLUSHING OHT
3.		IRRIGATION WATER SUPPLY LINE
4.		MUNICIPAL / TANKER WATER SUPPLY LINE
5.		GARDEN HYDRANT
6.		

LEGEND : FIRE SYSTEM		
S. No.	SYMBOL	DESCRIPTION
1.		YARD HYDRANT LINE
2.		YARD HYDRANT 63 M.M. DIA. SINGLE HEADED HYDRANT VALVE WITH 2 NOS. 15 M. LONG 63 M.M. DIA. FIRE HOSE PIPE & 1 NO. BRANCH PIPE WITH NOZZLE



Rev. No.	Date	Revision

Project :
PROPOSED "WAVE CITY COUNTY" AT
NH - 24, GHAZIABAD. (U.P.)

Title :
LAYOUT PLAN

Subtitle :
EXTERNAL WATER SUPPLY & FIRE SYSTEM

Drawing Released For :
☐ APPROVAL ☒ RERA SUBMISSION
☐ ADVANCE COPY ☐ CONSTRUCTION

Drg. No : Wave City County / ES - 03

Scale : 1 : 500 Drawn By : Amit Kamboj

Date : January 2025 Design By : Sanjay Goel

Ckd By : Anand Havella

Architects :
 B-421, NFC Ph-91-11-4613000 cca@confluence.com Member of IORC
N-D-55, INDIA Ph-91-11-40564788 www.confluence.com ISO - 9001 - 2000
confluence architecture urban design hospitality interiors

Services Consultant :
Consummate Engineering Services (P) Ltd.
Noida Office - B - 67, Sector - 67, Noida - 201 301
Tel : (0120) 2305400 / (24 Lines)
Lko Office : R 006, Rohas Plumeria, Confil Nagar, Lucknow
e mail : mail@cespi.in website : www.cespi.in