


WATER LINE DETAILS

SYMBOL	SIZE OF PIPE	TYPE OF PIPE	LENGTH(INMETER)/NOS
	110 MM Ø		AS PER SITE
	80 MM Ø		AS PER SITE
	50 MM Ø		AS PER SITE
T	---	T-JOINT	
EC	---	END CAP	
B	---	BEND	
V	---	VALVE	
BUSTER PUMP			
SLUICE VALVE			

CONNECTION POINT FOR LIFTING PUMP

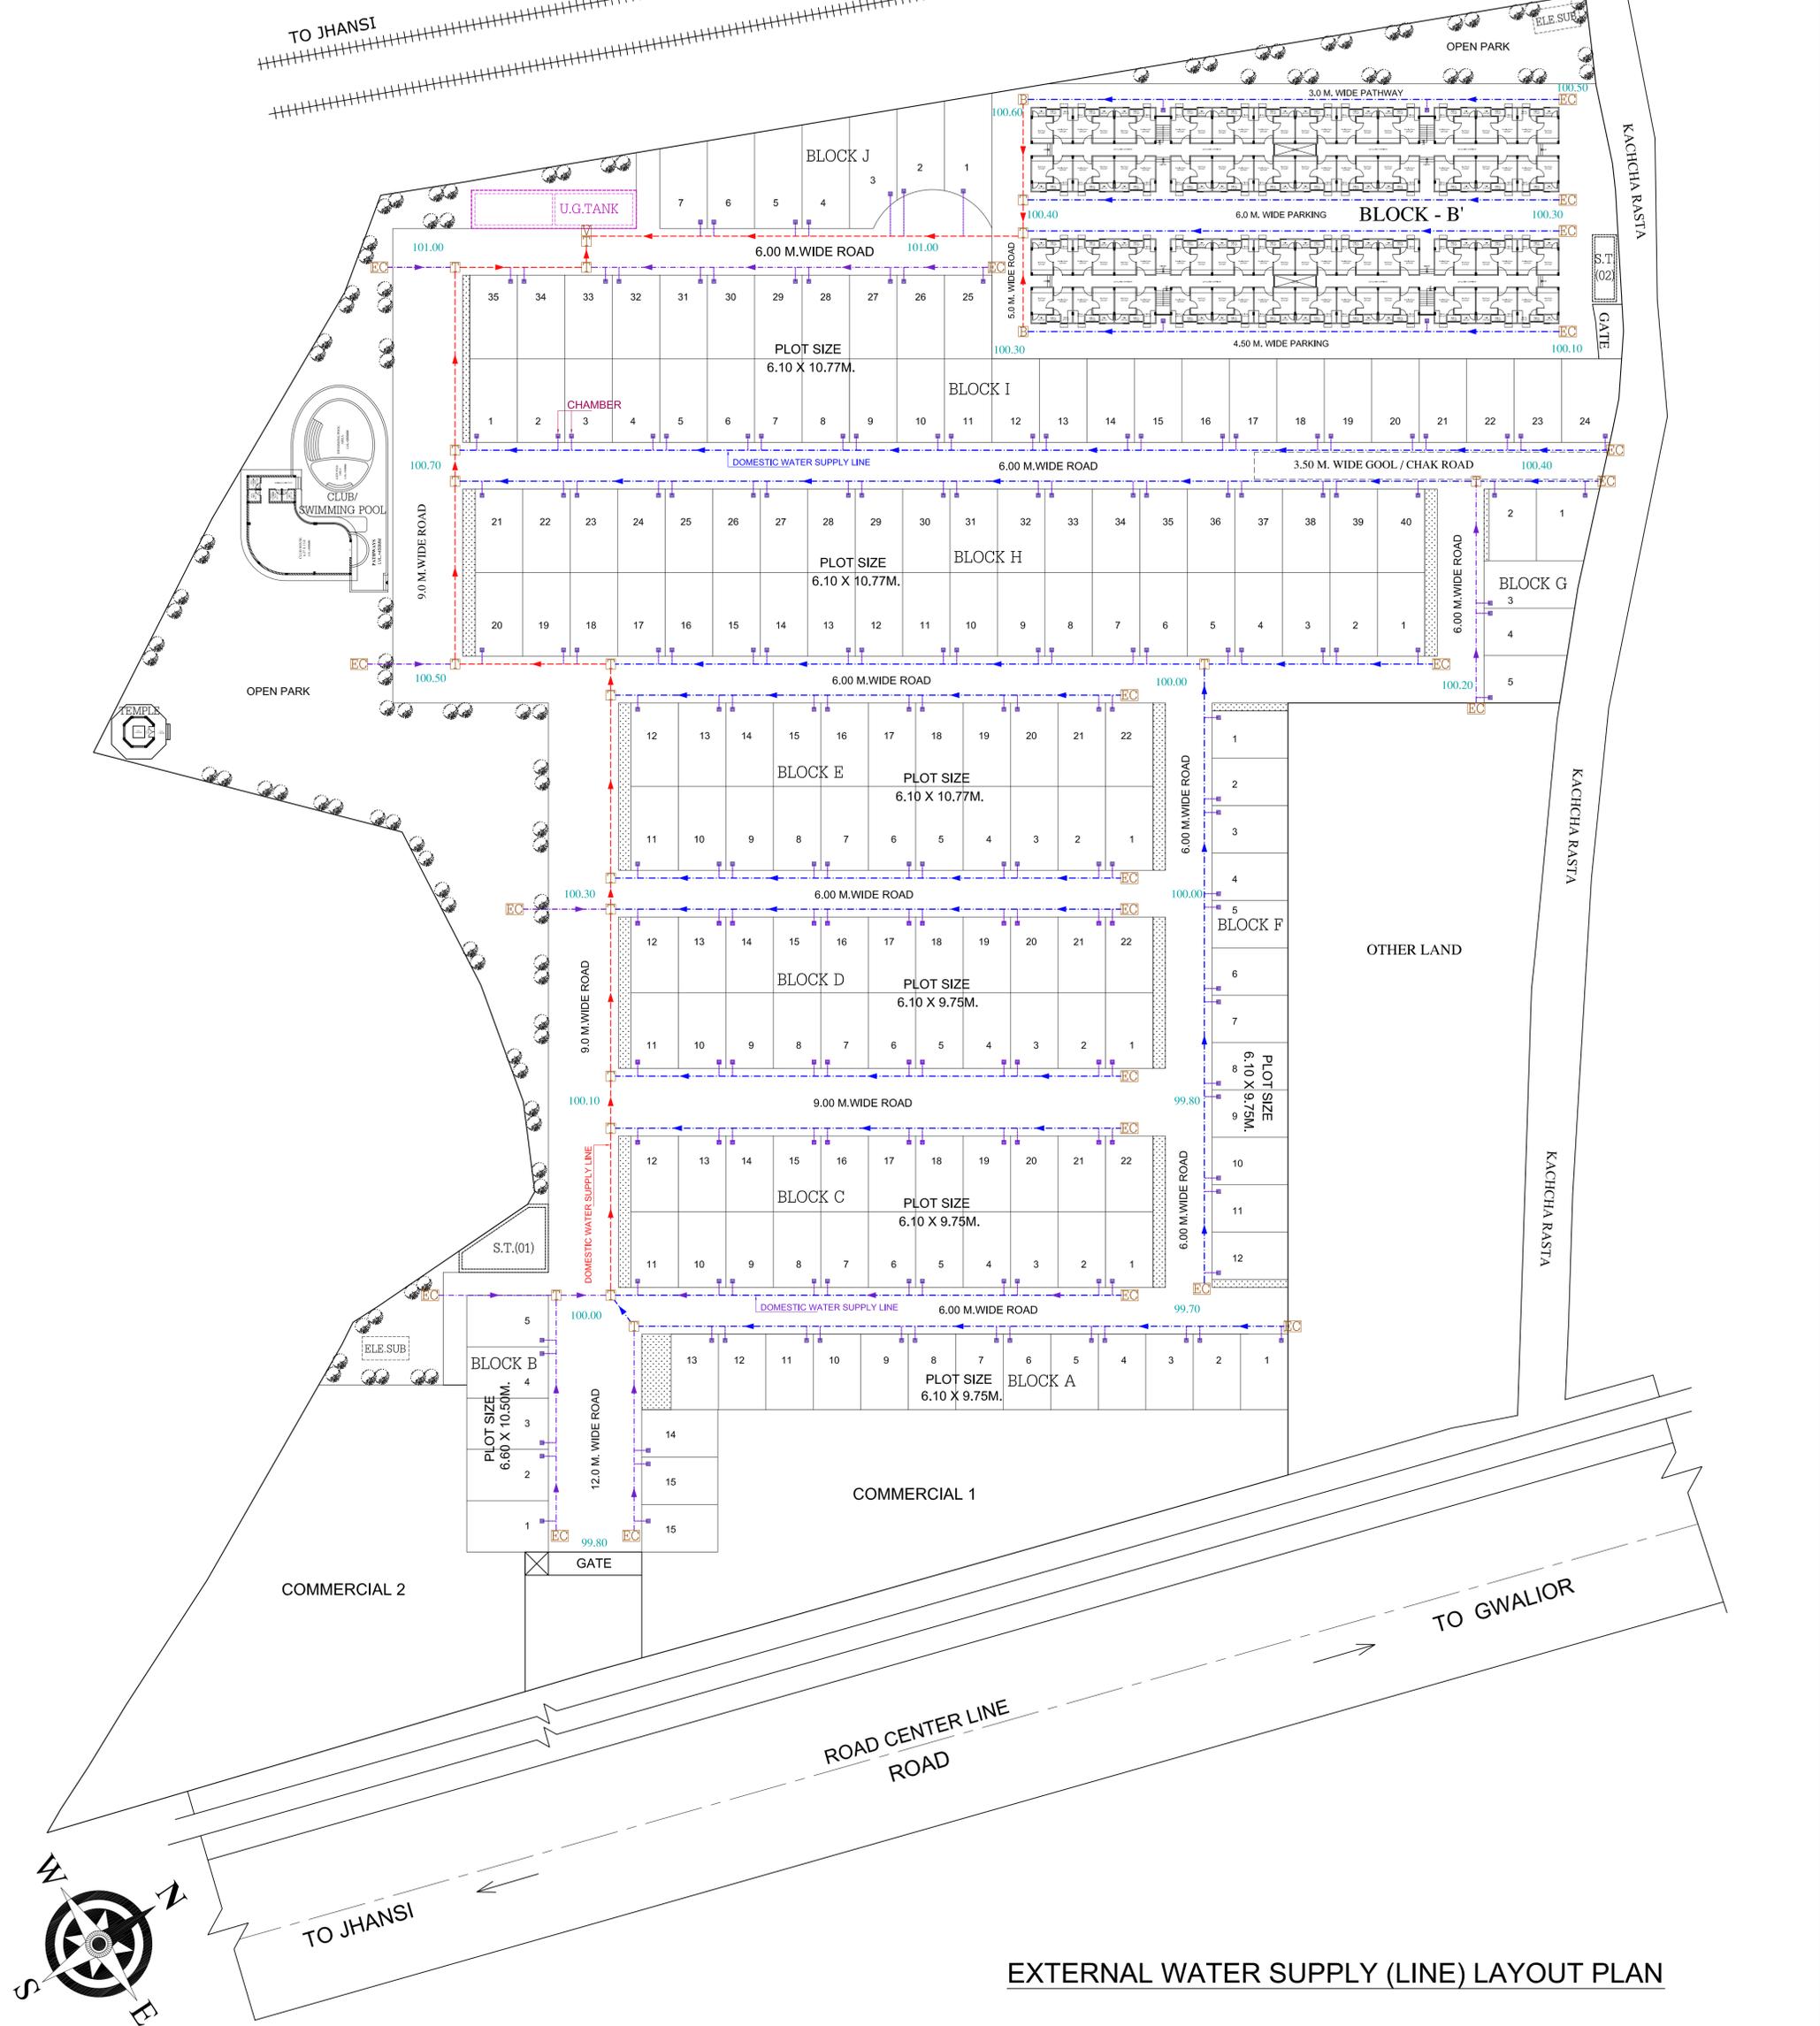

EXTERNAL WATER SUPPLY (LINE) LAYOUT PLAN

CLIENT:-	PROJECT TITLE:-	REVISION:-	<p><i>A.k pathak & associates</i></p> <p>ARCHITECTS, INTERIOR, STRUCTURAL DESIGNERS & VALUERS. VIJYA LAXMI GANDHI ROAD GWALIOR (M.P.) PH. 2230040,2340875,(MOBILE) 9425110231 I.I.A. NO. A18029 CHARTERED VALUER NO. CAT-I-F-5301 C.O.A. NO. CA/2008/42515</p>	SHEET TITLE:-						
	R.S.CITY 2 SITE 1	<table border="1"> <thead> <tr> <th>REV.NO.</th> <th>DATE</th> <th>DESCRIPTION</th> </tr> </thead> <tbody> <tr> <td>R1</td> <td>17.12.2020</td> <td>REVISED PLANING</td> </tr> </tbody> </table>		REV.NO.	DATE	DESCRIPTION	R1	17.12.2020	REVISED PLANING	EXTERNAL WATER SUPPLY (LINE) LAYOUT PLAN
REV.NO.	DATE	DESCRIPTION								
R1	17.12.2020	REVISED PLANING								
			DRG. NO. SD-02	<table border="1"> <tr> <td>DRAWN BY JAVED</td> <td>CHK. BY ER.VINOD SHARMA</td> </tr> <tr> <td>SCALE:- N. T. S.</td> <td>DATE:- 21.06.2019</td> </tr> </table>	DRAWN BY JAVED	CHK. BY ER.VINOD SHARMA	SCALE:- N. T. S.	DATE:- 21.06.2019	REV. NO. R1	
DRAWN BY JAVED	CHK. BY ER.VINOD SHARMA									
SCALE:- N. T. S.	DATE:- 21.06.2019									