


DESIGN PROPOSAL OF
YAMUNA VIHAR HOUSING
SCHEME PROJECT, NAINI
ALLAHABAD

ELEVATION-E2 &
SECTIONS
(BLOCK-A)

DRAWING STATUS: FOR TENDER
SCALE: 1:120 @ A1
NORTH:
DATE: APRIL-2017
DRG. NO.: NCC/ARCH/ ADA/B-A/05

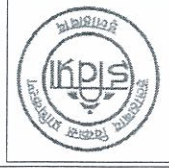

ALLAHABAD DEVELOPMENT
AUTHORITY ALLAHABAD



NCC Limited

ARCH-EN DESIGN
ASHOK KUMAR
4/5, VISHAL KHAN, GOMTI NAGAR, LUCKNOW
DELHI OFF: B-15, HAUZ KHAS, NEW DELHI-16
011-45188222, 011-45188288
LKO OFF: 0522-4088222, 0522-2303666

N. SURYA SRINIVAS
Chief General Manager (Designs)



For NCC Limited

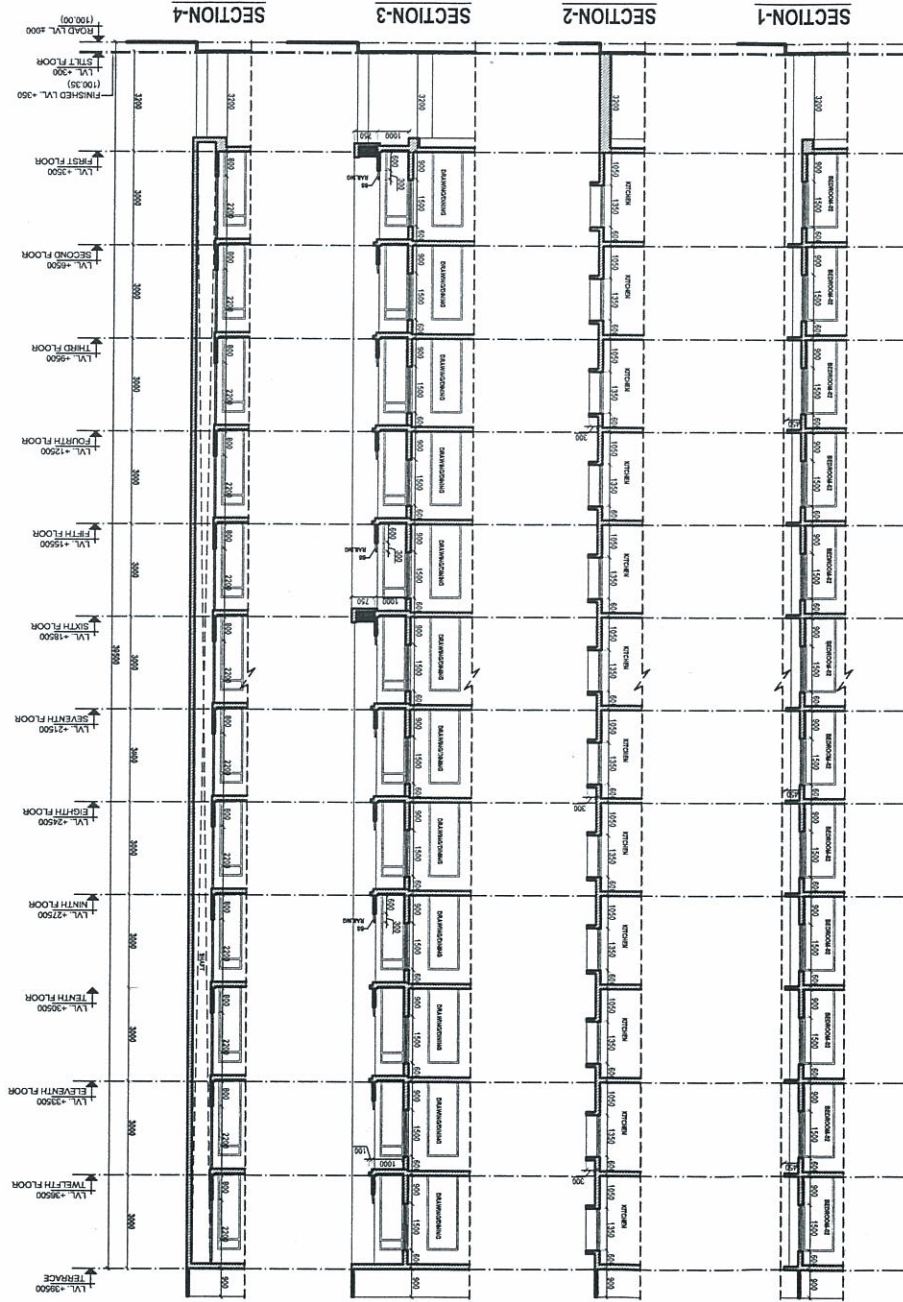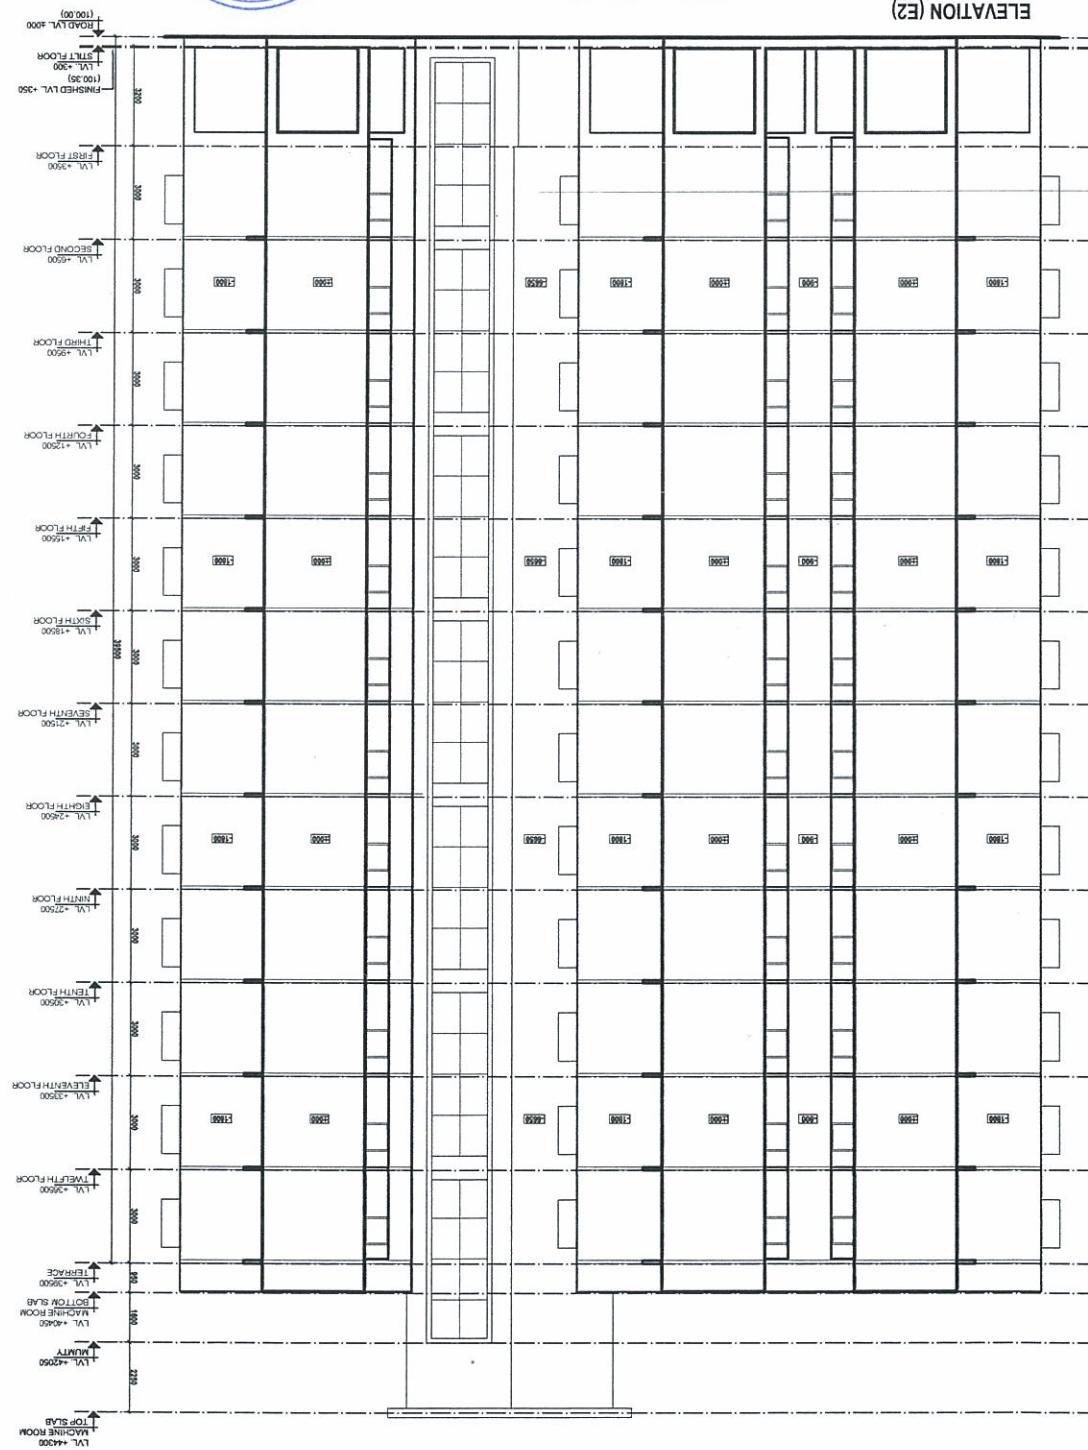

GOOD FOR CONSTRUCTION

ARCH-EN DESIGN
4/5, VISHAL KHAN, LUCKNOW-10
GOMTI NAGAR, LUCKNOW-10
Ph: 0522-4088222, 2303666
Fax: 0522-2303666, 4088288