

DESIGN PROPOSAL OF
YAMUNA VIHAR HOUSING
SCHEME PROJECT, NAINI
ALLAHABAD



SECTIONS, TYPICAL
UNIT PLAN, DOORS
WINDOWS SCHEDULE

DRG. NO.: NCC/ARCH/ ADA/05
SCALE: 1:120 @ A1
NORTH:
DATE: APRIL-2017

ALLAHABAD DEVELOPMENT
AUTHORITY ALLAHABAD

NCC Limited


ARCH-EN DESIGN
ASHOK KUMMAR
4/5, VISHAL KHA.D
GOMTI NAGAR, LUCKNOW-10
Ph: 0522-4088222, 2303444, 2303666
Fax: 0522-2303665, 4088288

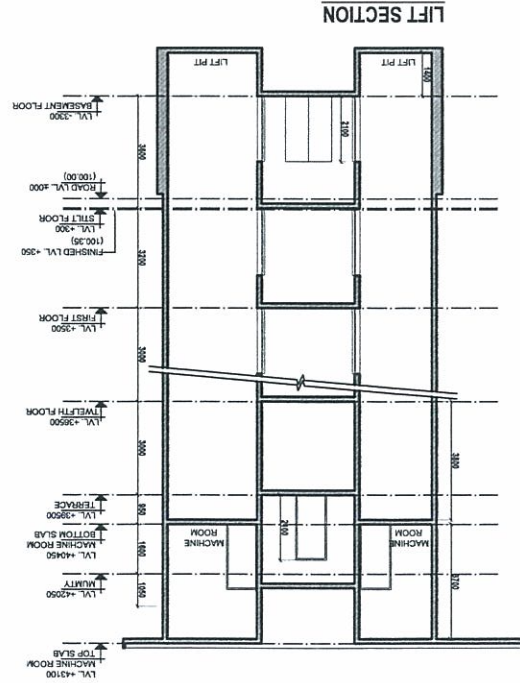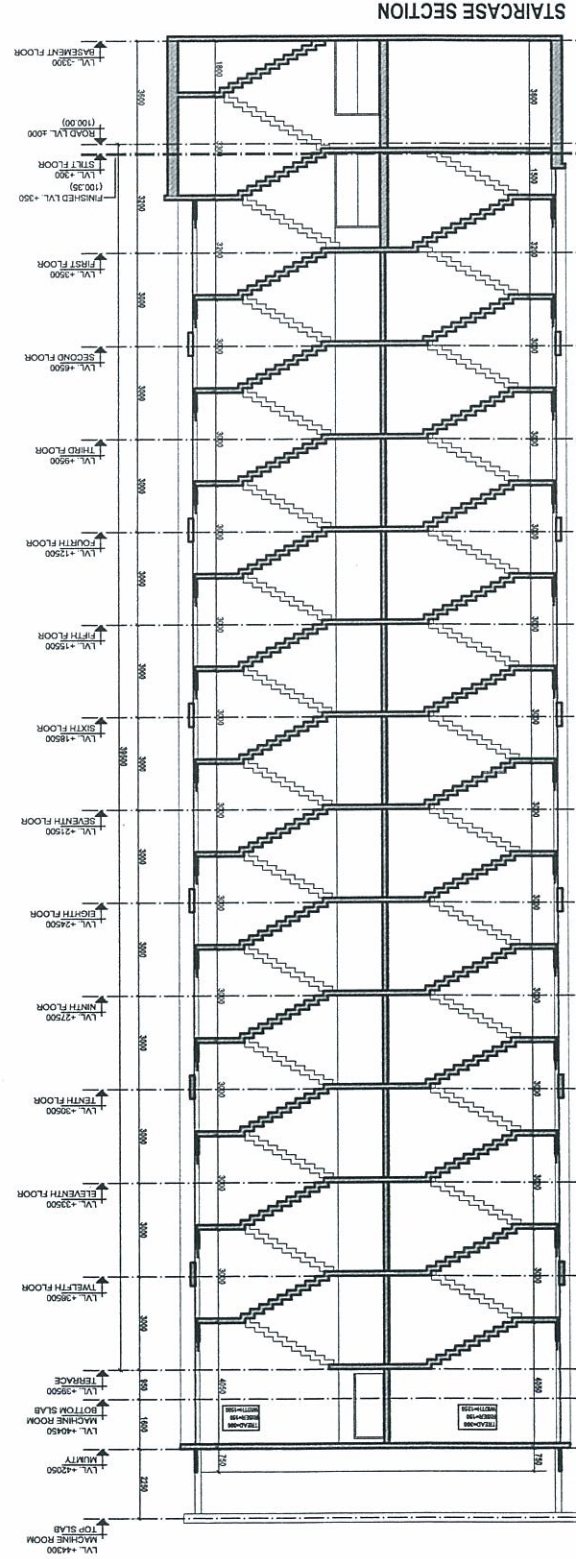


For NCC Limited
N. SURYA SRINIVAS
Chief General Manager (Designs)



TYPICAL UNIT PLAN, DOORS WINDOWS SCHEDULE
SCALE-1:60

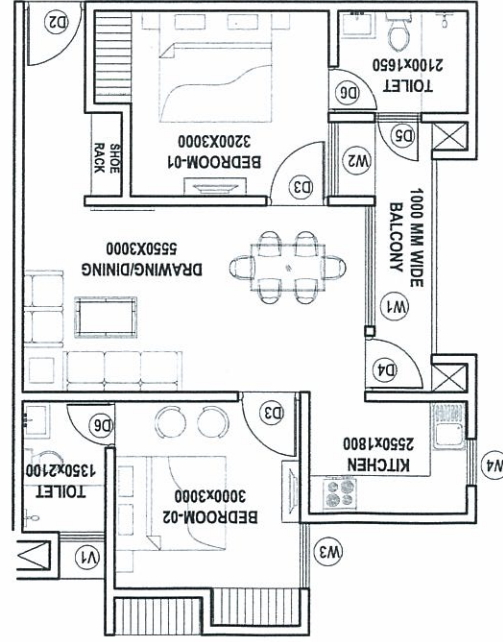

SCHEDULE OF OPENINGS									
S.M. TYPE		SIZE		SILL		DOOR WINDOW		LIMIT	
1	D1	1500X2400	1500	-	-	-	-	-	-
2	D-1A	1200X2400	1200	-	-	-	-	-	-
3	D2	1000X2400	1000	-	-	-	-	-	-
4	D3	1000X2400	1000	-	-	-	-	-	-
5	D4	900X2400	900	-	-	-	-	-	-
6	D5	750X2400	750	-	-	-	-	-	-
7	D6	750X2400	750	-	-	-	-	-	-
8	W1	1950X1500	1950	900	2400	-	-	-	-
9	W2	1200X1500	1200	900	2400	-	-	-	-
10	W3	1050X1500	1050	900	2400	-	-	-	-
11	W4	750X1350	750	1050	2400	-	-	-	-
12	V1	750X900	-	750	1500	-	-	-	-

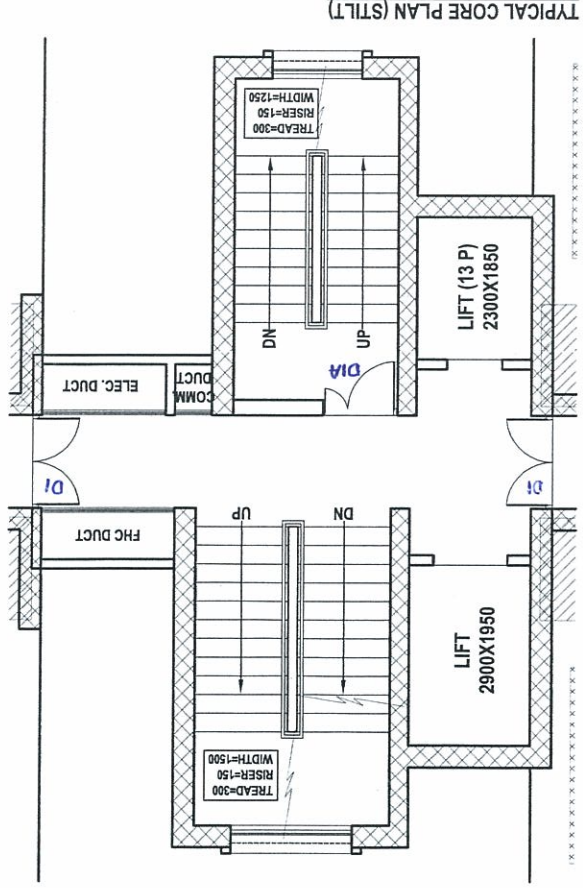

GOOD FOR CONSTRUCTION