

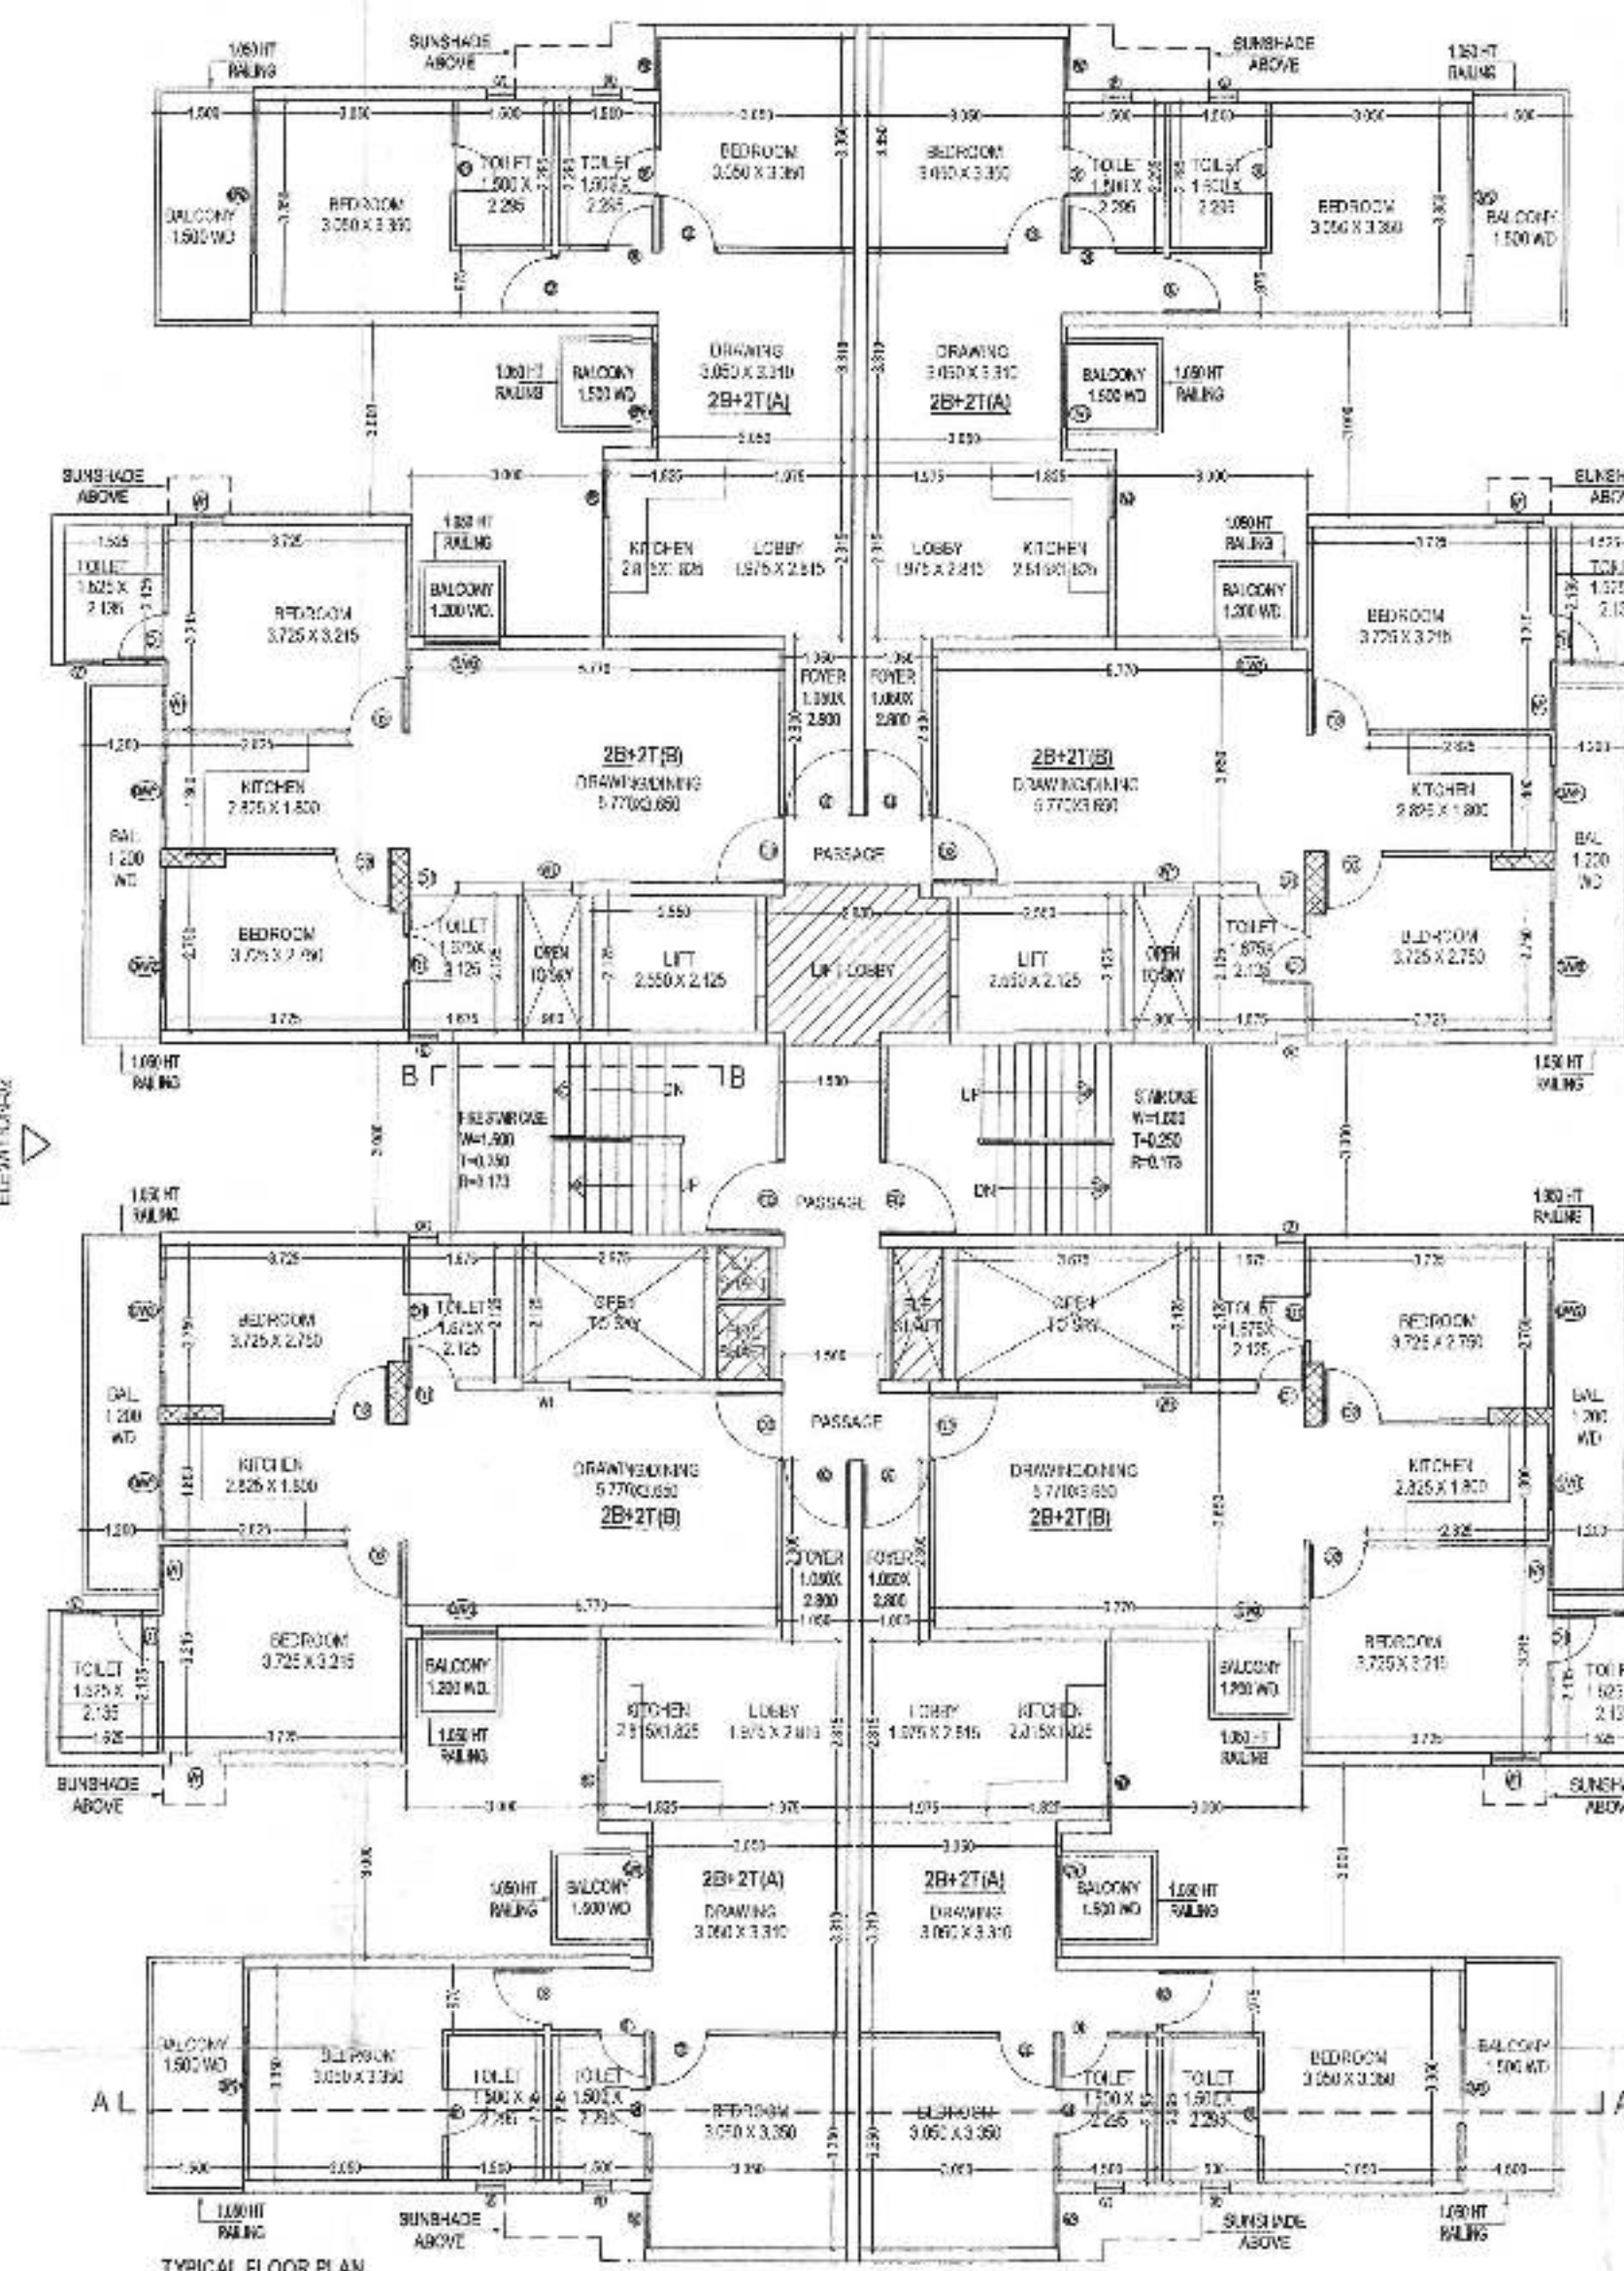
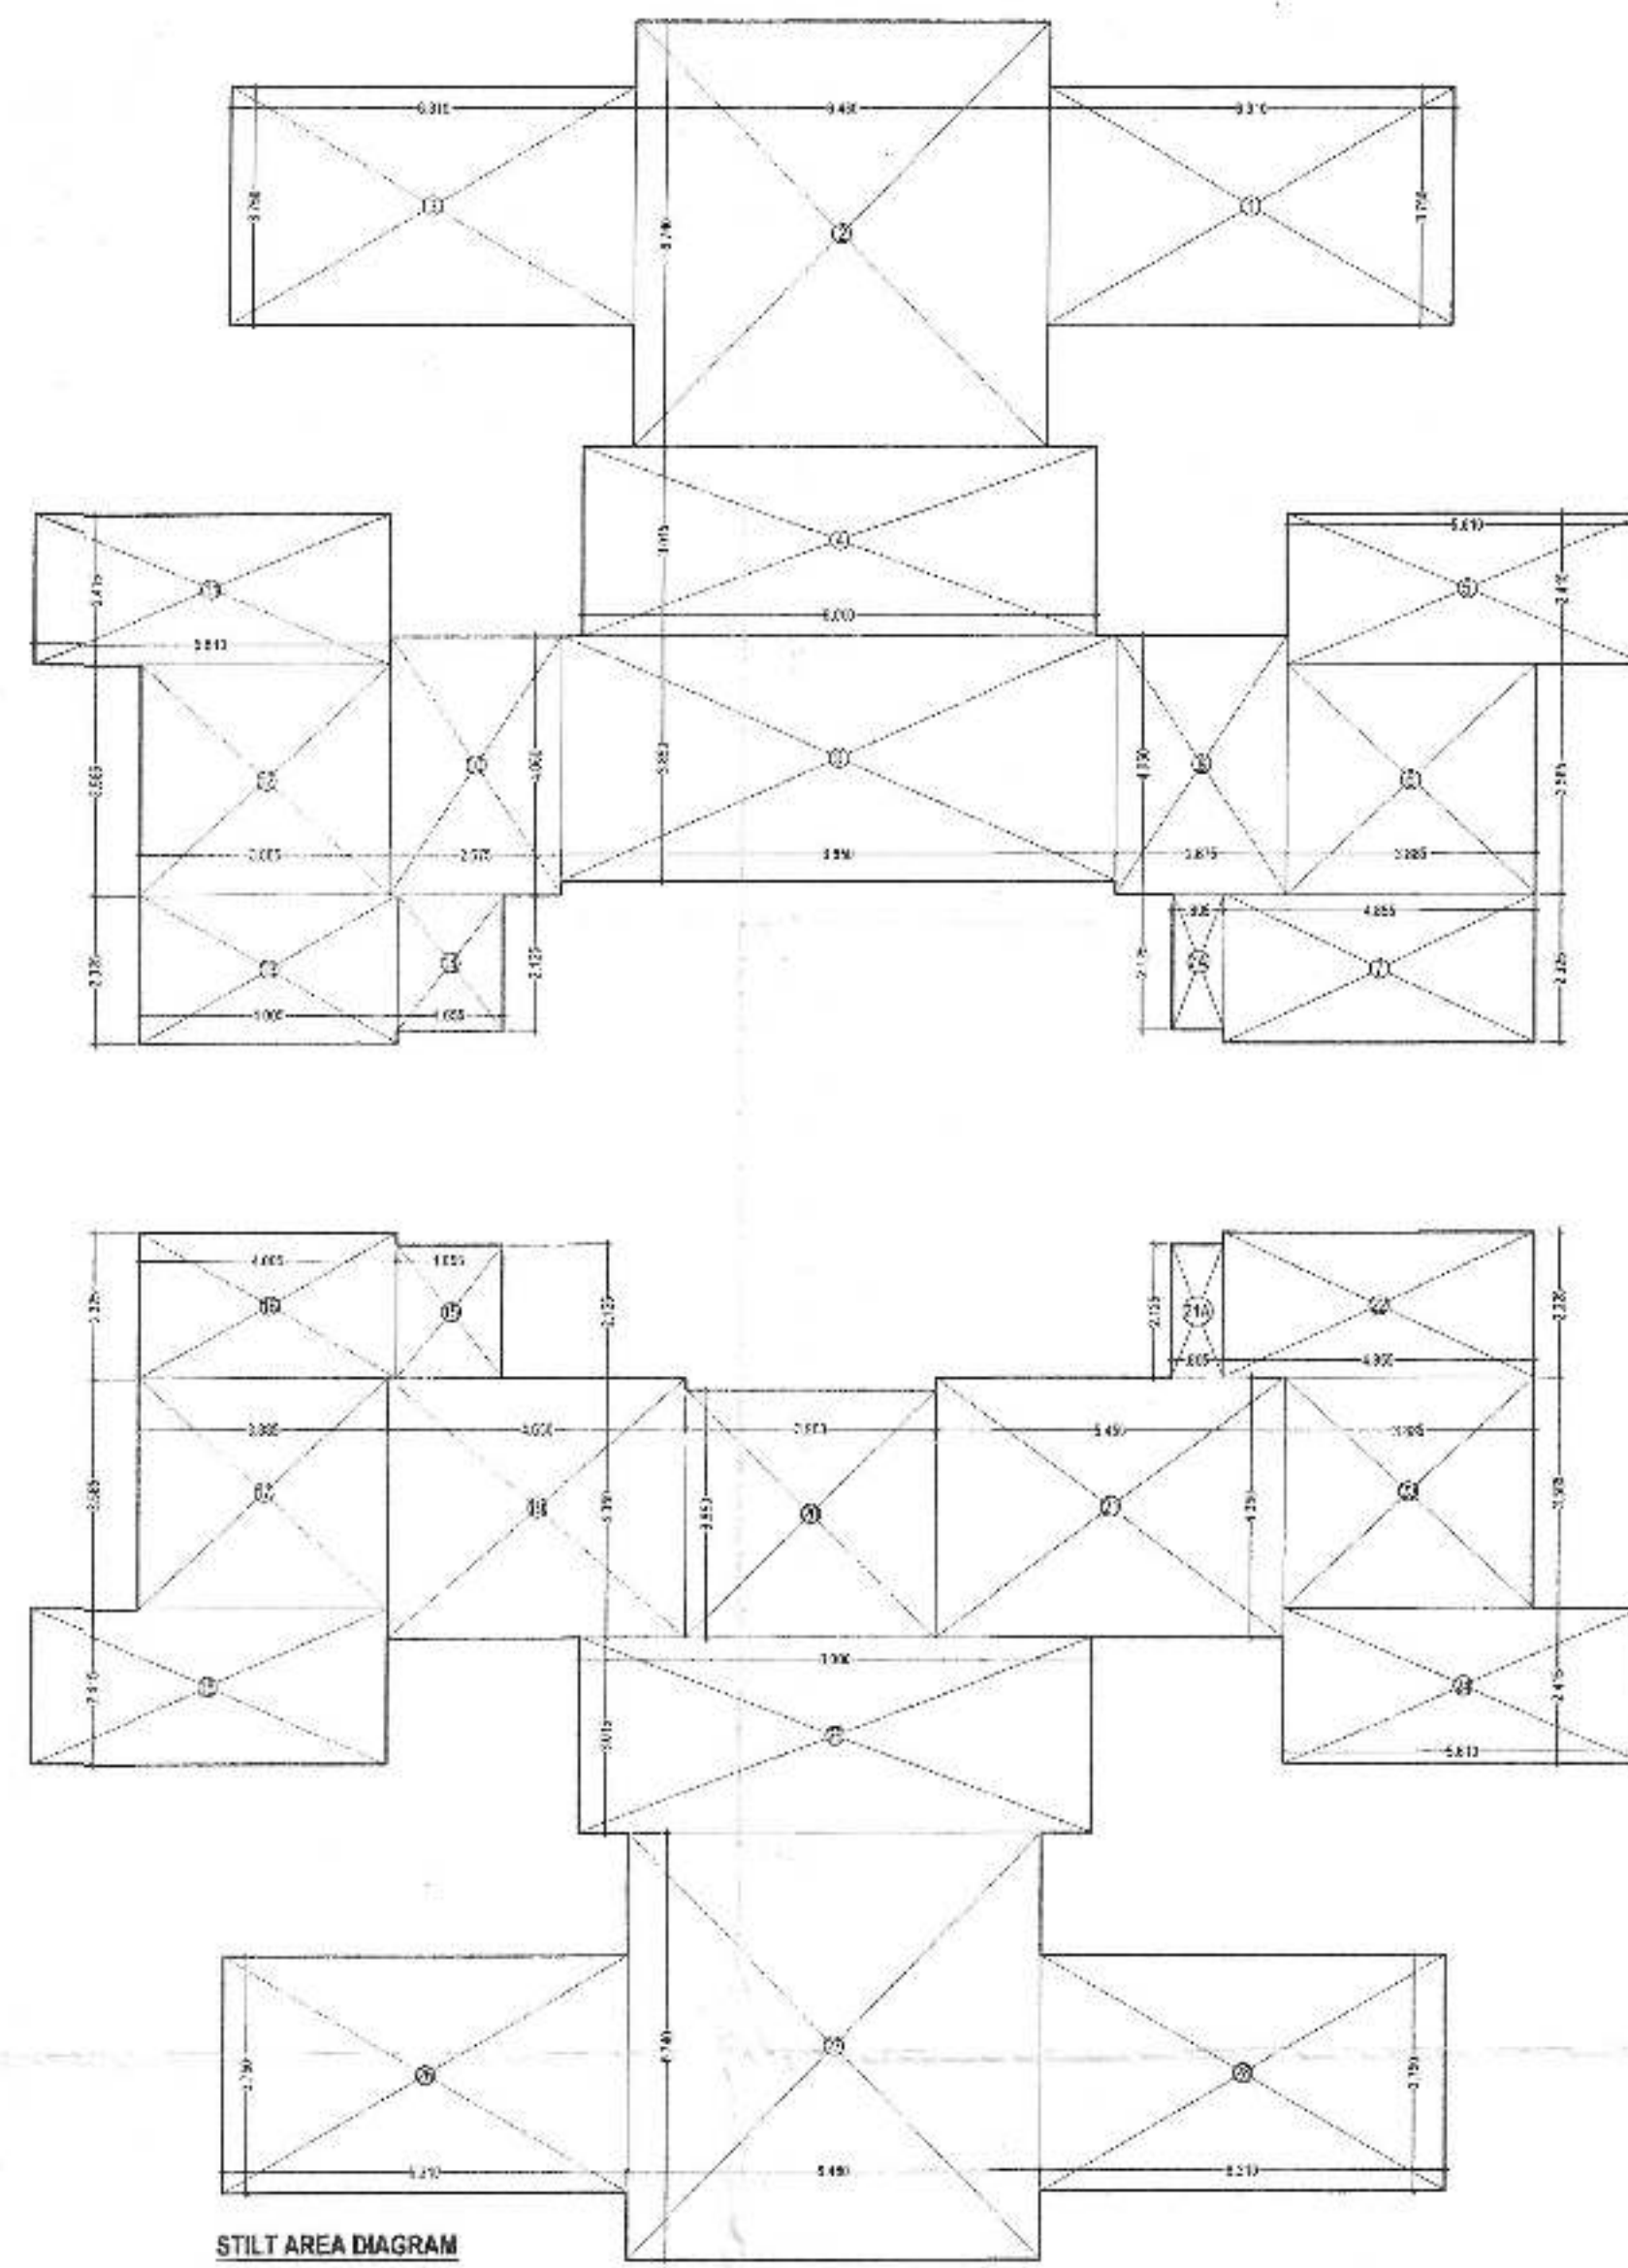


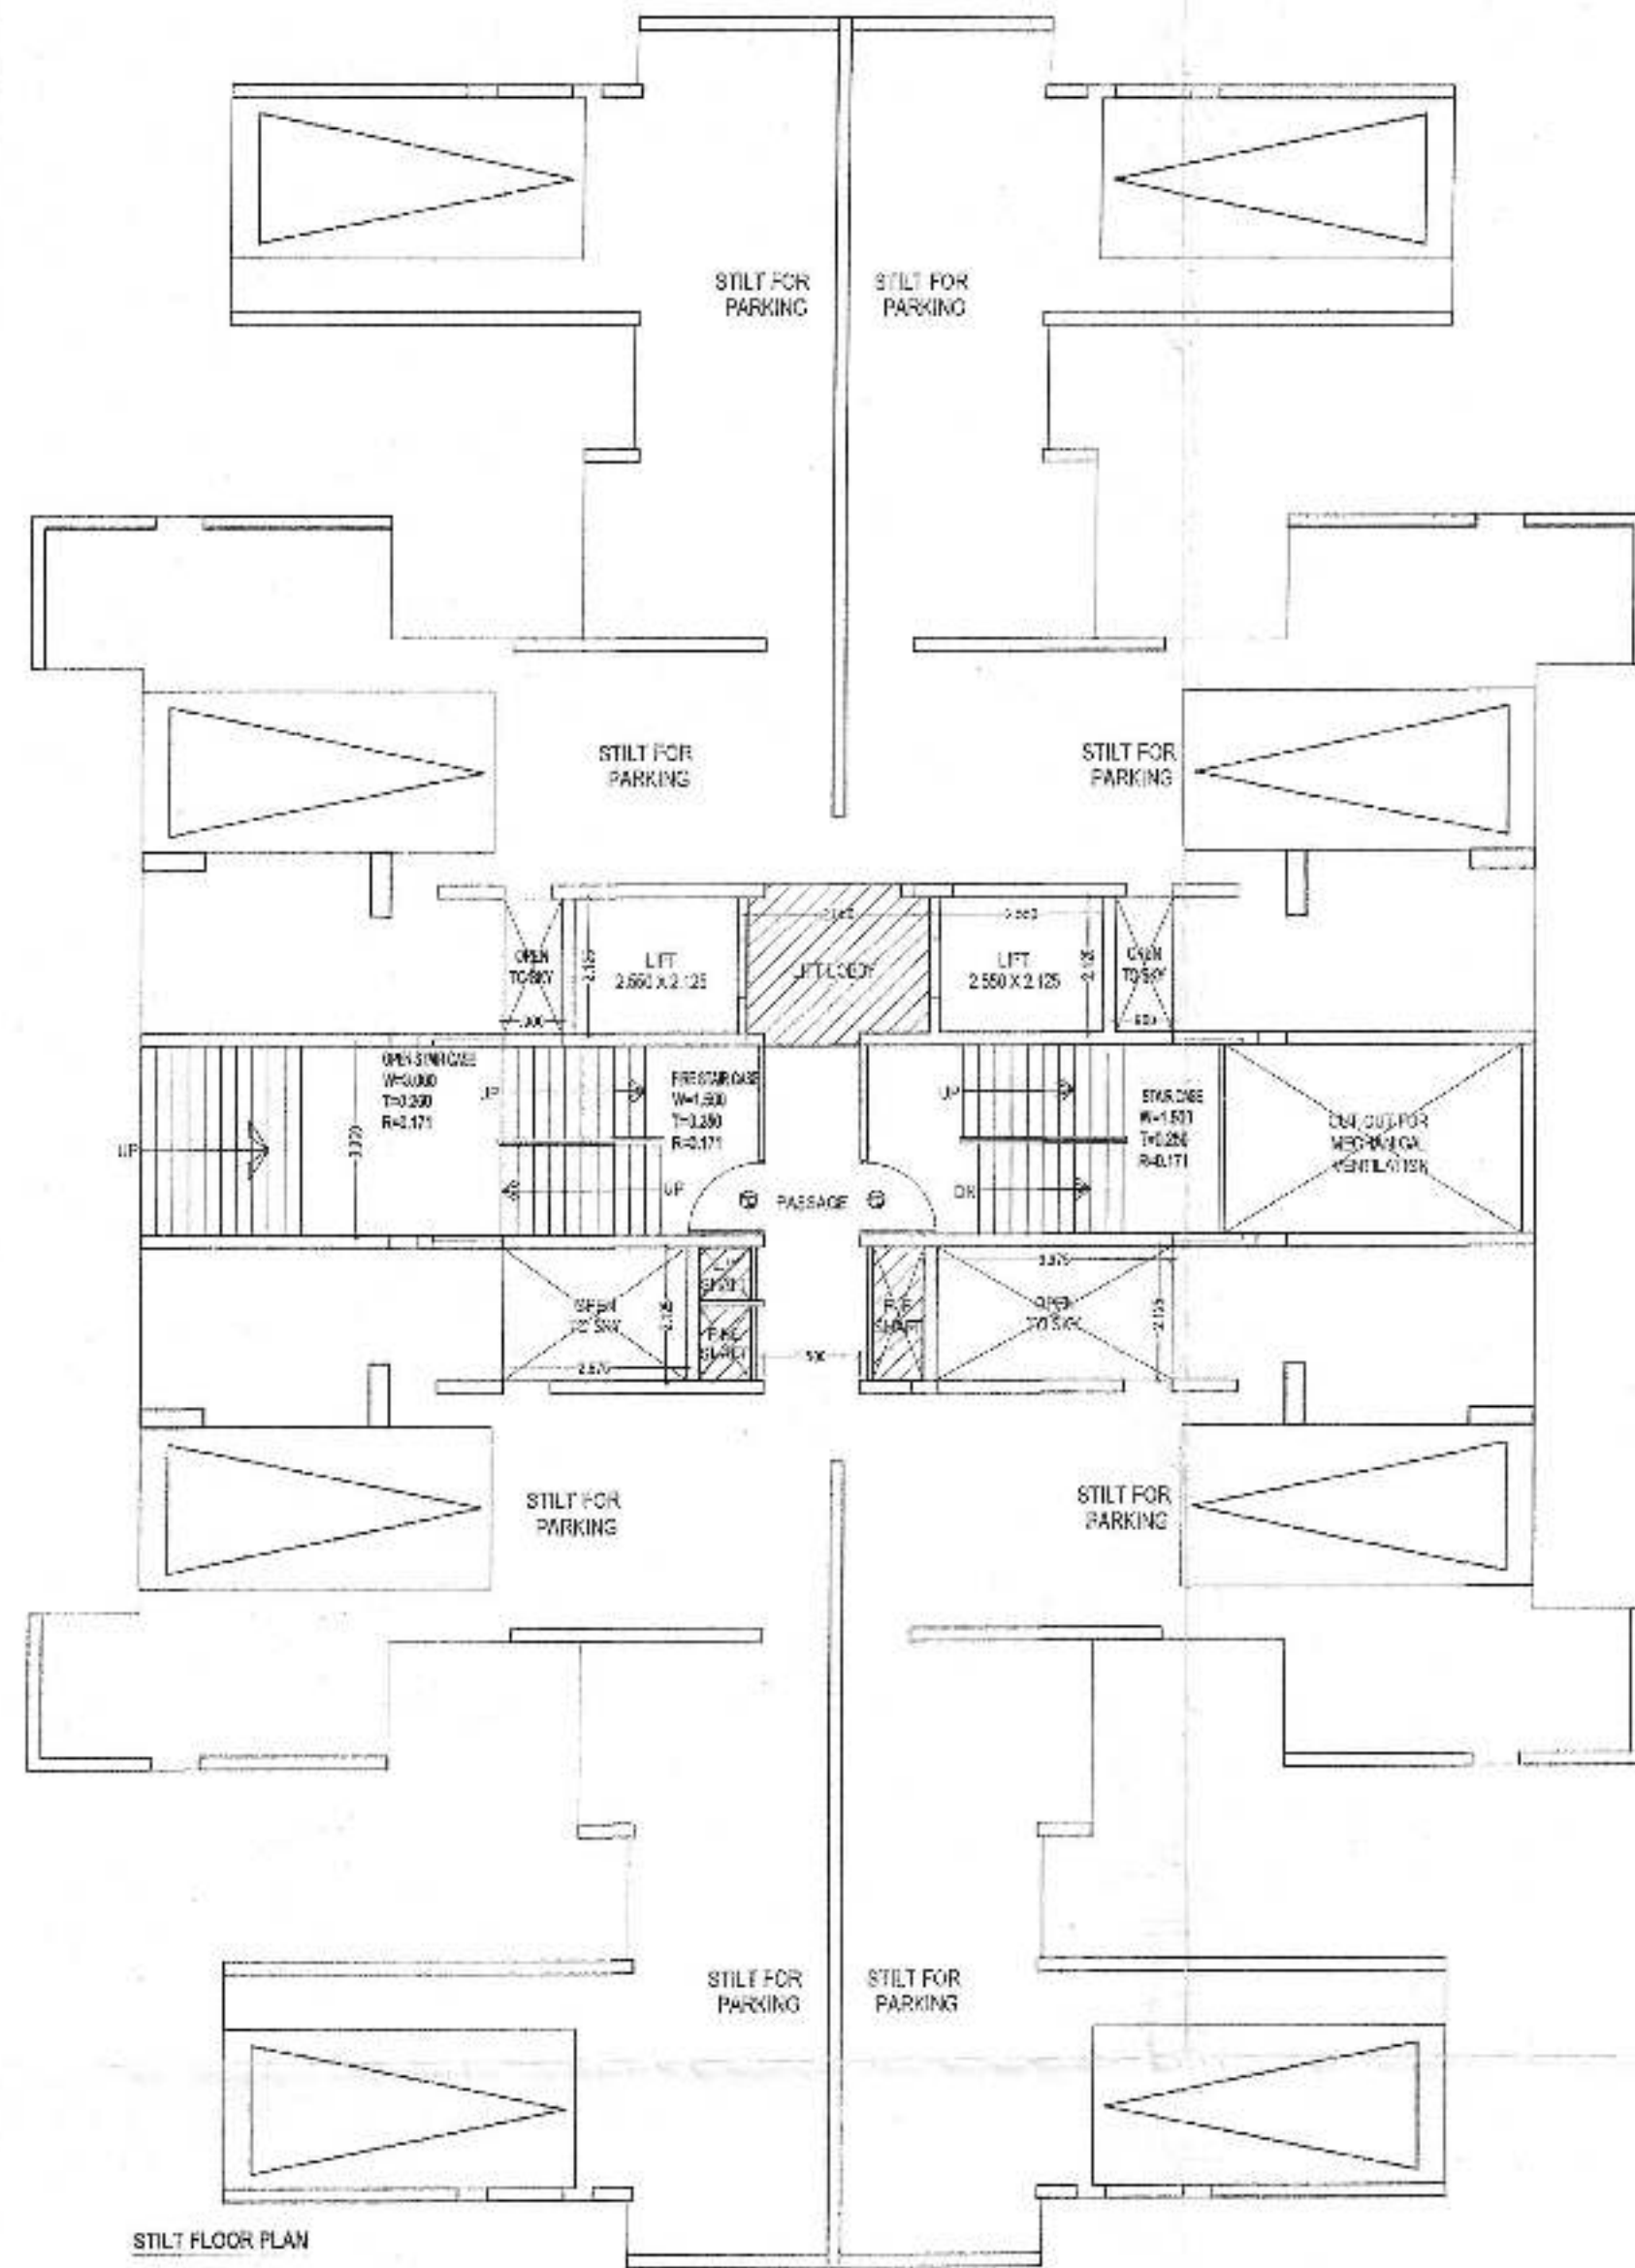


(TOWER -A2) S-11

DOORS & WINDOWS SCHEDULE


S.NO.	TYPE	SIZE	S.LVL.	LLVL.
1	D1	0.750x2.100	+0.0	2.100
2	D2	0.800x2.100	+0.0	2.100
3	D3	1.050x2.100	+0.0	2.100
4	DW1	1.200x2.100	+0.00.450	2.100
5	DW2	1.250x2.100	+0.00.450	2.100
6	DW3	1.400x2.100	+0.00.450	2.100
7	DW4	1.500x2.100	+0.00.450	2.100
8	W1	0.750x1.200	+0.000	2.100
9	W2	0.850x1.200	+0.000	2.100
10	W3	1.150x1.050	+0.000	2.100
11	W4	1.800x2.000	+0.000	2.100
12	W5	2.000x1.000	+0.000	2.400
13	V	0.800x1.050	+0.000	2.100
14	V1	0.900x0.900	+0.000	2.400
15	V2	0.450x0.900	+0.000	2.100

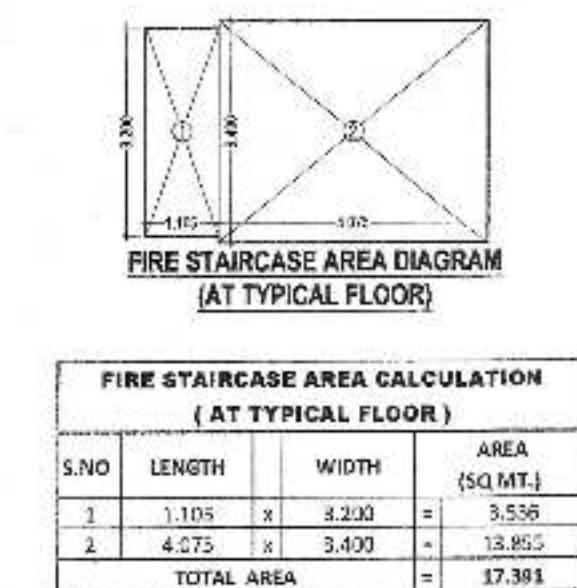

FIRE STAIRCASE AREA CALCULATION (AT TYPICAL FLOOR)					
S.NO	LENGTH		WIDTH		AREA (SQ.MT.)
1	1.105	x	3.200	=	3.556
2	4.075	x	3.400	=	13.855
TOTAL AREA				=	17.381

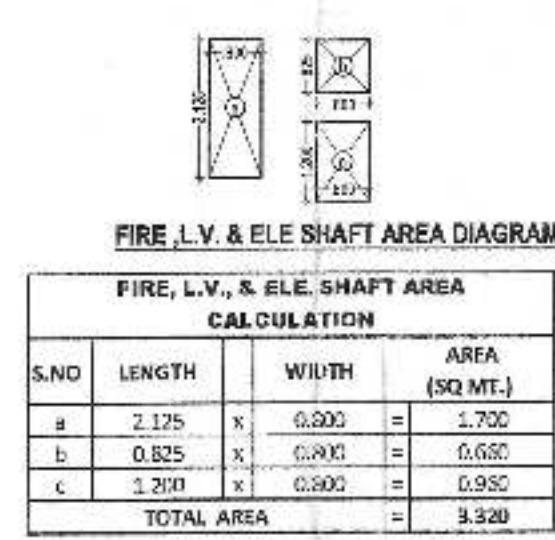


FIRE, L.V., & ELE. SHAFT AREA CALCULATION						
S.NO	LENGTH		WIDTH		AREA (SQ.MT.)	
a	2.125	x	0.200	=	0.425	
b	0.825	x	0.410	=	0.338	
c	1.200	x	0.200	=	0.240	
TOTAL AREA					=	0.993

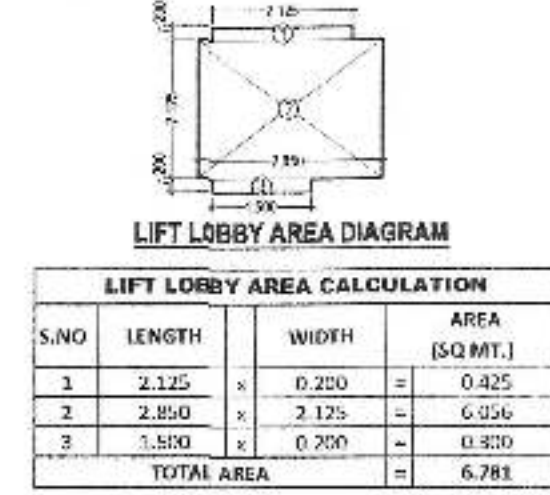

LIFT LOBBY AREA CALCULATION					
S.NO	LENGTH		WIDTH		AREA [SQ.MT.]
1	2.125	x	0.200	=	0.425
2	2.350	x	2.125	=	5.000
3	1.500	x	0.200	=	0.300
TOTAL AREA				=	5.725

STILT AREA CALCULATIONS				
S.NO	WIDTH	LENGTH		AREA (SQ.MT.)
1	6.310	x	3.750	= 23.663
2	6.460	x	6.740	= 43.540
3	6.310	x	3.750	= 23.663
4	8.000	x	3.015	= 24.120
5	5.610	x	2.415	= 13.548
6	3.885	x	3.585	= 13.928
7	4.855	x	2.325	= 11.288
7A	0.805	x	2.125	= 1.711
8	2.675	x	4.050	= 10.834
9	8.050	x	3.850	= 31.303
10	2.675	x	4.050	= 10.834
11	5.610	x	2.415	= 13.548
12	3.885	x	3.585	= 13.928
13	4.005	x	2.325	= 9.312
14	1.655	x	2.125	= 3.517
15	1.655	x	2.125	= 3.517
16	4.005	x	2.325	= 9.312
17	3.885	x	3.585	= 13.928
18	5.610	x	2.415	= 13.548
19	4.050	x	4.050	= 16.403
20	3.900	x	3.850	= 15.015
21	5.450	x	4.050	= 22.073
21A	0.825	x	2.125	= 1.711
22	4.855	x	2.325	= 11.288
23	3.885	x	3.585	= 13.928
24	5.610	x	2.415	= 13.548
25	8.000	x	3.015	= 24.120
26	6.310	x	3.750	= 23.663
27	6.450	x	6.740	= 43.540
28	6.310	x	3.750	= 23.663
TOTAL AREA				= 502.418

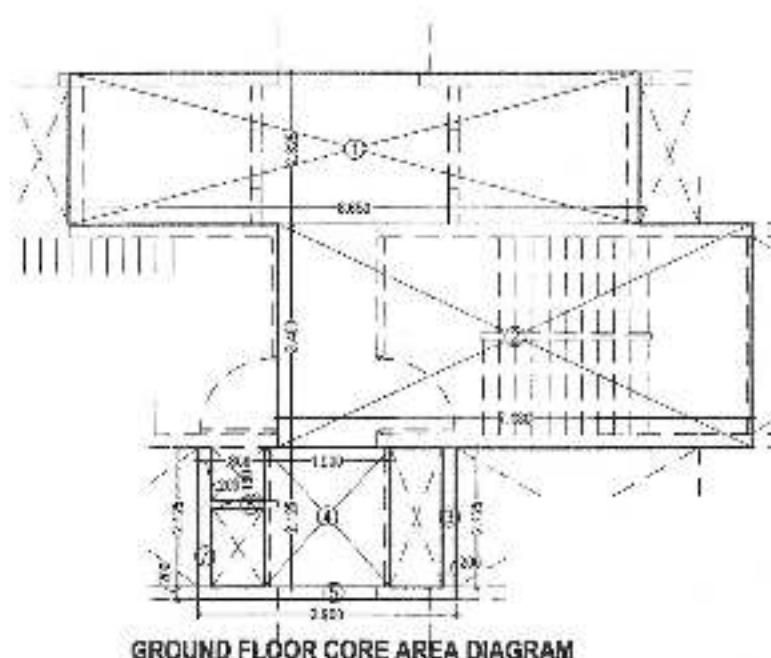


GROUND CORE AREA CALCULATION

GR. CORE AREA = TOTAL GR. CORE AREA - LIFT LOBBY

= 50.371 - 6.781 = 43.590 SQMT

S.NO.	WIDTH	x	LENGTH	=	AREA (SQ.MT.)
1	8.550	x	2.325	=	20.111
2	7.190	x	3.400	=	24.442
3	0.200	x	2.125	=	0.425
4	1.900	x	2.125	=	4.038
5	3.900	x	0.200	=	0.780
6	1.800	x	0.100	=	0.180
7	0.200	x	2.125	=	0.425
TOTAL AREA					= 50.371

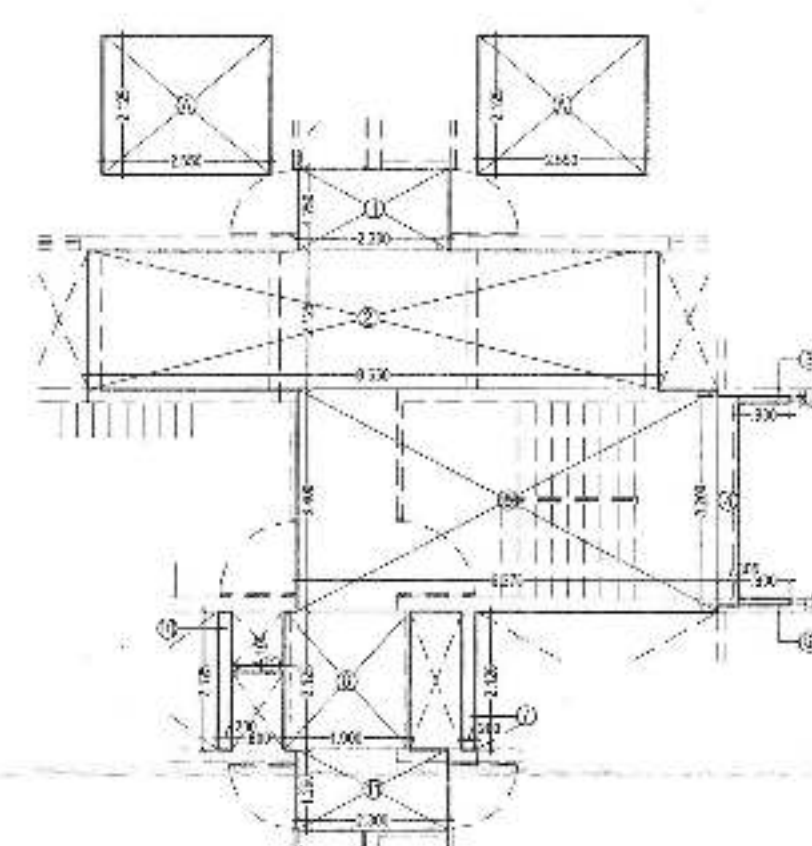

TYPICAL FLOOR CORE AREA DIAGRAM

TYPICAL CORE AREA CALCULATION


TYPICAL CORE AREA =

TOTAL CORE AREA - (W.C. + LIFT LOBBY)


= 51.910 - (7.125 x 2.550 + 6.781)

= 34.281 SQ.MT.

S.NO.	WIDTH	LENGTH	AREA (SQ.MT.)
1	2.700	x 1.250	= 3.375
2	8.550	x 2.125	= 18.383
3	0.800	x 0.100	= 0.080
4	0.800	x 0.200	= 0.160
5	6.375	x 3.400	= 21.675
6	0.800	x 0.100	= 0.080
7	0.200	x 2.125	= 0.425
8	1.900	x 2.125	= 4.038
9	0.800	x 0.200	= 0.160
10	0.700	x 2.375	= 1.663
11	2.700	x 1.250	= 3.375
TOTAL AREA			= 52.910

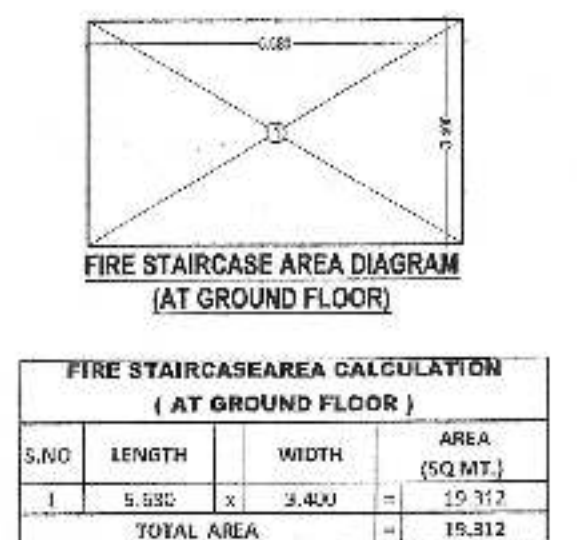

FIRE STAIRCASE AREA CALCULATION (AT GROUND FLOOR)						
S.NO	LENGTH		WIDTH		AREA (SQ.MT.)	
1	5.380	x	3.400	=	18.292	
TOTAL AREA					=	18.312

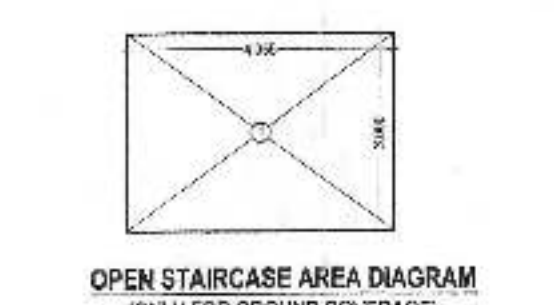

OPEN STAIRCASE AREA CALCULATION (ONLY FOR GROUND COVERAGE)					
S.NO	LENGTH		WIDTH		AREA (SQ.MT.)
1	4.955	x	3.000	=	12.165
TOTAL AREA				=	12.165

मानवित स्वीकृति की निम्न एवं नई मानवित
क्रमांक: 13/2017 के विधित एच पर चर्चा है।

Checked & Submitted
For Approval
13.04.2017

उच्च स्तरीय समिति के
अनुमोदन पर स्वीकृत

PROJECT TITLE:
PROPOSED & PURCHASABLE GROUP
HOUSING PLAN AT PLOT NO-4B/5/2/1,
SIDDHARTH VIHAR YOJNA, GHAZIABAD
FOR: M/S PERIGEE LAND & HOUSING PVT. LTD.

DRAWING TITLE:
FLOOR PLANS & AREA CHART
(TOWER -A2)
(STILT+26/27)

20170131

DEEPAK MEHTA & ASSOCIATES
ARCHITECTS, PLANNERS, VALUERS, LANDSCAPE & INTERIORS
PLOT NO. 16, ARBISHKHA PLAZA, L.S.C., MAYUR VIHAR PH-II
DELHI-81, INDIA, PH: 011-65272180, 011-22770180
E-mail: deepakmehta1982@gmail.com
Website: www.nalanarchitect.com

Architect Deepak Mehta
COAR-710540
Plot No. 16, Arbishkha Plaza, LSC
Mayur Vihar Ph-II, Delhi-81

For Perigee Land & Housing Pvt. Ltd.
For Keen Associates Pvt. Ltd.
14.53, 1st Floor, Opp. to Green Bank
Condominium, Aruna, Sector-13
Noida-201301 U.P.

OWNERS SIGN