




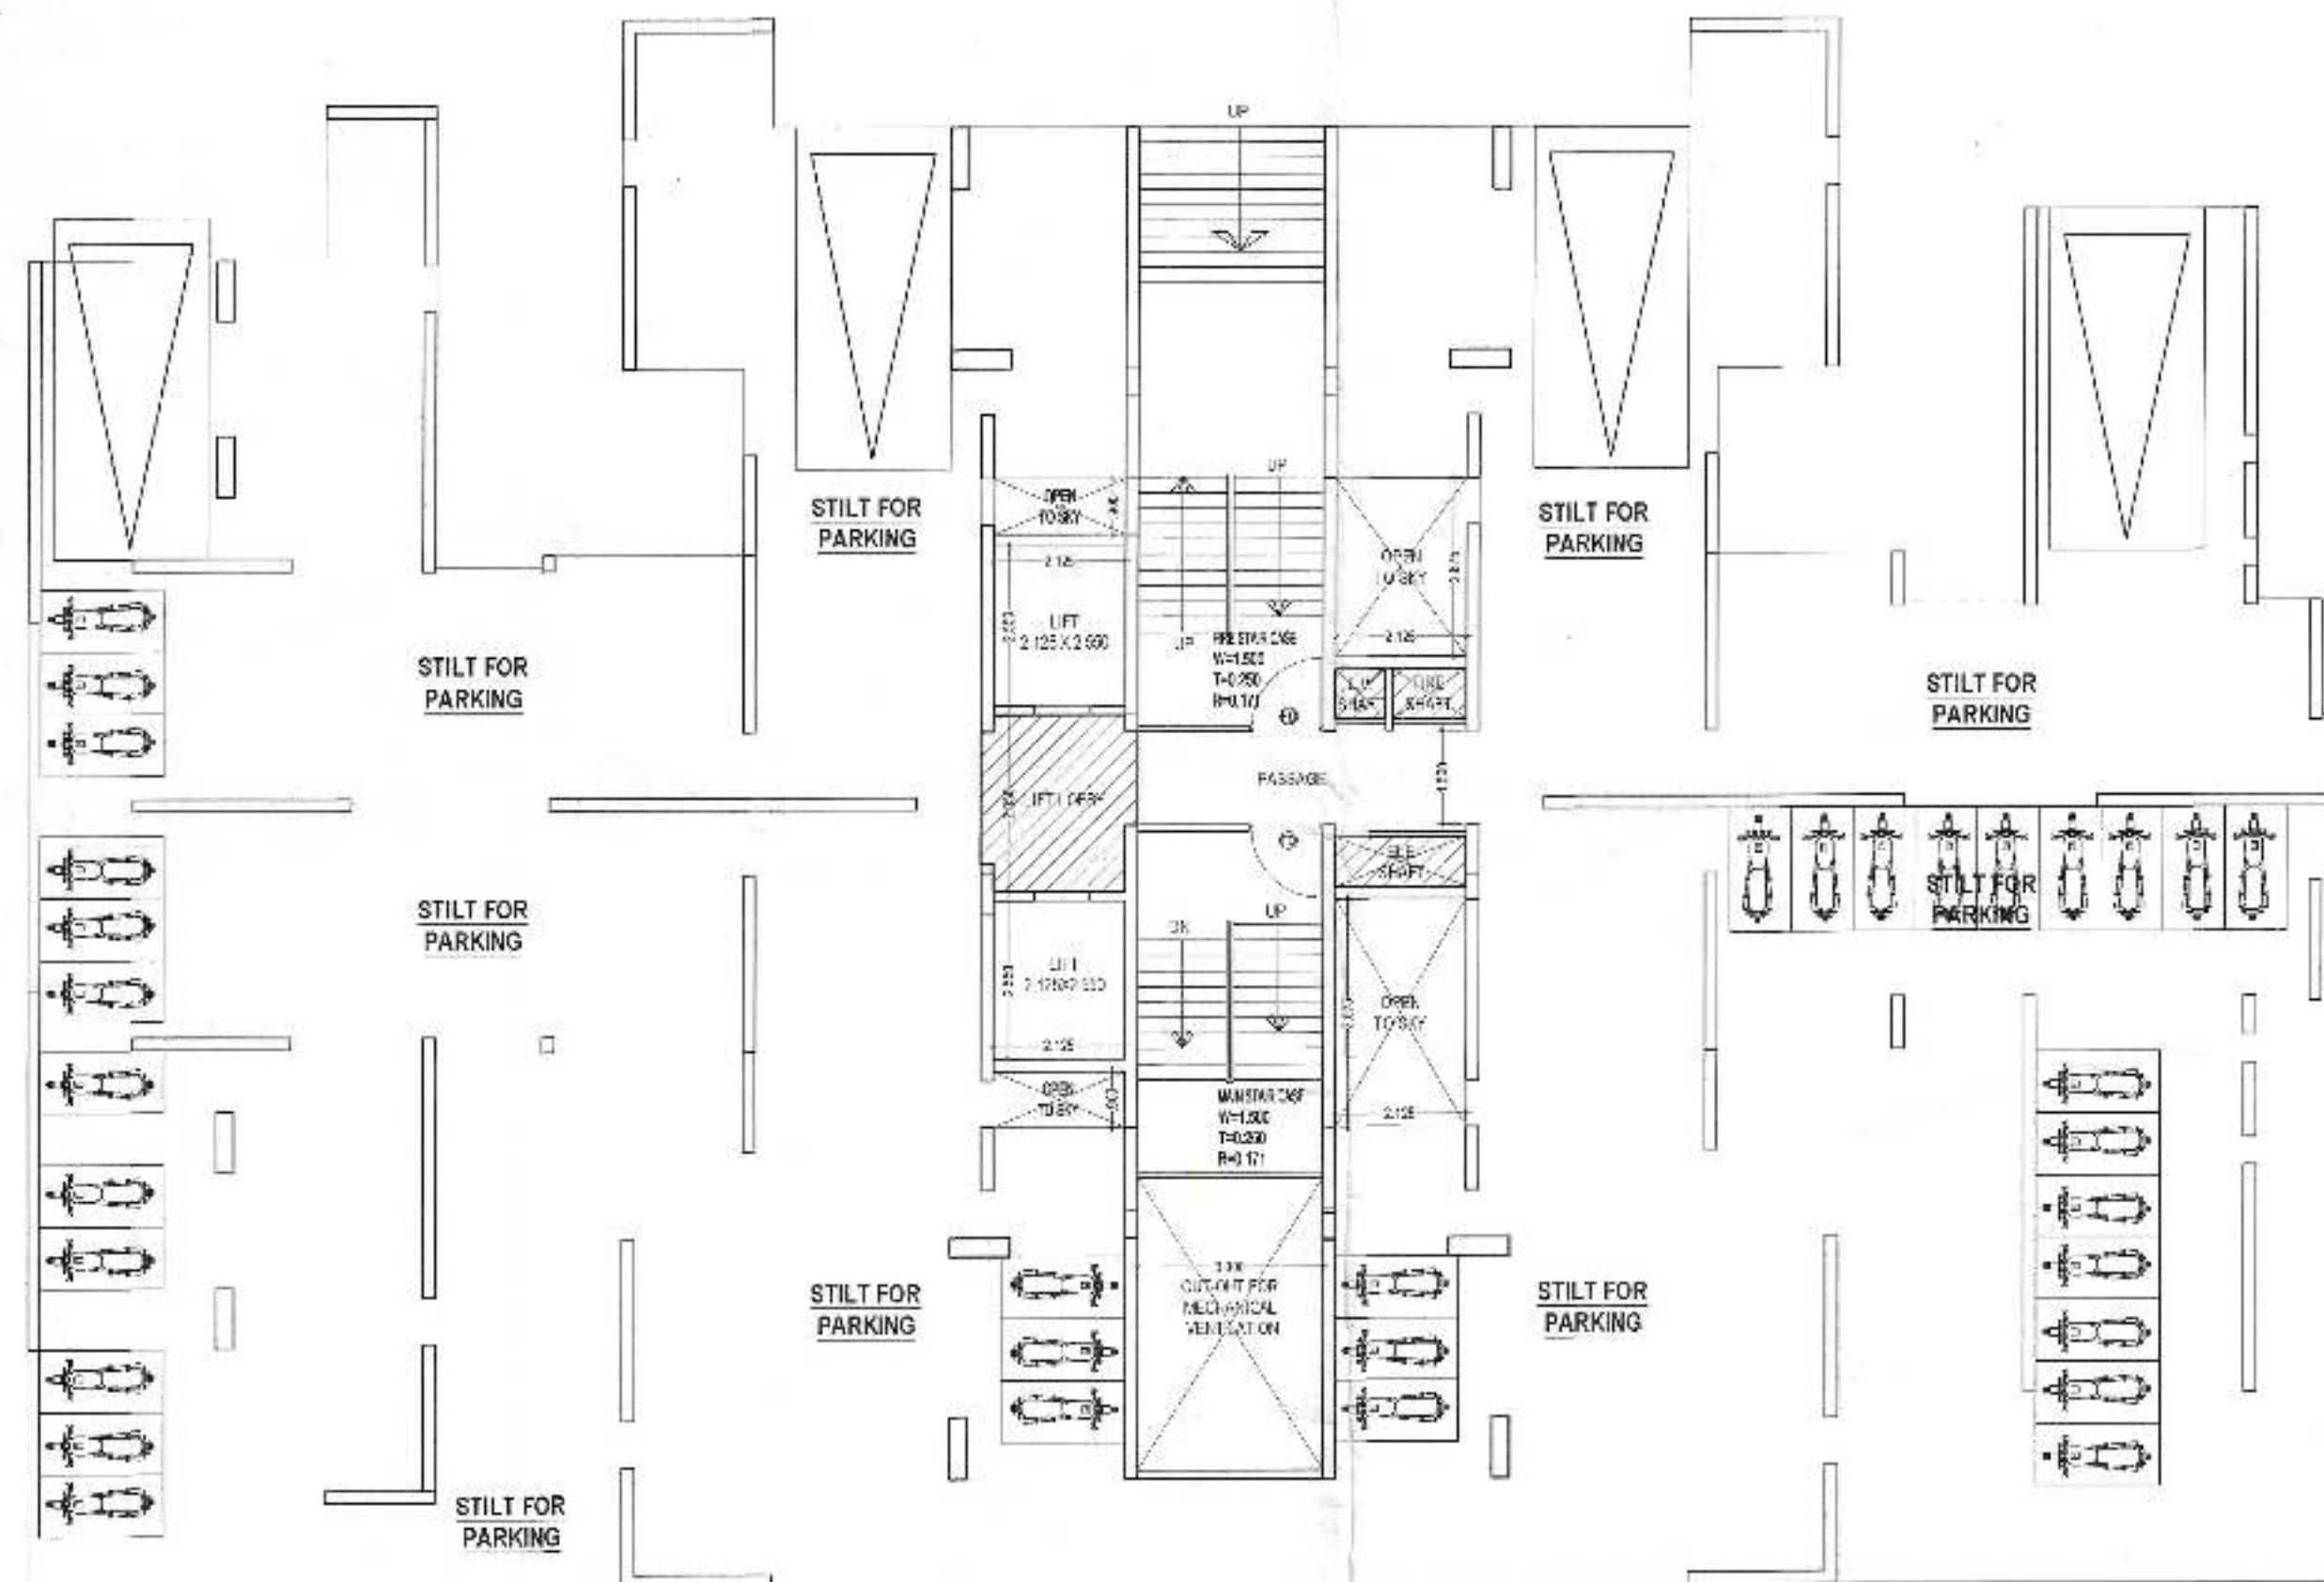

STILT FLOOR PLAN

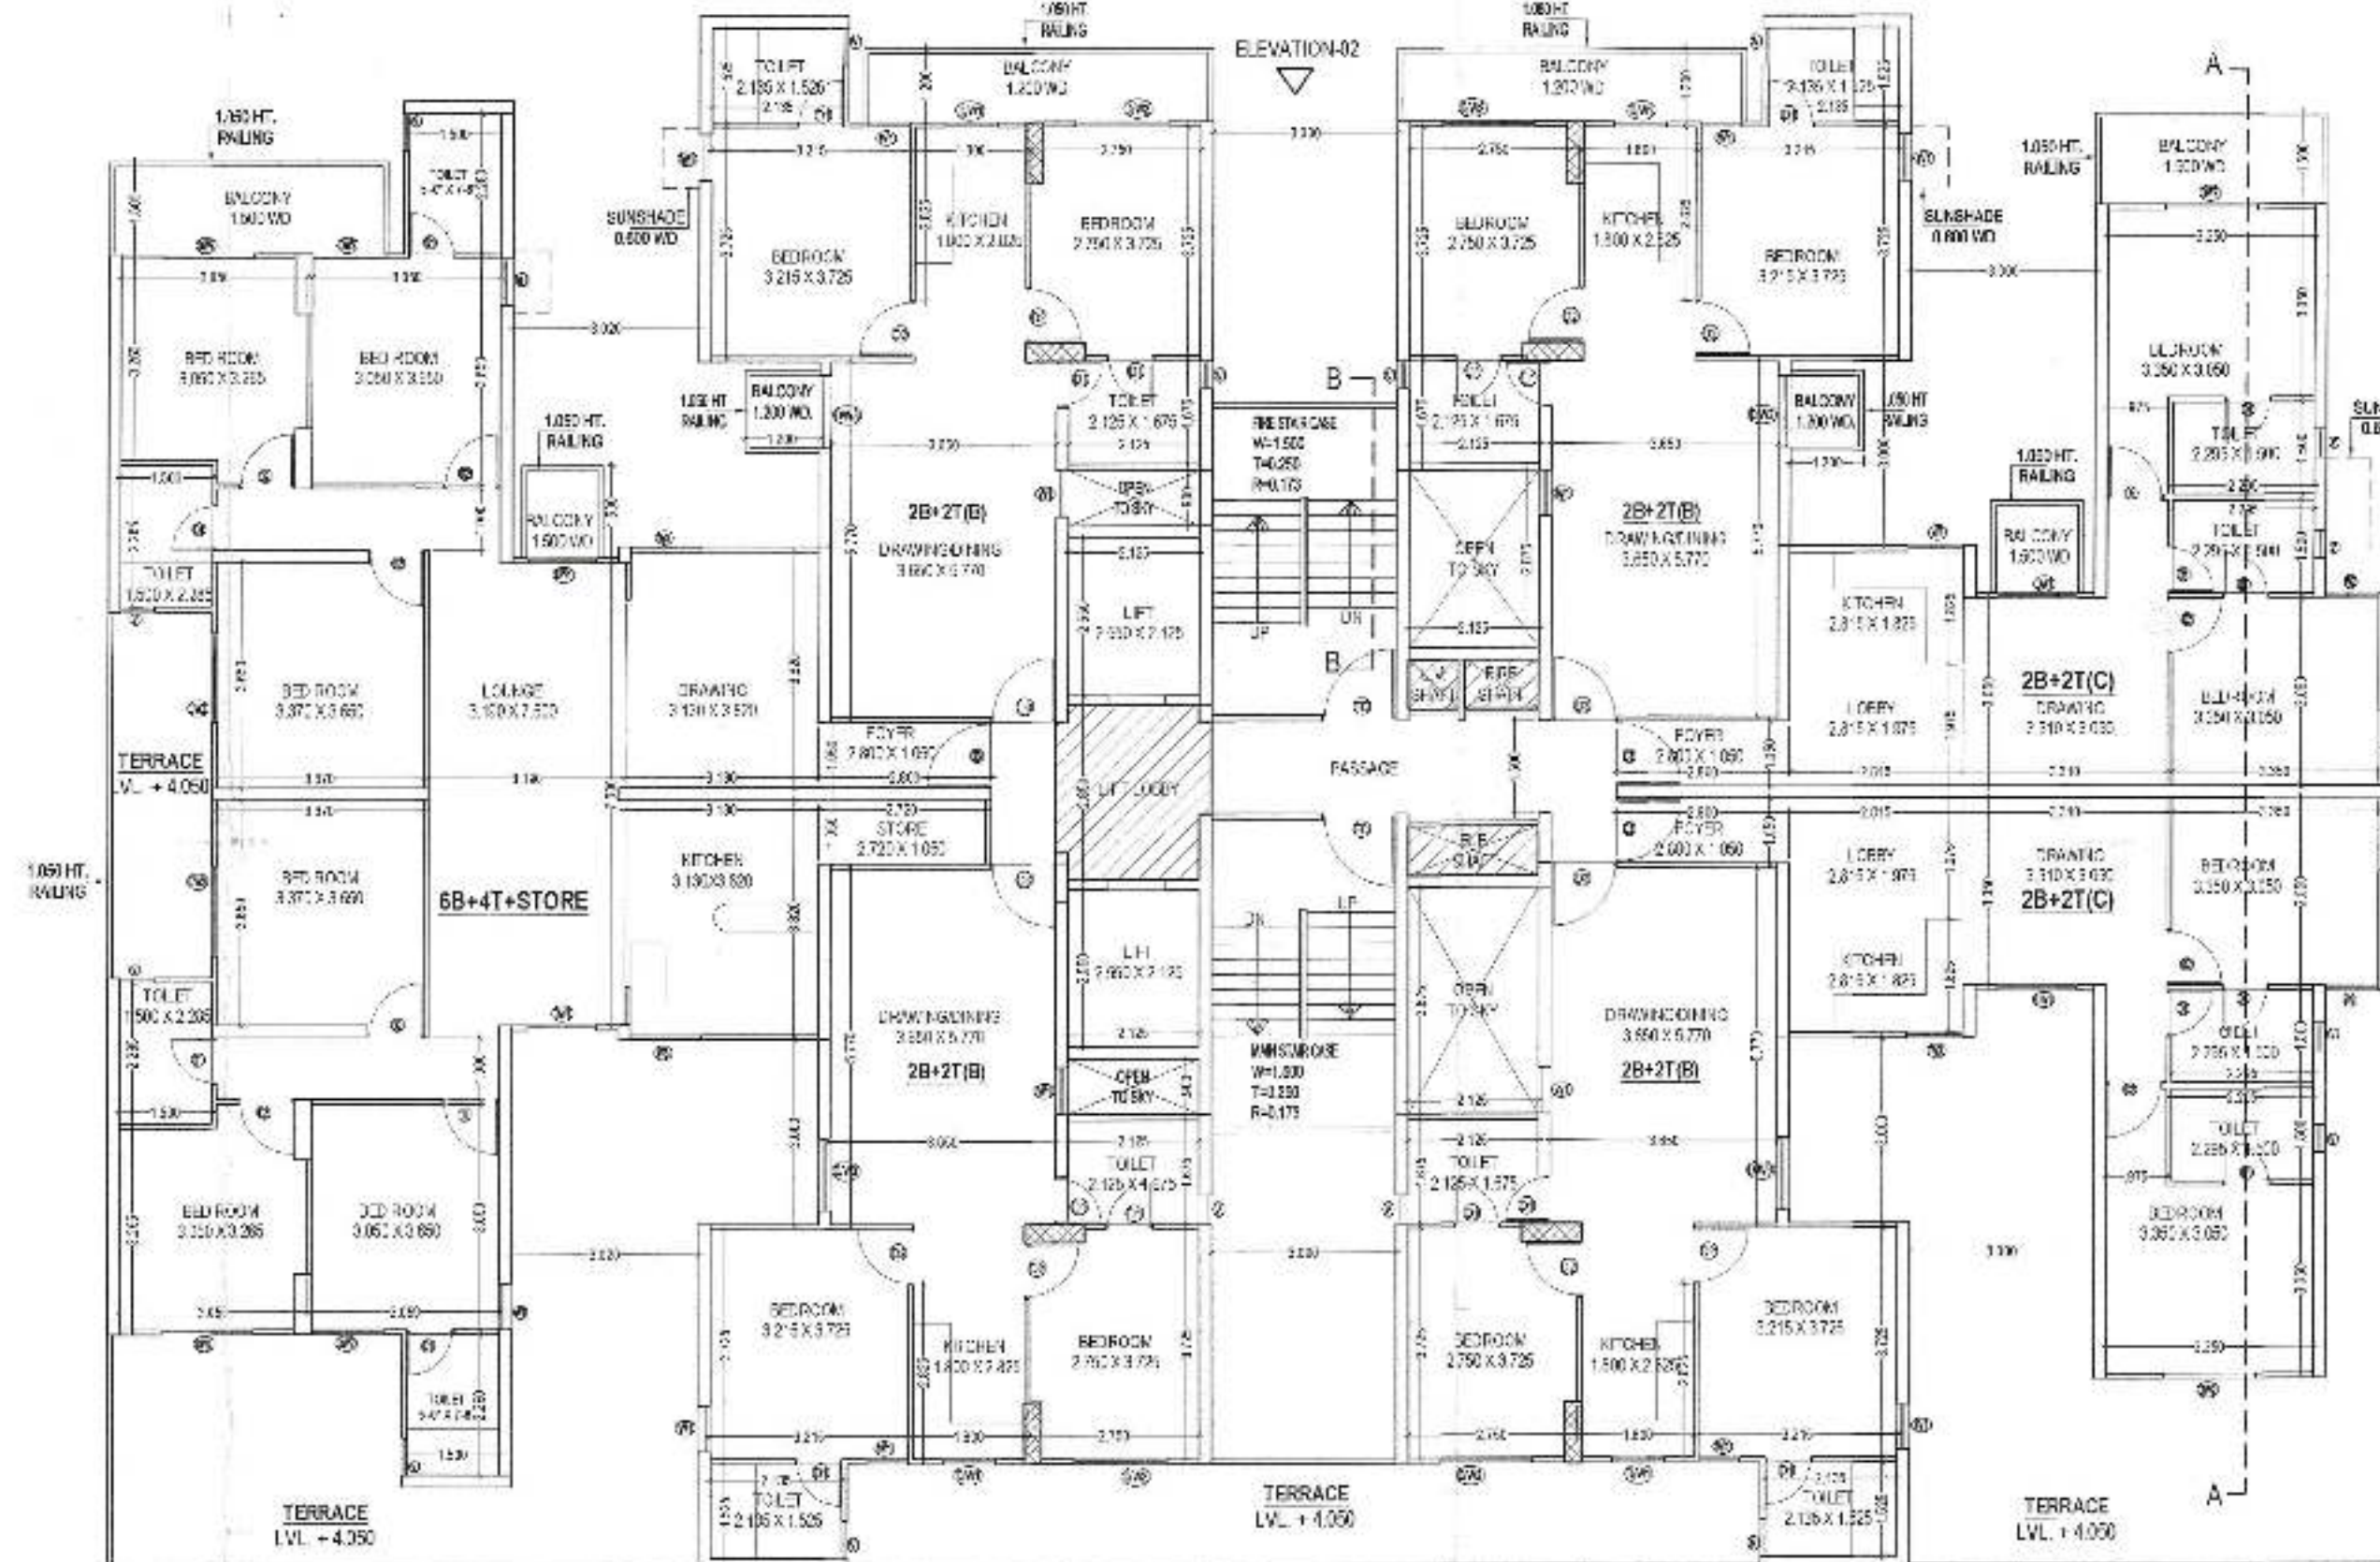


FIRST FLOOR PLAN

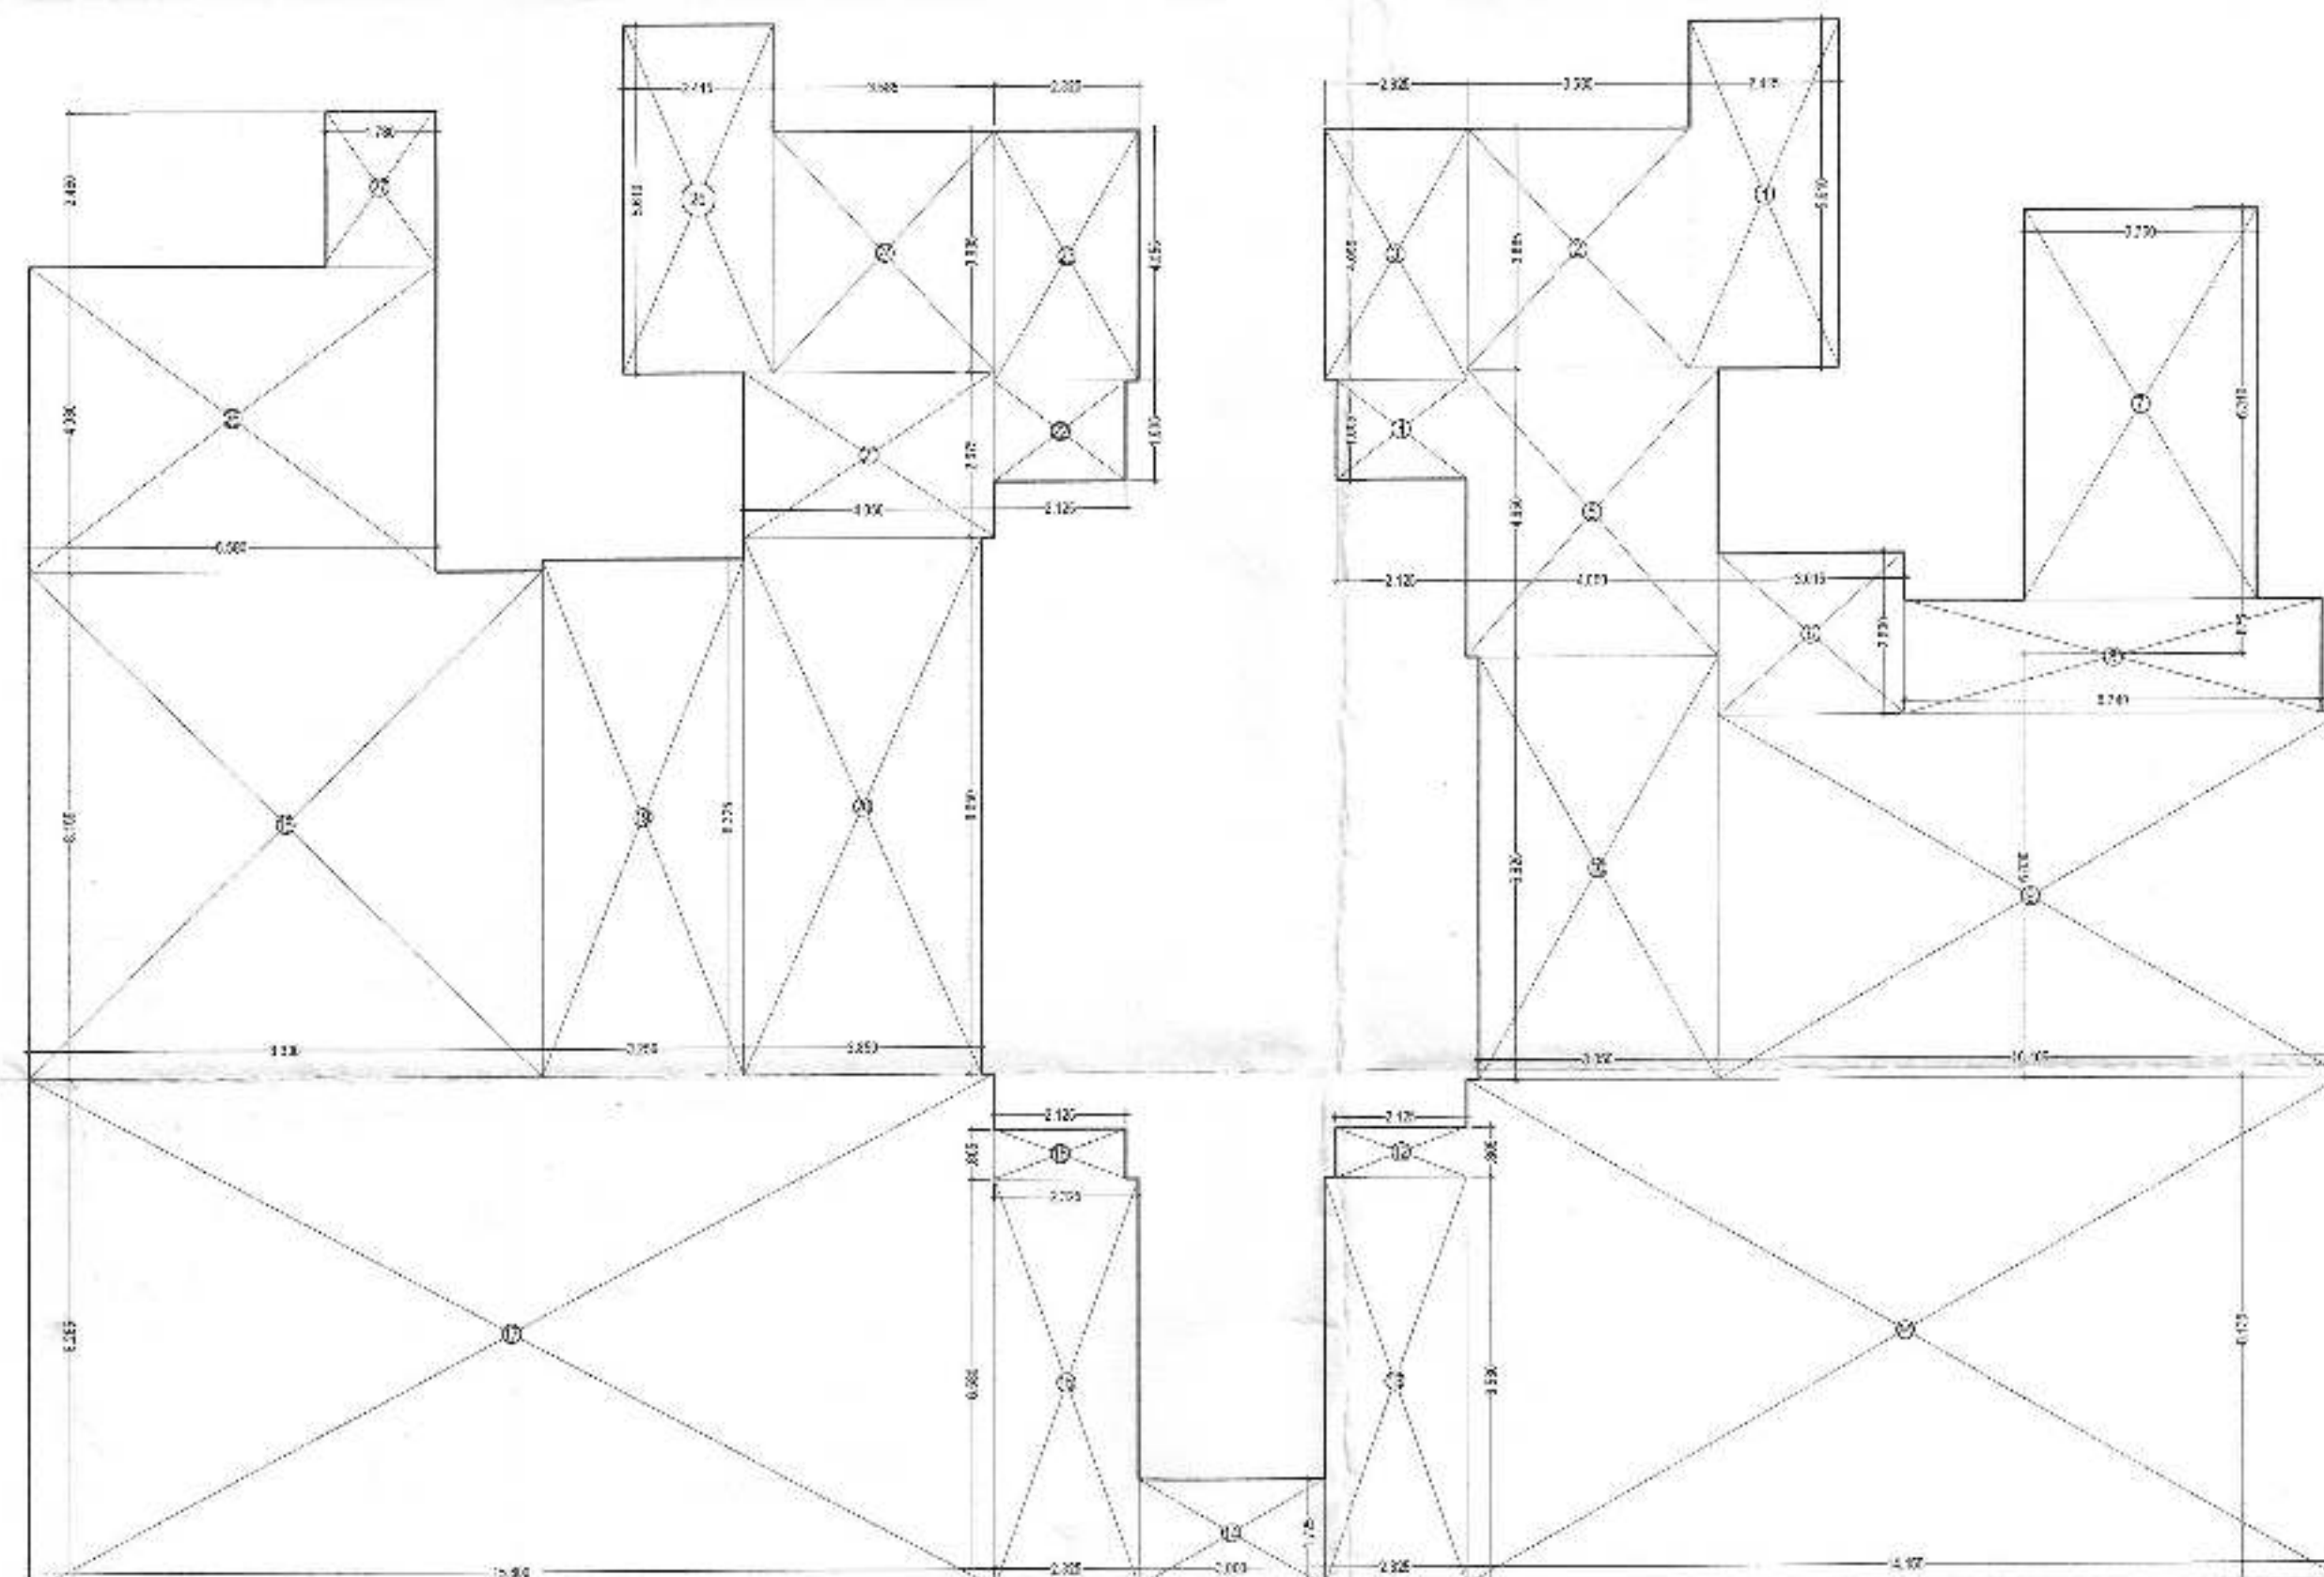


STILT AREA DIAGRAM

STILT AREA CALCULATIONS			
S.NO	WIDTH	LENGTH	AREA (SQ.MT.)
1	2.415	5.610	13.548
2	3.585	3.885	13.928
3	2.325	4.055	9.428
4	2.125	1.605	3.411
5	4.050	4.650	18.833
6	3.015	2.600	7.839
7	3.750	6.310	23.663
8	6.740	1.830	12.334
9	10.105	5.875	59.367
10	3.850	6.825	26.276
11	14.155	8.135	115.151
12	2.125	0.805	1.711
13	2.325	6.580	15.299
14	3.000	1.725	5.175
15	2.325	6.580	15.299
16	2.125	0.805	1.711
17	15.600	8.285	129.346
18	8.300	8.155	67.687
19	3.250	8.325	27.056
20	3.950	8.650	34.163
21	4.050	2.675	10.834
22	2.125	1.605	3.411
23	2.325	4.055	9.428
24	3.585	3.885	13.928
25	2.415	5.610	13.548
26	6.580	4.930	32.439
27	1.780	2.480	4.414
TOTAL AREA			688.263

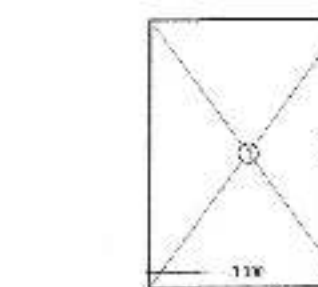


OPEN STAIRCASE AREA DIAGRAM
(ONLY FOR GROUND COVERAGE)

OPEN STAIRCASE AREA CALCULATION (ONLY FOR GROUND COVERAGE)			
S.NO	LENGTH	WIDTH	AREA (SQ.MT.)
1	4.250	3.000	12.750
TOTAL AREA			12.750

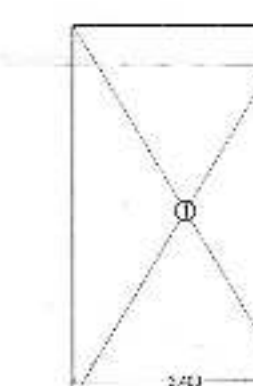

FIRE STAIRCASE AREA DIAGRAM
(AT GROUND FLOOR)

FIRE STAIRCASE AREA CALCULATION (AT GROUND FLOOR)			
S.NO	LENGTH	WIDTH	AREA (SQ.MT.)
1	5.500	3.400	18.700
TOTAL AREA			18.700

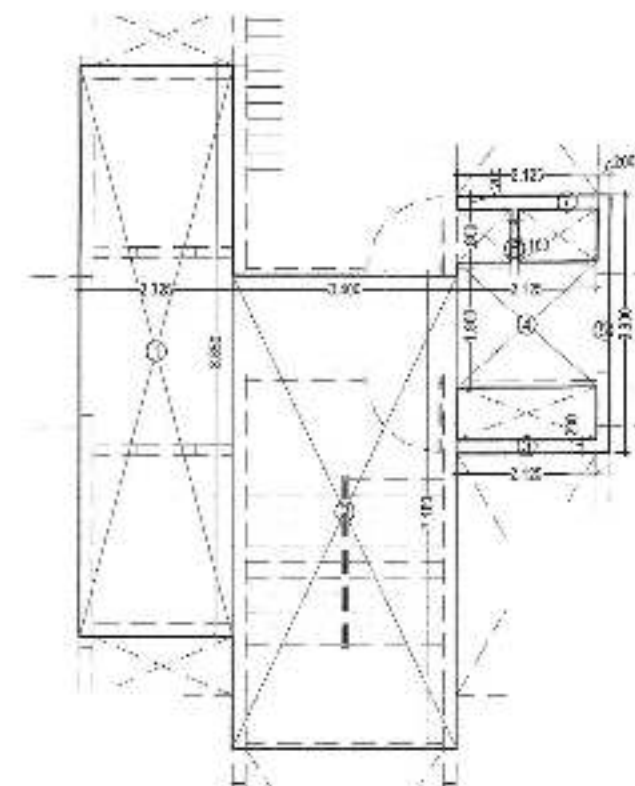

GROUND FLOOR CORE AREA DIAGRAM

GROUND FLOOR CORE AREA CALCULATION			
S.NO	WIDTH	LENGTH	AREA (SQ.MT.)
1	8.610	2.325	19.821
2	7.150	3.400	24.410
3	0.200	2.125	0.425
4	3.800	2.125	8.075
5	0.200	0.200	0.040
6	0.200	0.200	0.040
TOTAL AREA			80.371

उक्त स्तरीय समिति के
अनुमोदनपत्र स्वीकृत



For Keen Associates Pvt. Ltd.
H-33, 1st Floor, Connaught Place
Connaught Place, Sector-5
Noida-201301 U.P.

Architect Deepak Mehta
COA/27/10040
Plot No. 18 Ashish Park, LSC
Mayapuri Phase-II, Delhi-110028

PROJECT TITLE :
PROPOSED & PURCHASABLE GROUP
HOUSING PLAN AT PLOT NO-4BS/2/1,
SIDDHARTH VIHAR YOJNA, GHAZIABAD
FOR- M/S PERIGEE LAND & HOUSING PVT. LTD.

DRAWING TITLE:-
FLOOR PLANS & AREA CHART
(TOWER -A3)
(STILT+25)

20170131

DEEPAK MEHTA & ASSOCIATES
ARCHITECTS, PLANNERS, VALUERS, LANDSCAPE & INTERIORS
PLOT NO. 16, ABHISHEK PLAZA, L.S.C., MAYAPURI PHASE II
DELHI-81, INDIA. PH: 011-85272180, 011-22770180
E-mail: deepakmehta1962@gmail.com
Website: www.indianarchitect.in

For Perigee Land & Housing Pvt. Ltd.

मानवित स्वीकृति की नियम एवं शर्तें
अनुमोदनपत्र स्वीकृत

OWNER'S SIGN

(TOWER -A3) S-13

DOORS & WINDOWS SCHEDULE				
S.NO.	TYPE	SIZE	S.LVL	L.LVL
1	D1	0.750x2.100	+0.0	2.100
2	D2	0.900x2.100	+0.0	2.100
3	D3	1.050x2.100	+0.0	2.100
4	DW1	1.200x2.100	+0.00.450	2.100
5	DW2	1.250x2.100	+0.00.450	2.100
6	DW3	1.400x2.100	+0.00.450	2.100
7	DW4	1.500x2.100	+0.00.450	2.100
8	W1	0.750x1.200	+0.800	2.100
9	W2	0.850x1.200	+0.800	2.100
10	W3	1.150x1.050	+1.050	2.100
11	W4	1.800x2.000	+0.450	2.100
12	W5	2.000x1.800	+0.800	2.400
13	V	0.800x1.050	+1.050	2.100
14	V1	0.900x0.900	+1.500	2.400
15	V2	0.450x0.900	+1.050	2.100