


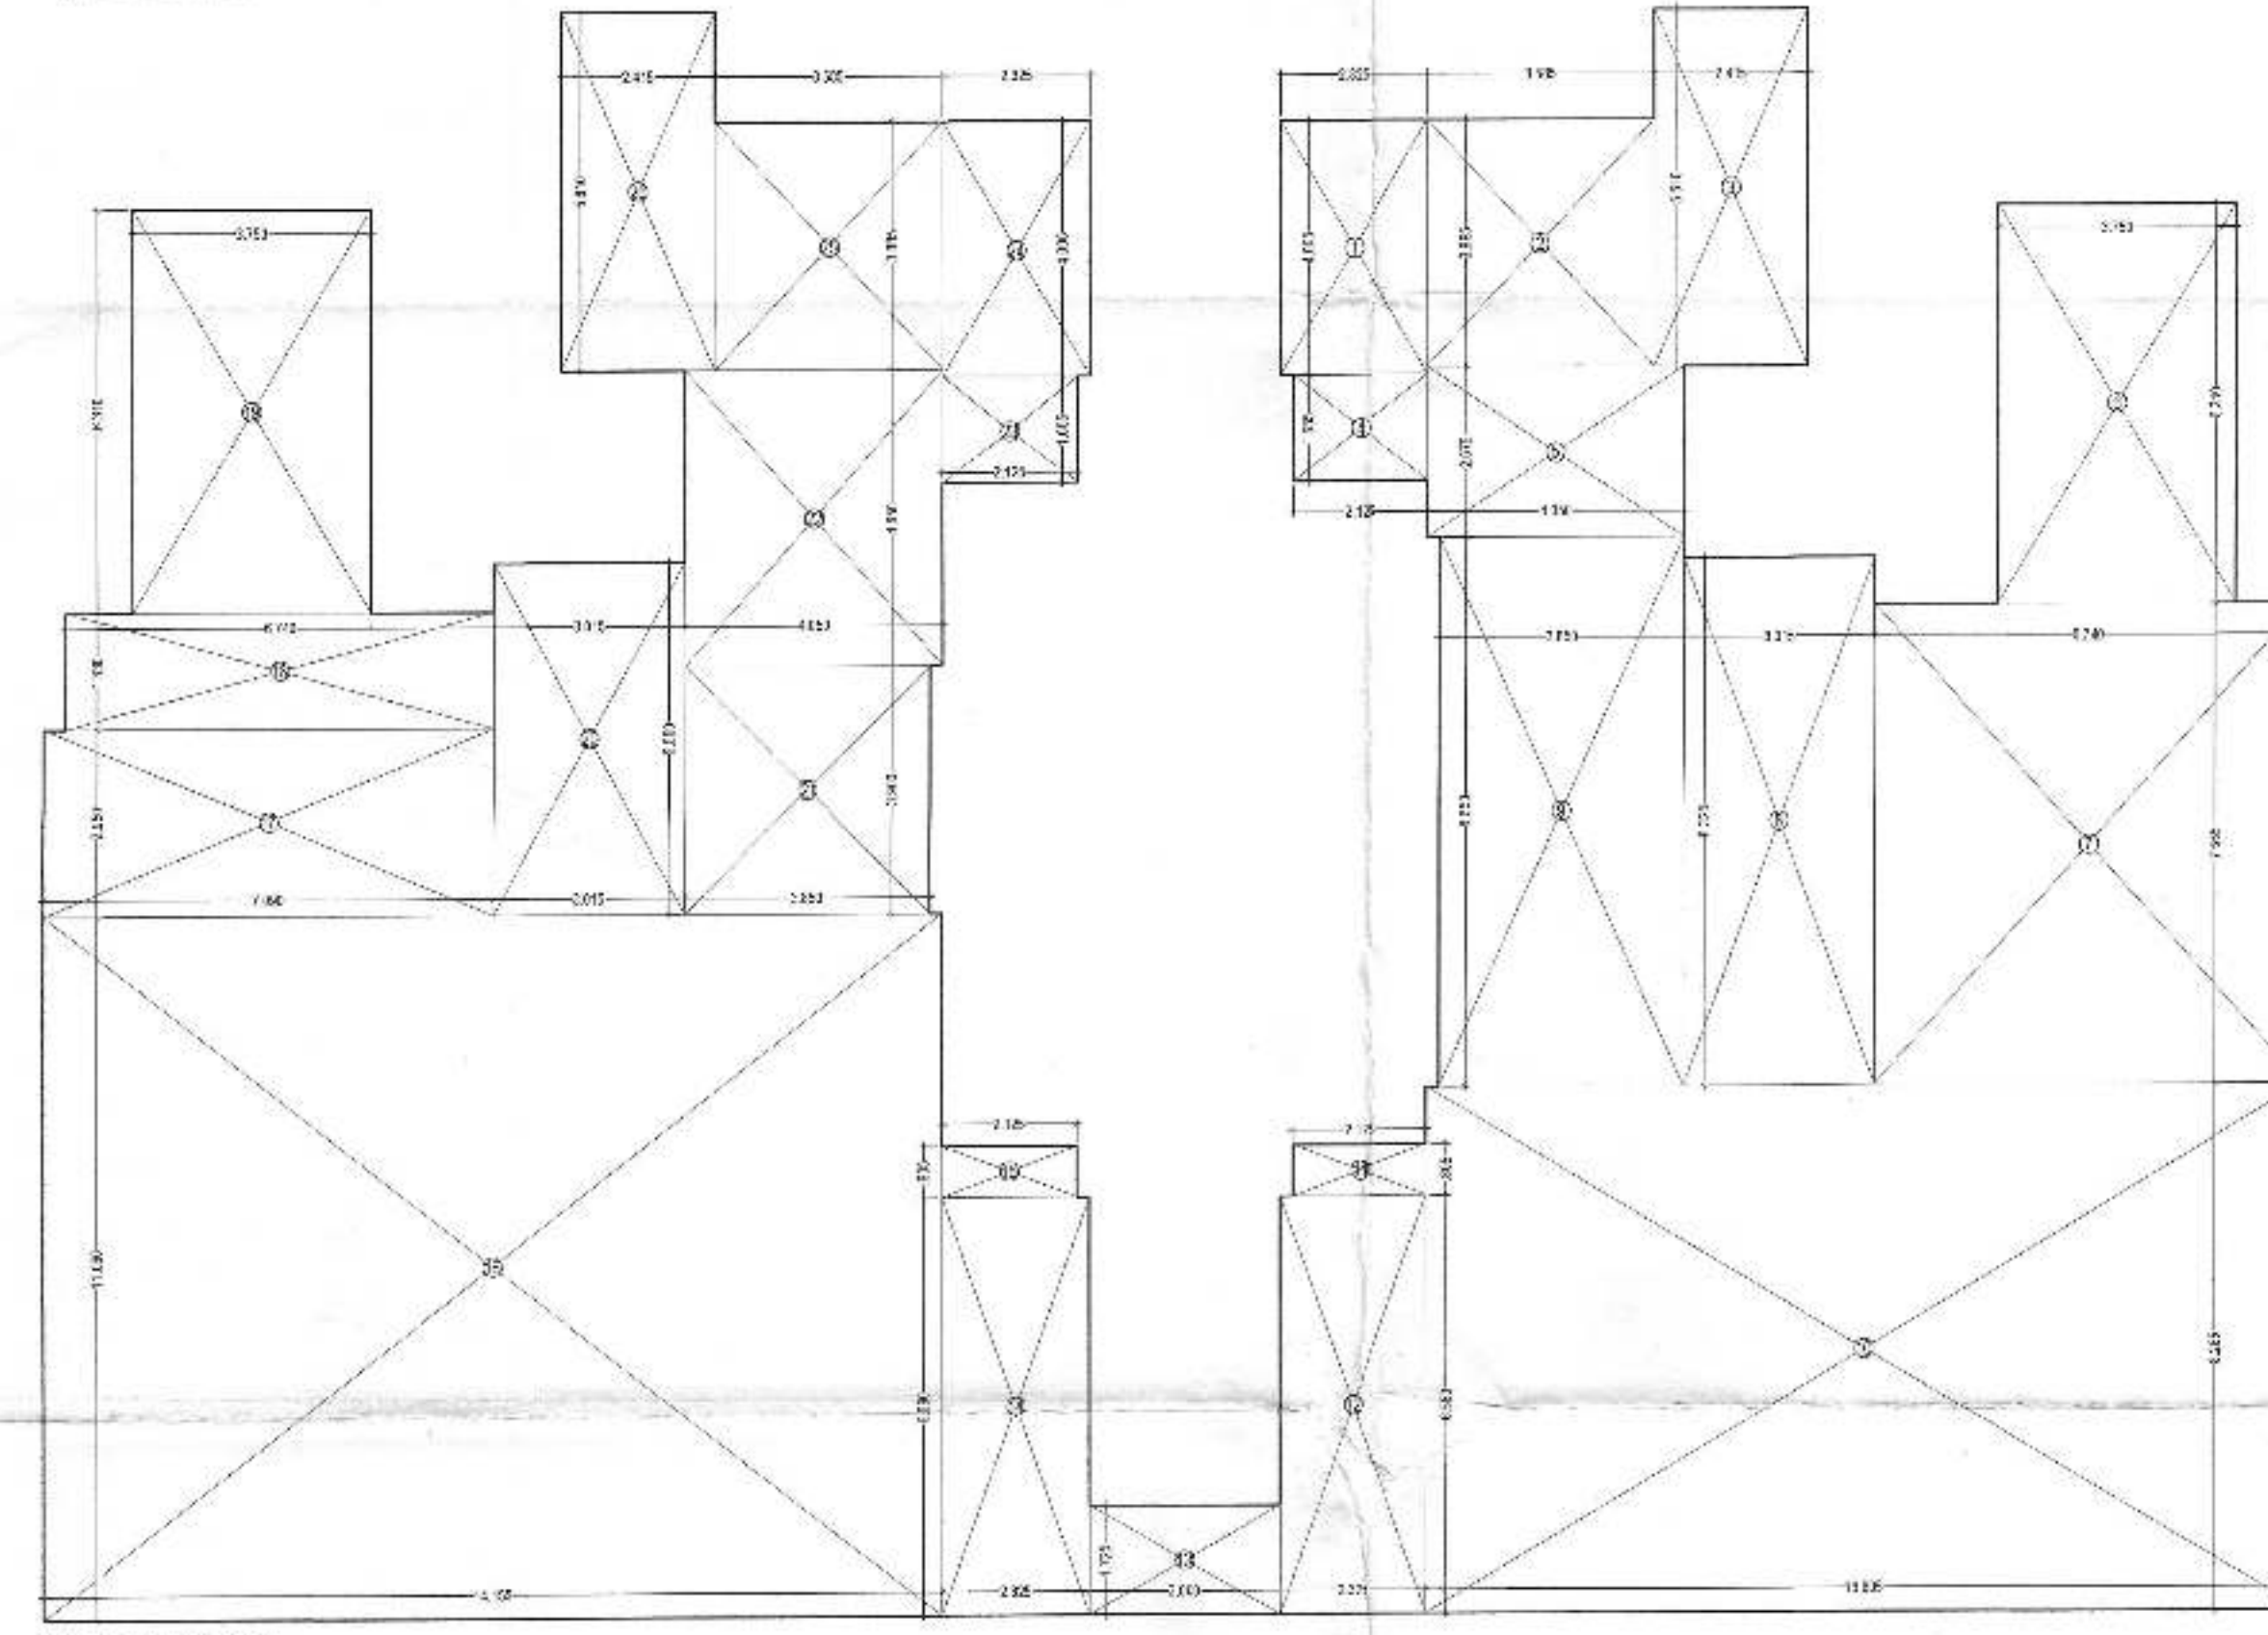
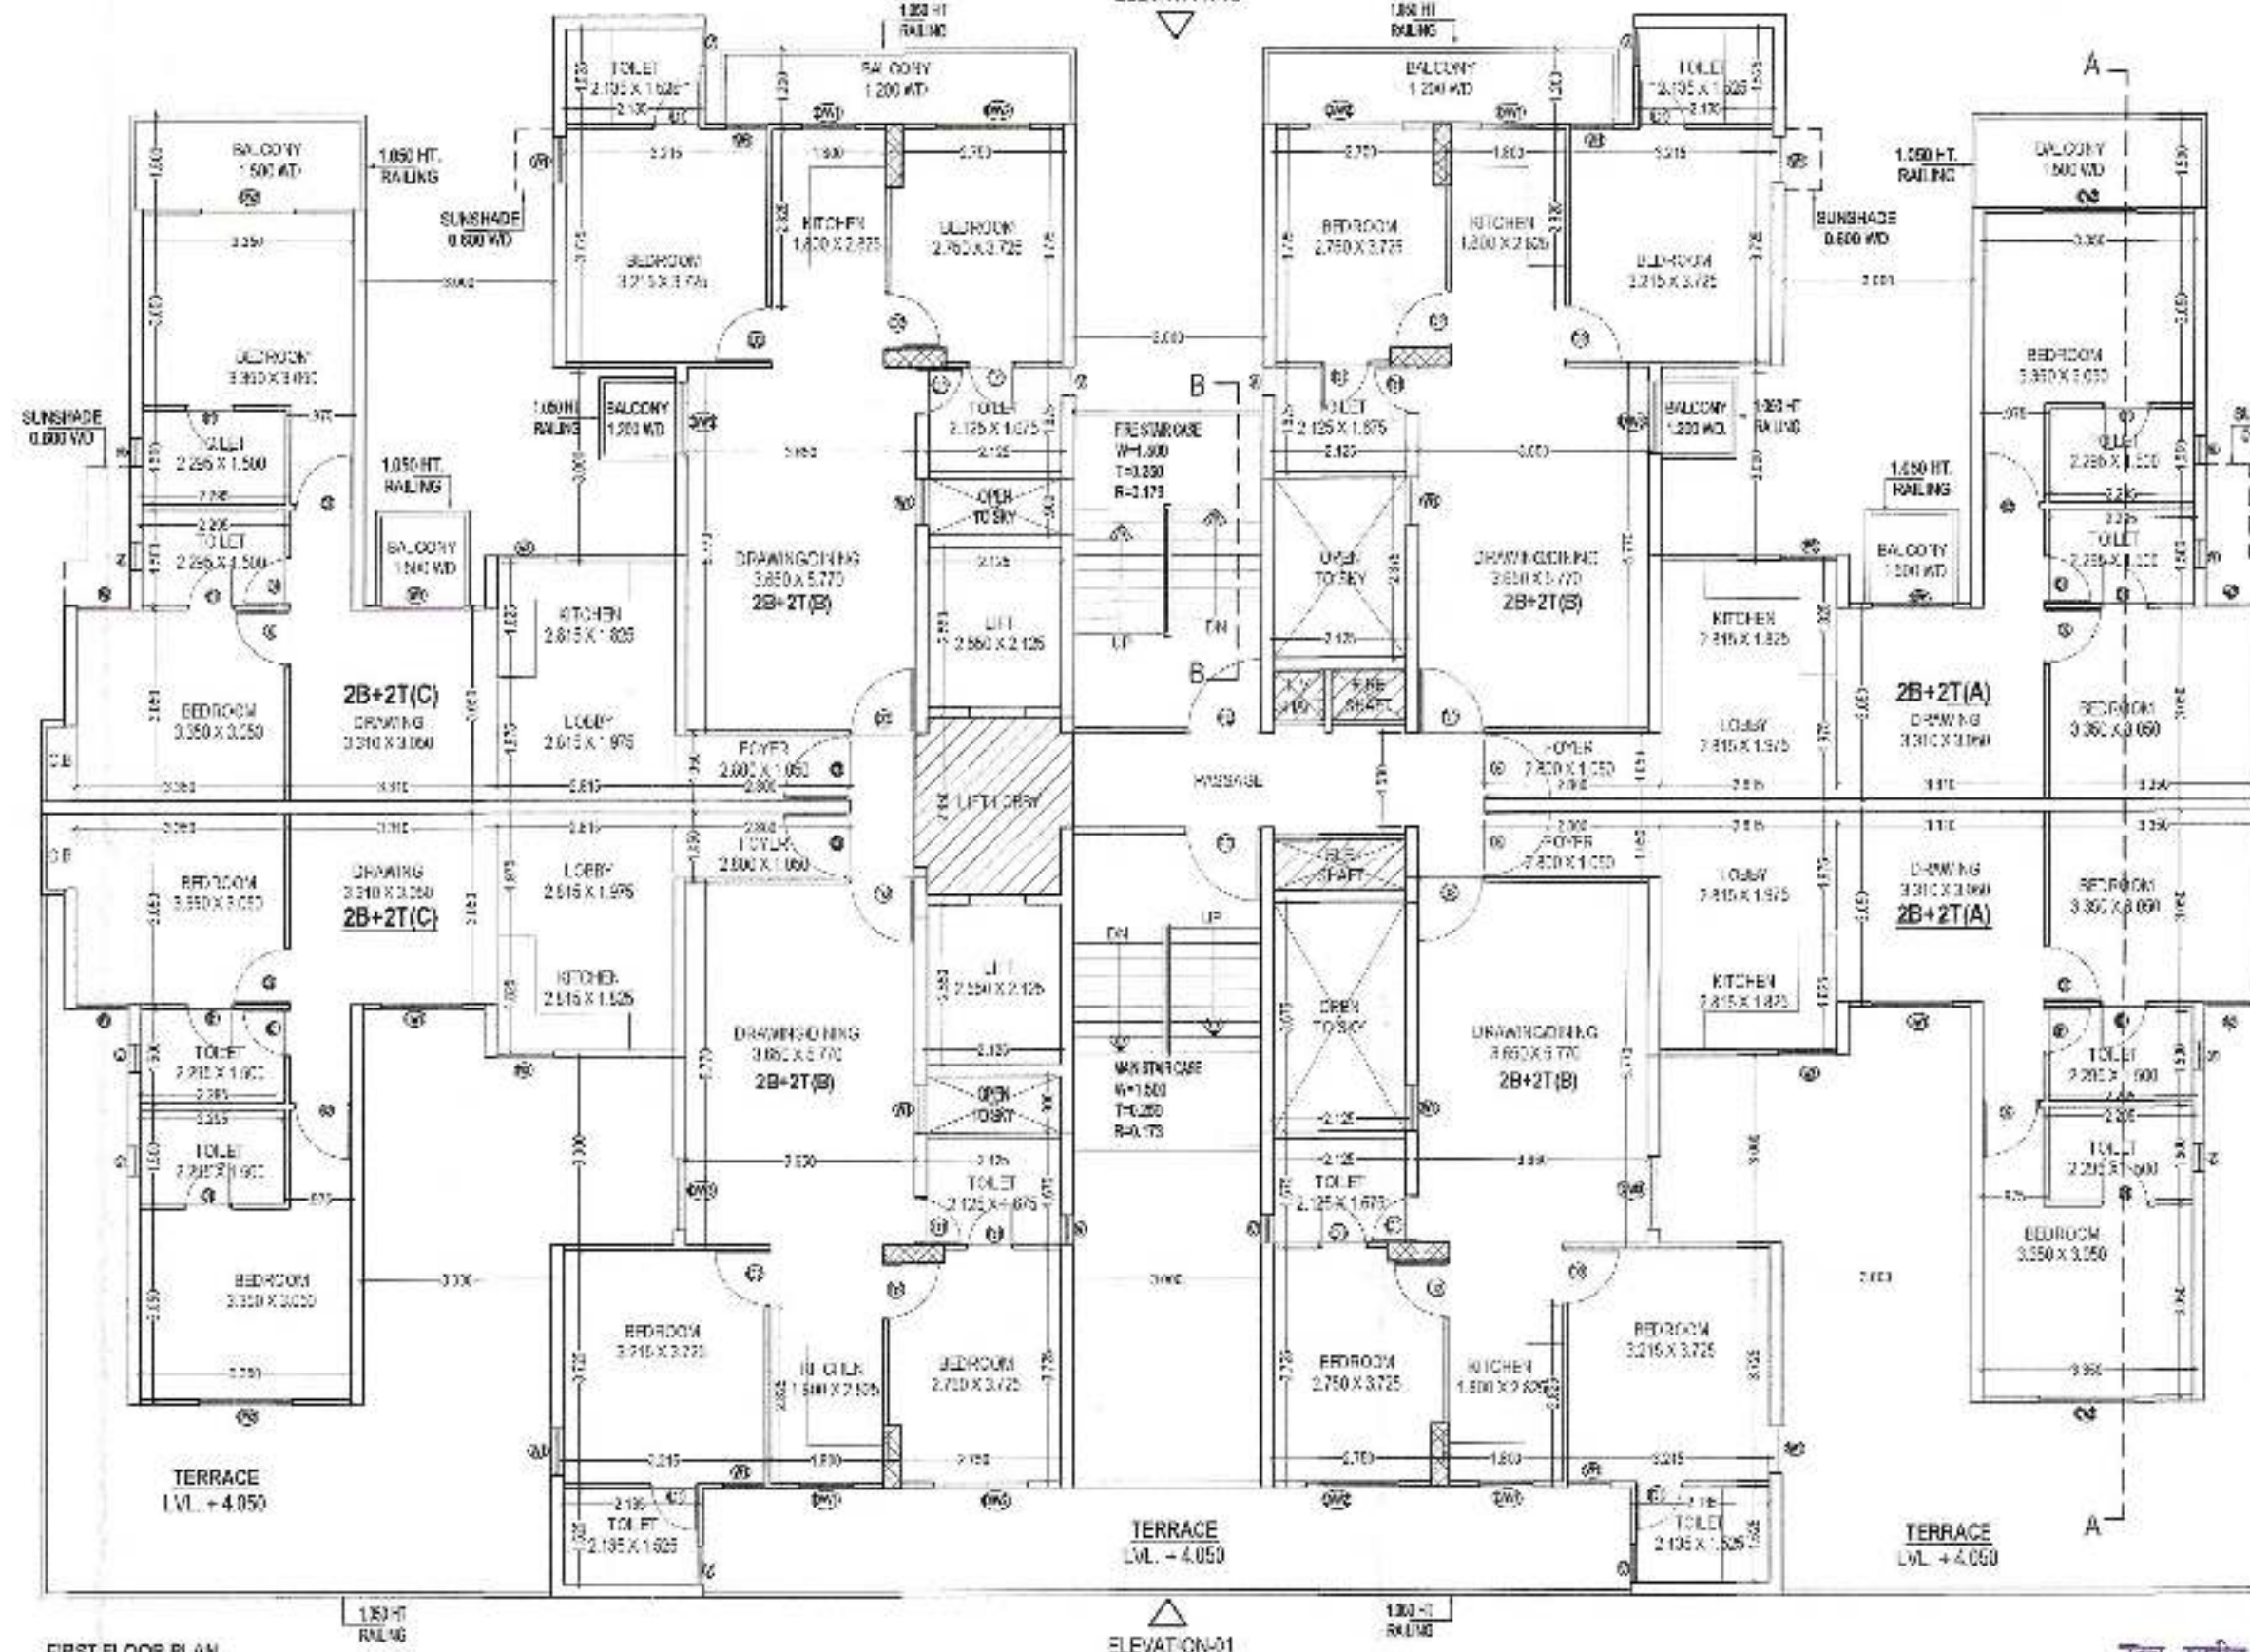


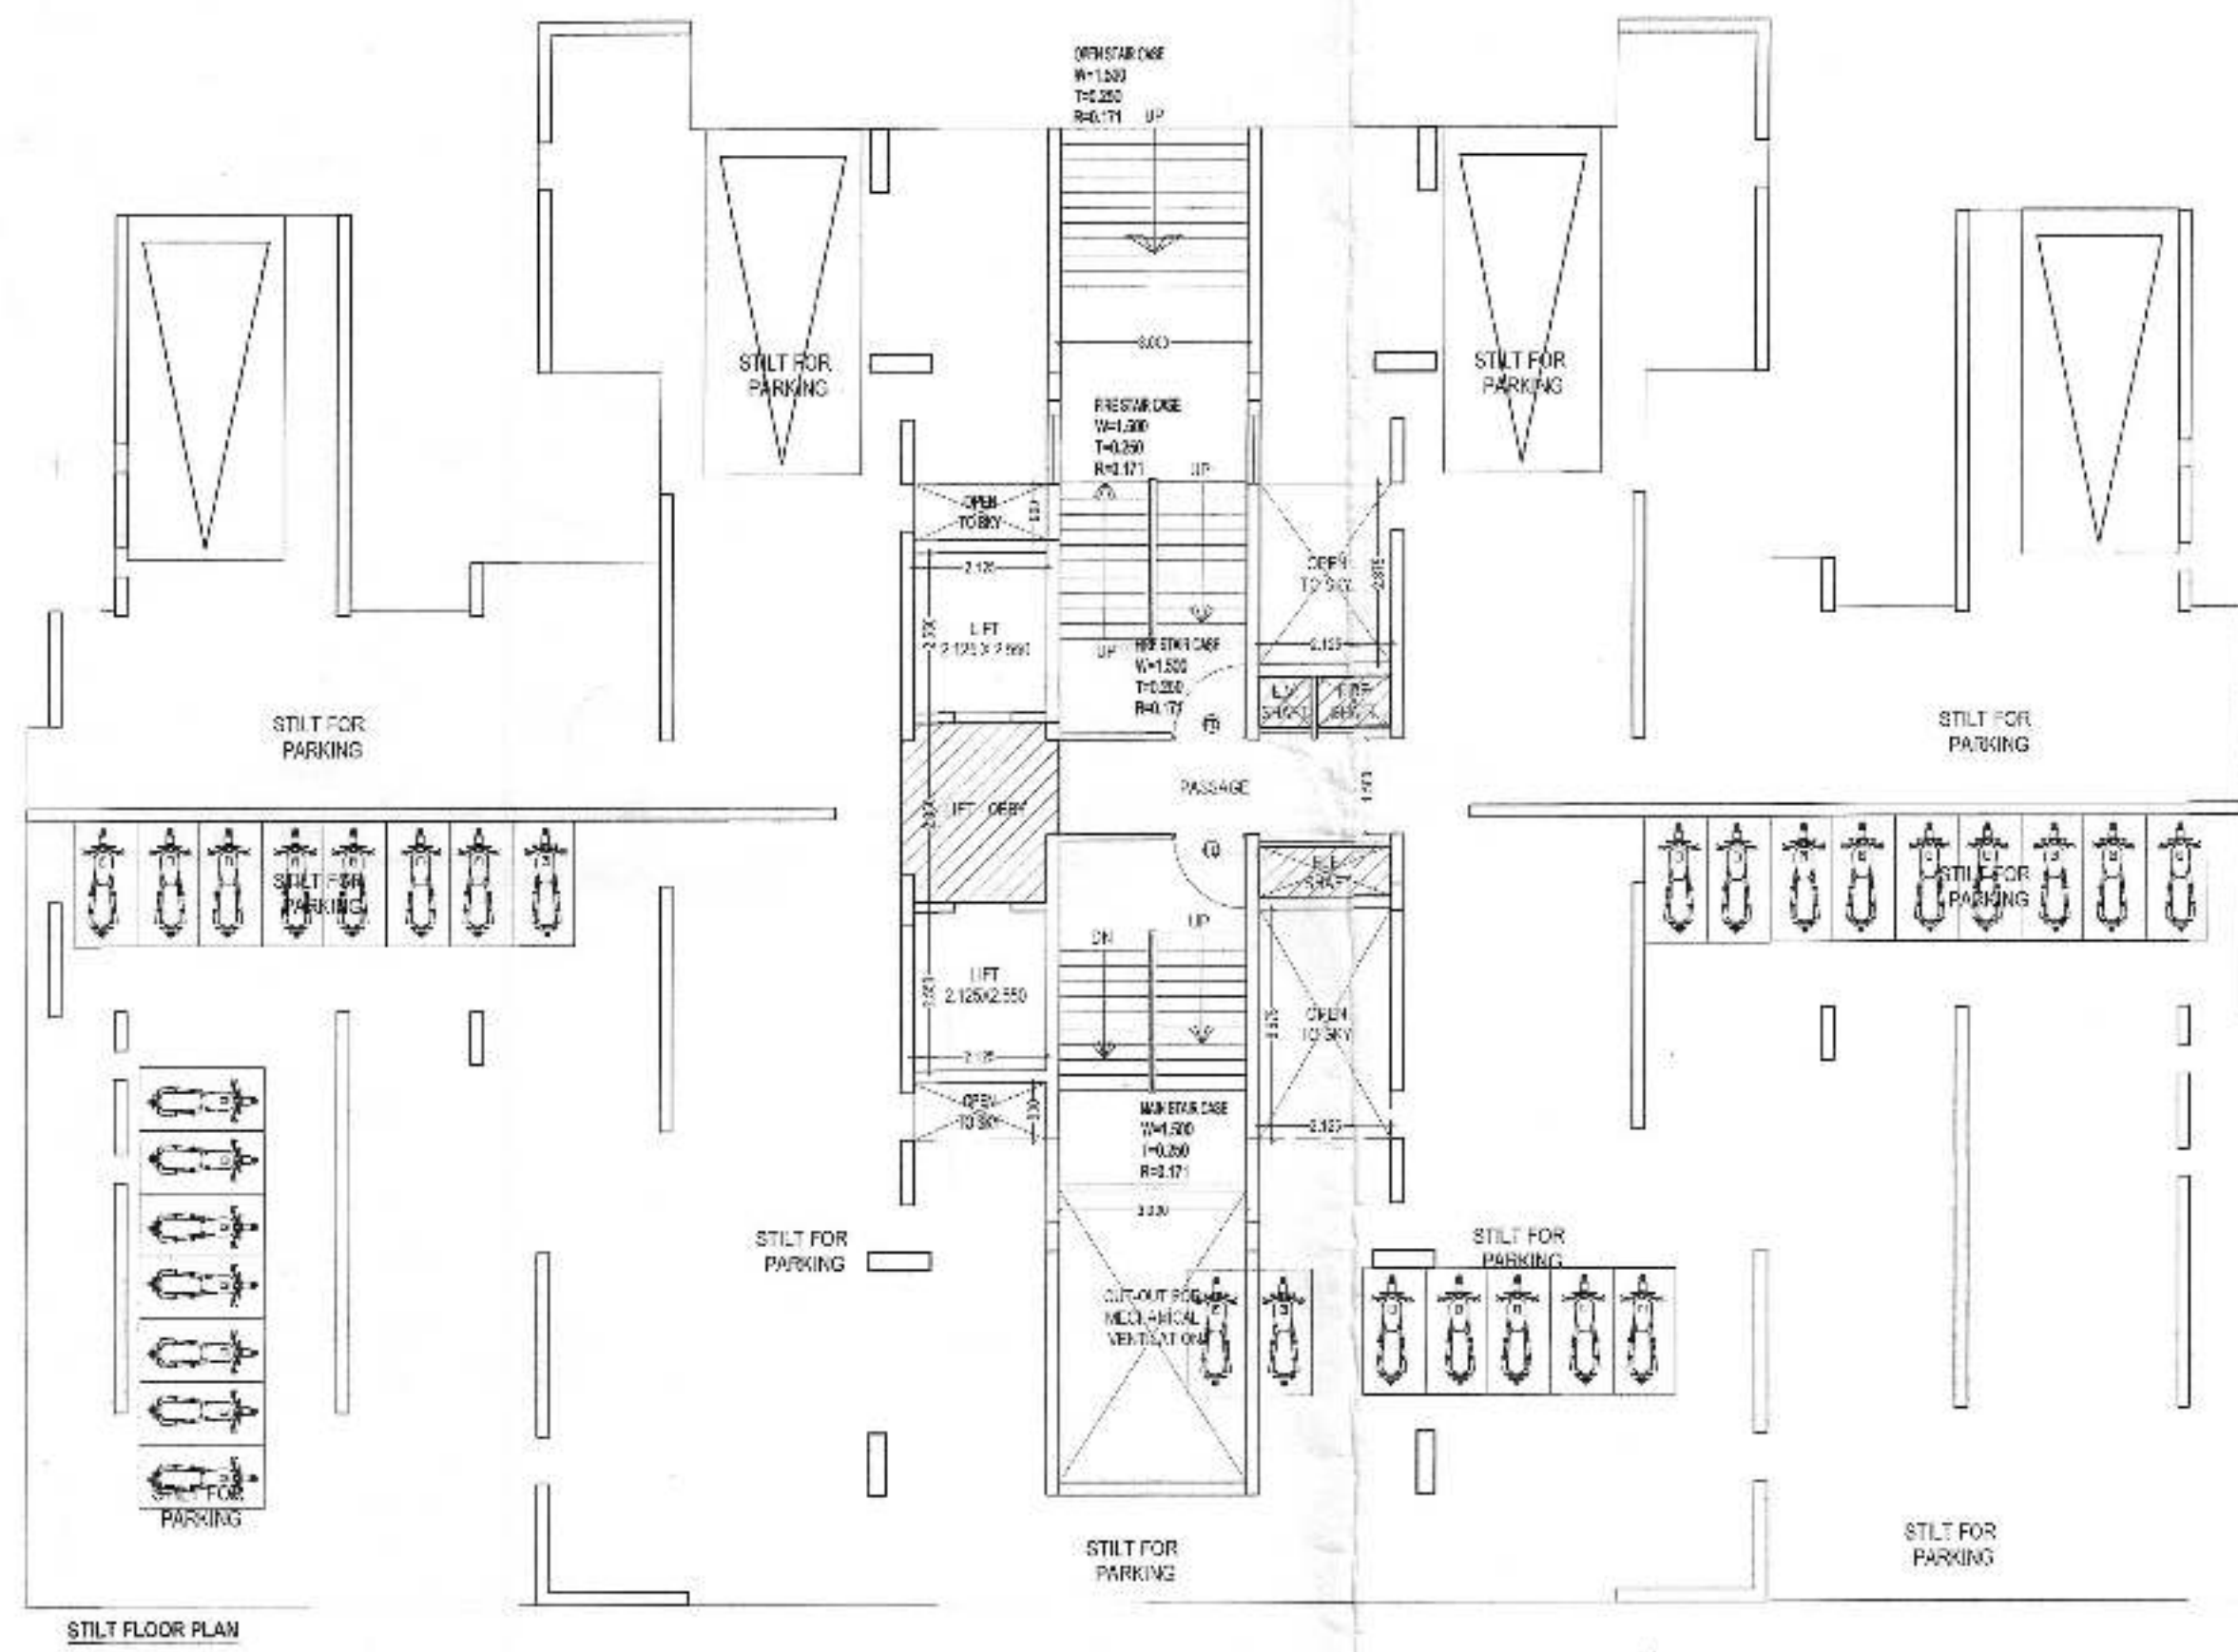

S.NO	WIDTH	LENGTH	AREA (SQ. MT.)
1	2.325	4.005	9.312
2	3.585	3.885	13.928
3	2.415	5.610	13.548
4	2.125	1.655	3.517
5	0.050	2.675	0.134
6	3.750	6.310	23.663
7	6.740	7.555	50.921
8	3.015	8.325	25.100
9	3.850	8.650	33.303
10	13.805	9.285	128.174
11	2.125	0.805	1.711
12	3.125	6.580	20.569
13	3.000	1.725	5.175
14	2.325	0.580	1.359
15	7.125	0.805	5.736
16	14.155	11.060	156.554
17	7.080	2.950	20.916
18	6.740	1.830	12.334
19	3.750	6.310	23.663
20	3.015	5.550	16.733
21	3.850	3.900	15.015
22	4.050	4.650	18.833
23	2.125	1.650	3.506
24	2.325	4.005	9.312
25	3.585	3.885	13.928
26	2.415	5.610	13.548
TOTAL AREA			642.032

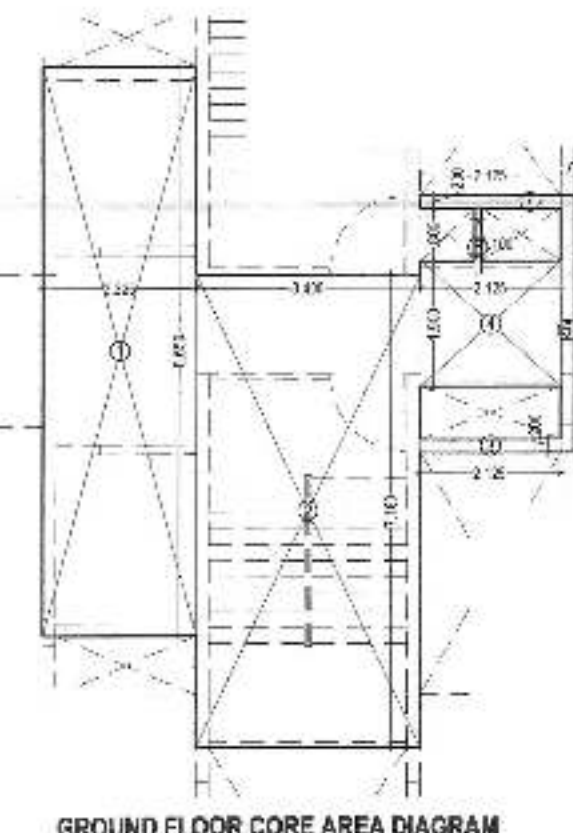

S.NO	WIDTH	LENGTH	AREA (SQ. MT.)
1	2.325	4.005	9.312
2	3.585	3.885	13.928
3	2.415	5.610	13.548
4	2.125	1.655	3.517
5	0.050	2.675	0.134
6	3.750	6.310	23.663
7	6.740	7.555	50.921
8	3.015	8.325	25.100
9	3.850	8.650	33.303
10	13.805	9.285	128.174
11	2.125	0.805	1.711
12	3.125	6.580	20.569
13	3.000	1.725	5.175
14	2.325	0.580	1.359
15	7.125	0.805	5.736
16	14.155	11.060	156.554
17	7.080	2.950	20.916
18	6.740	1.830	12.334
19	3.750	6.310	23.663
20	3.015	5.550	16.733
21	3.850	3.900	15.015
22	4.050	4.650	18.833
23	2.125	1.650	3.506
24	2.325	4.005	9.312
25	3.585	3.885	13.928
26	2.415	5.610	13.548
TOTAL AREA			642.032

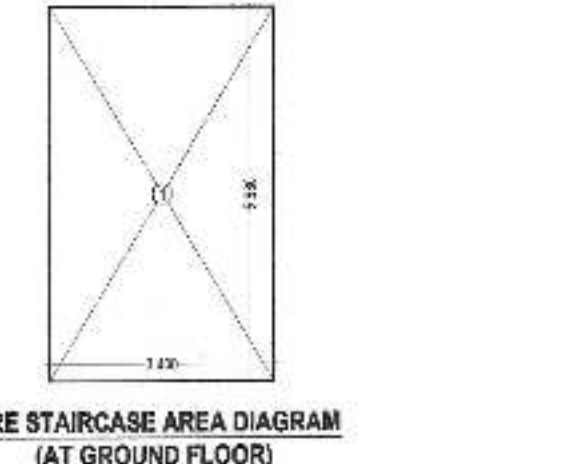


S.NO	LENGTH	WIDTH	AREA (SQ. MT.)
1	2.125	0.200	0.425
2	2.850	2.125	6.056
3	1.405	0.200	0.281
TOTAL AREA			6.762


S.NO	LENGTH	WIDTH	AREA (SQ. MT.)
1	2.125	0.200	0.425
2	2.850	2.125	6.056
3	1.405	0.200	0.281
TOTAL AREA			6.762

S.NO	LENGTH	WIDTH	AREA (SQ. MT.)
1	1.105	3.700	4.099
2	4.075	3.400	13.859
TOTAL AREA			17.958


S.NO	LENGTH	WIDTH	AREA (SQ. MT.)
1	2.125	0.200	0.425
2	2.850	2.125	6.056
3	1.405	0.200	0.281
TOTAL AREA			6.762

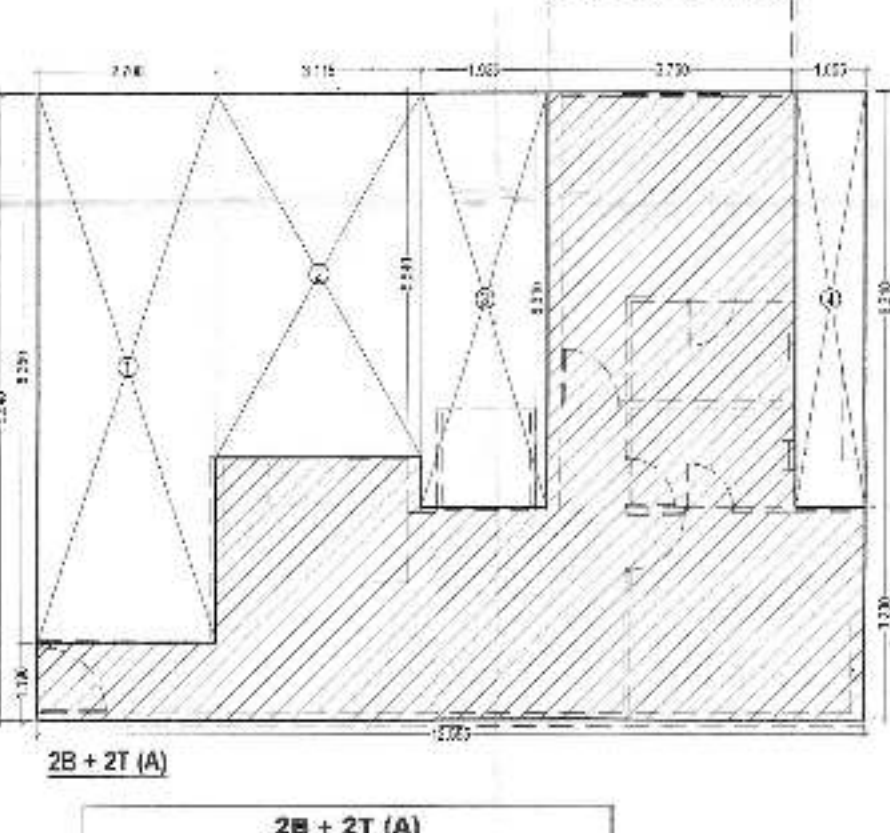

S.NO	WIDTH	LENGTH	LESS AREA (SQ. MT.)
1	2.700	8.350	22.545
2	3.115	5.540	17.257
3	1.935	6.310	12.210
4	1.055	6.310	6.657
TOTAL AREA			58.669

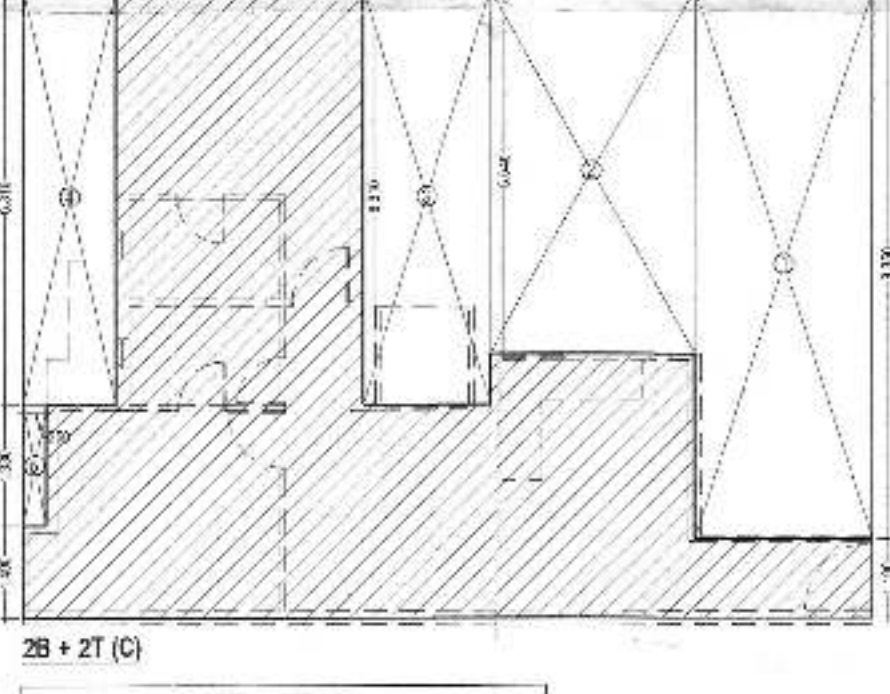

S.NO	WIDTH	LENGTH	LESS AREA (SQ. MT.)
1	2.700	8.350	22.545
2	3.115	5.540	17.257
3	1.935	6.310	12.210
4	1.055	6.310	6.657
TOTAL AREA			58.669

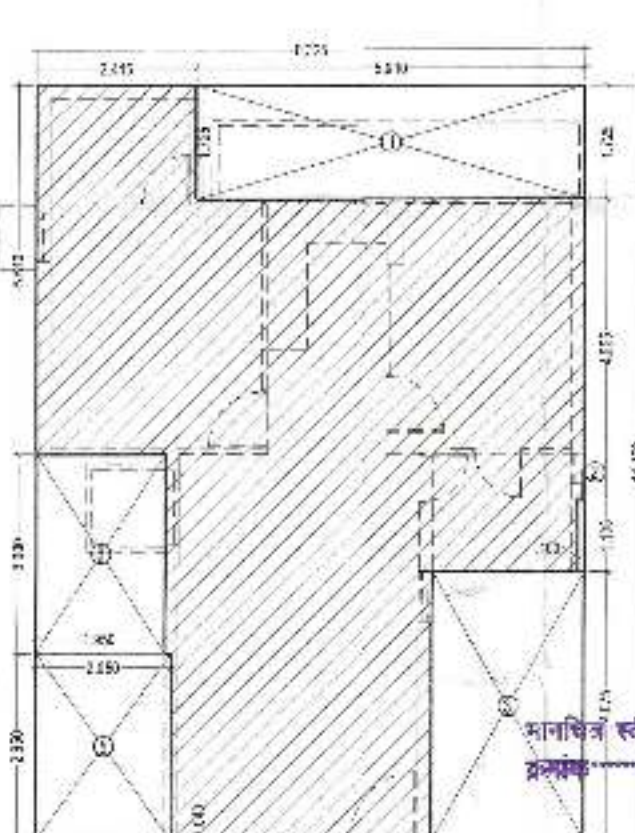

S.NO	WIDTH	LENGTH	LESS AREA (SQ. MT.)
1	5.910	1.725	10.195
2	0.160	1.105	0.176
3	2.325	4.075	9.474
4	2.700	0.040	0.108
5	2.050	2.850	5.843
6	1.050	3.000	3.150
TOTAL AREA			31.580

(TOWER -A4)				
DOORS & WINDOWS SCHEDULE				
S.NO.	TYPE	SIZE	S.LVL.	L.LVL.
1	D1	0.750x2.100	+0.0	2.100
2	D2	0.800x2.100	+0.0	2.100
3	D3	1.050x2.100	+0.0	2.100
4	DW1	1.200x2.100	+0.0	2.100
5	DW2	1.250x2.100	+0.0	2.100
6	DW3	1.400x2.100	+0.0	2.100
7	DW4	1.500x2.100	+0.0	2.100
8	W1	0.750x1.200	+0.0	2.100
9	W2	0.850x1.200	+0.0	2.100
10	W3	1.150x1.050	+0.0	2.100
11	W4	1.300x2.000	+0.0	2.100
12	W5	2.000x1.800	+0.0	2.400
13	V	0.600x1.050	+0.0	2.100
14	V1	0.900x0.900	+0.0	2.400
15	V2	0.450x0.900	+0.0	2.100

OPEN STAIRCASE AREA CALCULATION (ONLY FOR GROUND COVERAGE)			
S.NO	LENGTH	WIDTH	AREA (SQ. MT.)
1	4.055	3.000	12.165
TOTAL AREA			12.165



Checked & Submitted For Approval
SAP

PROJECT TITLE:
PROPOSED & PURCHASABLE GROUP HOUSING PLAN AT PLOT NO-4BS/2/1, SIDDHARTH VIHAR YOJNA, GHAZIABAD FOR M/S PERIGEE LAND & HOUSING PVT. LTD.

DRAWING TITLE:
FLOOR PLANS & AREA CHART (TOWER -A4) (STILT+25)

20170131

DEEPAK MEHTA & ASSOCIATES
ARCHITECTS, PLANNERS, VALUERS, LANDSCAPE & INTERIORS
PLOT NO. 15, ARUNSHAK PLAZA, L.S.G., MAYUR VIHAR PH II DELHI-81, INDIA, Ph: 011-85272180, 011-22770180
E-mail: deepakmehta1962@gmail.com
Website: www.indianarchitect.co.in

For Perigee Land & Housing Pvt. Ltd.
Architect's SIGN
OWNER'S SIGN