

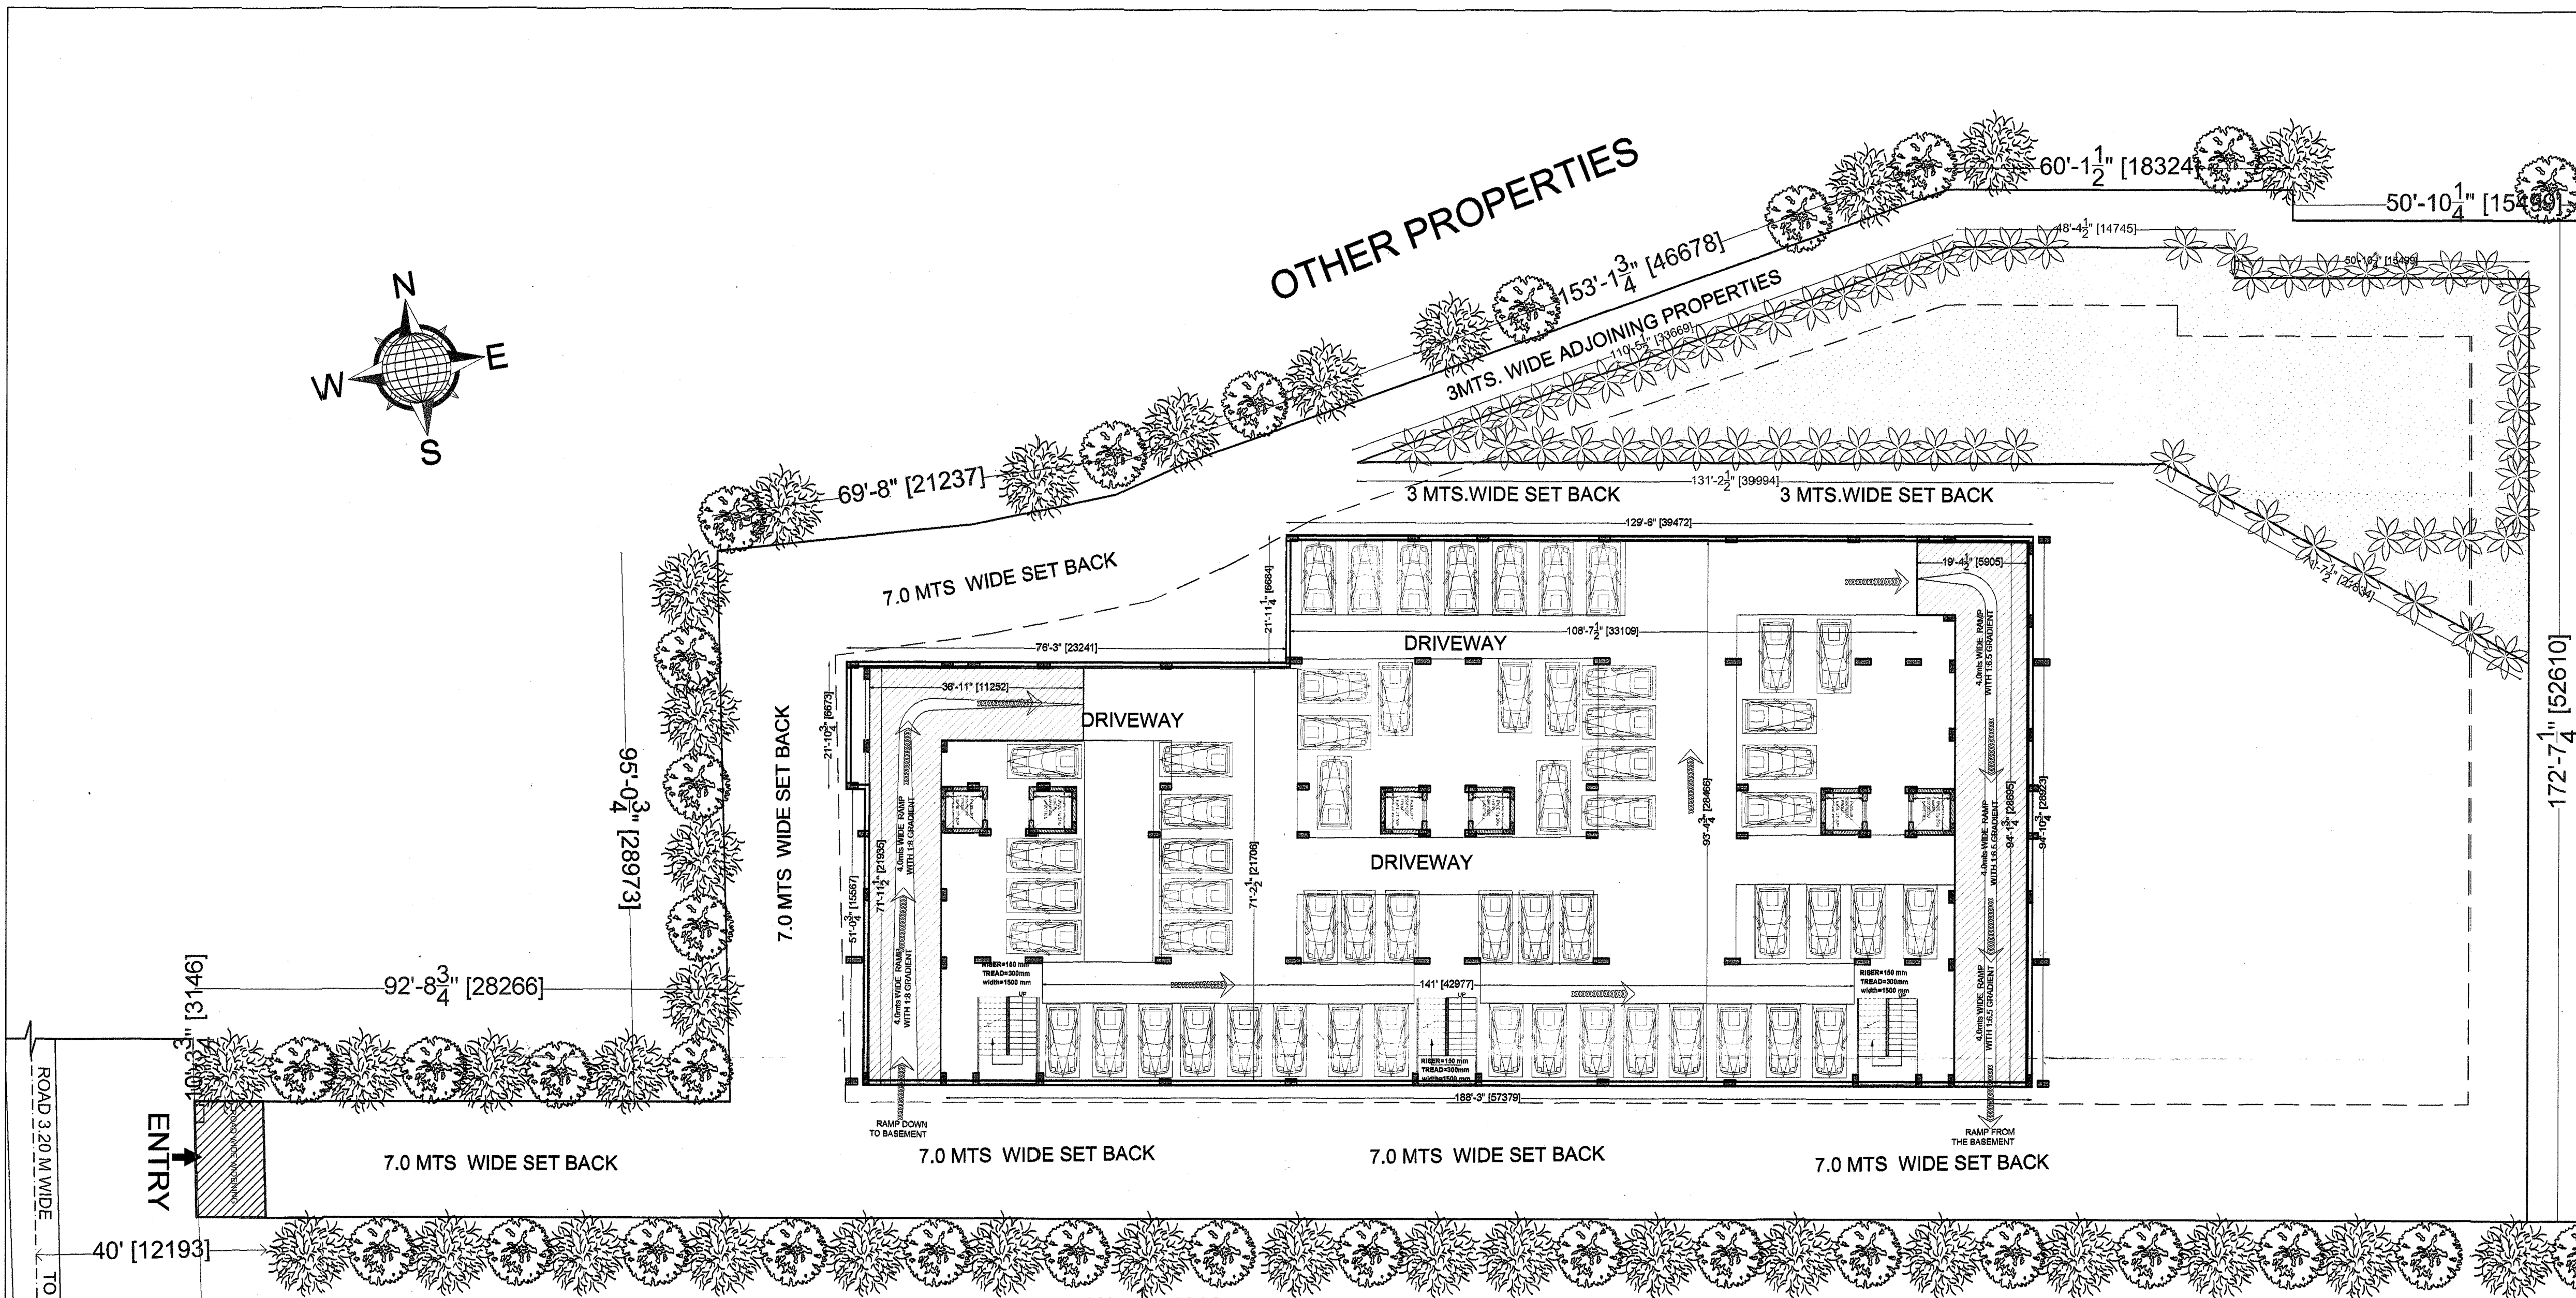


OTHER PROPERTIES

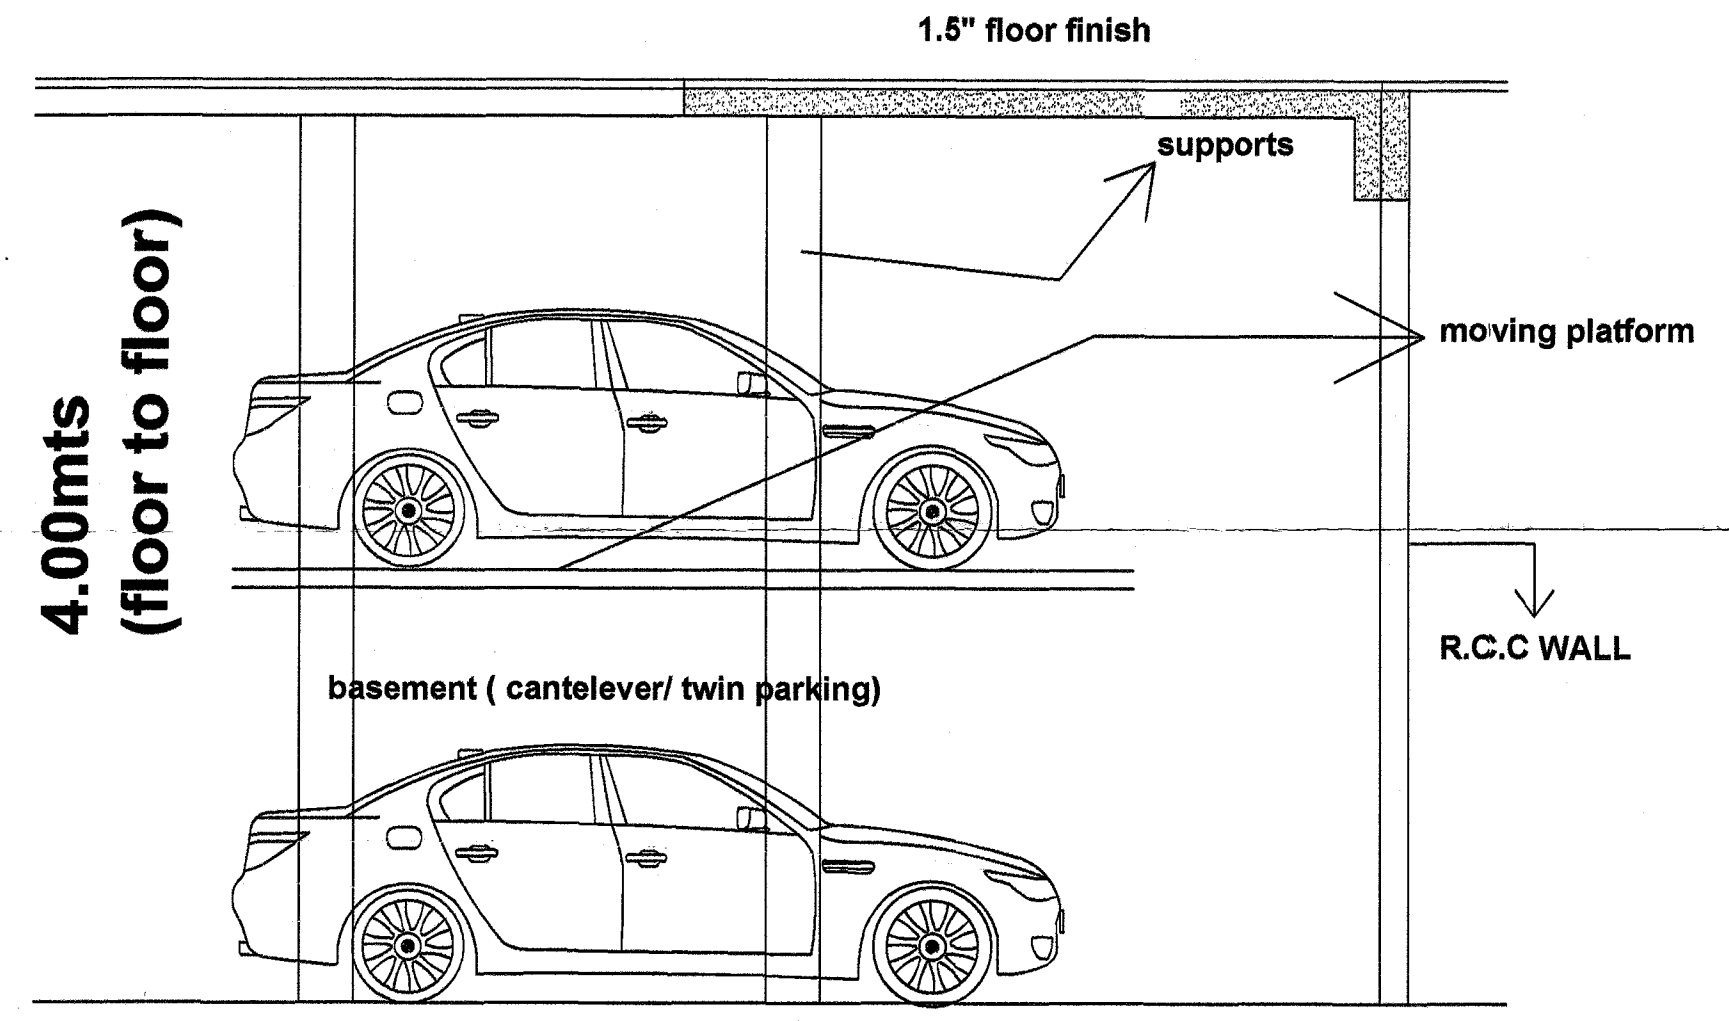

BASEMENT PLAN

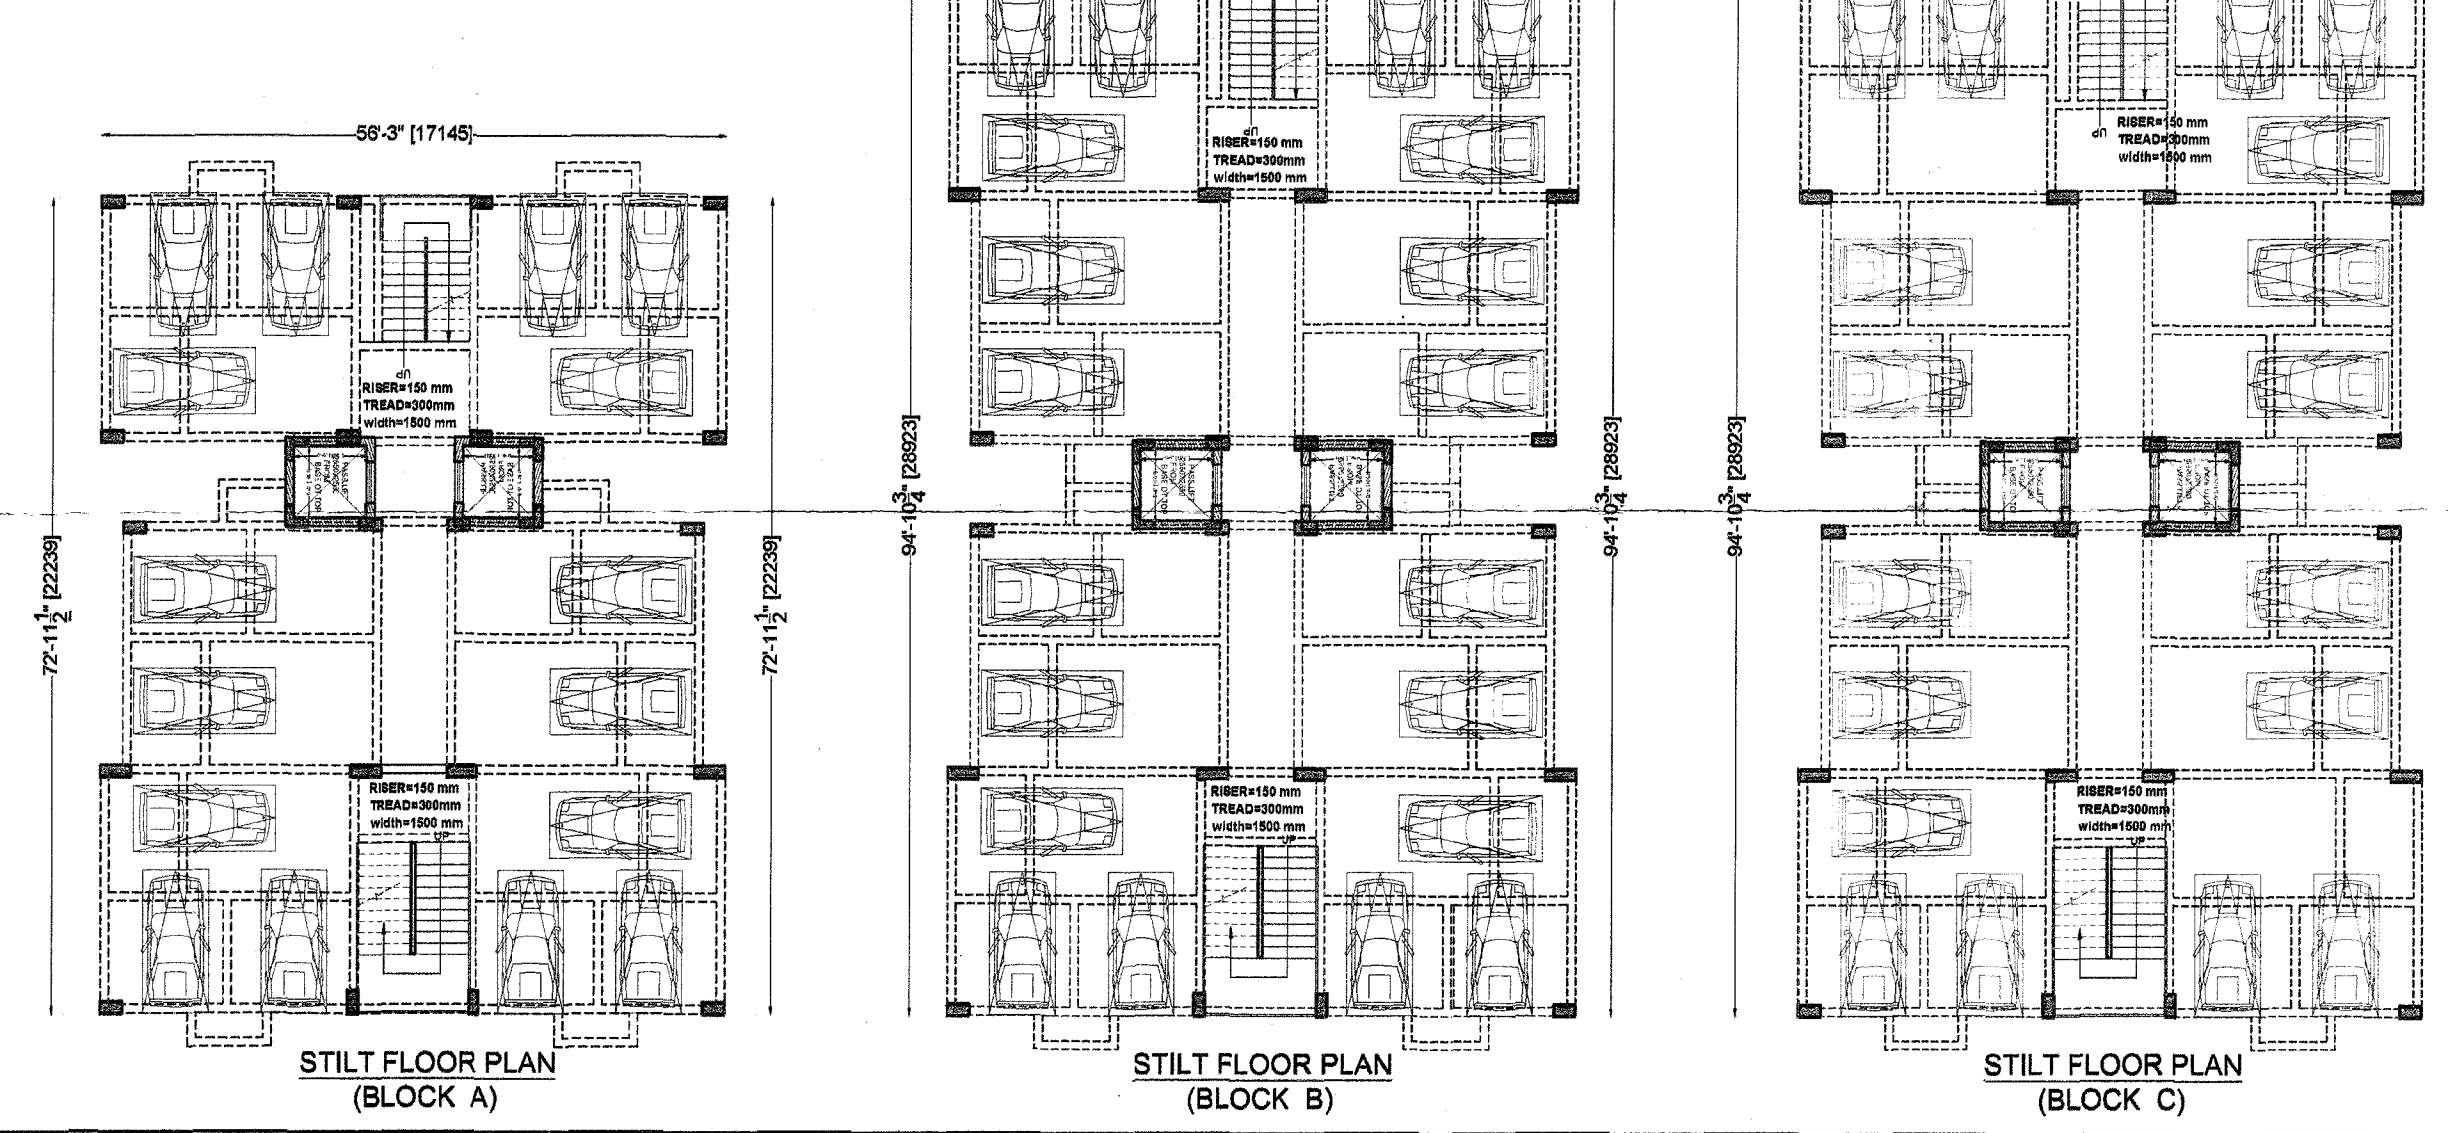

APPROVAL OF G.D.A.:

प्रस्ताव मानचित्र शासनादेश संख्या-129 (1)/8-3-14-221 विधि/13 टी0सी0 दिनांक 22 अप्रैल, 2014 शहरी आवास विभाजन अनुभाग-3 द्वारा दिये गये निर्देश के क्रम में मा0 उच्चतम न्यायालय में दायर शिरोष अनुच्छा याचिका संख्या-7085/2014 में पारित होने वाले आदेश के अधीन स्वीकृत/निर्माण किया जा रहा है।

गोरखपुर विकास प्राधिकरण
 22/04/2020
 2020
सीकृत
 1- मानचित्र एवं सर्वे के साथ स्वीकृत किया गया है कि इसके निर्माण कार्य करने के लिए 2 इलाके का आवासीय परिसर में 2 इलाके का आवासीय अक्षय करण
 2- मानचित्र की शर्तों से हटने के स्थिति पर निर्माण प्रस्ताव नहीं किया जा सकेगा।

PROJECT TITLE: स्टील फ्लोर मानचित्र में दर्शित शर्त सं0.03...के
PROPOSED RESIDENTIAL APARTMENT: 2.50 मी० तक निर्माण करने की
AT ARAZI NUMBER: 397 379 अनुमति है, उसके उपर के निर्माण से पूर्व
MAUJA- SIKTAUR AND HAWELI तब फीस विभाग की अनापालि उपलब्ध कराये
PARGNA-HAWELI, TEHSIL-SADAR, G.K. तब निर्माण कार्य किया जा सकेगा।
OWNER-
 SMT. CHANDRAWATI DEVI W/O MR. PARASNATH
 AND MR. PARASNATH
 & SMT MADHU D/O MR. PARASNATH
 MR. ANAND NARAYAN S/O MR. PARASNATH
 MR. ARVIND KUMAR S/O MR. PARASNATH
 MR. AJAY KUMAR S/O MR. PARASNATH

sheet number 02

DWN BY: CKD BY:

OWNER SIGN. पारसनथ देवी

ACORE ARCHITECTURAL SERVICES PVT. LTD
 ARCHITECT:ASHISH SRIVASTAVA (B.ARC01)
 BRANCH OFFICE: 825ID MATRI ANCHAL NEAR GORAKHNATH RAILWAY CROSSING GORAKHPUR
 TEL: OFF:3294813,RESI:2255290, MOBILE:9415321636

ASHISH SRIVASTAVA
 B.ARC01
 ARCHITECT
 C.O.A. Reg. No. CA5721613