

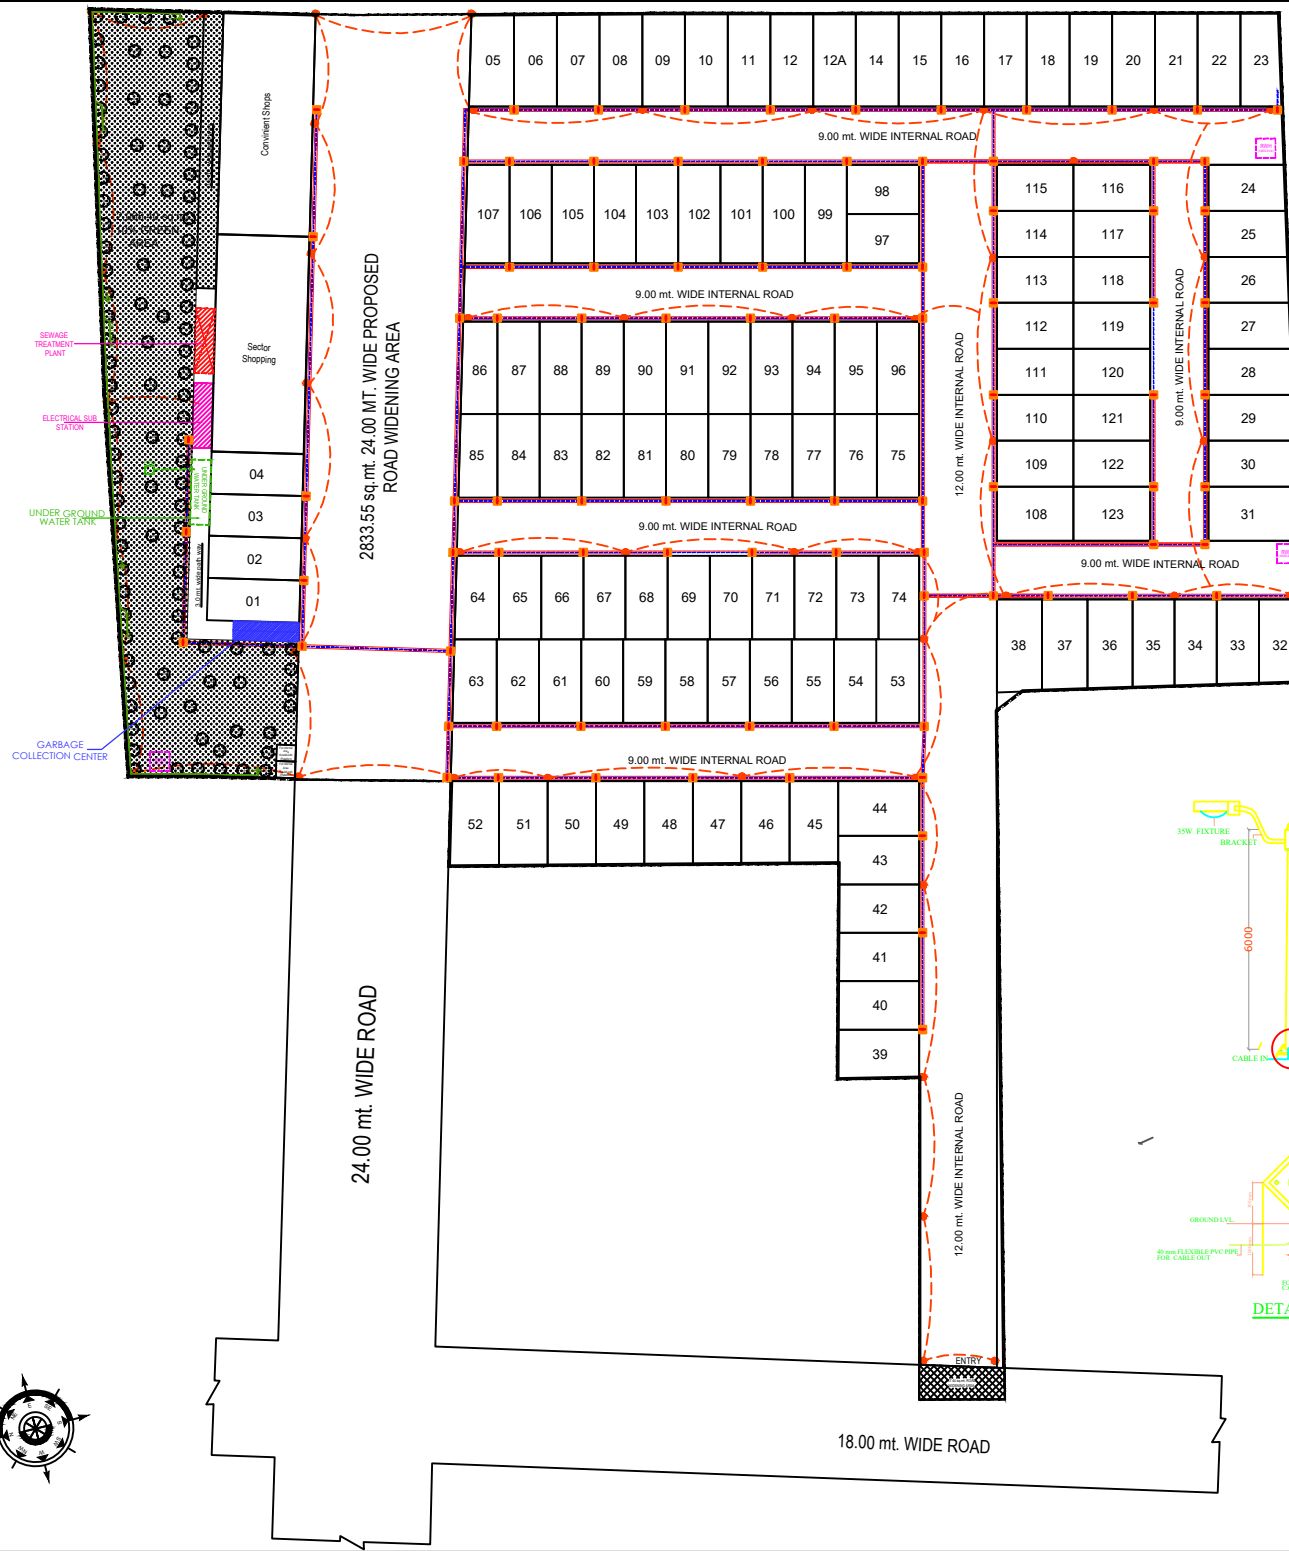


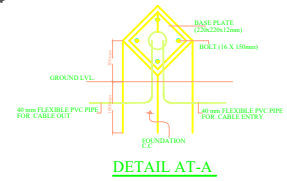

LEGEND:-

	FEEDER PILLAR
	CABLE TRENCH
	UNDER GROUND CABLE
	ELECTRICAL MAN HOLE
	PEDESTRIAN LIGHT

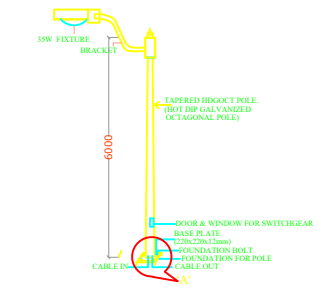

PROJECT:-
SUBMISSION DRAWING FOR THE PROPOSED RESIDENTIAL LAYOUT PLAN (AFFORDABLE HOUSING UNDER POLICY 2021 (AHP 2021) AT KHASRA NO. - 1082m , 1090 & 1089m AT MORTA GHAZIABAD (U.P.)

DEVELOPER:-
M/s - SHARDA GARMENTS PVT. LTD. &
M/s - ASHRAY INFO SOLUTIONS PVT. LTD.

DRAWING TITLE :
EXTERNAL ELECTRICAL SUPPLY PLAN

DEVELOPER'S	ARCHITECT'S SIGN.
-------------	-------------------

Design Studio
ANUJ AGARWAL ARCHITECTS
OFFICE:- A-244 KAUSHAMBI GHAZIABAD (U.P.)
Ph:-0120 - 4165716 , 4563716 , 6454182
e-mail : arch.anujagarwal@gmail.com

SCALE	DEALT BY	DATE
DESIGN BY	CHECKED BY	DRG. NO.