



F.A.R. AREA DETAIL OF CIRCULATION OF 1st.FLOOR

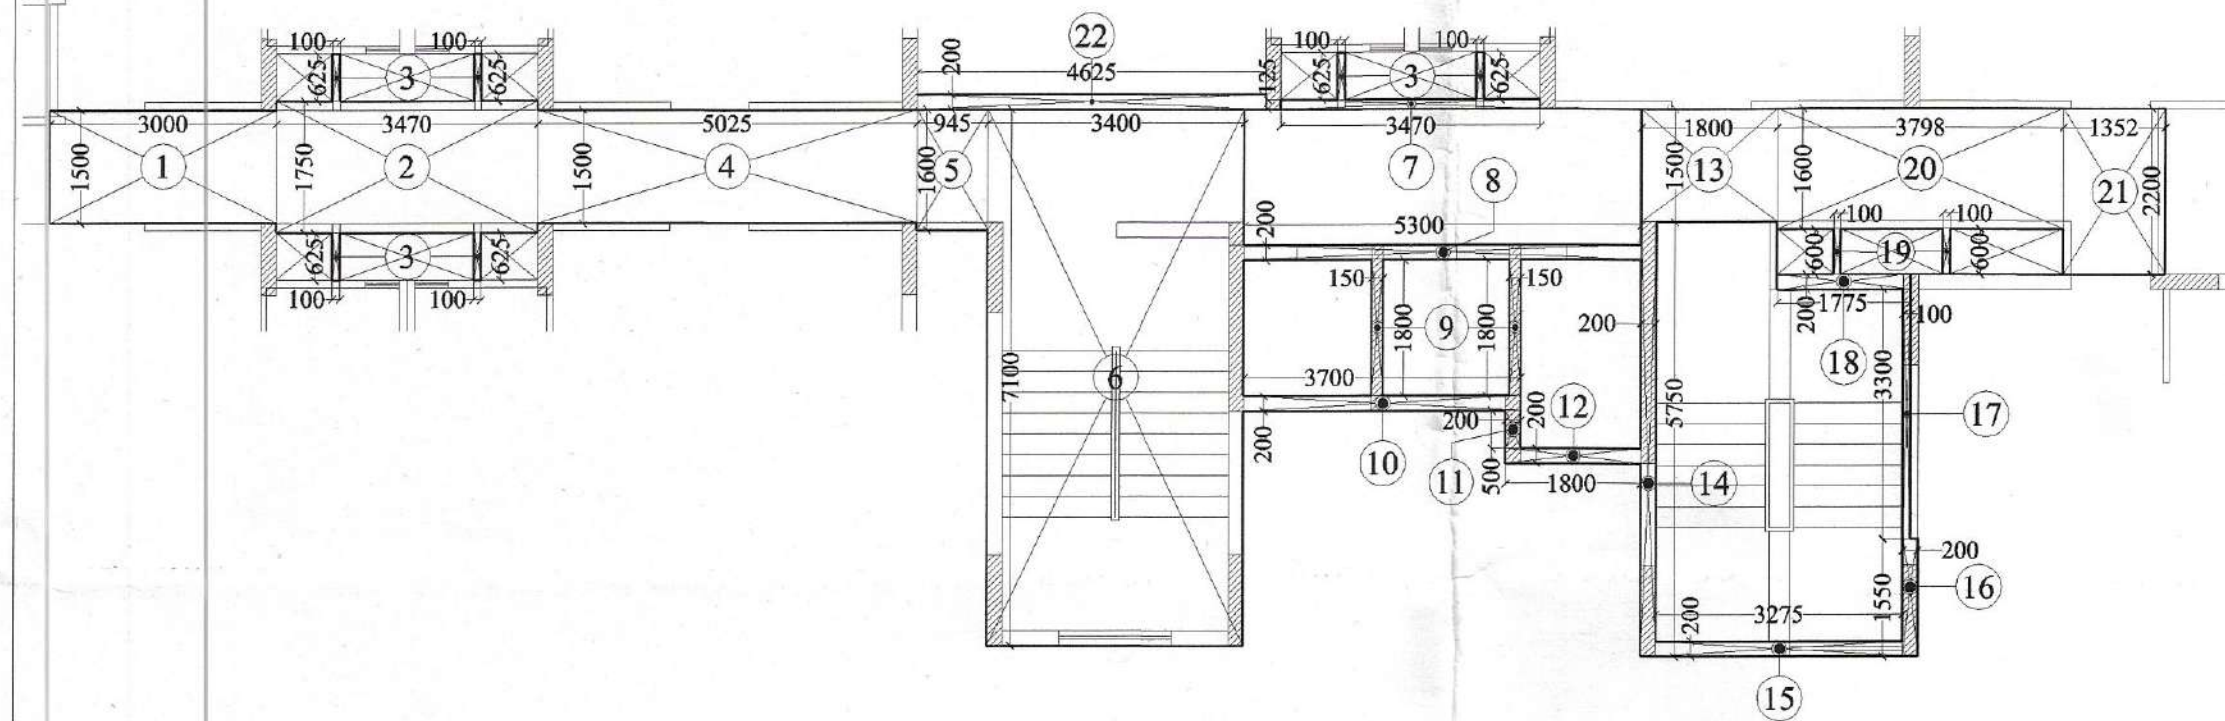

S.No.	DIMENSION	AREA
1.	3.000 X 1.500 =	4.500 SQ.M
2.	3.470 X 1.750 =	6.073 SQ.M
3.	0.100 X 0.625 X 6 =	0.375 SQ.M
4.	5.025 X 1.500 =	7.538 SQ.M
5.	0.945 X 1.600 =	1.512 SQ.M
6.	3.400 X 7.100 =	24.140 SQ.M
7.	3.470 X 0.125 =	0.434 SQ.M
8.	5.300 X 0.200 =	1.060 SQ.M
9.	0.150 X 1.800 X 2 =	0.540 SQ.M
10.	3.700 X 0.200 =	0.740 SQ.M
11.	0.200 X 0.500 =	0.100 SQ.M
12.	1.800 X 0.200 =	0.360 SQ.M
13.	1.800 X 1.500 =	2.700 SQ.M
14.	0.200 X 1.500 =	0.300 SQ.M
15.	0.200 X 1.550 =	0.310 SQ.M
16.	0.100 X 3.300 =	0.330 SQ.M
17.	1.775 X 0.200 =	0.355 SQ.M
18.	0.100 X 0.600 X 2 =	0.120 SQ.M
19.	3.798 X 1.600 =	6.077 SQ.M
20.	1.352 X 2.200 =	2.974 SQ.M
21.	4.625 X 0.200 =	0.925 SQ.M
22.		
TOTAL =		62.965 SQ.M
SAY AS =		62.96 SQ.M

F.A.R. AREA DETAIL OF CIRCULATION OF 1st. TO 27th. FLOOR

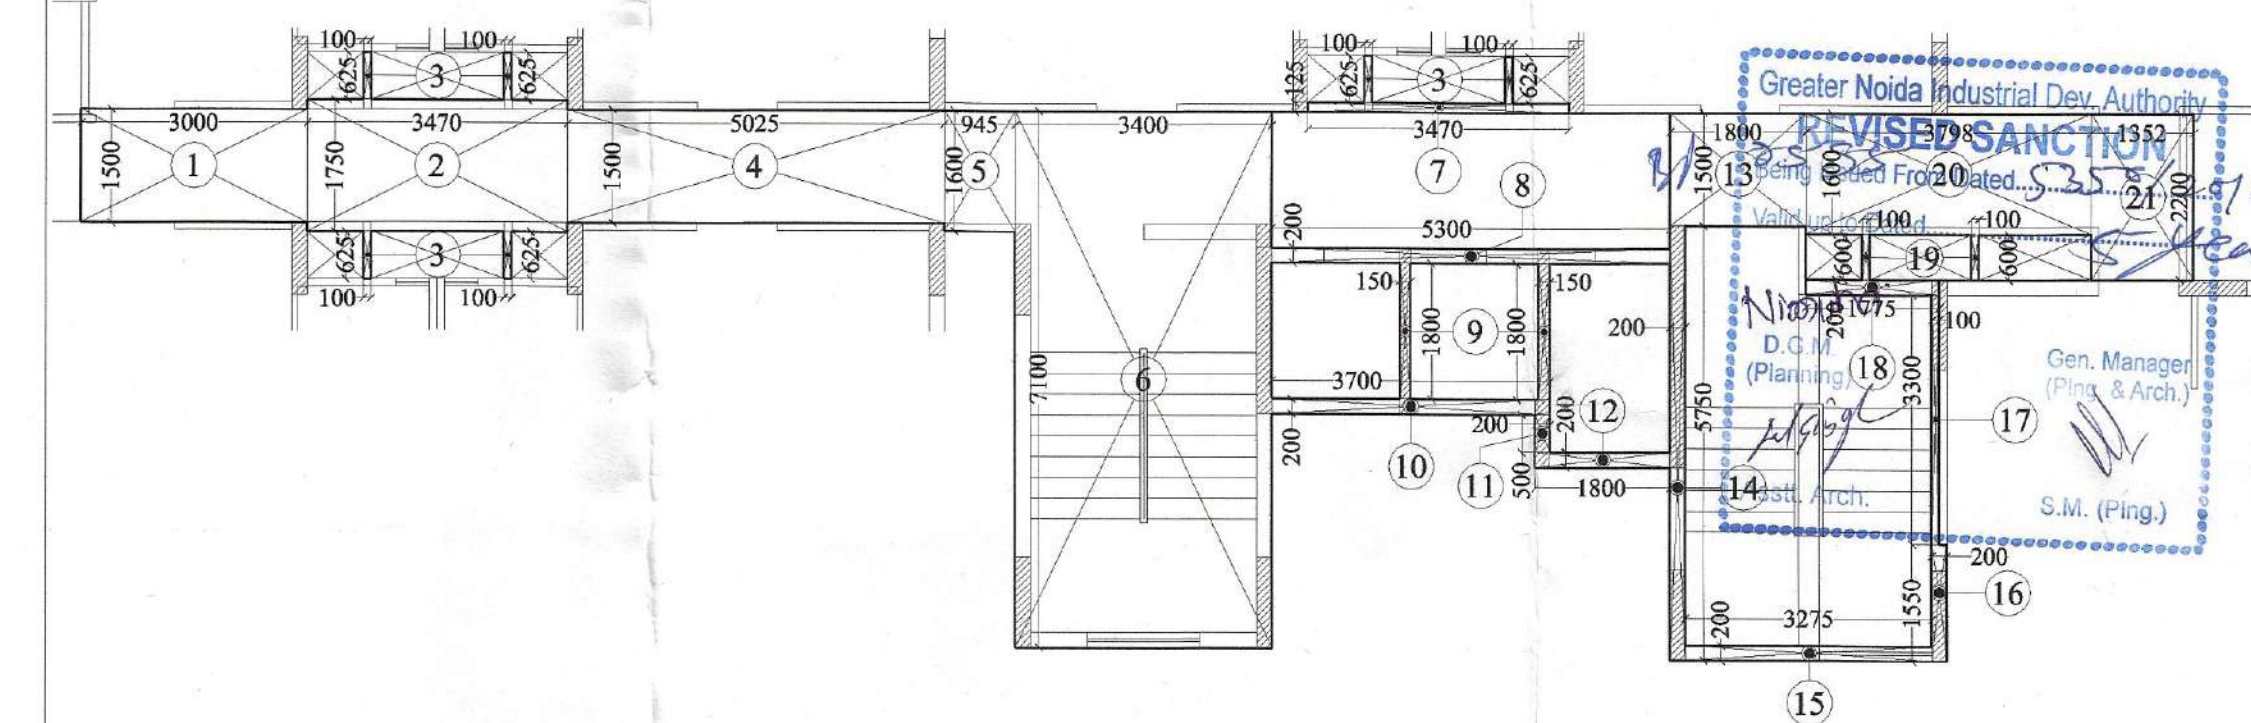

S.No.	DIMENSION	AREA
1.	3.000 X 1.500 =	4.500 SQ.M
2.	3.470 X 1.750 =	6.073 SQ.M
3.	0.100 X 0.625 X 6 =	0.375 SQ.M
4.	5.025 X 1.500 =	7.538 SQ.M
5.	0.945 X 1.600 =	1.512 SQ.M
6.	3.400 X 7.100 =	24.140 SQ.M
7.	3.470 X 0.125 =	0.434 SQ.M
8.	5.300 X 0.200 =	1.060 SQ.M
9.	0.150 X 1.800 X 2 =	0.540 SQ.M
10.	3.700 X 0.200 =	0.740 SQ.M
11.	0.200 X 0.500 =	0.100 SQ.M
12.	1.800 X 0.200 =	0.360 SQ.M
13.	1.800 X 1.500 =	2.700 SQ.M
14.	0.200 X 1.500 =	0.300 SQ.M
15.	3.275 X 0.200 =	0.655 SQ.M
16.	0.200 X 1.550 =	0.310 SQ.M
17.	0.100 X 3.300 =	0.330 SQ.M
18.	1.775 X 0.200 =	0.355 SQ.M
19.	0.100 X 0.600 X 2 =	0.120 SQ.M
20.	3.798 X 1.600 =	6.077 SQ.M
21.	1.352 X 2.200 =	2.974 SQ.M
TOTAL =		62.043 SQ.M
SAY AS =		62.04 SQ.M

15% FACILITY AREA DETAIL OF FIRE STAIR CASE MUMTY

S.No.	DIMENSION	AREA
1.	3.475 X 5.050 =	18.559 SQ.M
TOTAL =		18.559 SQ.M
SAY AS =		18.56 SQ.M

15% FACILITY AREA DETAIL OF FIRE STAIR CASE STILT/ GROUND FLOOR

S.No.	DIMENSION	AREA
1.	1.500 X 0.900 =	1.350 SQ.M
1.	3.275 X 4.650 =	15.229 SQ.M
TOTAL =		16.579 SQ.M
SAY AS =		16.58 SQ.M

15% FACILITY AREA DETAIL OF LIFT LOBBY GROUND/STILT TO 27th. FLOOR

S.No.	DIMENSION	AREA
1.	5.300 X 1.800 =	9.540 SQ.M
TOTAL =		9.540 SQ.M
SAY AS =		9.54 SQ.M

15% FACILITY AREA DETAIL OF SERVICE SHAFT GROUND/STILT TO 27th. FLOOR

S.No.	DIMENSION	AREA
1.	0.750 X 0.625 X 6 =	2.812 SQ.M
2.	0.750 X 0.600 =	0.450 SQ.M
3.	1.348 X 0.600 =	0.809 SQ.M
4.	1.500 X 0.600 =	0.900 SQ.M
TOTAL =		4.971 SQ.M
SAY AS =		4.97 SQ.M

15% FACILITY AREA DETAIL OF LIFT SHAFT 1st. TO 27th. FLOOR

S.No.	DIMENSION	AREA
1.	1.700 X 1.800 X 2 =	6.120 SQ.M
2.	1.600 X 2.500 =	4.000 SQ.M
TOTAL =		10.120 SQ.M
SAY AS =		10.12 SQ.M

15% FACILITY AREA DETAIL OF WATER TANK

S.No.	DIMENSION	AREA
1.	3.475 X 5.050 =	18.559 SQ.M
TOTAL =		18.559 SQ.M
SAY AS =		18.56 SQ.M

15% FACILITY AREA DETAIL OF FIRE STAIR CASE 1st. TO 27th. FLOOR

S.No.	DIMENSION	AREA
1.	3.275 X 1.500 X 2 =	9.825 SQ.M
2.	1.500 X 1.650 X 2 =	4.950 SQ.M
3.	1.500 X 0.900 =	1.350 SQ.M
TOTAL =		16.125 SQ.M
SAY AS =		16.13 SQ.M

15% FACILITY AREA DETAIL OF CUPBOARD GROUND TO 27th. FLOOR

S.No.	DIMENSION	AREA
1.	1.425 X 0.600 X 6 =	5.130 SQ.M
3.	0.600 X 1.525 X 2 =	1.830 SQ.M
TOTAL =		6.960 SQ.M
SAY AS =		6.96 SQ.M

15% FACILITY AREA DETAIL OF GROUND FLOOR = FIRE STAIR CASE + SERVICE SHAFT + LIFT LOBBY+CUPBOARD

= 16.58 + 4.97 + 9.54 + 6.96 = 38.05 SQ.MT.

15% FACILITY AREA DETAIL OF 1st. TO 27th. FLOOR = FIRE STAIR CASE + SERVICE SHAFT + LIFT LOBBY + LIFT SHAFT + CUPBOARD

= 16.13 + 4.97 + 9.54 + 10.12 + 6.96 = 47.72 SQ.MT.

TOWER - A4 AREA STATEMENT						
S. NO.	PARTICULARS	GROUND COVERAGE	AREA sq.mt. (F.A.R. AREA)	UNITS	AREA sq.mt. 15% FACILITY AREA	AREA sq.mt. NON F.A.R BALCONY AREA
		1	2	3	4	5
2	GROUND FLOOR (PROPOSED)	474.56	361.40	07	38.05	53.60
3	1st. FLOOR (PROPOSED)	-----	332.88	07	47.72	53.60
4	2nd. FLOOR (PROPOSED)	-----	367.39	08	47.72	53.60
5	3rd. FLOOR (PROPOSED)	-----	367.39	08	47.72	53.60
6	4th. FLOOR (PROPOSED)	-----	345.87	08	47.72	53.60
7	5th. FLOOR (PROPOSED)	-----	345.87	08	47.72	53.60
8	6th. FLOOR (PROPOSED)	-----	345.87	08	47.72	53.60
9	7th. FLOOR (PROPOSED)	-----	345.87	08	47.72	53.60
10	8th. FLOOR (PROPOSED)	-----	345.87	08	47.72	53.60
11	9th. FLOOR (PROPOSED)	-----	345.87	08	47.72	53.60
12	10th. FLOOR (PROPOSED)	-----	345.87	08	47.72	53.60
13	11th. FLOOR (PROPOSED)	-----	345.87	08	47.72	53.60
14	12th. FLOOR (PROPOSED)	-----	345.87	08	47.72	53.60
15	13th. FLOOR (PROPOSED)	-----	345.87	08	47.72	53.60
16	14th. FLOOR (PROPOSED)	-----	345.87	08	47.72	53.60
17	15th. FLOOR (PROPOSED)	-----	345.87	08	47.72	53.60
18	16th. FLOOR (PROPOSED)	-----	345.87	08	47.72	53.60
19	17th. FLOOR (PROPOSED)	-----	345.87	08	47.72	53.60
20	18th. FLOOR (PROPOSED)	-----	345.87	08	47.72	53.60
21	18th. FLOOR (PROPOSED)	-----	345.87	08	47.72	53.60
22	20th. FLOOR (PROPOSED)	-----	345.87	08	47.72	53.60
23	21st. FLOOR (PROPOSED)	-----	345.87	08	47.72	53.60
24	22nd. FLOOR (PROPOSED)	-----	345.87	08	47.72	53.60
25	23th. FLOOR (PROPOSED)	-----	345.87	08	47.72	53.60
26	24th. FLOOR (PROPOSED)	-----	345.87	08	47.72	53.60
27	25th. FLOOR (PROPOSED)	-----	345.87	08	47.72	53.60
28	26th. FLOOR (PROPOSED)	-----	345.87	08	47.72	53.60
28	27th. FLOOR (PROPOSED)	-----	345.87	08	47.72	53.60
28	TERRACE FLOOR (PROPOSED)	-----	-----	-----	-----	-----
30	WATER TANK (PROPOSED)	-----	-----	-----	18.56	-----
31	FIRE STAIR MUMTY (PROPOSED)	-----	-----	-----	18.56	-----
33	MACHINE ROOM (PROPOSED)	-----	-----	-----	M.R.L.	-----
34	TOTAL	474.56	9,729.94	222	1,363.61	1,500.80

NOTE :-
 TOTAL GROUND COVERAGE OF THE TOWER
 = F.A.R. AREA ON GROUND FLOOR + 15% FACILITY AREA + NON F.A.R. ARE IN BALCONY + CONNECTING AREA IN 1st. FLOOR = 361.40+38.05+53.60+21.51= 474.56 SQ.M

PROJECT :-
 RESIDENTIAL COMPLEX
 AT GREATER NOIDA
 PLOT NO. GH-05 SECTOR - 16B

BUILDERS & PROMOTER :-

SHRI GROUP S.J.P. INFRACON LTD.
 A-133, SECTOR 65, NOIDA

DRAWING TITLE:- TOWER - A4
 F.A.R. AREA DETAIL OF CIRCULATION
 1st. TO 27th. FLOOR.
 15% FACILITY AREA DETAIL,
 AREA STATEMENT

DRAWN BY :- (CHECKED BY :- SCALE: 1: 100) DATED :-
 SANJAY

For S.J.P. INFRACON LTD.
 Architect's Signature
DARSHAN SINGH
 CA/89/12573

OWNER'S SIGN DRG.NO. -A4 - 3