


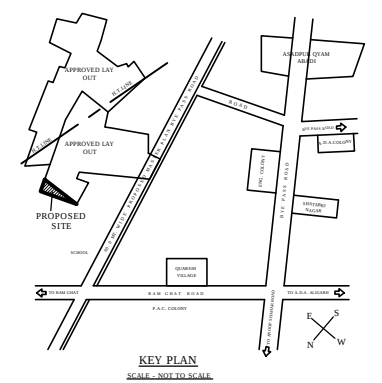


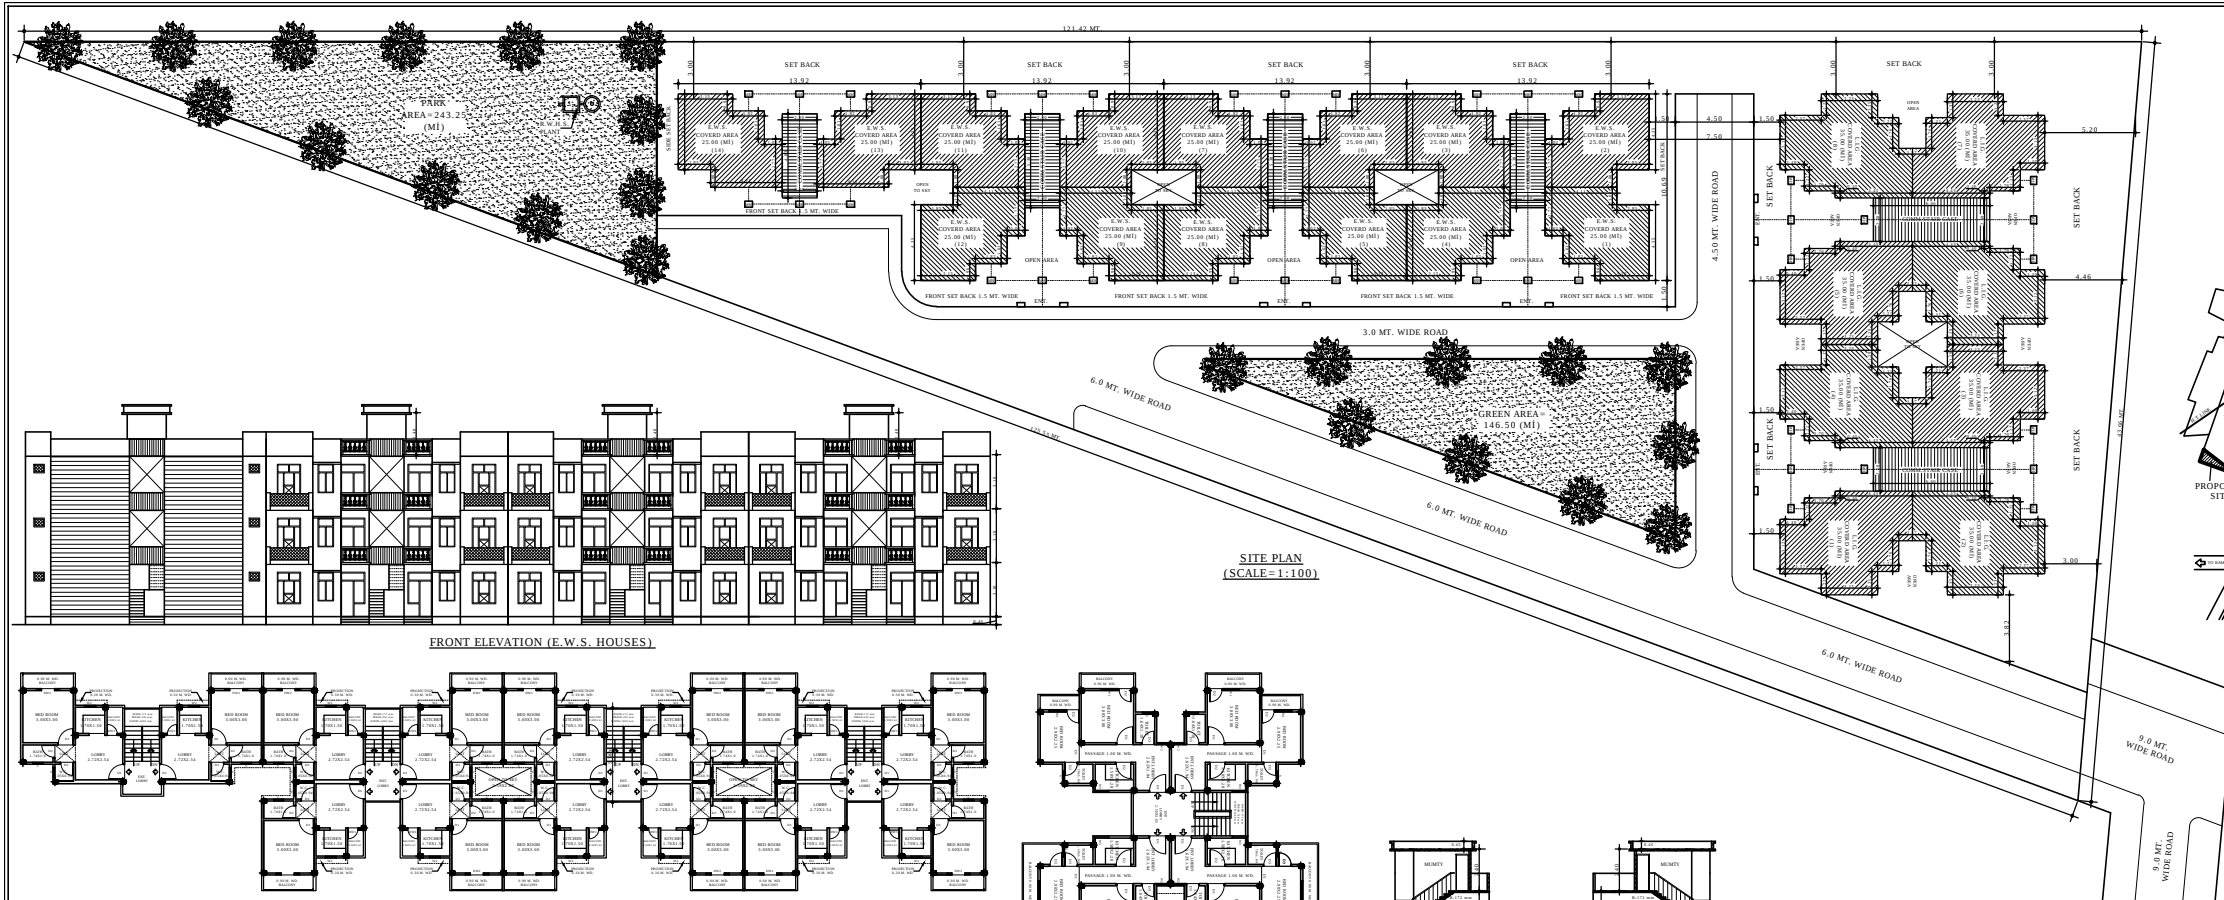


FRONT ELEVATION (E.W.S. HOUSES)

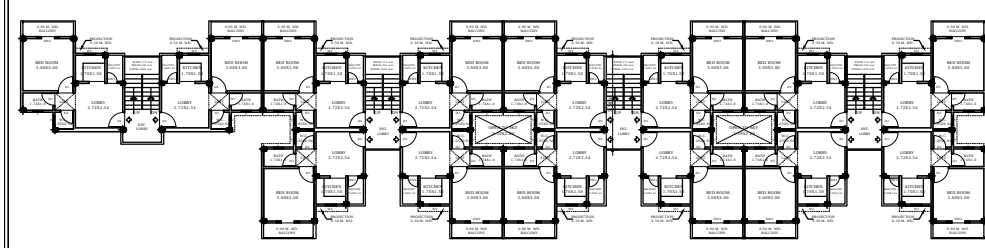


E.W.S. HOUSES
FIRST & SECOND FLOOR PLAN

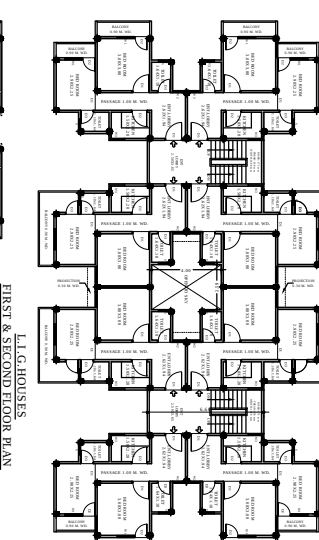


L.I.G. HOUSES
FIRST & SECOND FLOOR PLAN

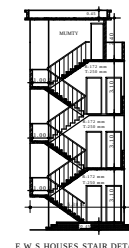


E.W.S. HOUSES STAIR DETAIL

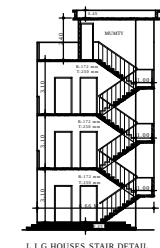


L.I.G. HOUSES STAIR DETAIL

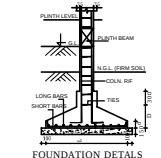


FOUNDATION DETAILS

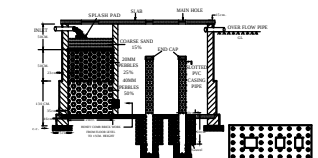


ROOF TOP RAIN WATER HARVESTING SCALE=1:2'

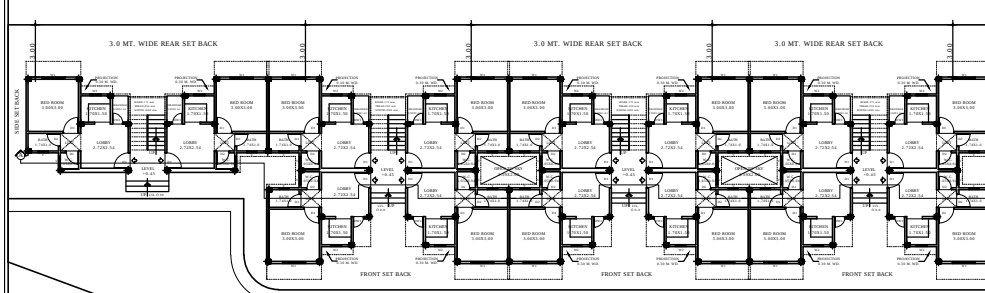



E.W.S. HOUSES
GROUND FLOOR PLAN

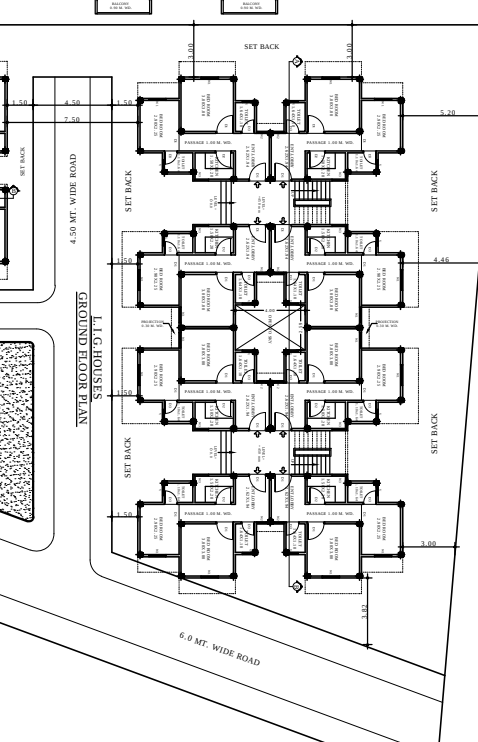


L.I.G. HOUSES
GROUND FLOOR PLAN

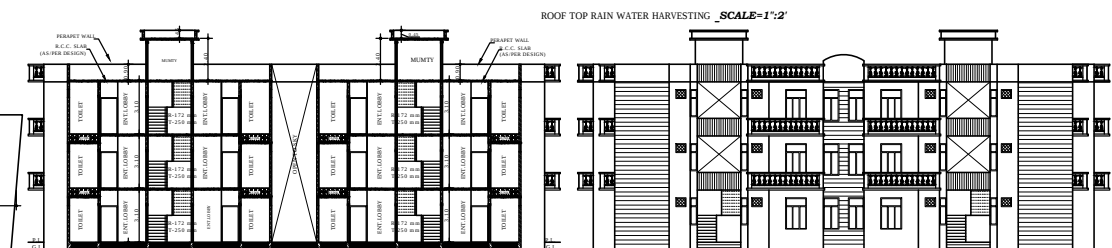

SECTION AT - A, B (L.I.G. HOUSES)

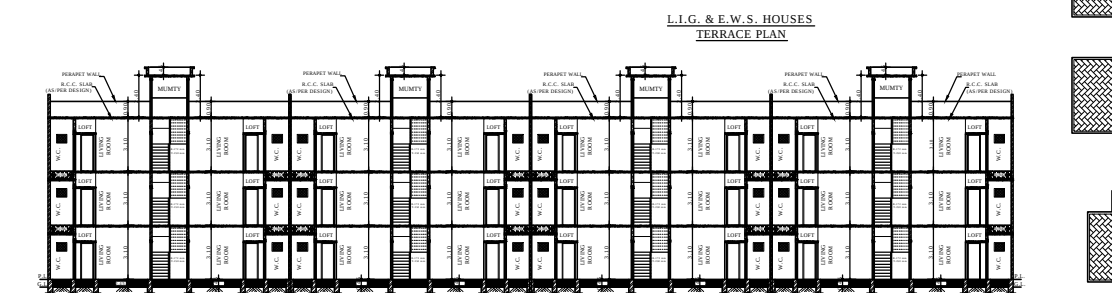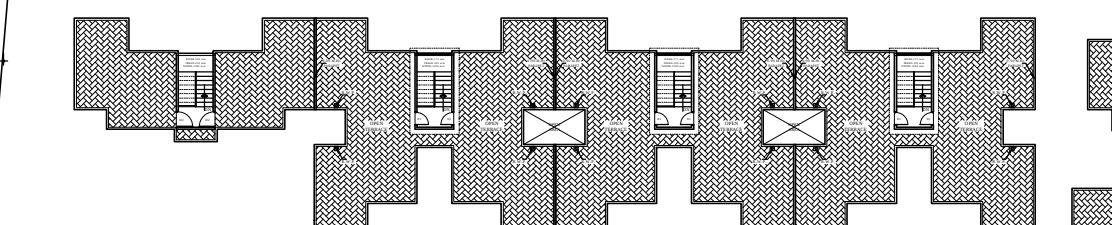

L.I.G. & E.W.S. HOUSES
TERRACE PLAN

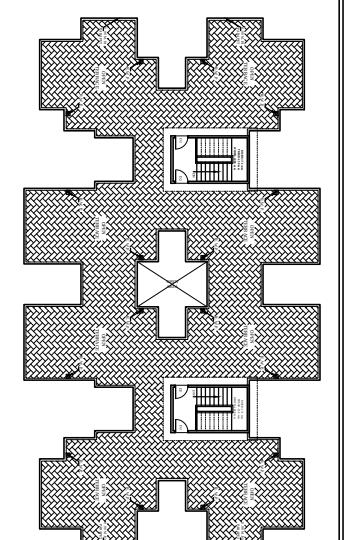

PROPOSED L.I.G. & E.W.S. HOUSES DESIGN AT 'SANGWAN CITY' (GATA NO. 61 & 77/1, ASADPUR QYAM, ALIGARH), RAM GHAT ROAD, ALIGARH.				
OWNER:- SANGWAN LANDCO PVT.LTD. SANGWAN BUILDWEL PVT.LTD.				
CORP. OFFICE:- 301, IIIrd FLOOR, BHAGMAL COMPLEX, MC DONALD'S CROSSING, SECTOR-15 NOIDA, 201301.				
SCHEDULE OF AREA				
S.NO.	PARTICULARS			AREA (SQ. MT.)
1.	TOTAL PLOT AREA			2640.72
2.	PARK / GREEN AREA			389.75
3.	GROUND FLOOR COVD. AREA (L.I.G. & E.W.S.)			717.41
4.	FIRST FLOOR COVD. AREA (L.I.G. & E.W.S.)			717.41
5.	SECOND FLOOR COVD. AREA (L.I.G. & E.W.S.)			717.41
6.	MUMTY COVD. AREA (L.I.G. & E.W.S.)			27.41
7.	TOTAL COVD. AREA (ALL FLOORS)			2179.84
8.	TOTAL COVD. AREA FOR F.A.R.			2152.23
9.	ACHIEVED GROUND COVERAGE			27.45
10.	ACHIEVED F.A.R.			0.81
L.I.G. HOUSE DETAIL				
S.NO.	ONE FLOOR NO. OF UNIT	NO. OF STOREY	TOTAL UNIT	
1.	08	03	24	
PARTICULAR	ONE UNIT COVD. AREA (SQ. MT.)	08 UNIT COVD. AREA (SQ. MT.)	COMMON STAIR CASE COVD. AREA (SQ. MT.)	TOTAL COVD. AREA (SQ. MT.)
GROUND FLOOR COVD. AREA	15.00	280.00	16.45	311.45
FIRST FLOOR COVD. AREA	15.00	280.00	16.45	311.45
SECOND FLOOR COVD. AREA	15.00	280.00	16.45	311.45
MUMTY COVD. AREA	-	-	16.45	16.45
TOTAL	45.00	840.00	65.85	1311.30
E.W.S. HOUSE DETAIL				
S.NO.	ONE FLOOR NO. OF UNIT	NO. OF STOREY	TOTAL UNIT	
1.	14	03	42	
PARTICULAR	ONE UNIT COVD. AREA (SQ. MT.)	14 UNIT COVD. AREA (SQ. MT.)	COMMON STAIR CASE COVD. AREA (SQ. MT.)	TOTAL COVD. AREA (SQ. MT.)
GROUND FLOOR COVD. AREA	15.00	350.00	10.76	385.76
FIRST FLOOR COVD. AREA	15.00	350.00	10.76	385.76
SECOND FLOOR COVD. AREA	15.00	350.00	10.76	385.76
MUMTY COVD. AREA	-	-	10.76	10.76
TOTAL	45.00	1050.00	32.28	1108.24
SCHEDULE OF DOORS & WINDOWS				
S.NO.	PARTICULARS	SIZE	SILL LVL.	LINTEL LVL.
1.	DOORS - D1	1.00X2.10	0.10	2.10
2.	DOORS - D2	0.90X2.10	0.10	2.10
3.	DOORS - D3	0.75X2.10	0.10	2.10
4.	WINDOW - W1	1.20X1.80	0.75	2.55
5.	WINDOW - W2	1.00X1.80	0.75	2.55
6.	WINDOW - W3	0.75X1.80	0.75	2.55
7.	VENT. - V1	0.90X0.45	0.10	2.55
LEGEND				
PARTICULARS	SYMBOL	PARTICULARS	SYMBOL	
PROPOSED WORK		EXIST. W.A.S. PLANT		
EXIST. DRAIN		EXIST. TANK		
B.W. PIPE		TREE / LAWN		
SCALE :- 1:100				
NORTH POINT				
		DATE - NOVEMBER 2015		
AUTHD. SIGN.				
NARENDRA KUMAR (DIRECTOR) SANGWAN LANDCO PVT.LTD. 301,IIIrd FLOOR, BHAGMAL COMPLEX, MC DONALD'S CROSSING, SECTOR-15 NOIDA, 201301.				
ARCHITECTS SIGN.				