


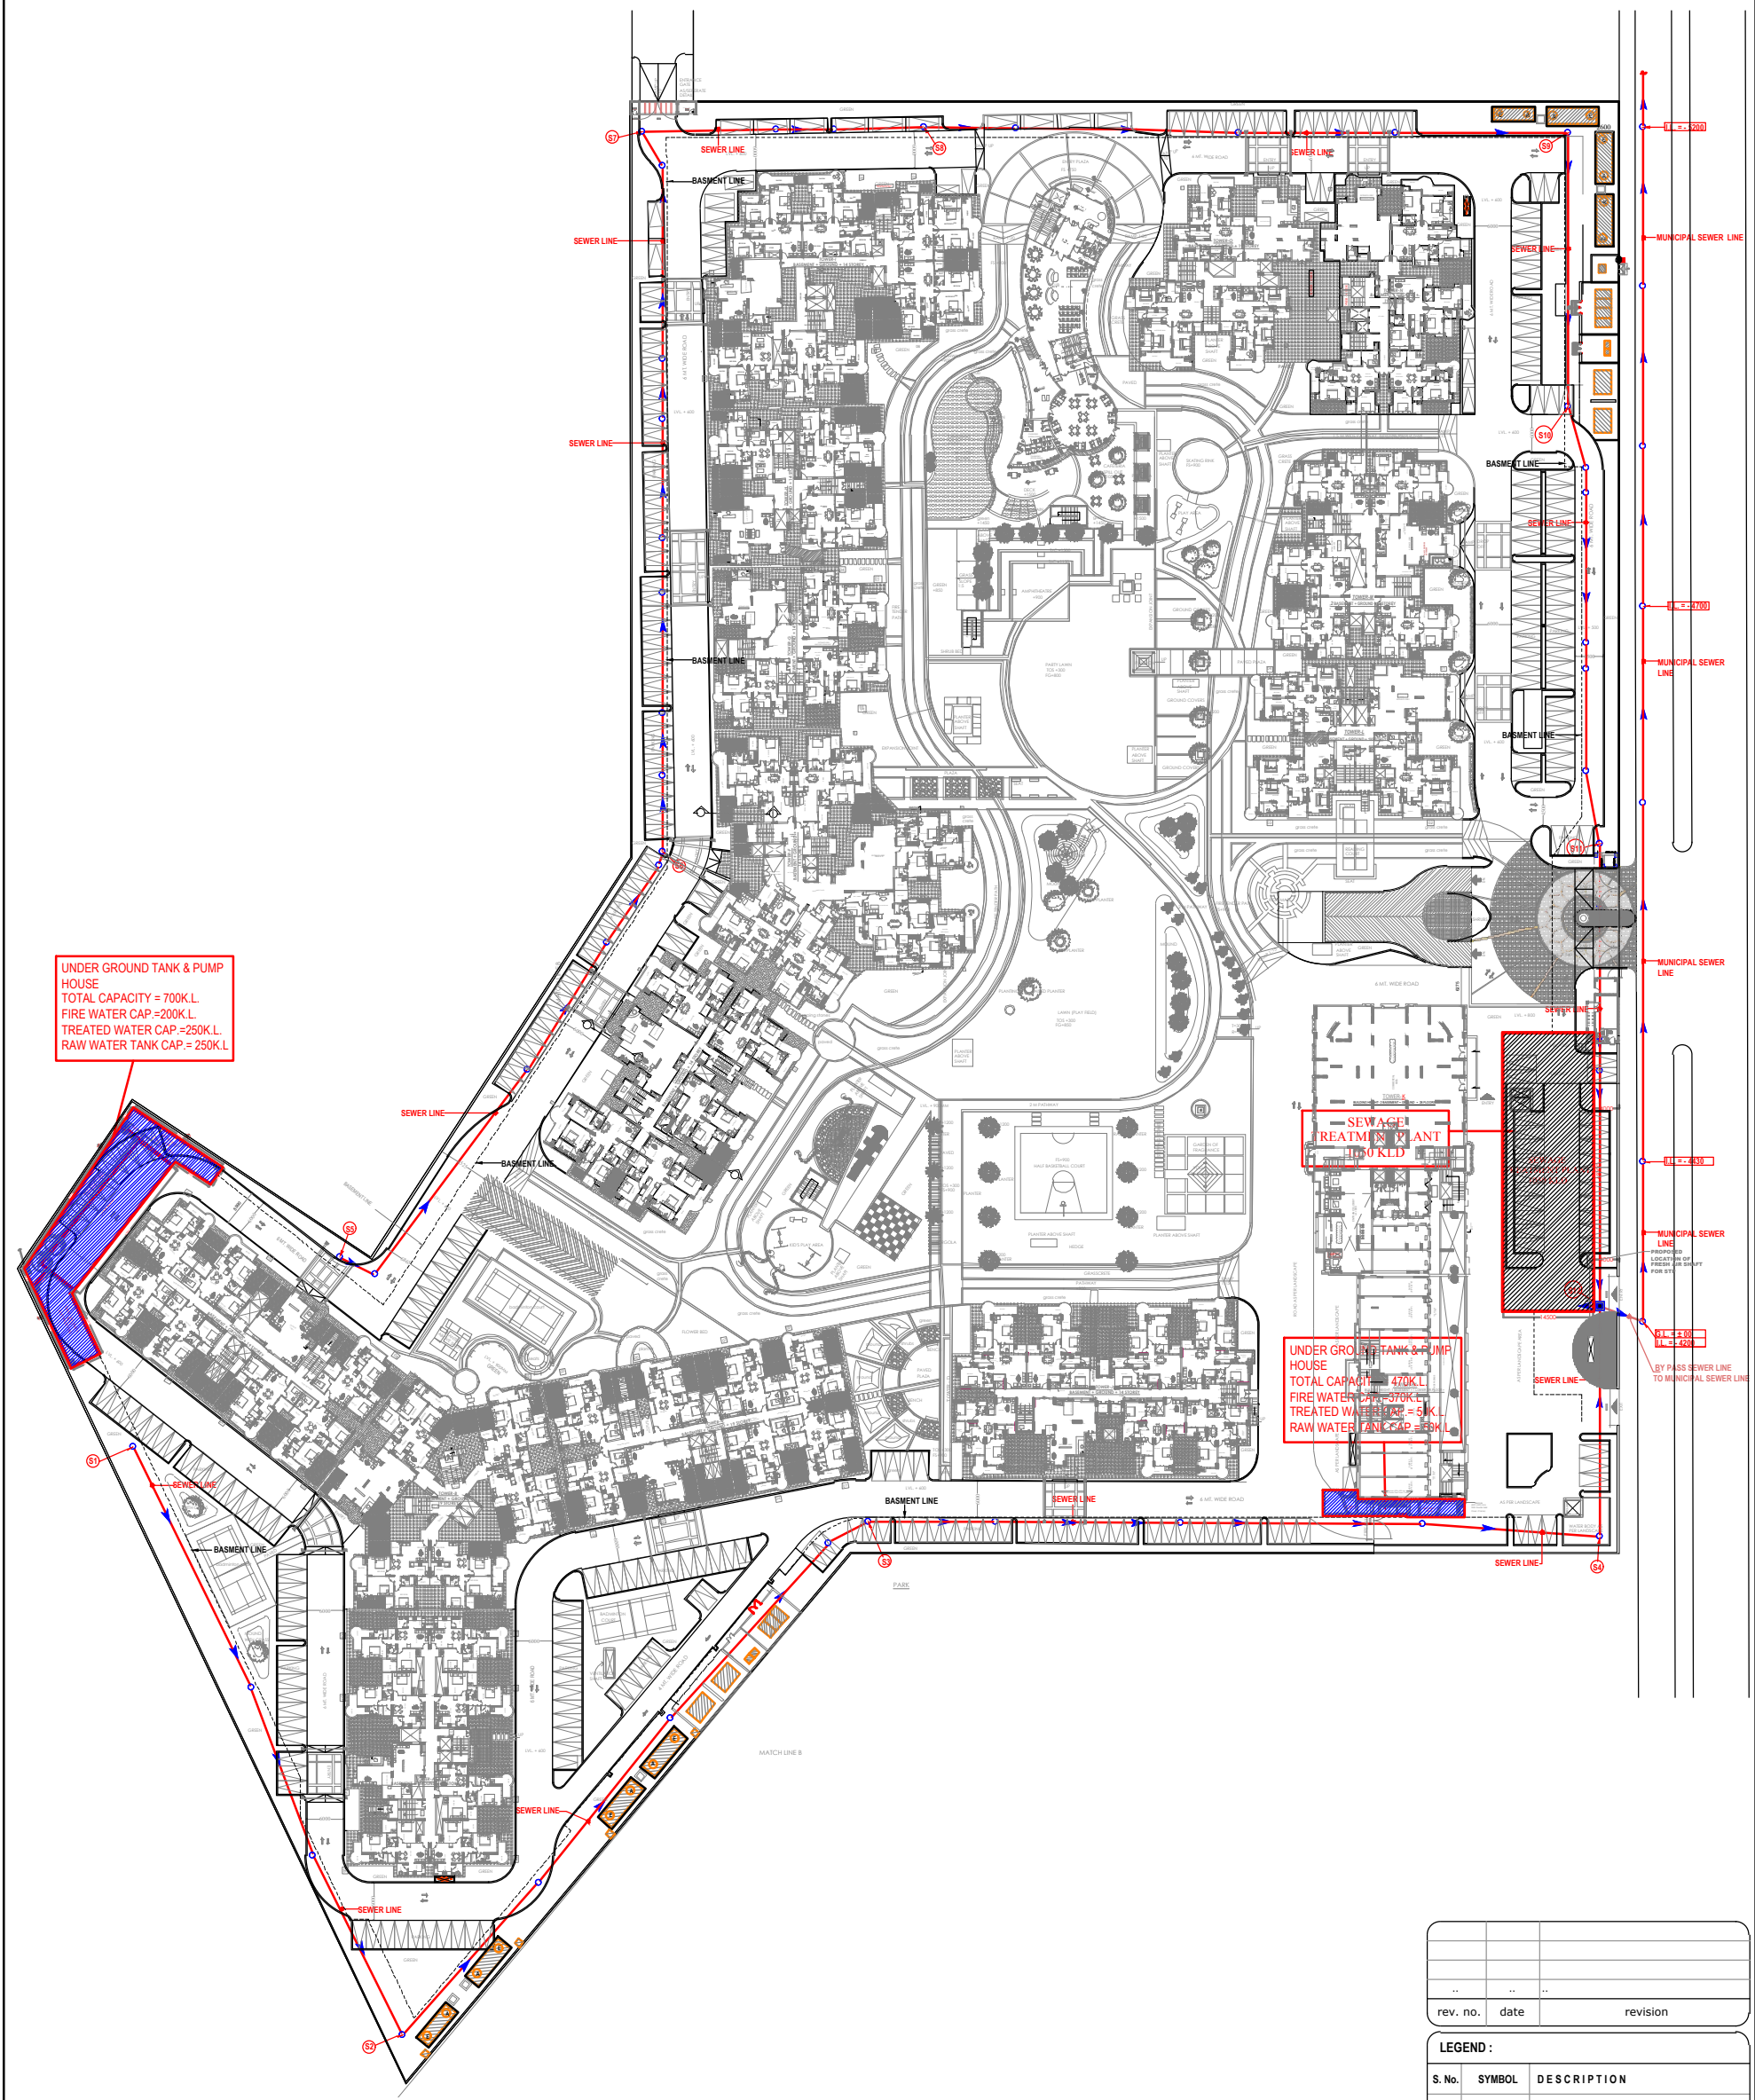

rev. no.	date	revision
..	..	..
..	..	..
..	..	..

S.No.	SYMBOL	DESCRIPTION
1.	M.H.	MANHOLE
2.		SEWER LINE
3.		BASMENT LINE

project

GROUP HOUSING "AJNARA GRAND HERITAGE"
AT PLOT NO. 1B, SECTOR- 74 ,NOIDA

title

LAYOUT PLAN

drawing released for

☒ SUBMISSION
☐ APPROVAL
☐ ADVANCE COPY
☐ CONSTRUCTION

drg. no.

GH / ES / 02

scale

1 :525

date

29.06.2018

drawn by

Kuldeep

designed by

Badri Vishal

checked by

Anand Havella

architects

SPACE DESIGNERS
ARCHITECTS AND INTERIOR DESIGNERS
1306, SECTOR-5, VASUNDHARA, GHAZIABAD.
PH : 4125214, Mobile : 9811070399, 9811336231.
e-mail : spacesdi@gmail.com, web : www.spacedi.com

services consultant

Consummate Engineering Services (P) Ltd.
Noida Office : B - 67, Sector - 67, Noida - 201 301
Lko Office : R 606, Rohas Puri, Gomti Nagar, Lucknow
Tel : (6120) 6613500 (32 Lines)
e mail : mail@cepsl.in, website : www.cepsl.in