


WATER SUPPLY LEGEND	
(1)	BORE WELL
(2)	VALVE CHAMBER 450x450 MM
(3)	LAWN HYDRANT CHAMBER 450x450 MM
(3)	LAWN HYDRANT PIPE
(4)	TUBE WELL WATER SUPPLY LINE
(5)	WATER SUPPLY LINE

SEWERAGE LEGEND	
(1)	GULLY TRAP
(2)	INSPECTION CHAMBER
(3)	MAIN HOLE
(4)	SEWERAGE LINE

DRAINAGE LEGEND	
(1)	CATCH BASIN
(2)	MAIN HOLE
(3)	DRAINAGE LINE

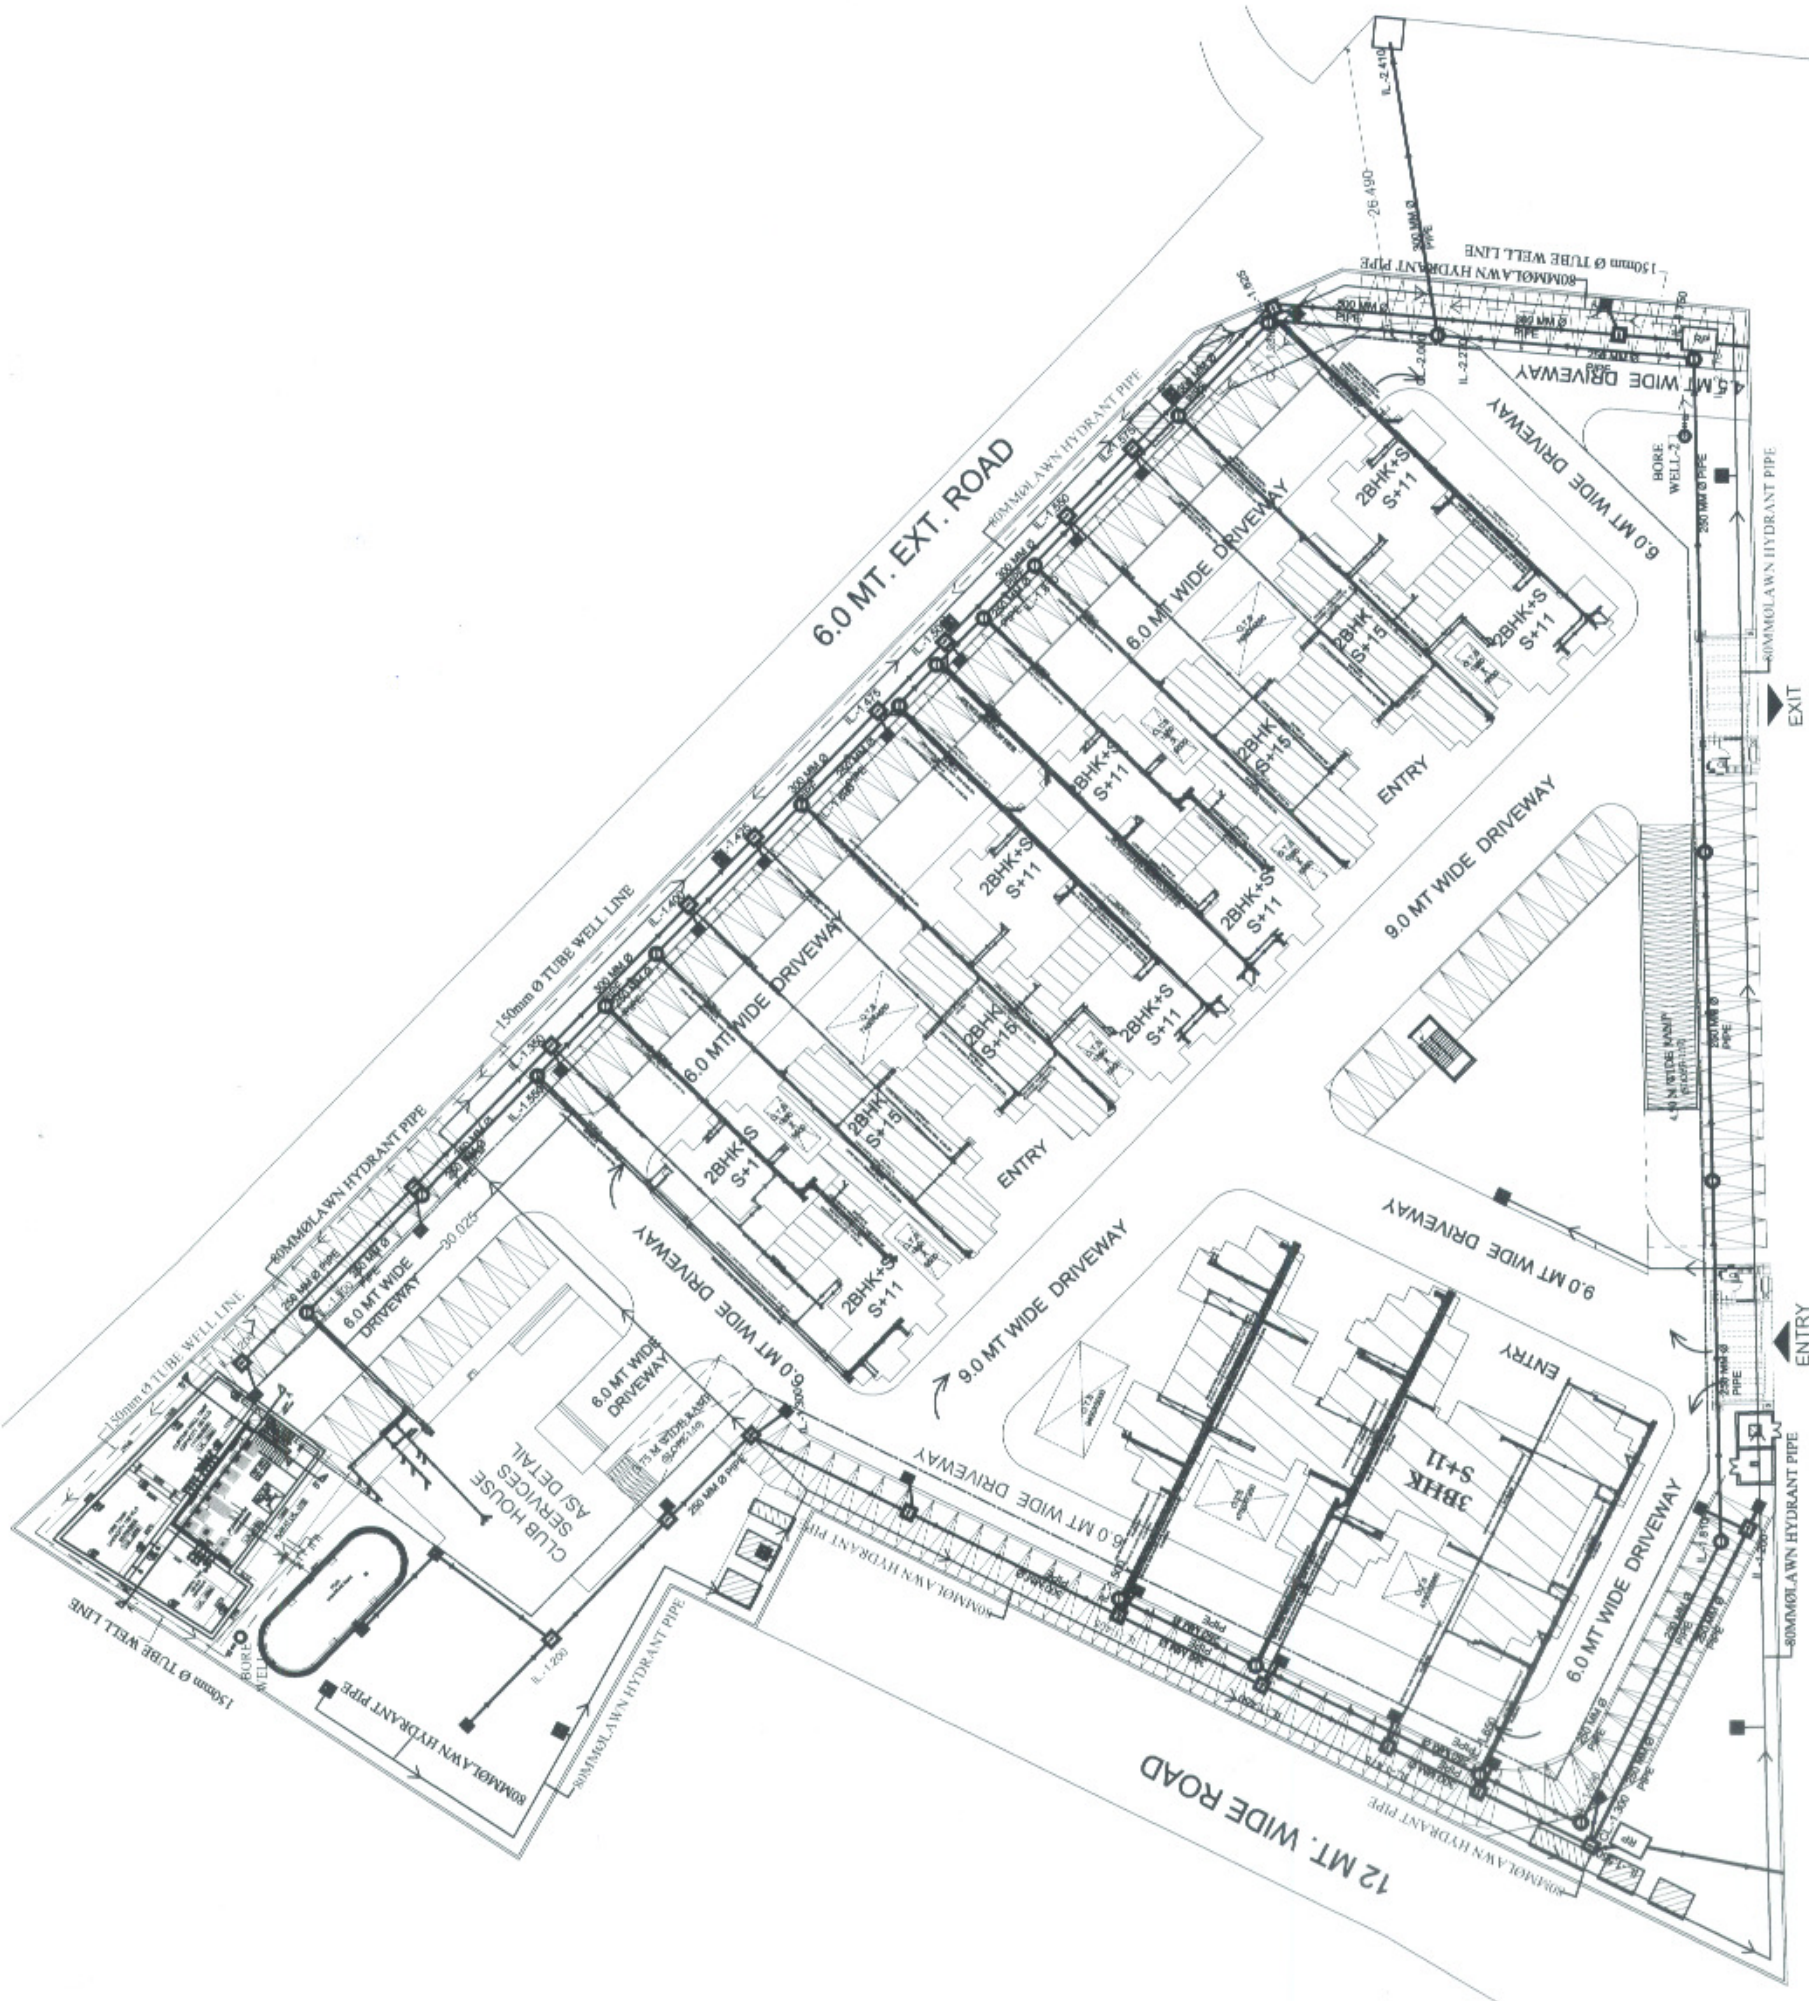

PROJECT TITLE	PROPOSED GROUP HOUSING FOR GANGA ENCLAVE AT AMBEDKAR PURAM YOJANA, PANKI ROAD, KANPUR
DRAWING TITLE	EXTERNAL SERVICES LAYOUT PLAN
DRAWING NO	0161R-RG-01-EXS-00L01
REV	00
DATE	25 JULY 18
SCALE	1:150

**NOTES:**

1. All dimensions to be scaled off the drawing.
2. Only written dimensions in Millimeters to be followed.
3. Any discrepancy found in the drawing to be immediately got clarified with the Architect or the representative at site.
4. All drawings are interrelated and shall be read in conjunction with other drawings.

This drawing is the property of ARINEM Consultancy Services Pvt. Ltd. and is not to be reproduced, copied, handed over to a third party or used for any other purpose other than for which it has been loaned.

REV	STATUS	DRAWN BY	APPROVED BY & DATE	DRAWING NO.
05				REF
04				
03				
02				
01				
00				

KEY PLAN:-

aim Design & Consultants, D-160, Ind Area Phase VIII, Mohali, PB-140071  
+91-9915003078

ARINEM External Services Pvt. Ltd.  
B-10, New Open Spaces, Sector 10, Mohali, PB-140022  
+91-9915003078

ARINEM CONSULTANCY SERVICES PVT. LTD.  
A-10, New Open Spaces, Sector 10, Mohali, PB-140022  
+91-9915003078

ANIL KUMAR VERMA, PRAJESH KUMAR VERMA  
ANIL KUMAR VERMA, PRAJESH KUMAR VERMA