


ARAZI NO=3111,3114

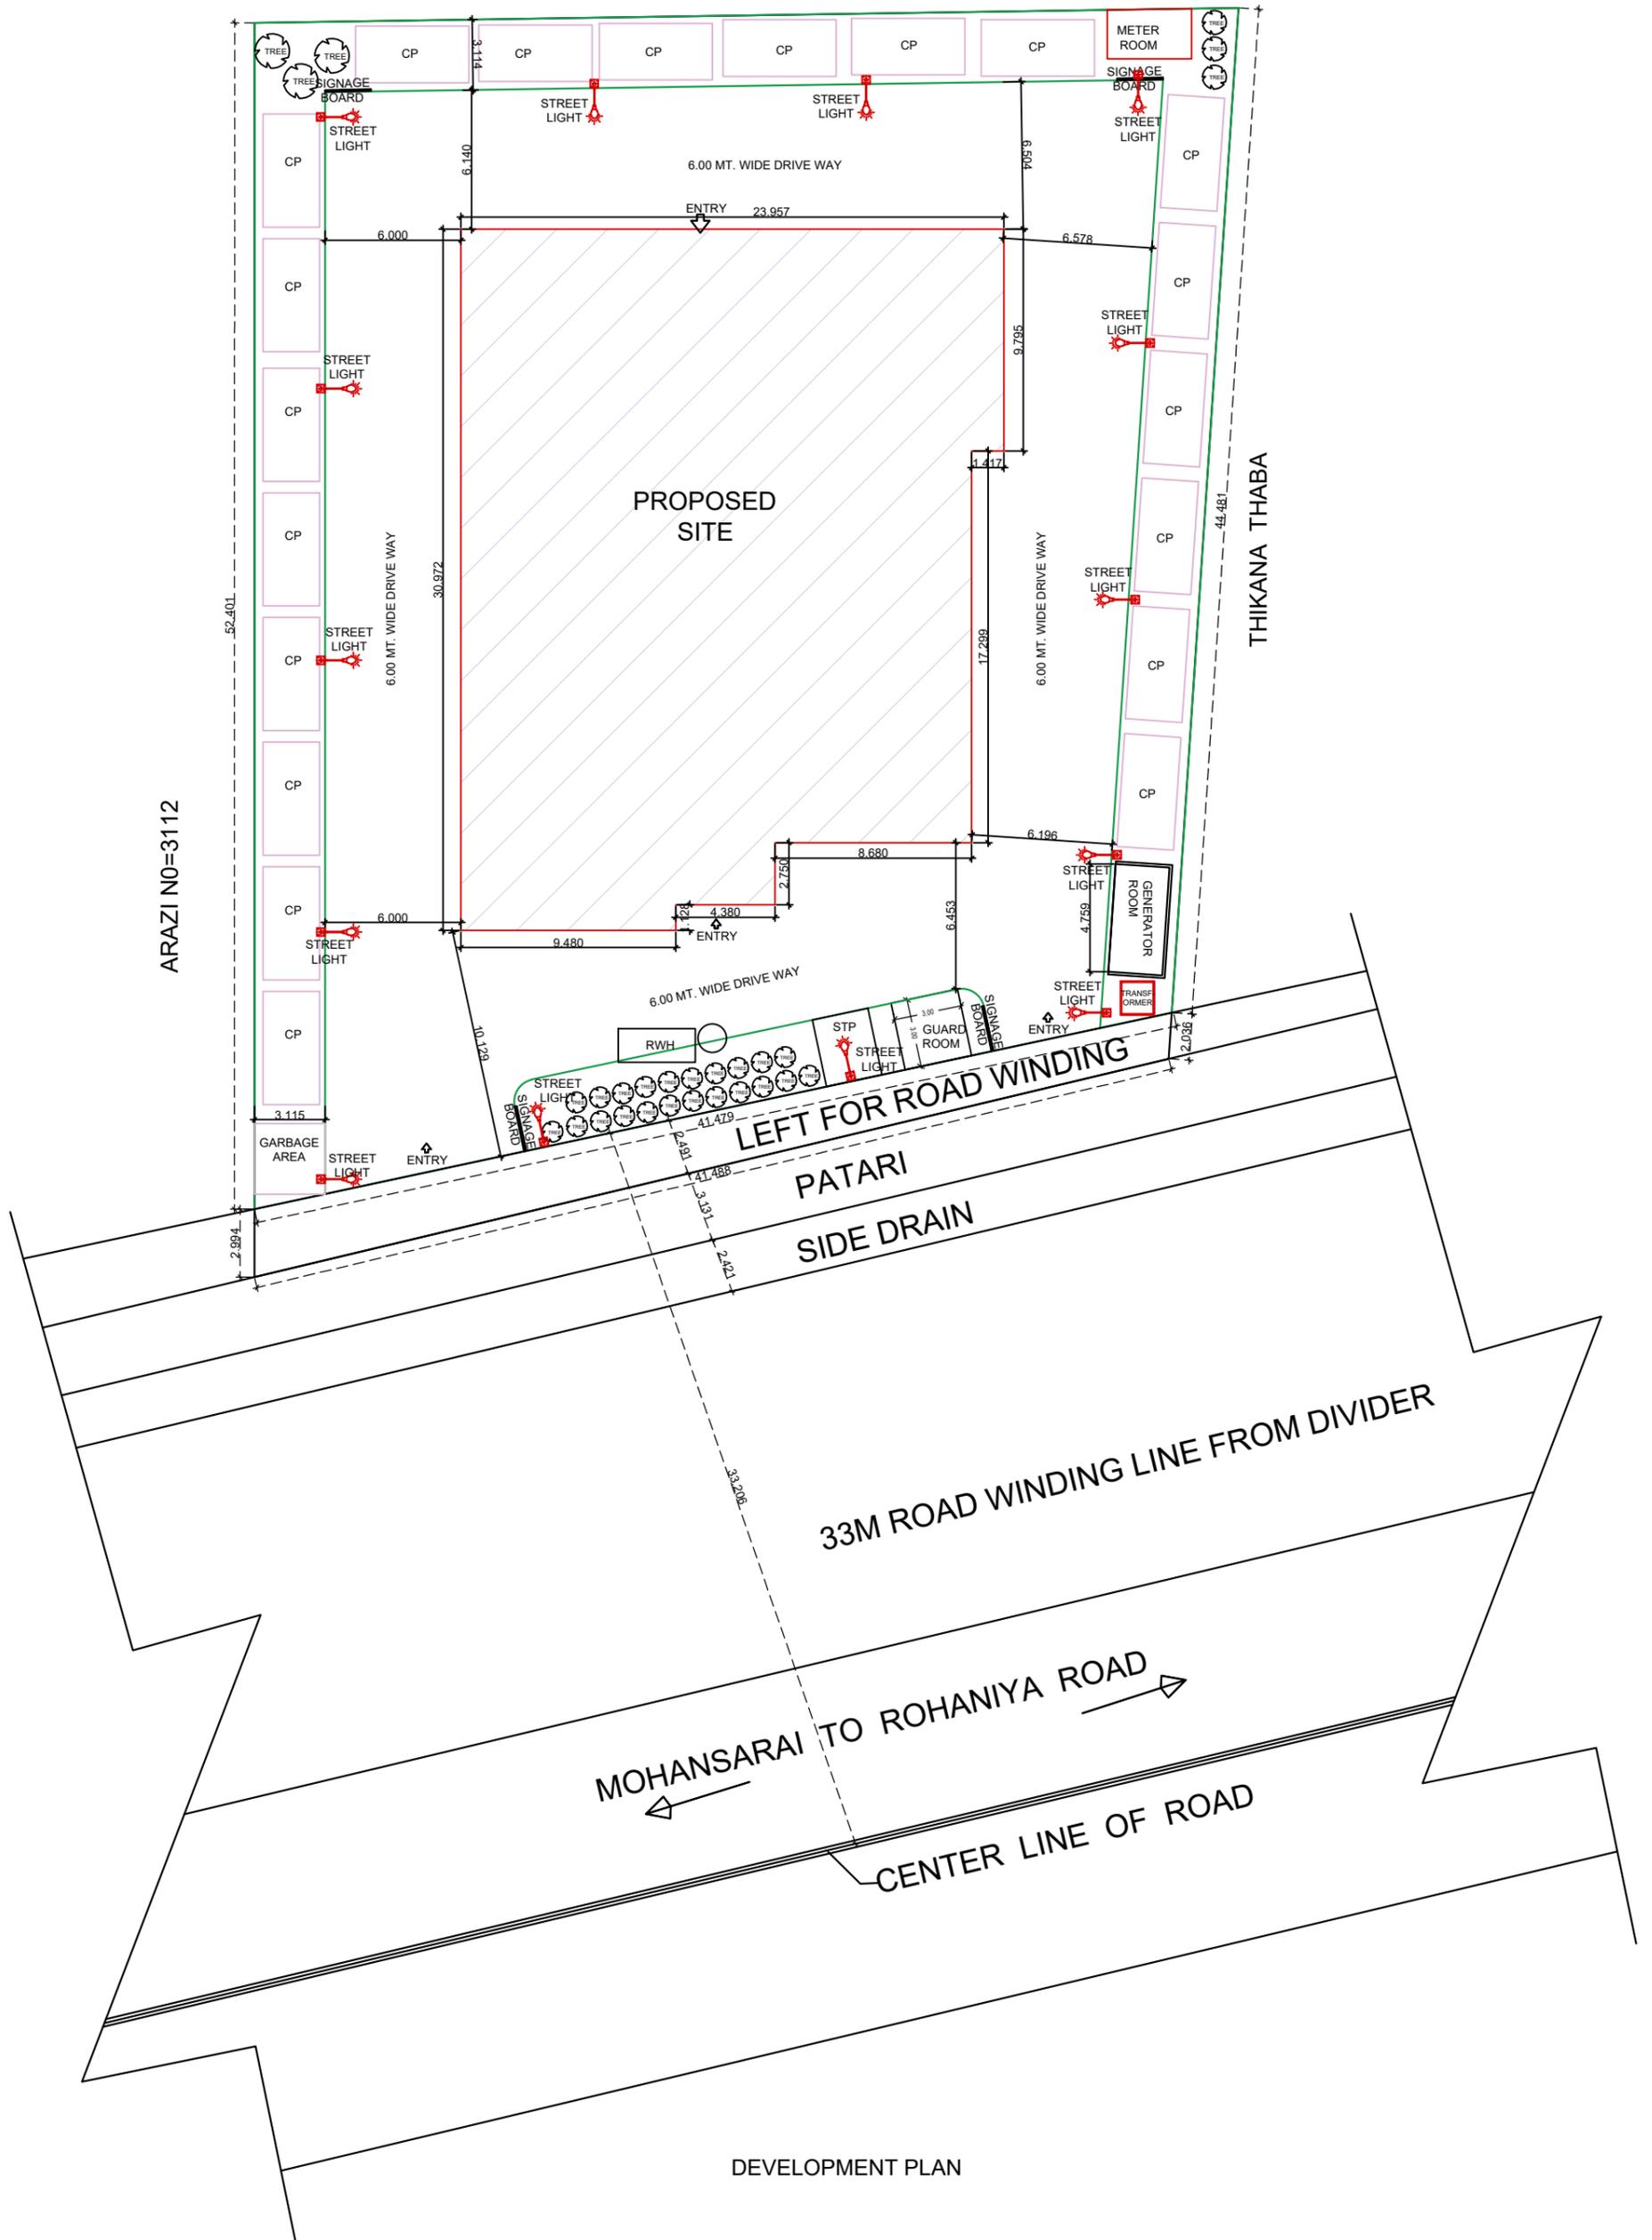

DEVELOPMENT PLAN

PROJECT
 PROPOSED GROUP HOUSING AT ARAZI NO 3113
 MAUZA-DAREKHU, PARGANA-KASWAR RAJA,
 TAHSIL-RAJA TALAB, DISTT-VARANASI,
 (OWNER-MOMIN TASNEEM, BINYAMIN TASNEEM, AHMAD
 RIZWAN, SAMIN WASEEM, AHMAD REHAN, JIBRAEEL NAVED,
 ZAMIN NADEEM)



DRAWING TITLE
 DEVELOPMENT PLAN

DATE RIV 07-10-2024

SHEET NO. 01

DRAWING STATUS

DRAWN BY

K. LAL

CHECKED BY

ARCHITECT
 AR. AJAY SINGH



DESIGN CENTRE
 ESTABLISHED - 1995
 MAKE IDEAS HAPPEN

ARCHITECTURE | PROJECT MANAGEMENT | INTERIORS | ENGINEER
 WEB - www.designcentreindia.in
 E-MAIL - ajaysingh@designcentreindia.in
 S. 10/8-3K, P. Maqbool Alam Rd, Khajuri Colony,
 Varanasi - 221002
 PHONE - 9628932134