
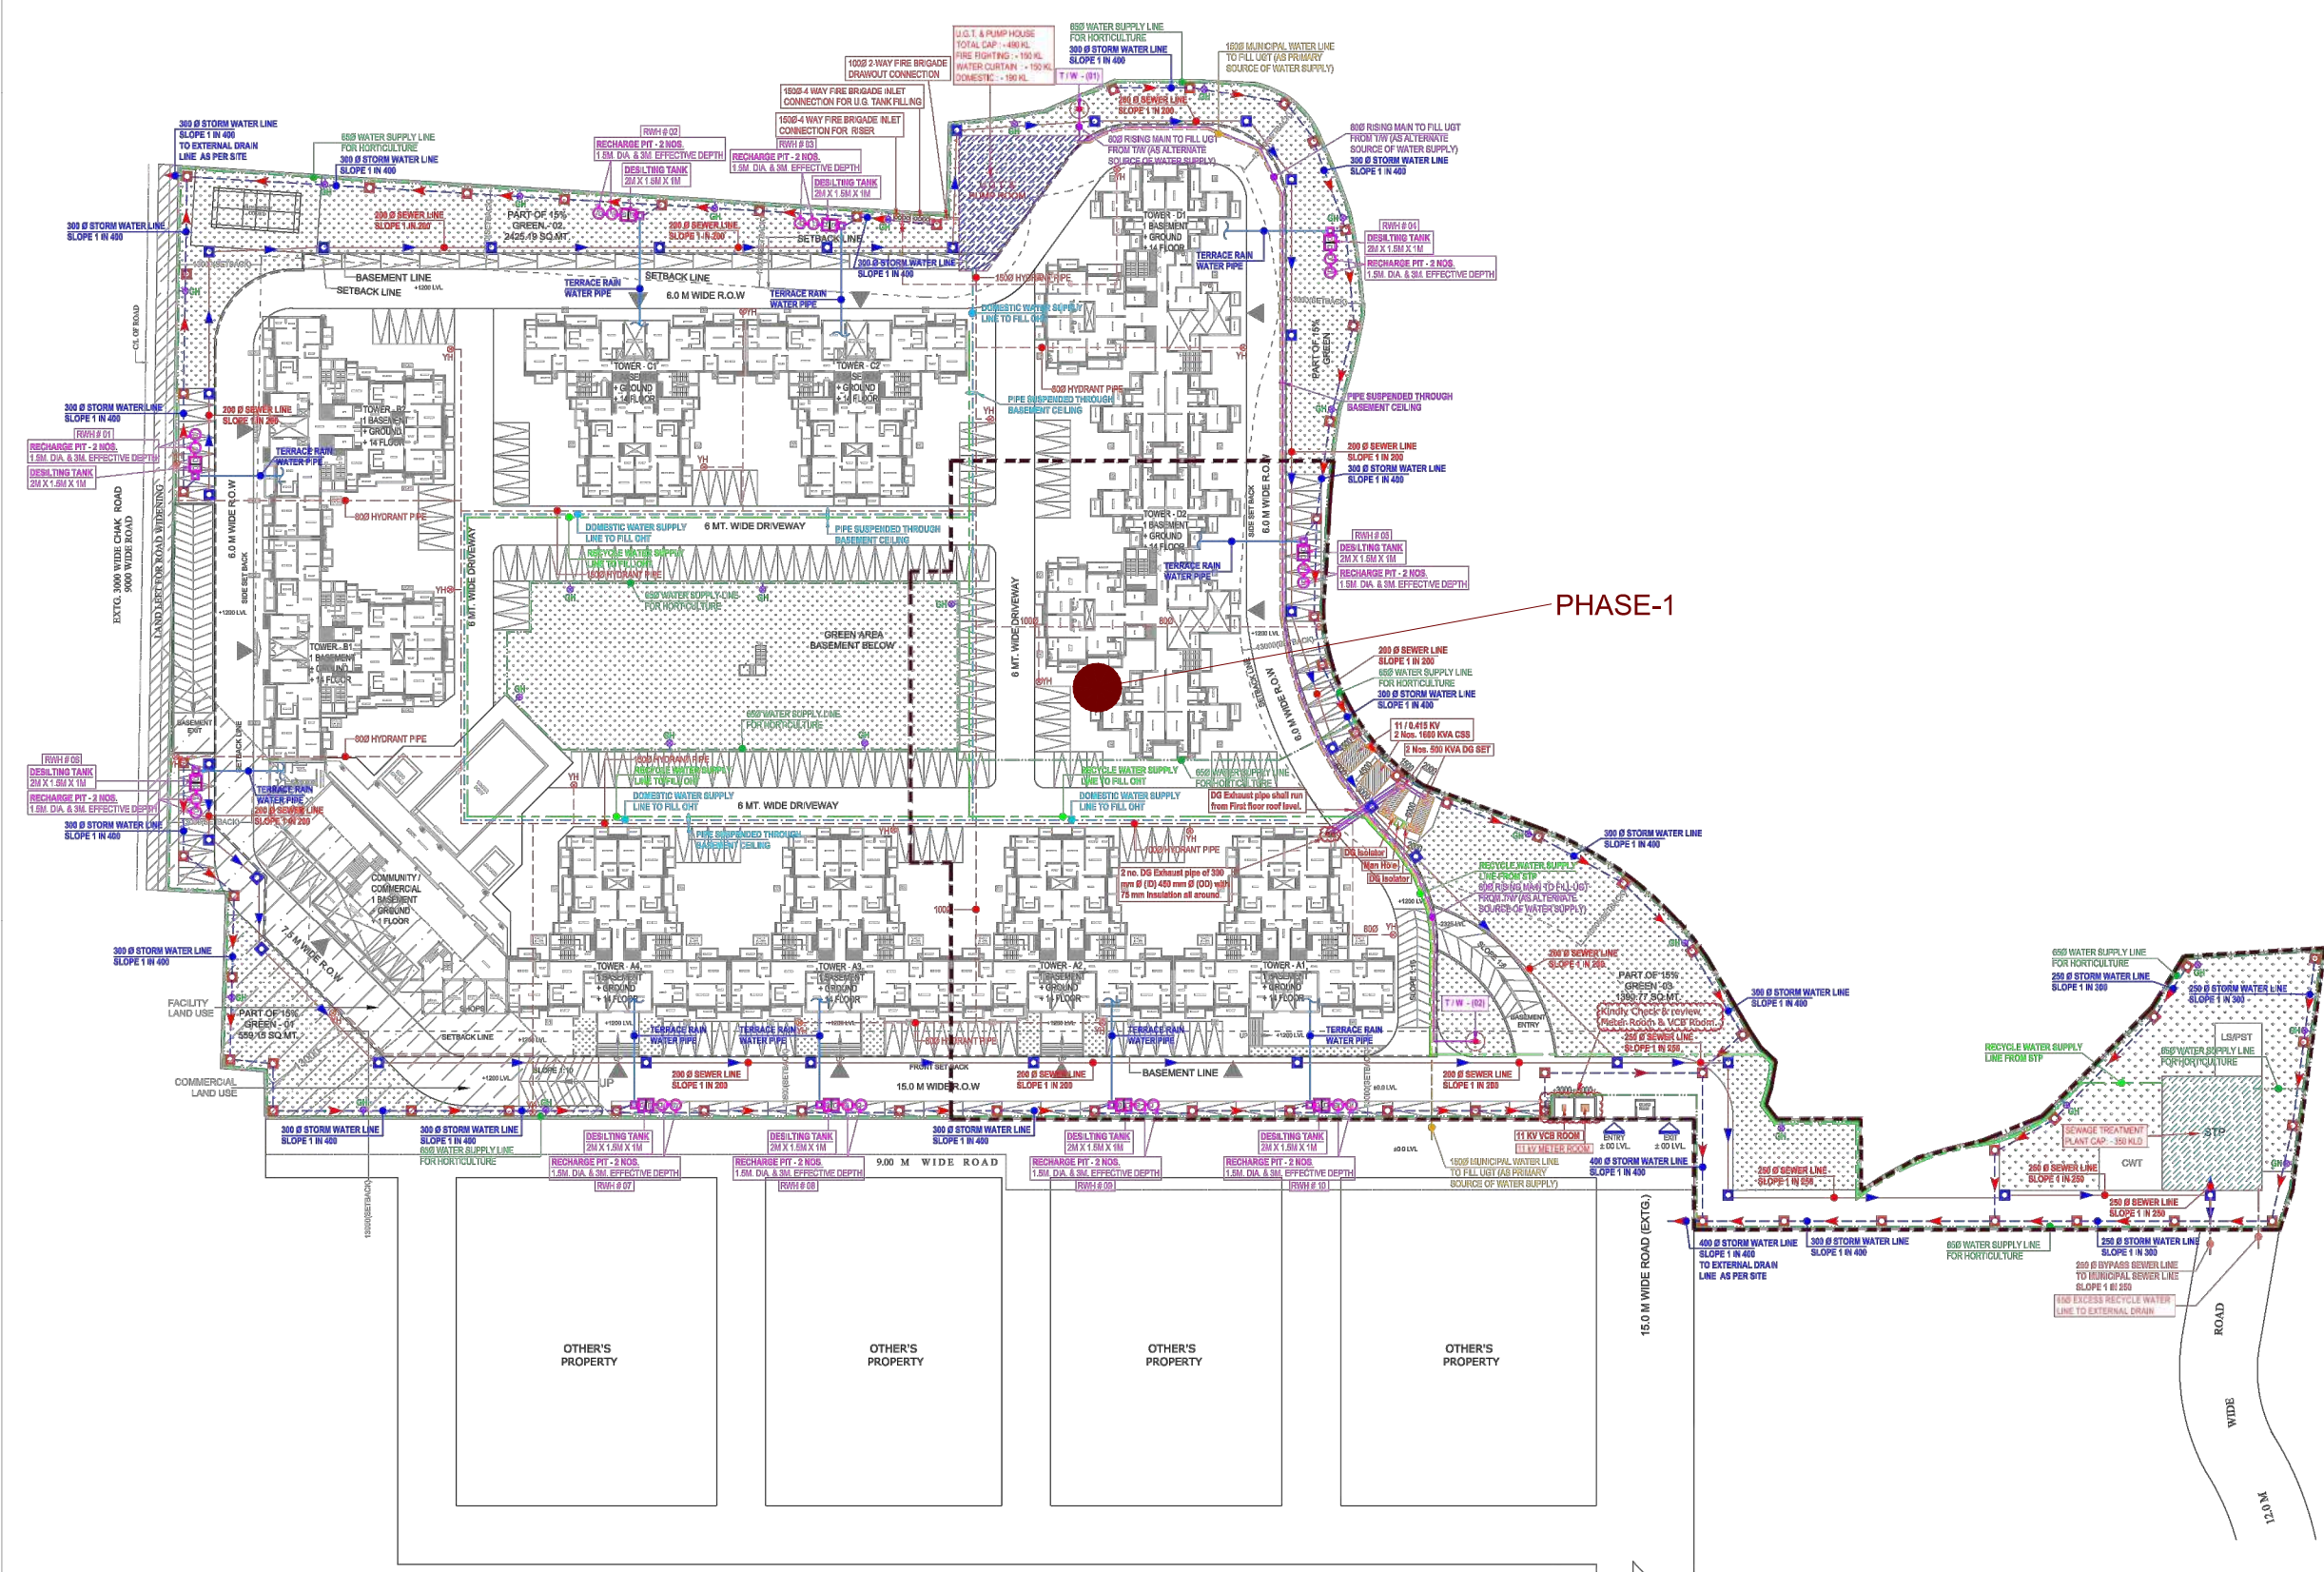


NORTH

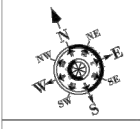

**LEGEND :**

S. No.	SYMBOL	DESCRIPTION
1.	M.H.	MANHOLE
2.	— —	SEWER LINE
3.	CP	CATCH PIT
4.	— —	UNDER GROUND PIPE DRAIN
5.	— —	RISE MAIN LINE (FROM T/W TO U.G.T.)
6.	— —	MUNICIPAL WATER SUPPLY PIPE LINE
7.	— —	RECYCLED WATER SUPPLY LINE FOR FLUSHING
8.	— —	RECYCLED WATER SUPPLY LINE FOR HORTICULTURE
9.	— —	DOMESTIC WATER SUPPLY LINE
10.	⊙	PROPOSED TUBE WELL
11.	GH	GARDEN HYDRANT
12.	— —	BASEMENT RETAINING WALL
13.	⊙	RAIN WATER HARVESTING PIT

**LEGEND :**

S. No.	SYMBOL	DESCRIPTION
1.	— —	FIRE LINE
2.	YH	YARD HYDRANT 63 M.M. DIA. SINGLE HEADED HYDRANT VALVE WITH 2 NOS. 15 M. LONG, 63 M.M. DIA. FIRE HOSE PIPE & 1 NO. BRANCH PIPE WITH NOZZLE
3.	□	4 WAY FIRE BRIGADE INLET CONNECTION
4.	— —	2 WAY FIRE BRIGADE DRAOWUT CONNECTION
5.	— —	BUTTERFLY VALVE
6.	— —	NONRETURN VALVE (CHECK VALVE)
7.	— —	ISOLATING VALVE WITH MASONRY CHAMBER

rev. no.	date	revision

**project**  
**PROPOSED GROUP HOUSING BUILDING**  
 PLAN FOR OMEGA DEVELOPER AND BUILDERS ON  
 KHASRA NO. 161, 162, 163, 164, 169, 165 (PART)  
 167(PART) & 171(PART) AT UTTARDAUNA  
 FAIZABAD ROAD, LUCKNOW, (686 FLATS)

**title**  
**LAYOUT PLAN**

**subtile**  
**SERVICES CO-ORDINATION PLAN**

**drawing released for**  
 APPROVAL       E.I.A. SUBMISSION  
 ADVANCE COPY       CONSTRUCTION

**drw. no.** OD / 18B01 / ES - 01      **drawn by** Prem Saini

**scale** 1 : 525      **designed by** Badri Vishal

**date** 01.02.2018      **checked by** Anand Havila

**architects**  
**Space Designers International**  
 B - 34, SECTOR-67, NOIDA  
 Ph : +91 9711653717, 16, 19 & 20, Mob: 9811670399, 9811336231  
 e-mail : spacesd@gmail.com, www.spacesd.com

**services consultant**  
**Consummate Engineering Services (P) Ltd.**  
  
 Noida Office : B - 67, Sector - 67, Noida - 201 301  
 Lko. Office : R 696, Rightas Plumbers, Gomti Nagar, Lucknow  
 Tel : (0525) 6843800 (30 Lines)  
 e mail : mail@cespl.in, website : www.cespl.in