

Project

PROPOSED HOUSING LAYOUT AT SECTOR-18, VRINDAVAN YOJNA FOR KHLON SEHKARI AVAS SAMITI LTD.

Drawing Title

# WATER SUPPLY PLAN

THIS IS TO CERTIFY THAT PROPOSED PLAN IS PREPARED AS PER MASTER PLAN 2021 & BHAWAN UPVIDHI 200 0

Drawing For

REVIEW SUBMISSION TENDER

Scale Date

Drawing No.

Architect's Avenue


D-2/122 Sambhav tower Vibhuti khand, Gomti nagar ,Lucknow.

G.B. Singh



OWNER

ARCHITECT

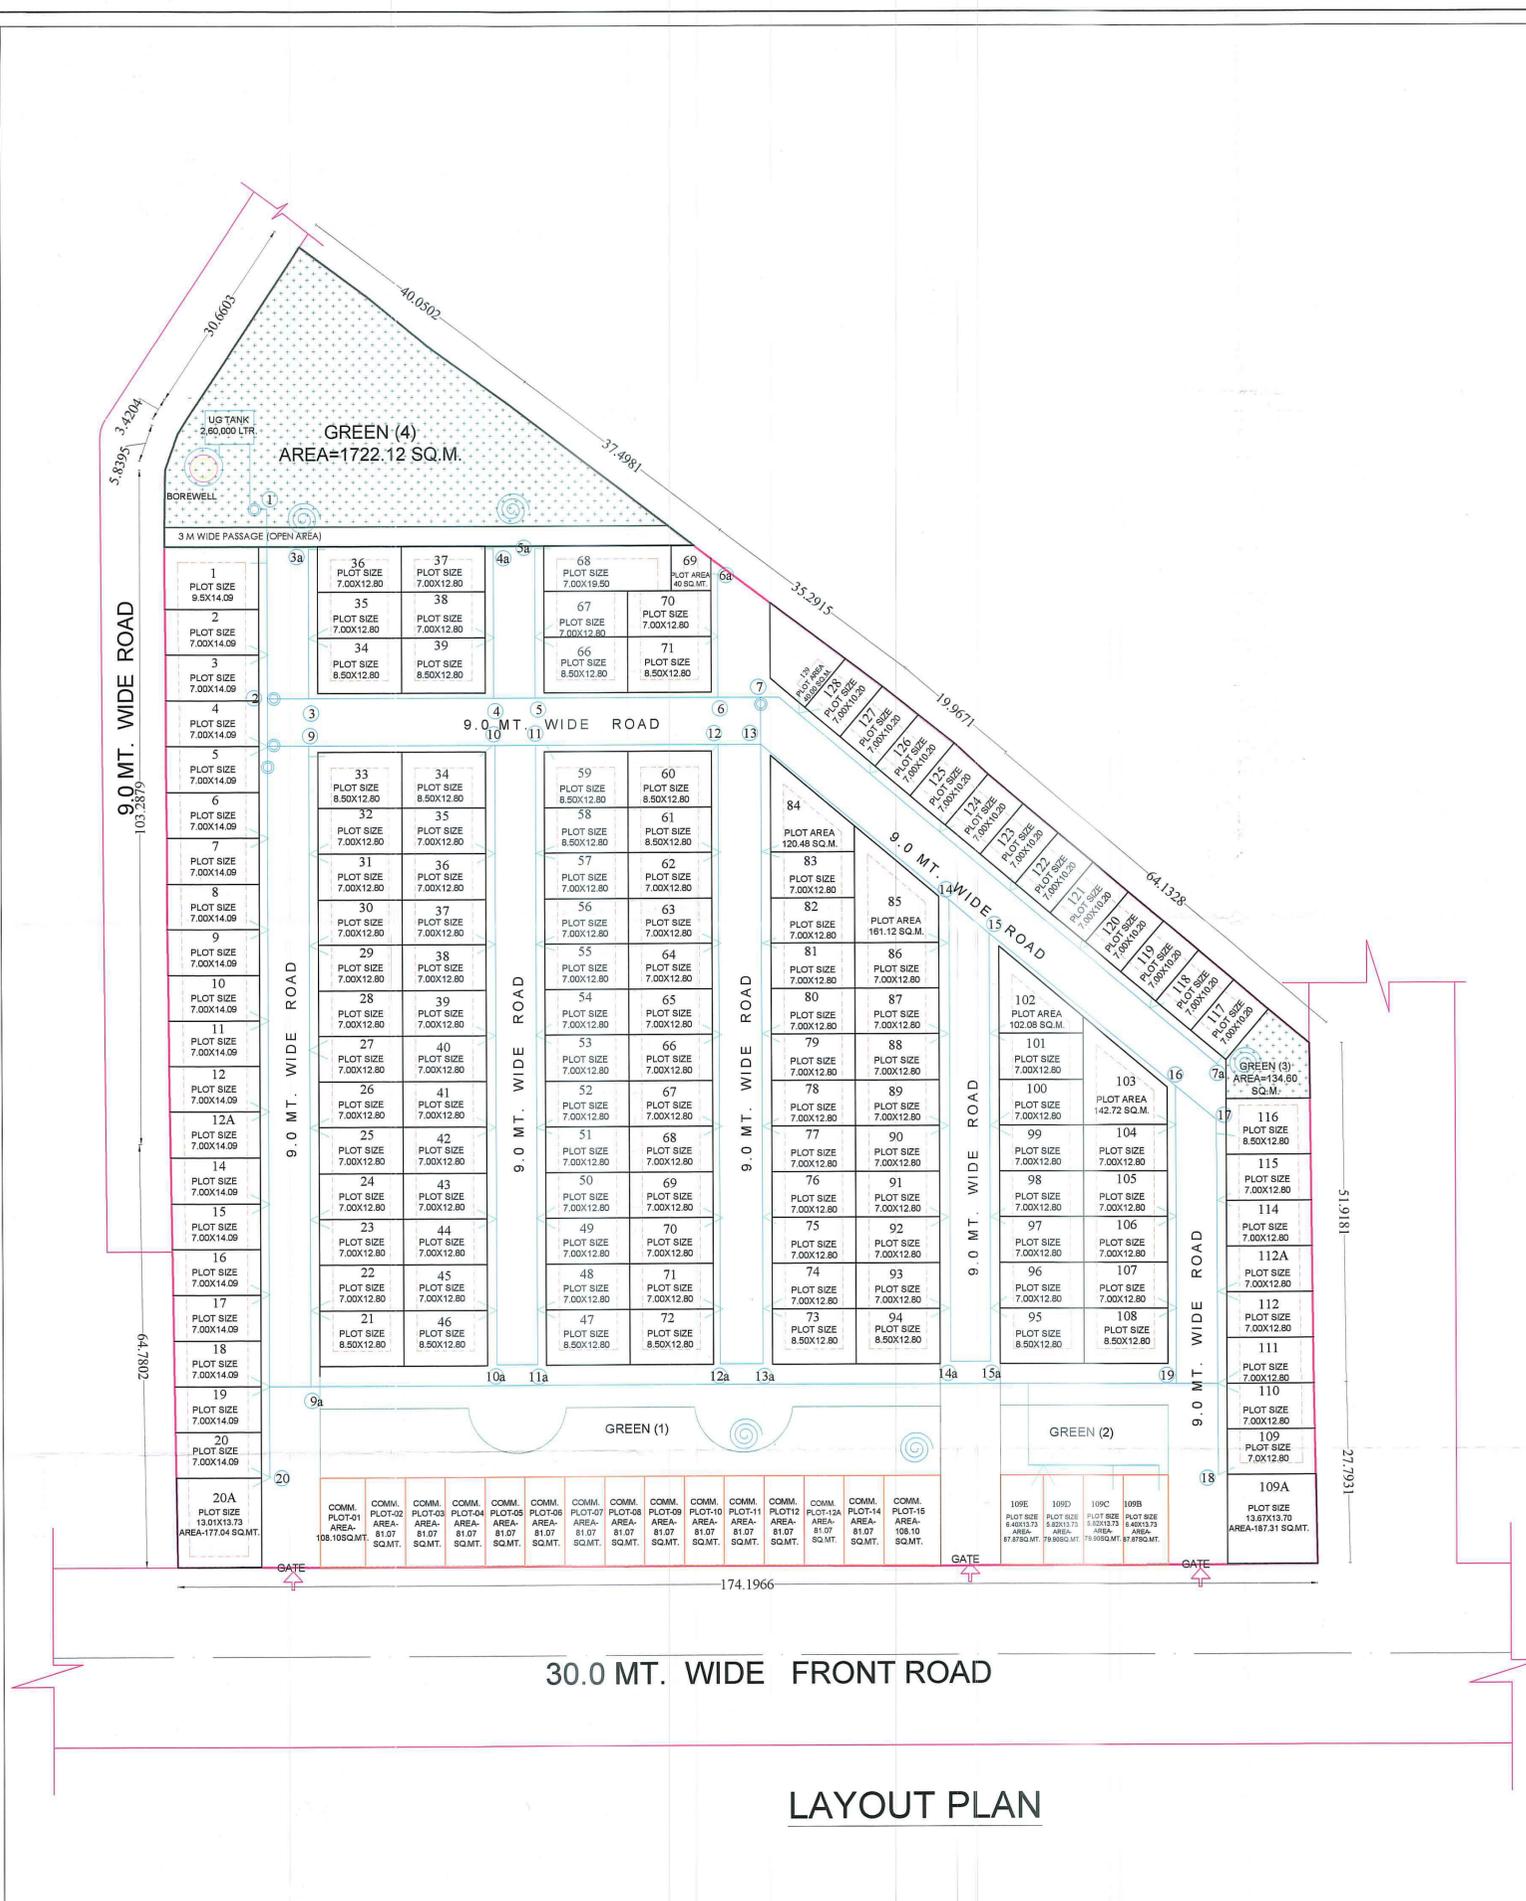

### LAYOUT PLAN

## LEGEND

	110 MM DIA MDPE PIPE
	SLUICE VALVE
	FIRE HYDRANT
	NODE NUMBER
	350 FT DEEP BOREWELL