

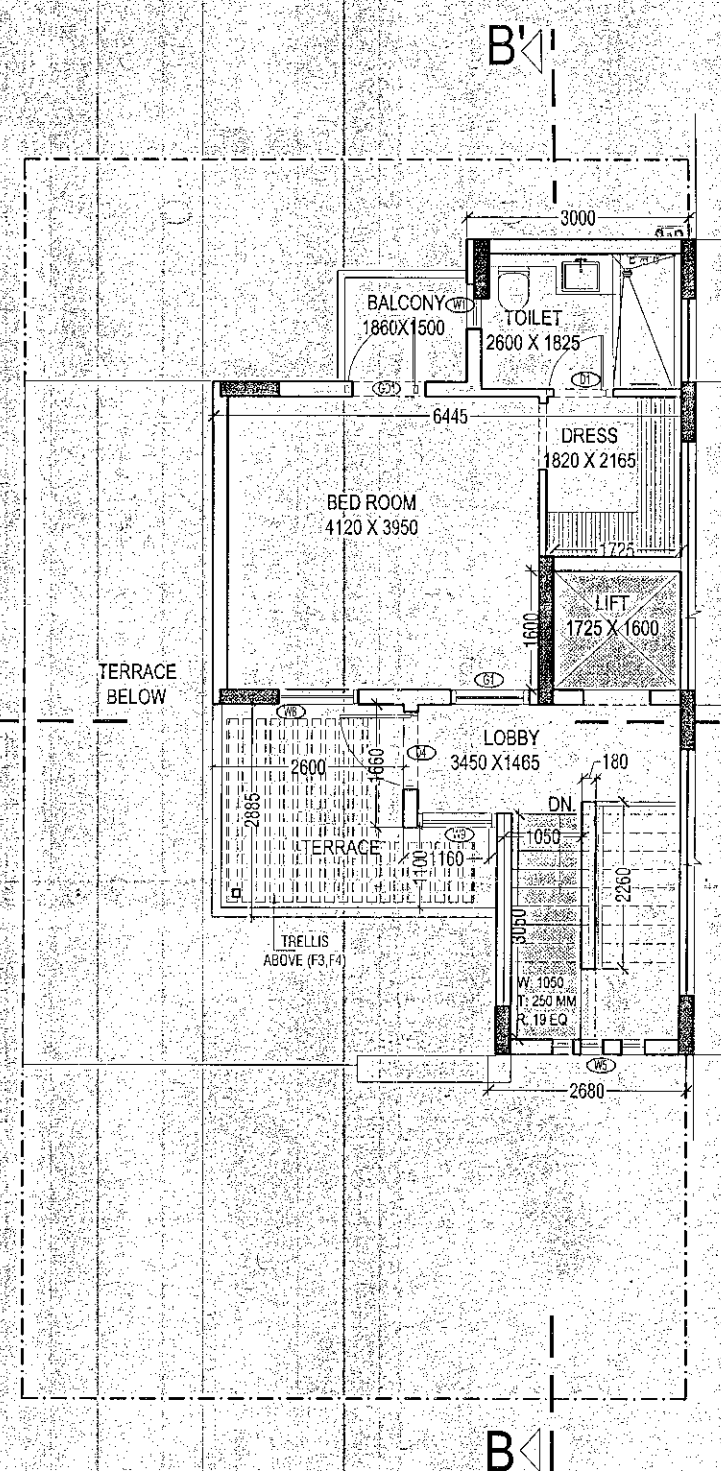


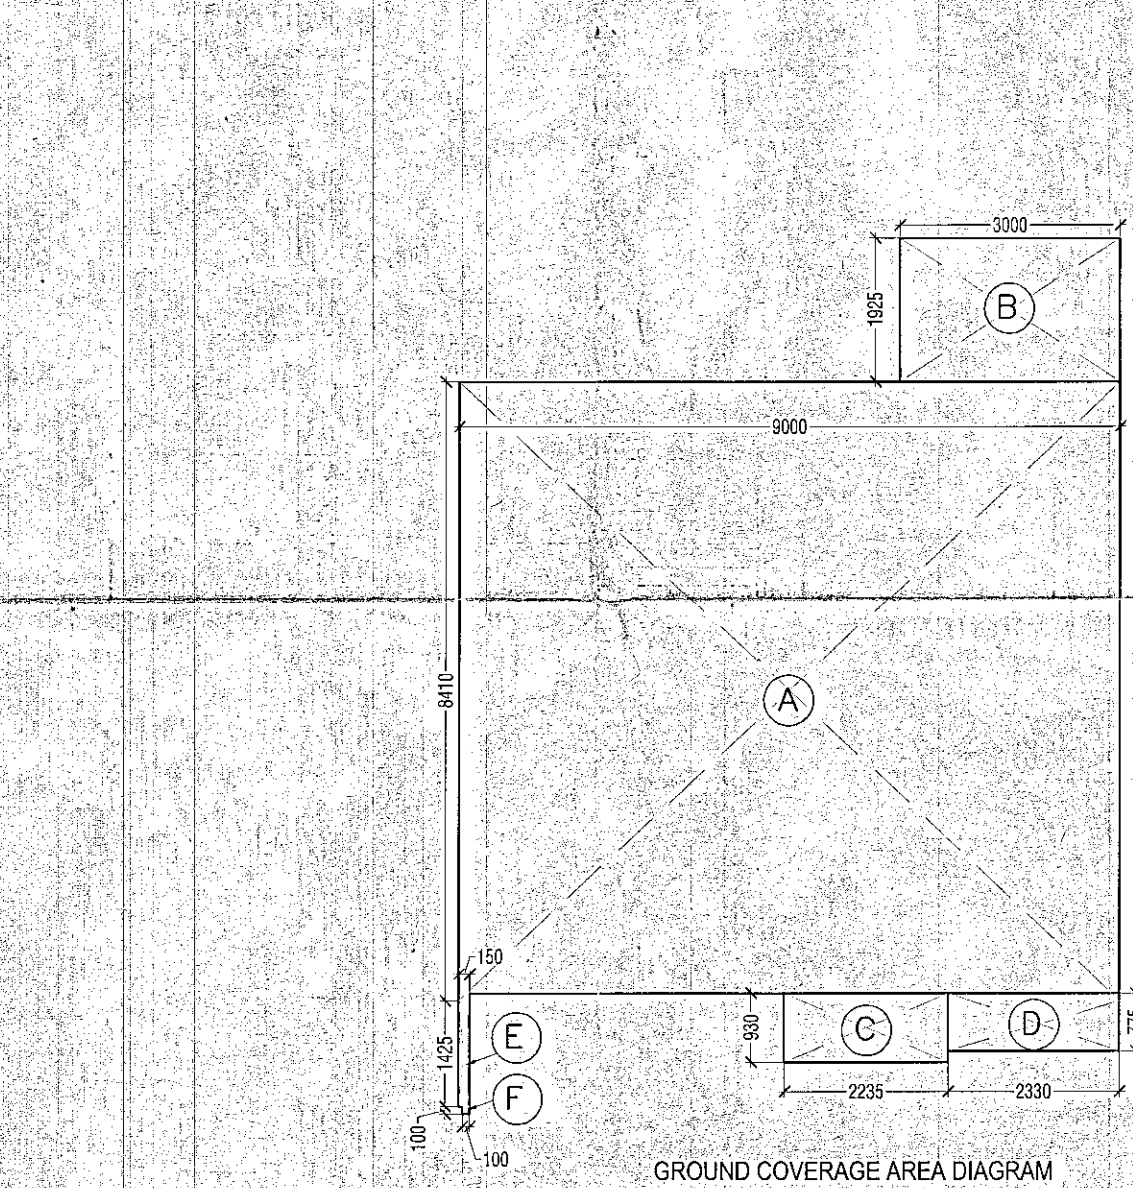

SNG	NAME/CLIFFURE	WIDTH	HEIGHT	CALL	LINTEL
1	S01	2400	2450	00	2450
2	S02	3000	2450	00	2450
3	S03	2000	2450	00	2450
4	S04	3700	2450	00	2450
5	D01	1200	2450	00	2450
6	D02	800	2150	00	2150
7	D2	1600	2150	00	2150
8	D3	1300	2150	00	2150
9	D4	1300	2150	00	2150
10	D5	2000	2150	00	2150
11	W1	600	1350	1050	2400
12	W2	1270	2050	350	2400
13	W3	890	2050	350	2400
14	W4	1350	1350	1050	2400
15	W5	1200	1950	350	2400
16	W7	1400	2050	350	2400
17	W8	1400	2050	350	2400
18	W9	1200	2050	350	2400
19	W10	1500	2050	350	2400

ARCHITECTURAL FEATURE ELEMENT AREA						
F1	RECTANGLE	2225		225	1	0.501
F2	RECTANGLE	2225		225	1	0.501
F3	RECTANGLE	2900		2885	1	7.561
F4	RECTANGLE	1105		1150	1	1.282
TOTAL ARCHITECTURAL FEATURE ELEMENT AREA(A)						9.784

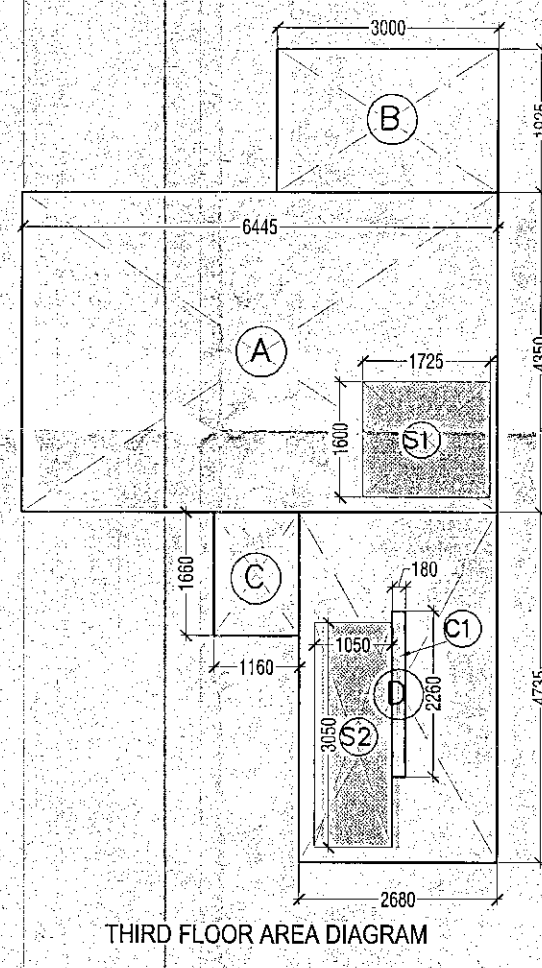


GROUND COVER					
NO.	TYPE	WIDTH (in mm)	LENGTH (in mm)	Nos.	AREA in SqM
COVERED AREA ON FLOOR					
A	RECTANGLE	6000	8310	1	74.79
B	RECTANGLE	3000	1925	1	5.715
C	RECTANGLE	2230	105	1	0.997
D	RECTANGLE	2330	770	1	1.754
E	RECTANGLE	150	1525	1	0.229
F	RECTANGLE	190	100	1	0.019
TOTAL ADDITIONS (A)					84.645
TOTAL GROUND COVER (B) - (A)					84.665

SECOND FLOOR F.A.R AREA				
NO.	TYPE	WIDTH (n mm)	LENGTH (l mm)	Area in SqM
COVERED AREA ON FLOOR				
ADDITIONS				
A	RECTANGLE	6445	6985	45.018
B	RECTANGLE	3009	1905	5.775
C	RECTANGLE	2680	2100	5.628
TOTAL ADDITIONS (A)				56.421
CUTOUTS				
D	RECTANGLE	2290	180	0.407
TOTAL CUTOUTS (B)				0.407
SERVICE AREA				
E	RECTANGLE	1725	1600	2.760
TOTAL SERVICE AREA (C)				2.760
F.A.R AREA ON SECOND FLOOR (A)-(B)-(C)				53.254

AREA DETAILS OF VILLA V4 (180 SQ.YARD)					
S.NO.	FLOOR	GROUND COVERAGE AREA (Sq.M.)	16% FAR AREA (Sq.M.)	GUT OUT AREA (Sq.M.)	FAR AREA (Sq.M.)
1	BASEMENT AREA		0.000	0.000	3.927
2	GROUND FLOOR		0.000	0.000	82.000
3	FIRST FLOOR	84.665	2.760	6.656	78.845
4	SECOND FLOOR		2.760	0.407	53.254
5	THIRD FLOOR		0.000	0.000	42.997
	TOTAL	84.665	11.483	6.970	257.098

TOTAL AREA DETAILS OF THIS TYPE OF VILLA				
S.NO.	AREA TYPE	NO. OF VILLA	AREA OF 1 VILLA	TOTAL AREA
1	GROUND COVERAGE	5	84.065	423.326
2	F.A.R		257.089	1286.447
3	15% F.A.R AREA		11.483	57.413
4	BASEMENT AREA		63.590	317.997

GREEN AREA				
G1	RECTANGLE	3000	4200	12,600
G2	RECTANGLE	1500	1795	2,693
G3	RECTANGLE	5000	3050	15,250
TOTAL GREEN AREA (A)				30,543
PARKING AREA				
P1	RECTANGLE	4500	6000	27,000

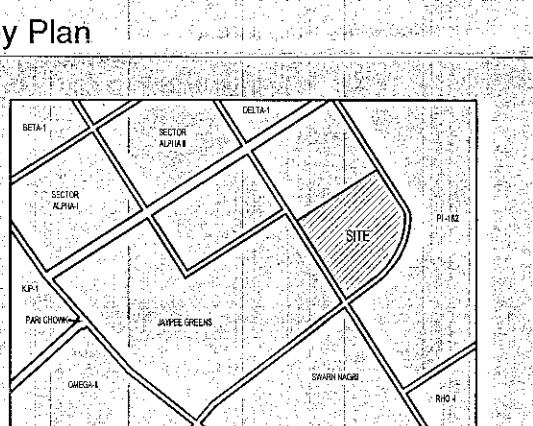

Architects Signature

Labib Alam, Architect
 Council of Architecture
 Registration No.: CA/2001/27447

Owner's Signature

A R LANDCRAFT LLP

[Signature]

Authorised Signatory

[illegible]

Services Consultant
Consummate Engineering Services (P) Ltd.
 Noida Office : B - 67, Sector - 67, Noida - 201 301
 e mail : mail@cespl.in

Architects
ARCOP ASSOCIATES
A-15, PAMPOSH ENCLAVE
New Delhi-110 048

Project title

PROPOSED RECREATIONAL
ENTERTAINMENT PARK AT PLOT
NO. REP.1 SECTOR - 27 GREATER
NOIDA, (U.P.) BELONGING TO M/S A
R LANDCRAFT LLP

Drawing Title
VILLA V4 (180SQ. YD.) PLAN, & AREA
CHART (TYPE-2)

Job No.		Drawing No.	
Drawn ASHOK	Checked LABIB	A-10A	
Date 04.10.2018	Scale 1:100		
		Revisions	
		0	