


353

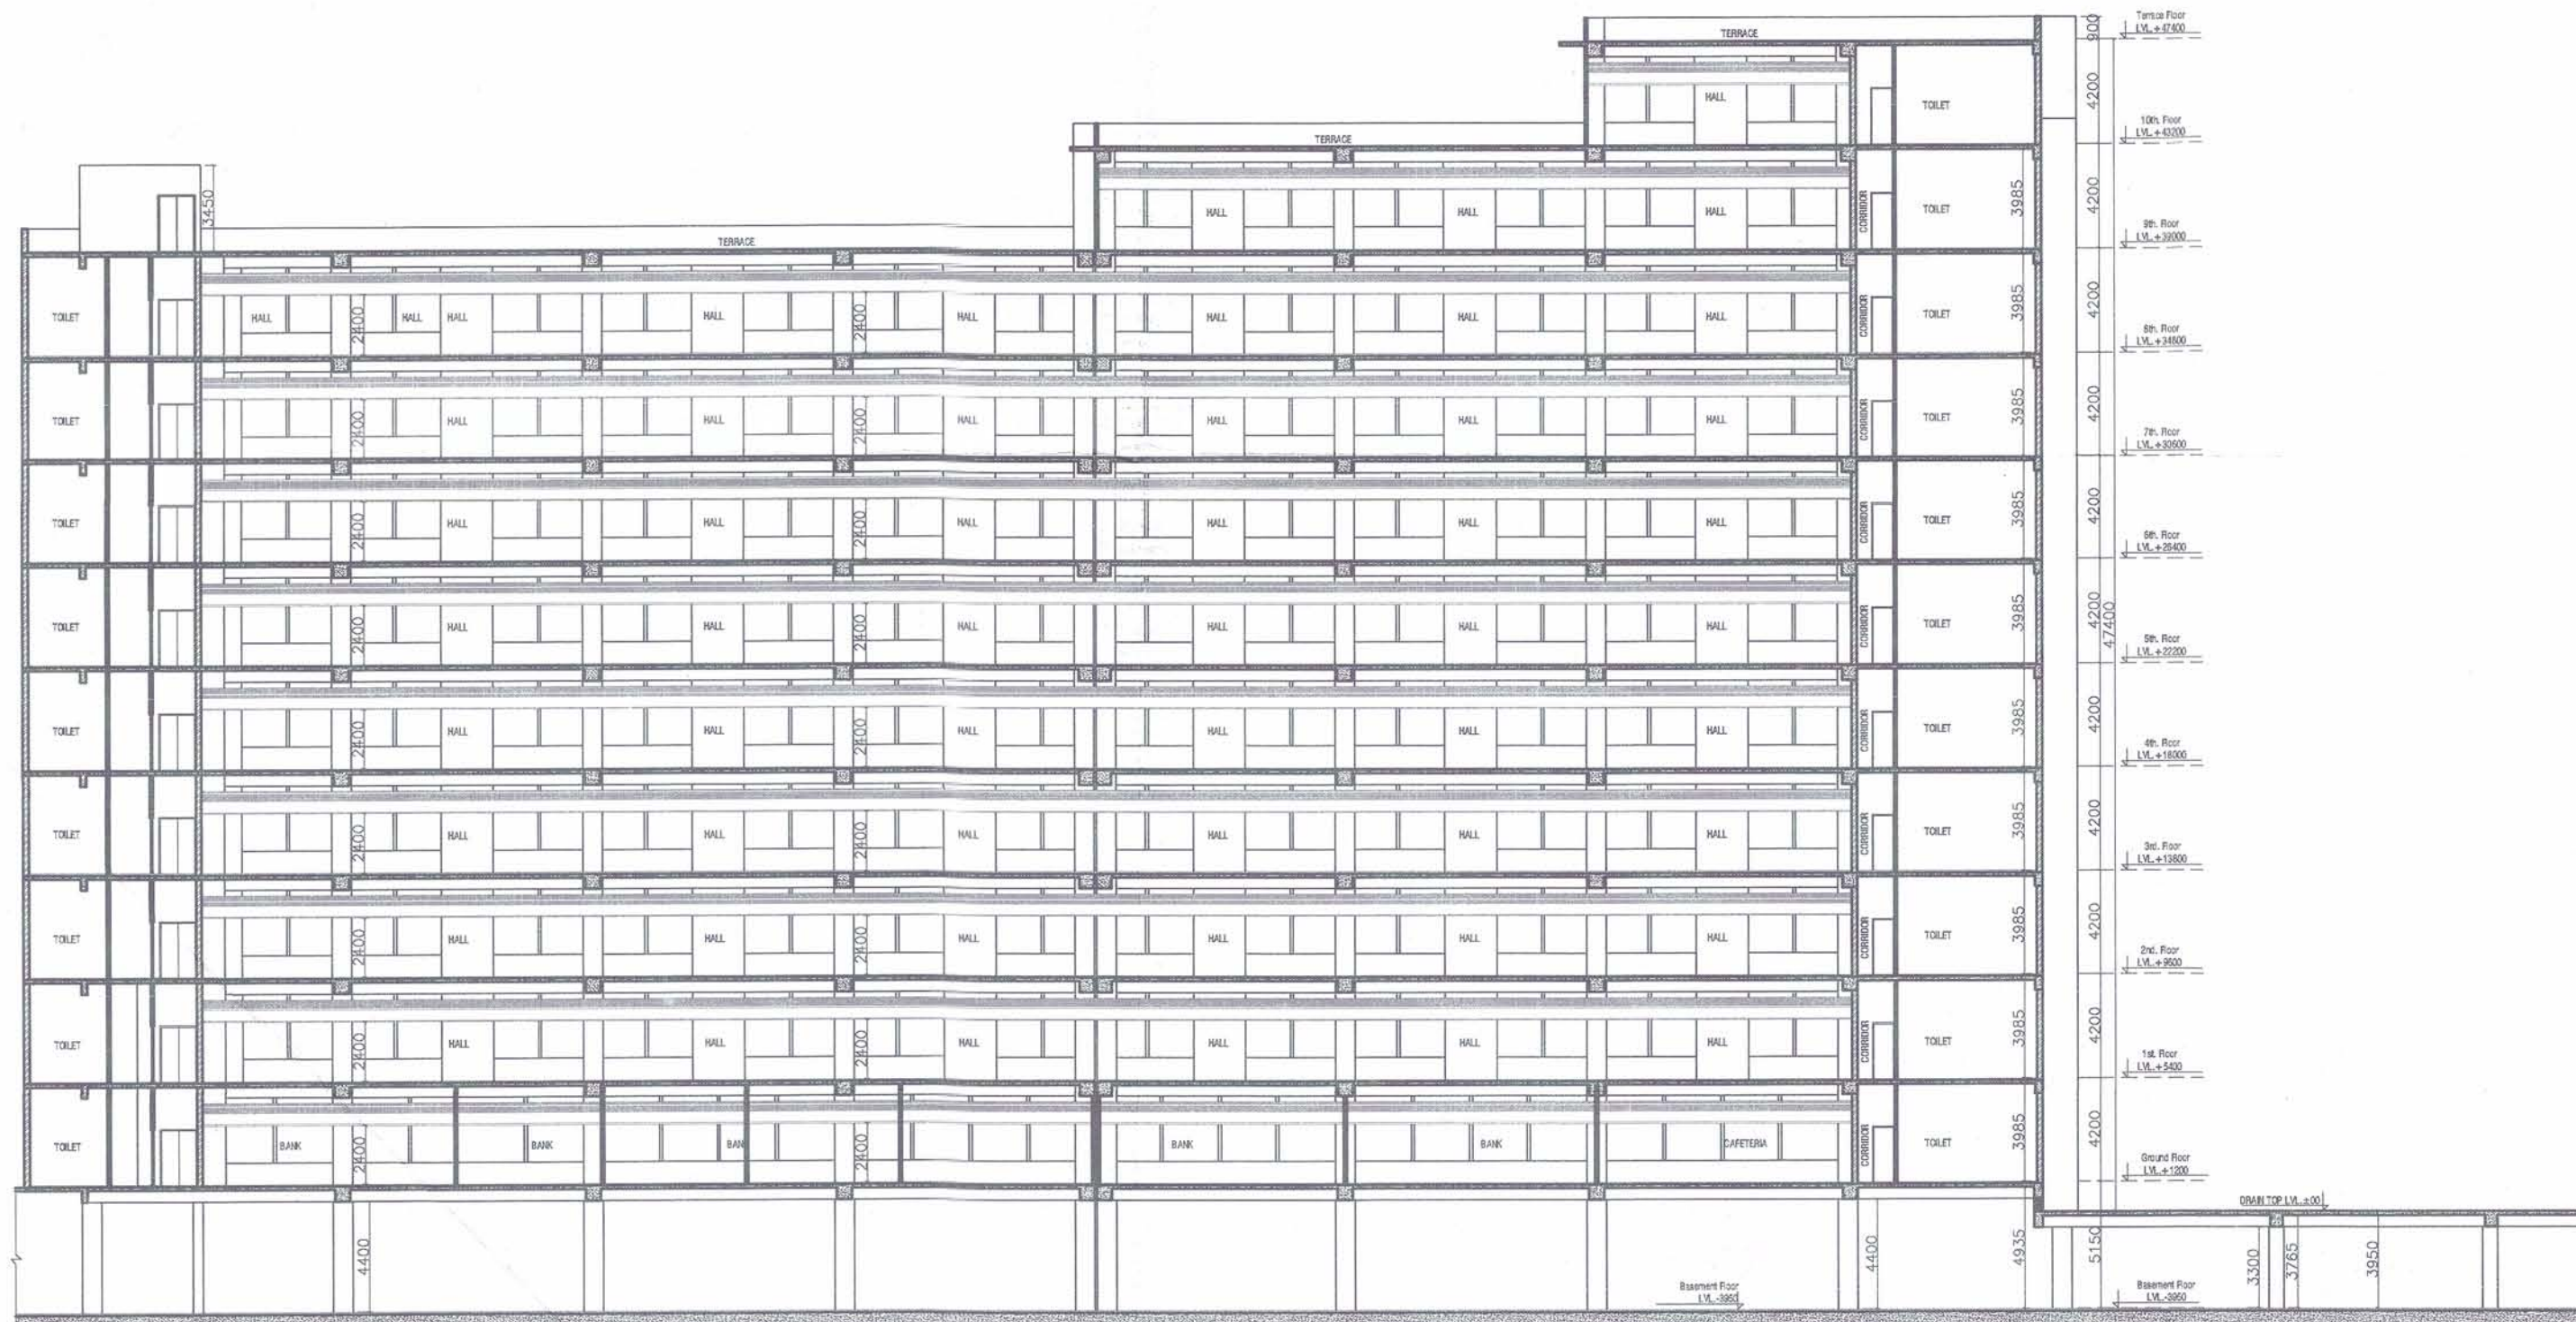


SECTION-BB

Scale: 1:200




SECTION-AA

Scale: 1:200

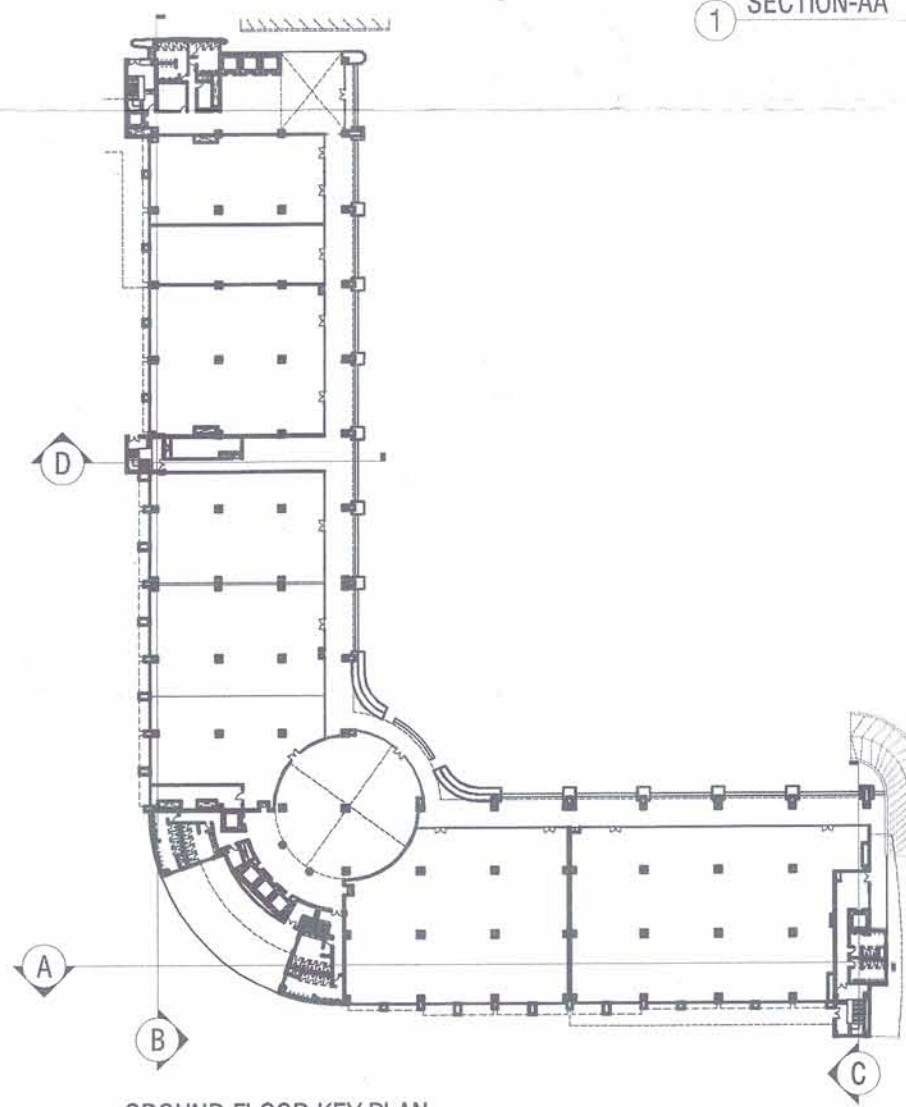


GROUND FLOOR KEY PLAN

Scale: 1:750

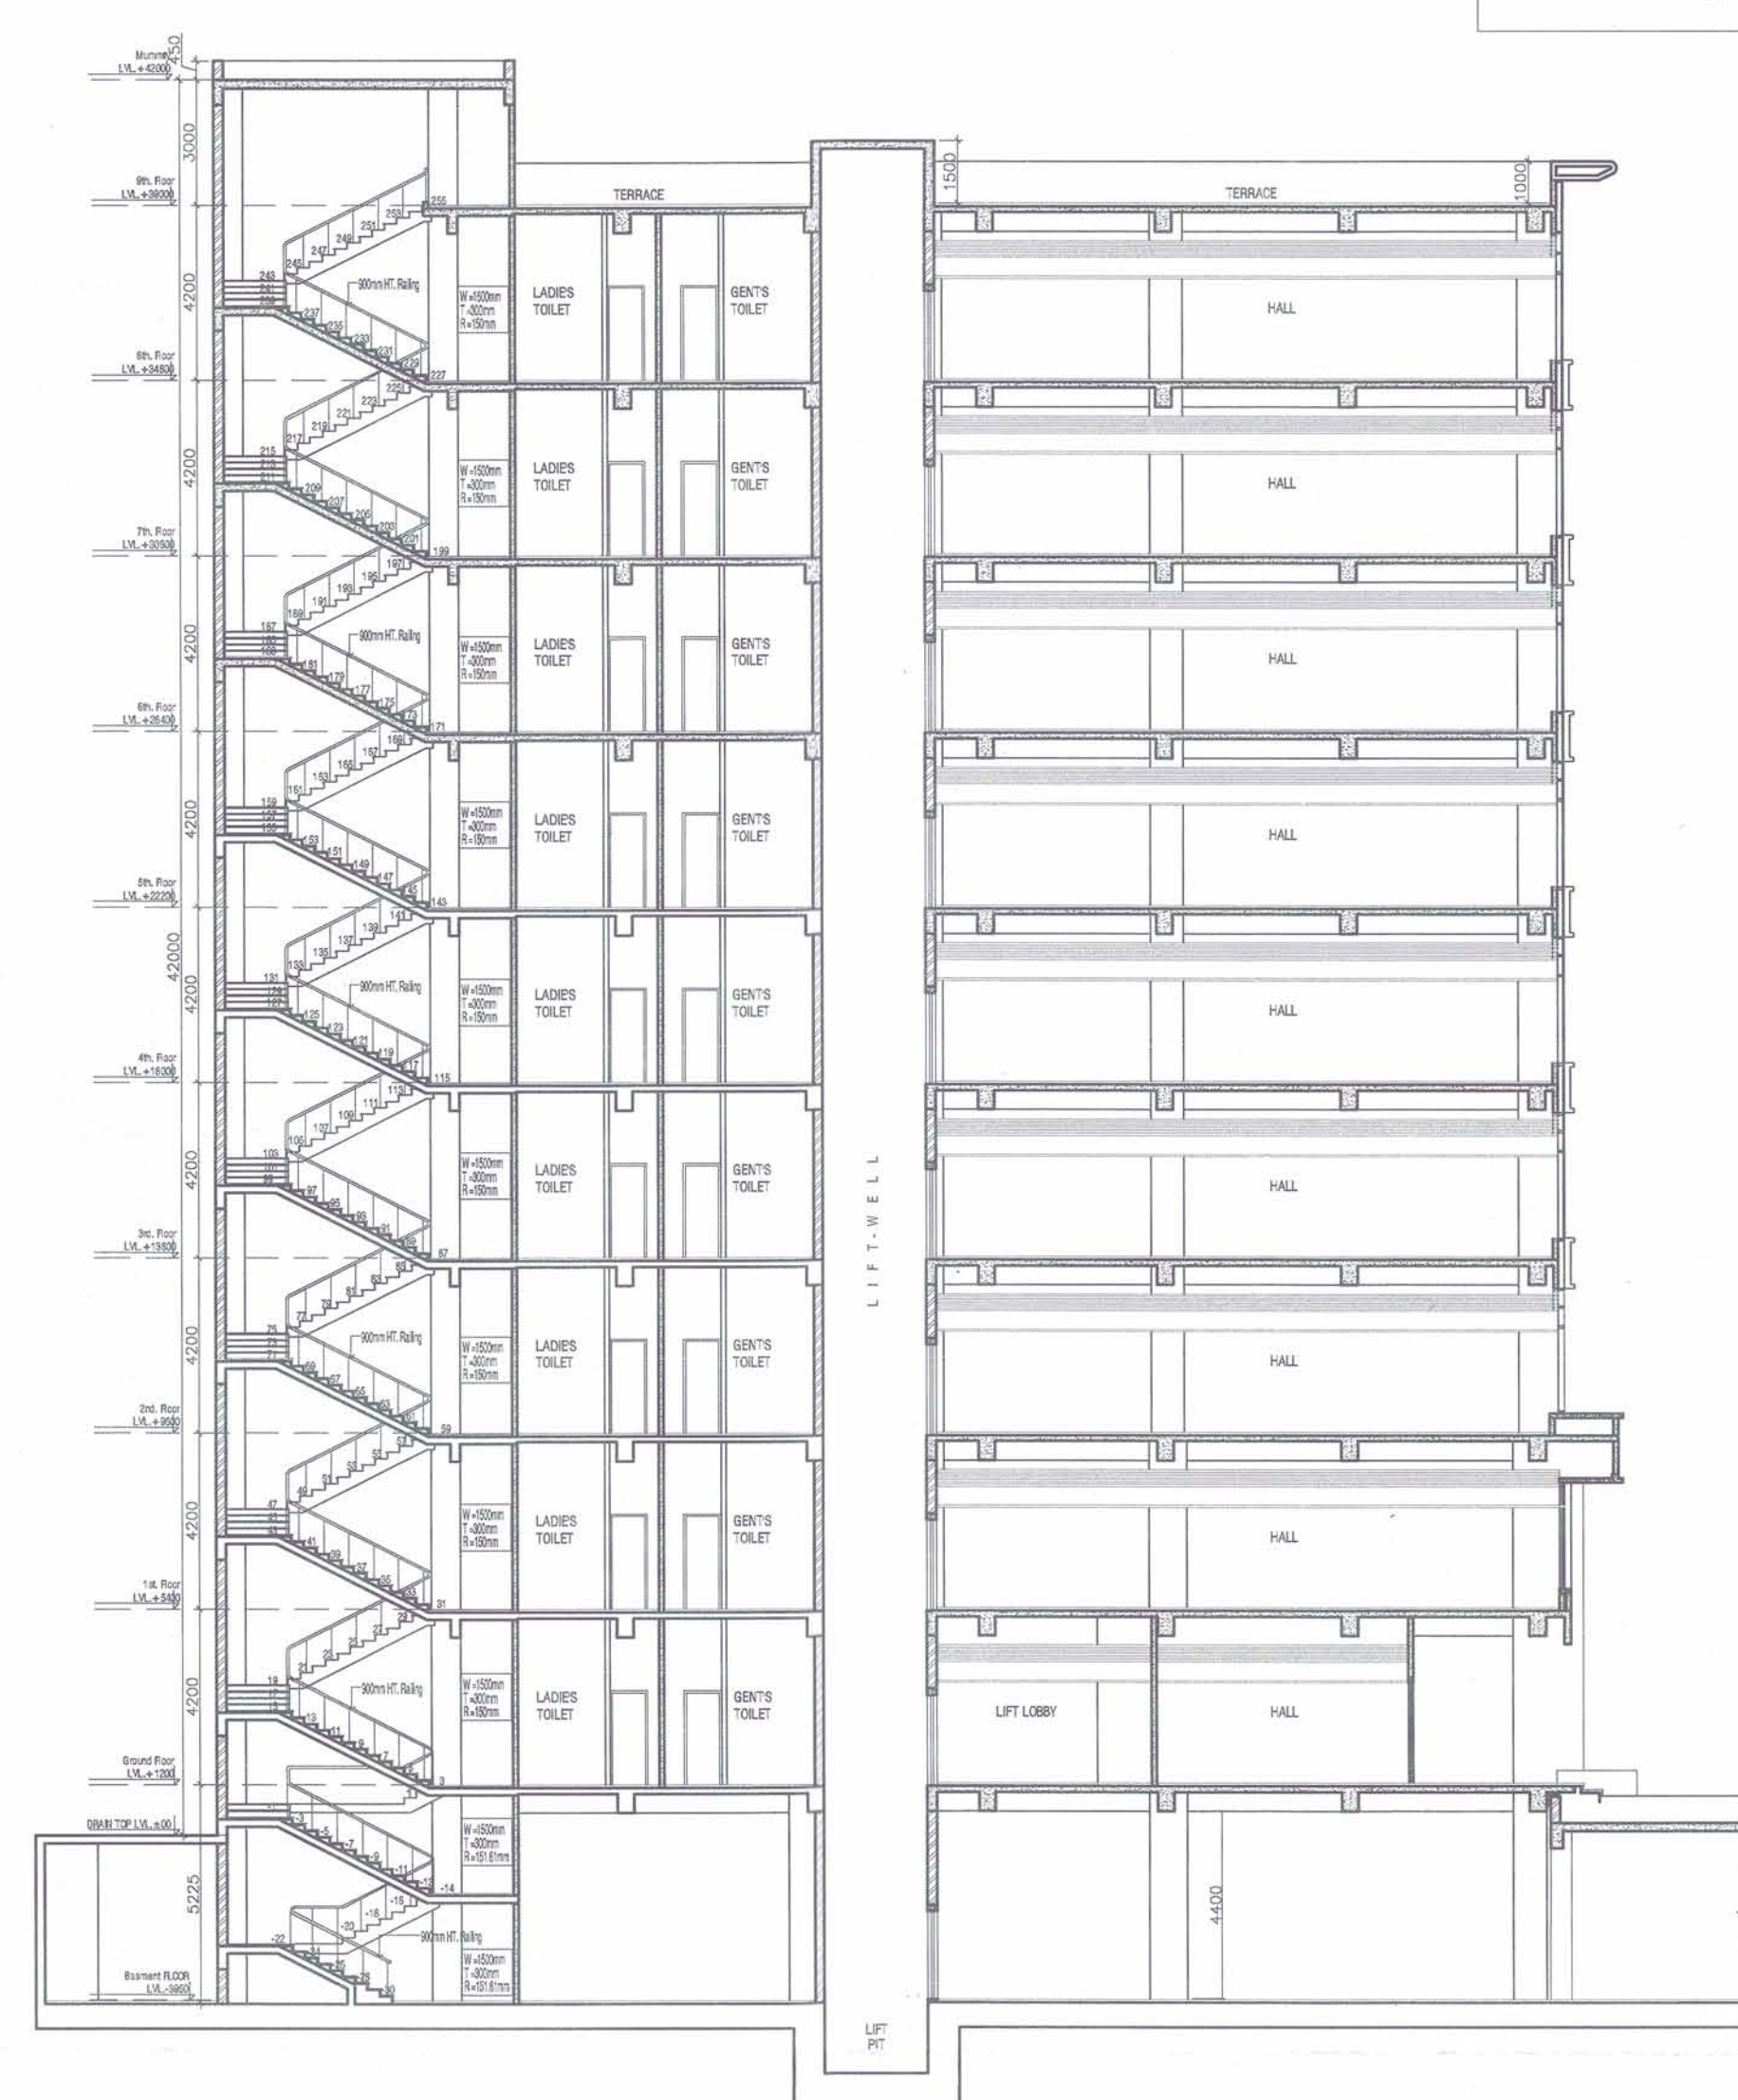

SECTION-CC

Scale: 1:125

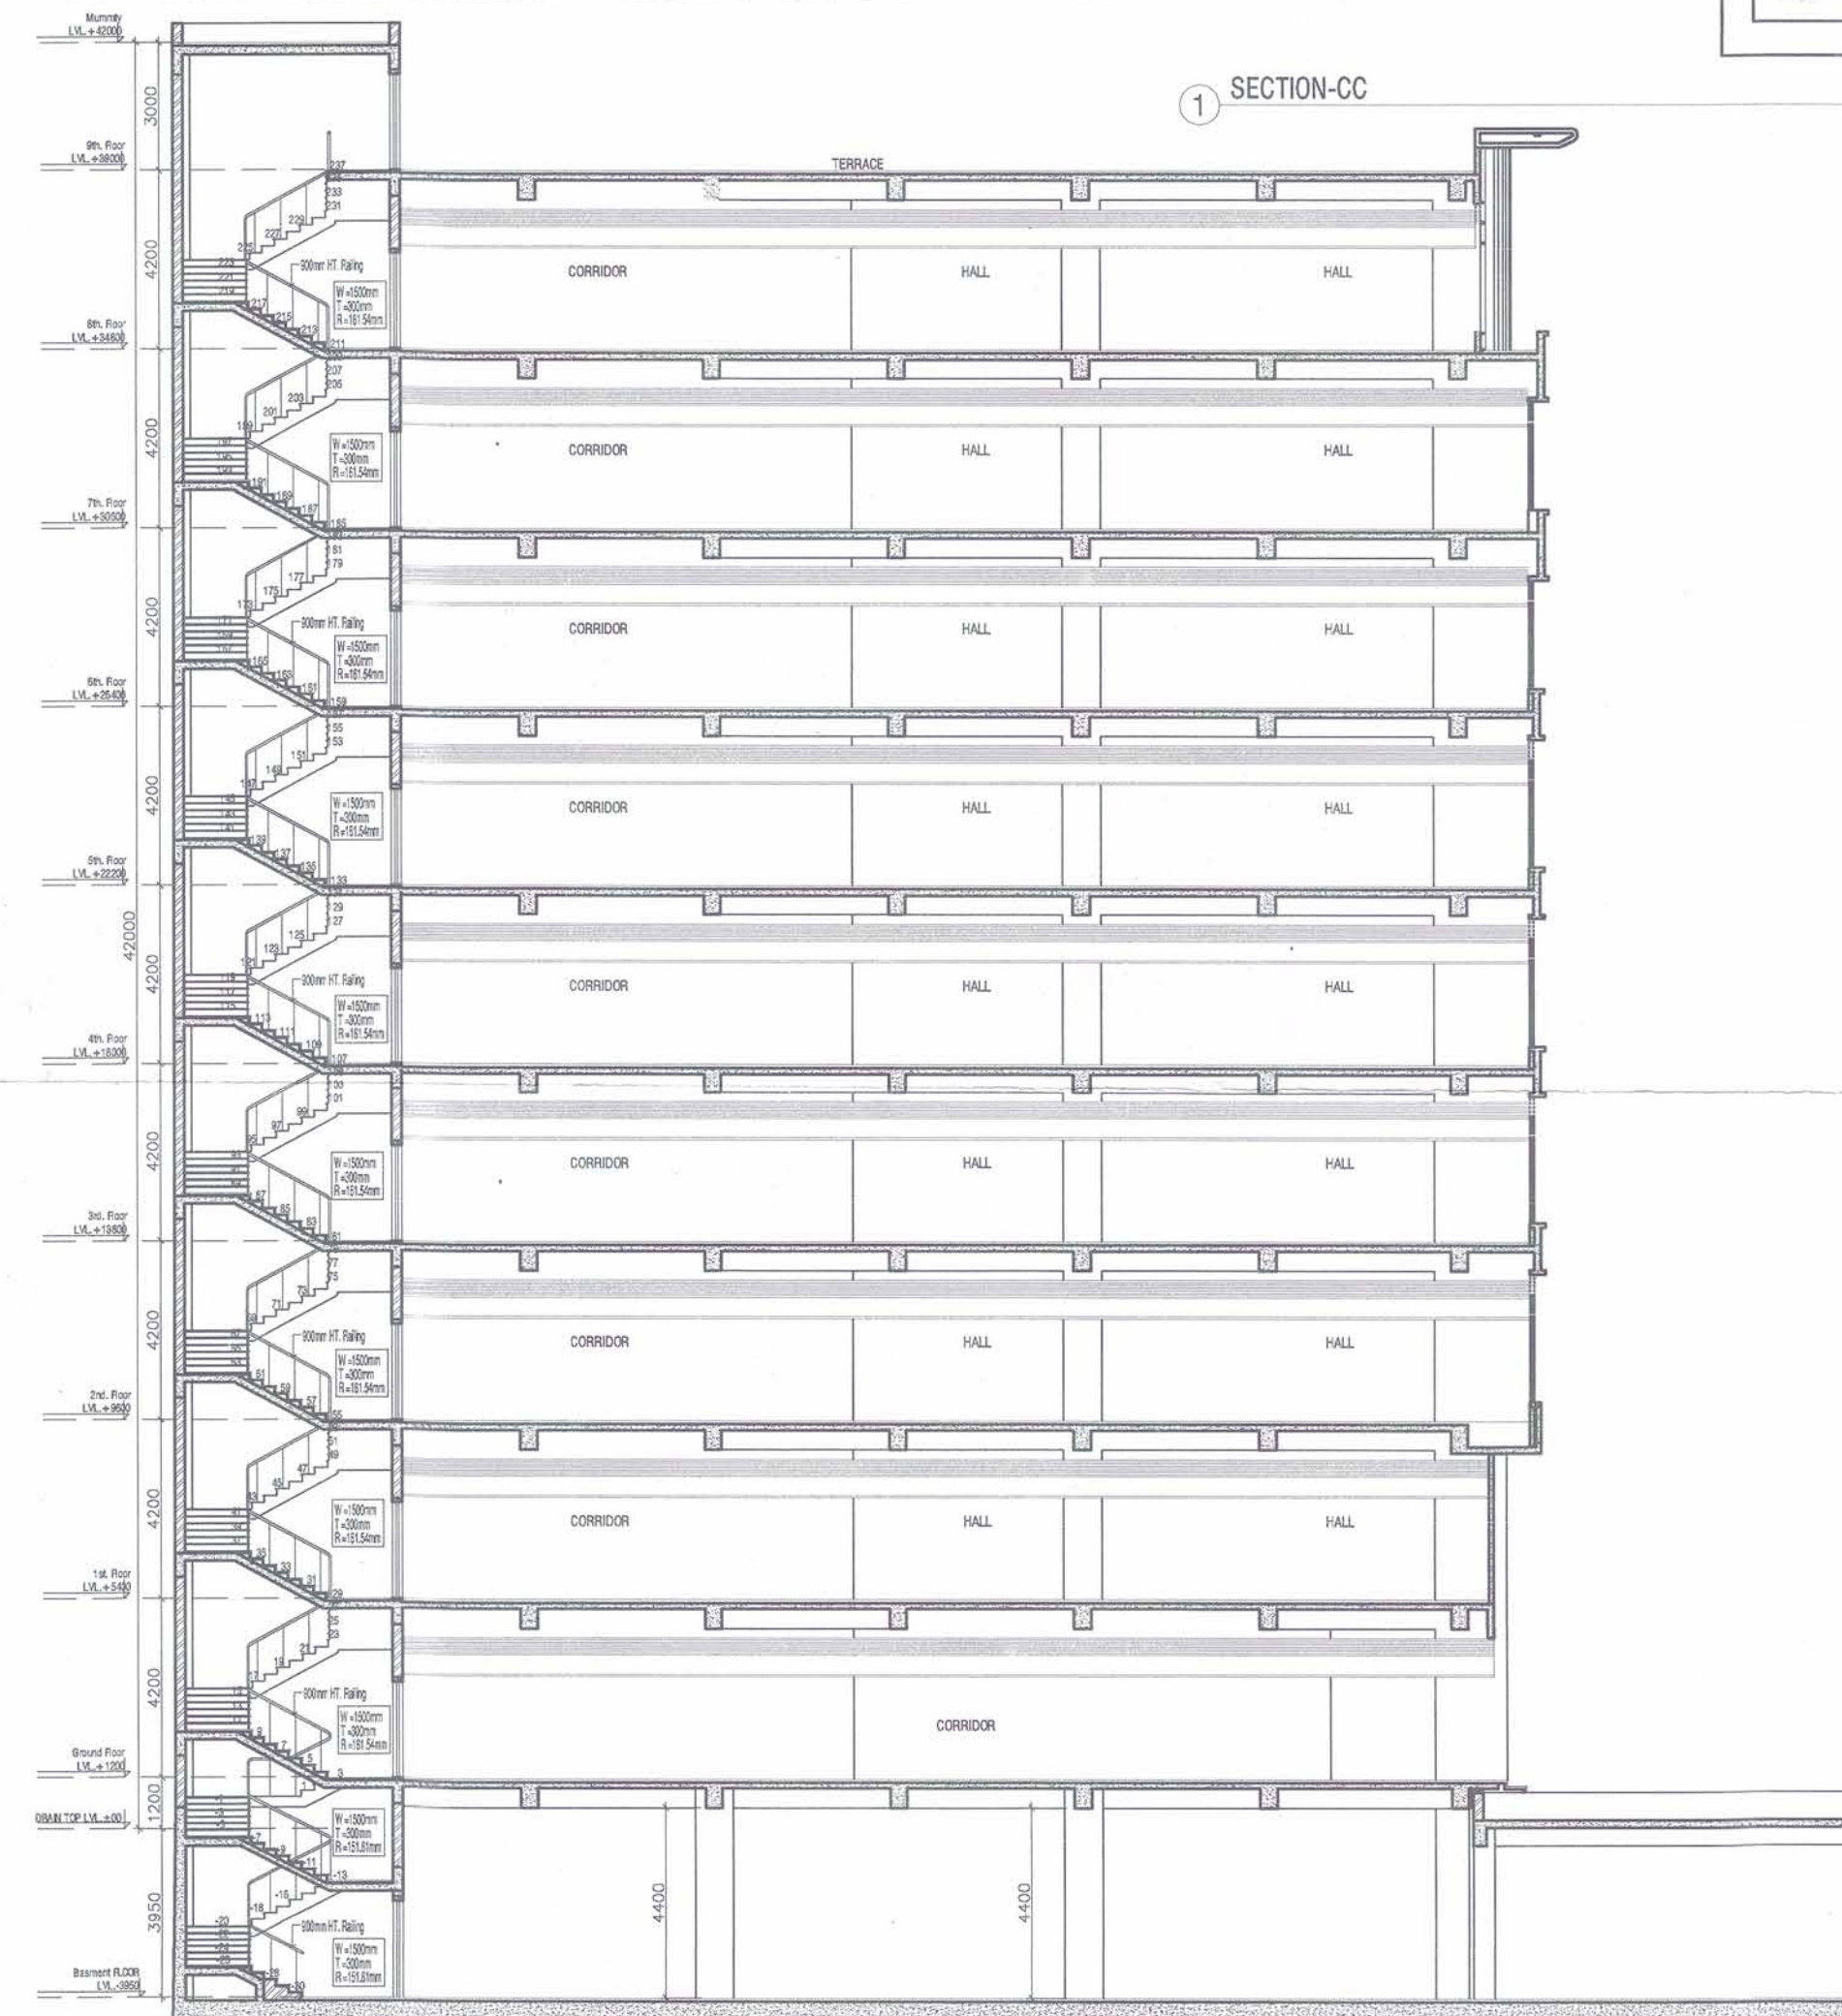

SECTION-DD

Scale: 1:125

OWNERS' SIGN:

For Zestha Projects Pvt. Ltd.

Director

ARCHITECT'S SIGN:

S. SHASHANK SHARMA

 BARCH
 C.O.A. Regn. No. CA/5772/2034

PROPOSED PLAN OF I.T PARK FOR,
 M/s ZESTHA PROJECTS (P) LTD.
 ON PLOT NO. 26/1, SECTOR K.P.-III,
 GREATER NOIDA, U.P.

I.T. BLOCK

 SHEET TITLE:
 SECTIONS

DRAWING NO:

A-15

 SCALE:
 1:200

ARCHITECTS:

4th DIMENSION
 ARCHITECTURE - INTERIORS - PLANNING
 http://www.4d-arch.com

C-17, Basement, ANAND NIKETAN,
 New Delhi - 110 021 India
 PHONES : +91.11.41661137 +91.9810861137
 FAX : +91.11.42705425 E MAIL : mail@4d-arch.com

© & ® THIS DRAWING IS THE PROPERTY OF THE ARCHITECTS AND
 IS NOT TO BE COPIED OR REPRODUCED WITHOUT PERMISSION

APPROVED
 19/08/2013
 Letter No. 3/2013
 Dated 20-08-2013
 Valid upto Date FIVE YEARS

Dr. Gen. Manager
 (Planning)
 Drawing Checked & Verified By
 Manager
 29/03/12