

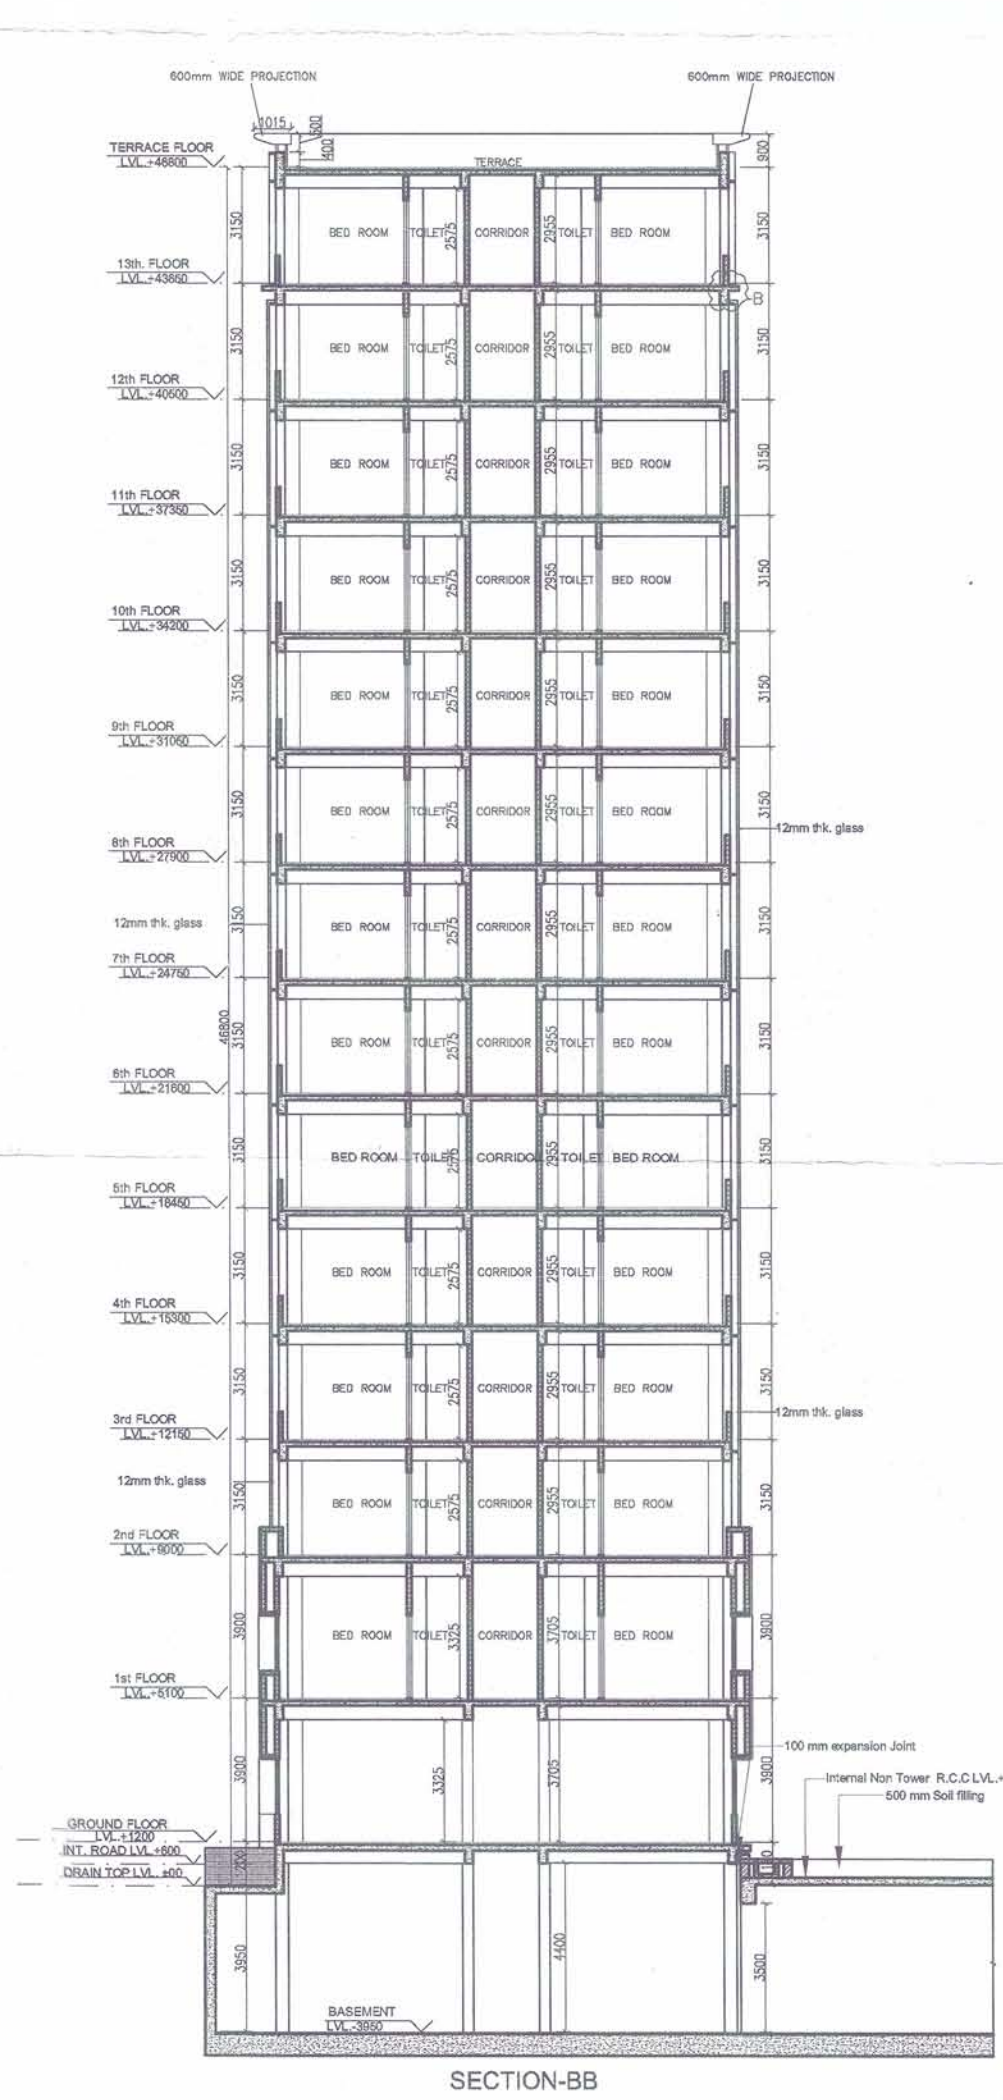


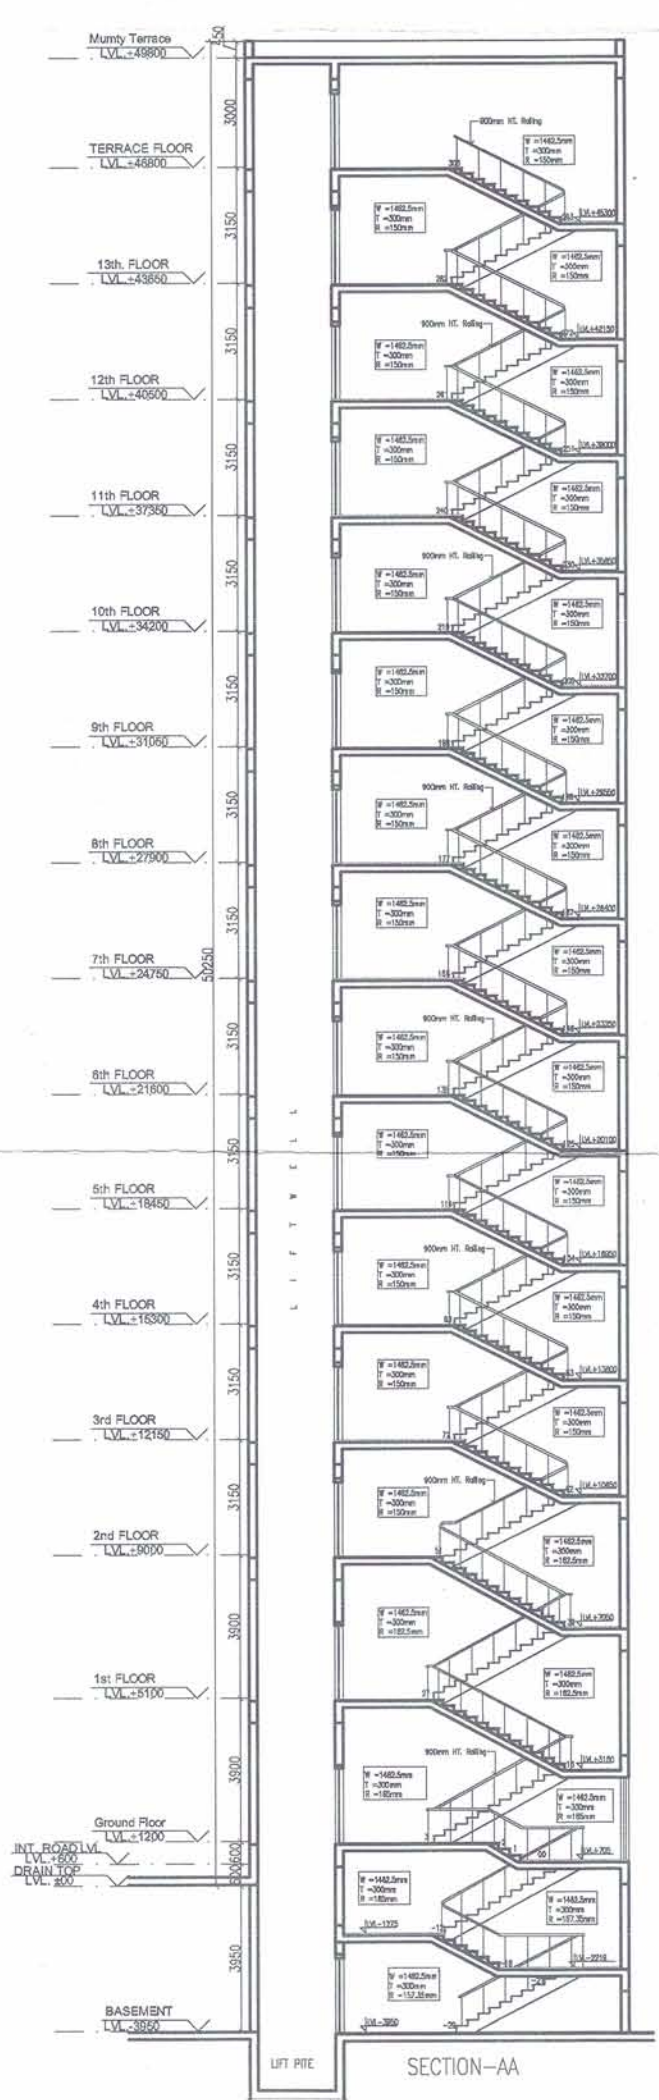

Greater Noida Industrial Dev. Authority
APPROVED
1908/101-3/5347
Valid upto Date FIVE YEARS
G.M. (Planning)
Dr. Gen. Manager (Planning)
Drawing Checked & Verified By
Manager SE (Planning)

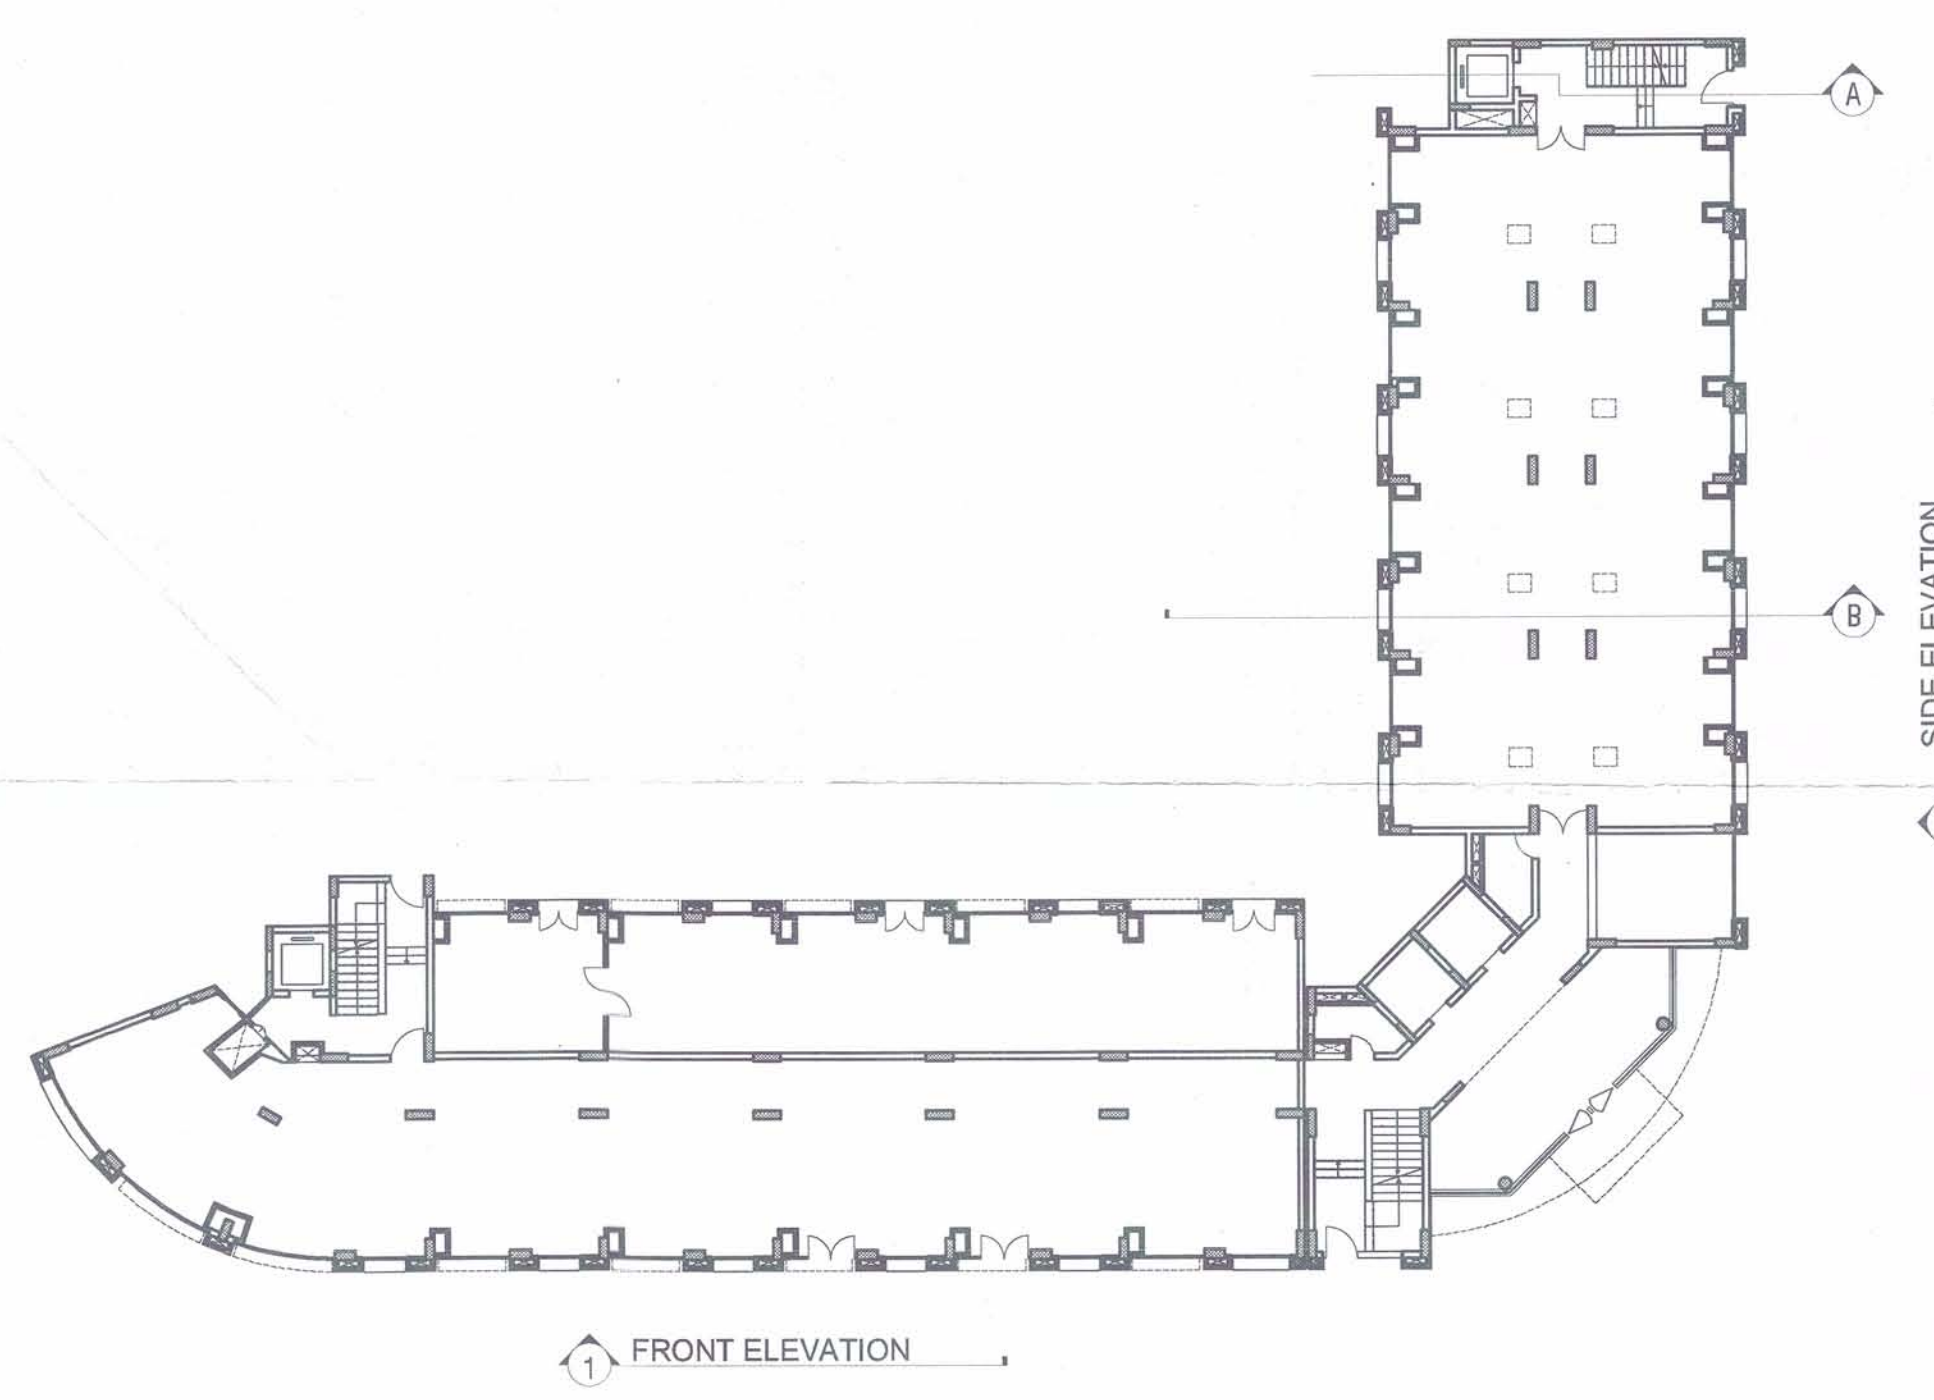

OWNERS' SIGN: For Zestha Projects Pvt. Ltd. <i>hRashmita</i> Director		ARCHITECT'S SIGN: <i>Shashank</i> SHASHANK SHARMA B.Arch C.O.A. Regn. No. CA/97/22034		
PROPOSED PLAN OF I.T PARK FOR, M/s ZESTHA PROJECTS (P) LTD. ON PLOT NO. 26/1, SECTOR K.P.-III, GREATER NOIDA, U.P.				
RESIDENTIAL BLOCK				
SHEET TITLE: Elevation & Section				
DRAWING NO: A-22				
SCALE: 1:150		DATE: 29/03/12		
ARCHITECTS: 4th DIMENSION ARCHITECTURE - INTERIORS - PLANNING http://www.4d-arch.com				C-17, Basement, ANAND NIKETAN, New Delhi - 110 021 India PHONES : +91.11.41661137 +91.9810861137 FAX : +91.11.42705425 E MAIL : mail@4d-arch.com
© & © THIS DRAWING IS THE PROPERTY OF THE ARCHITECTS AND IS NOT TO BE COPIED OR REPRODUCED WITHOUT PERMISSION				