




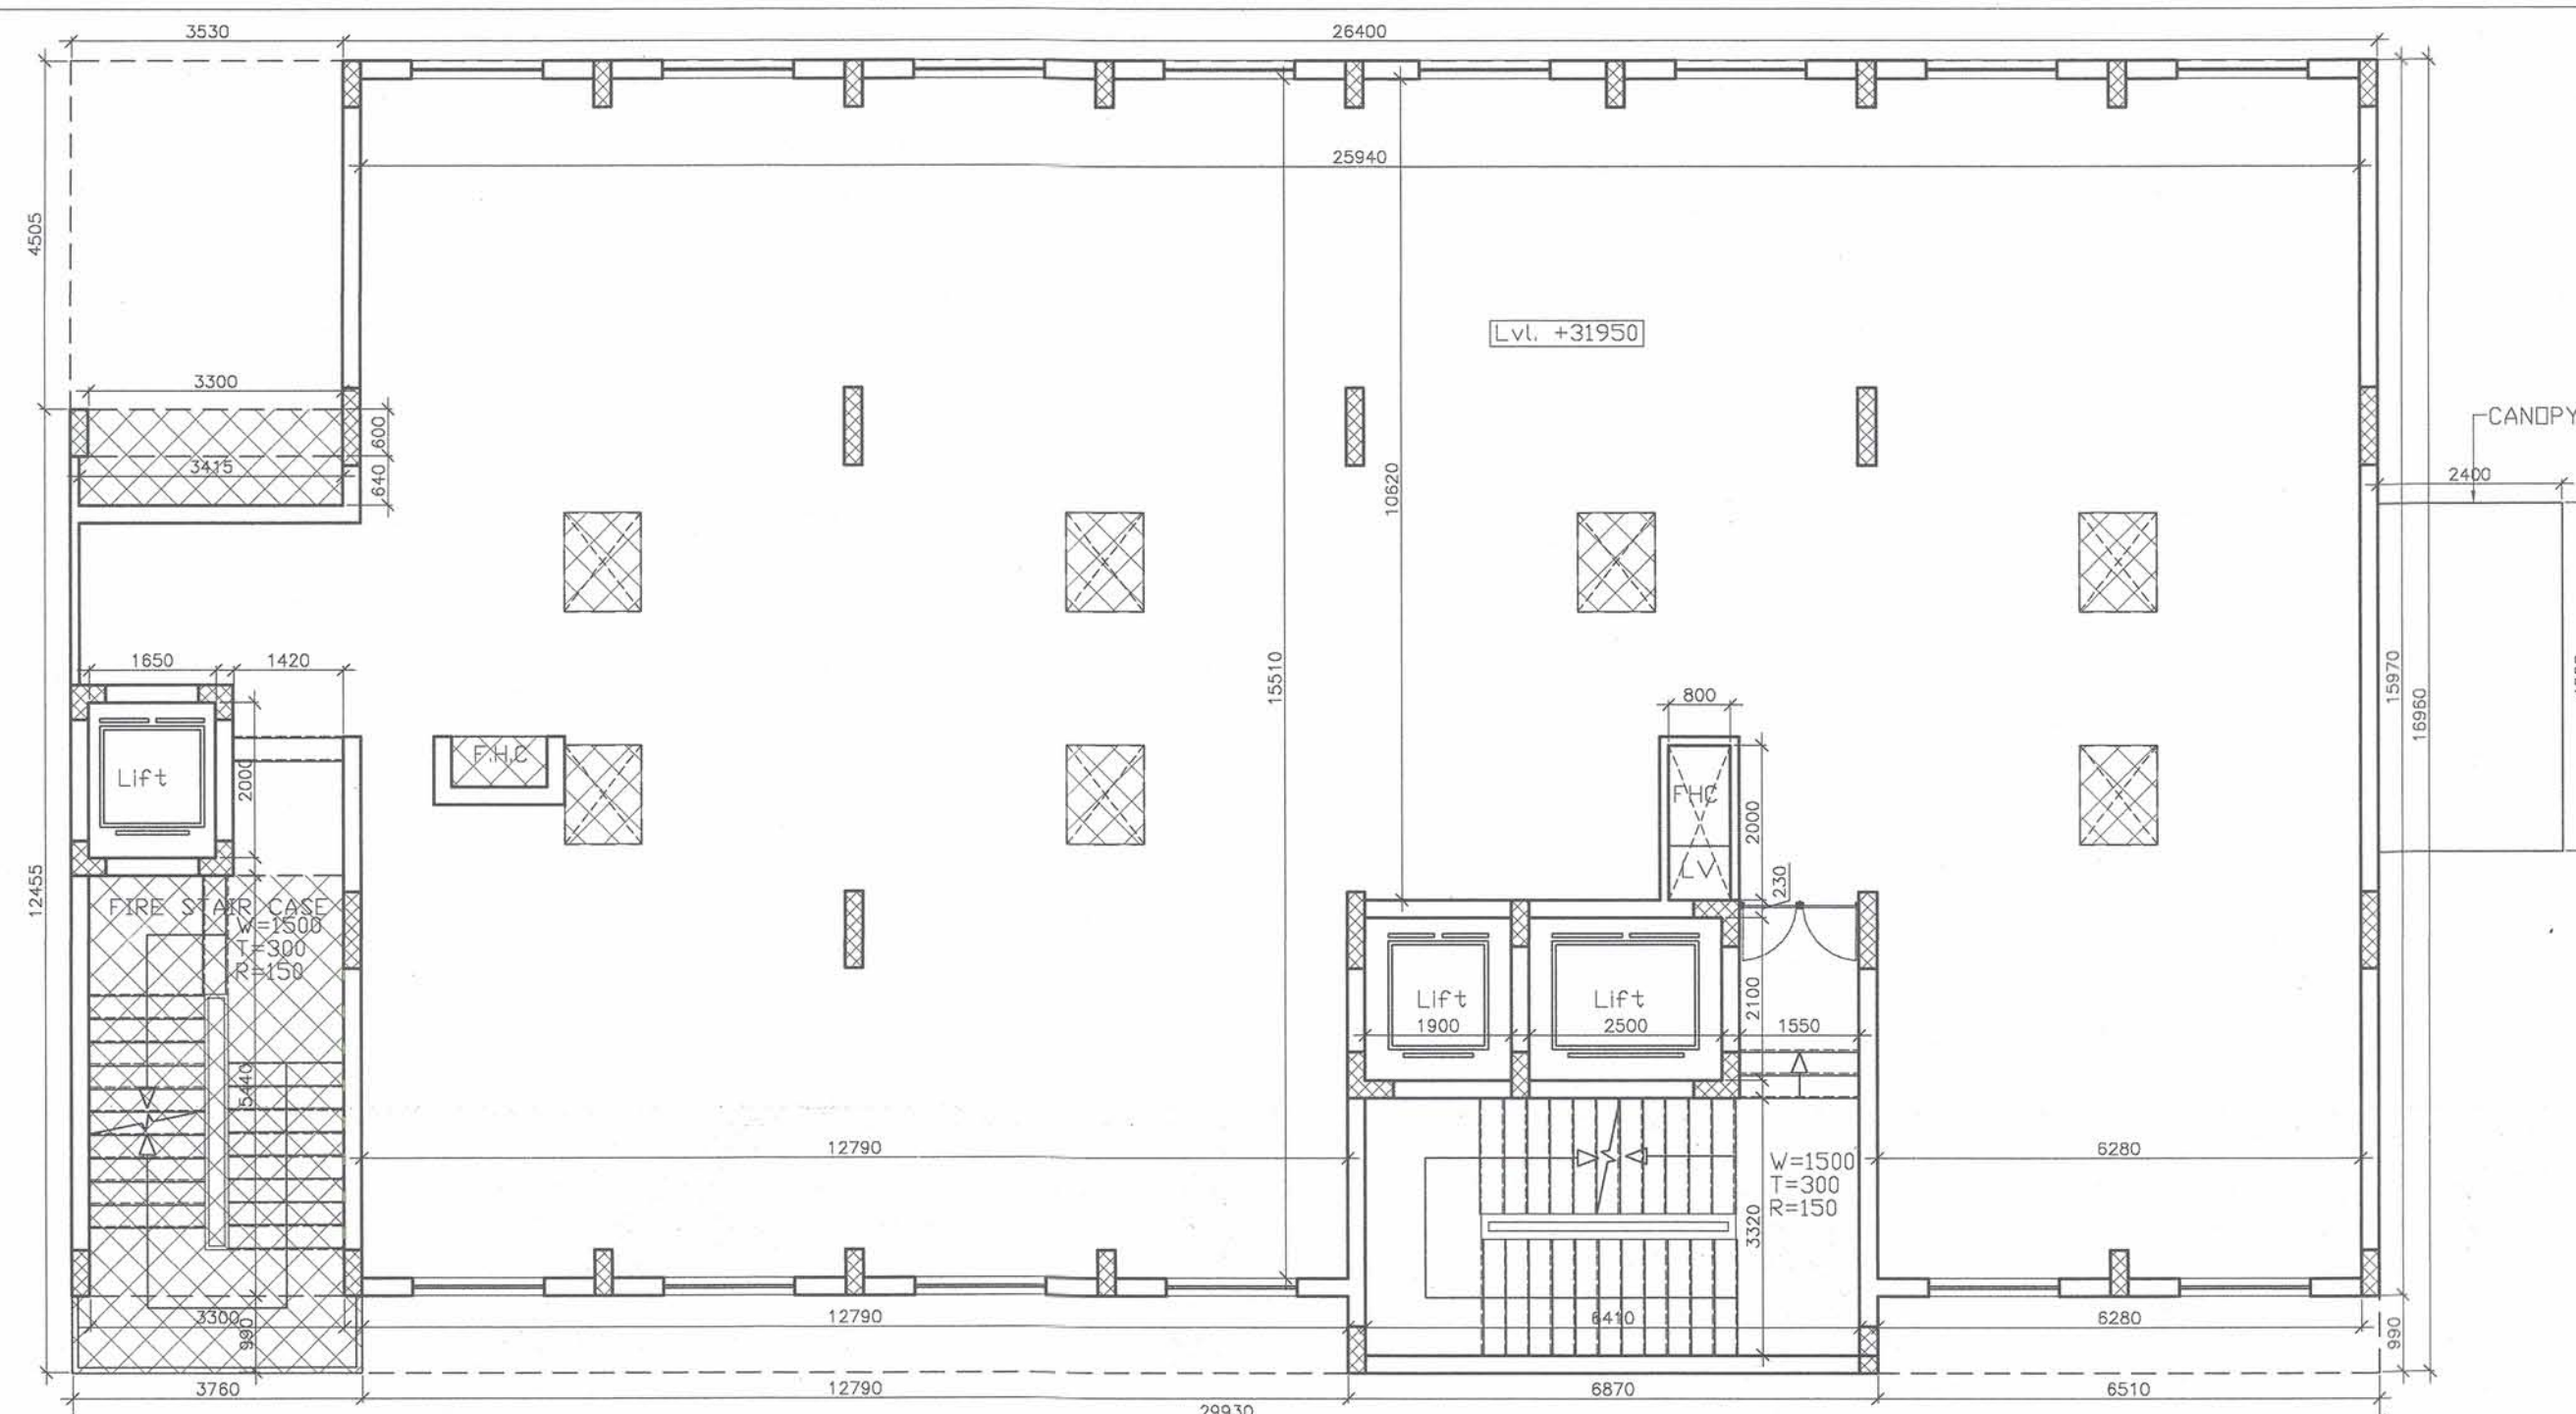


1st. to 3th FLOOR PLAN FAR & SERVICE AREA						
S.No.	Length	Width	No	Area in Sq.Mt.	Service Area	sq.mt.
A	23.90	16.960	1	507.61	0.00	
	Sub Total Area-1			507.61		
1	3.760	0.990	1	0		3.72
2	3.900	5.440	1	0		2.19
3	1.650	2.200	1	0	3.30	1.98
4	1.835	2.005	1	0	3.43	
5	3.415	0.640	1	0		1.78
6	3.300	0.600	1	0		1.68
7	3.530	0.450	1	0	15.90	
8	1.200	0.780	1	0		8.96
9	0.800	2.000	1	0	1.60	
10	3.830	1.885	1	0		7.22
11	1.100	1.100	1	0	3.99	
12	2.500	1.100	1	0	5.29	
13	6.510	0.890	1	0	6.34	
14	2.730	0.890	1	0	12.66	
15	1.235	0.650	1	0		0.80
	Sub Total Area-2				52.57	
	Total Service Area					42.92
Total Covered Area	Sub Total Area-1	-	Sub Total Area-2			
	507.613		52.57		455.04	
Total FAR	Total Covered Area	-	Total Service Area			
	455.04		42.82		412.22	

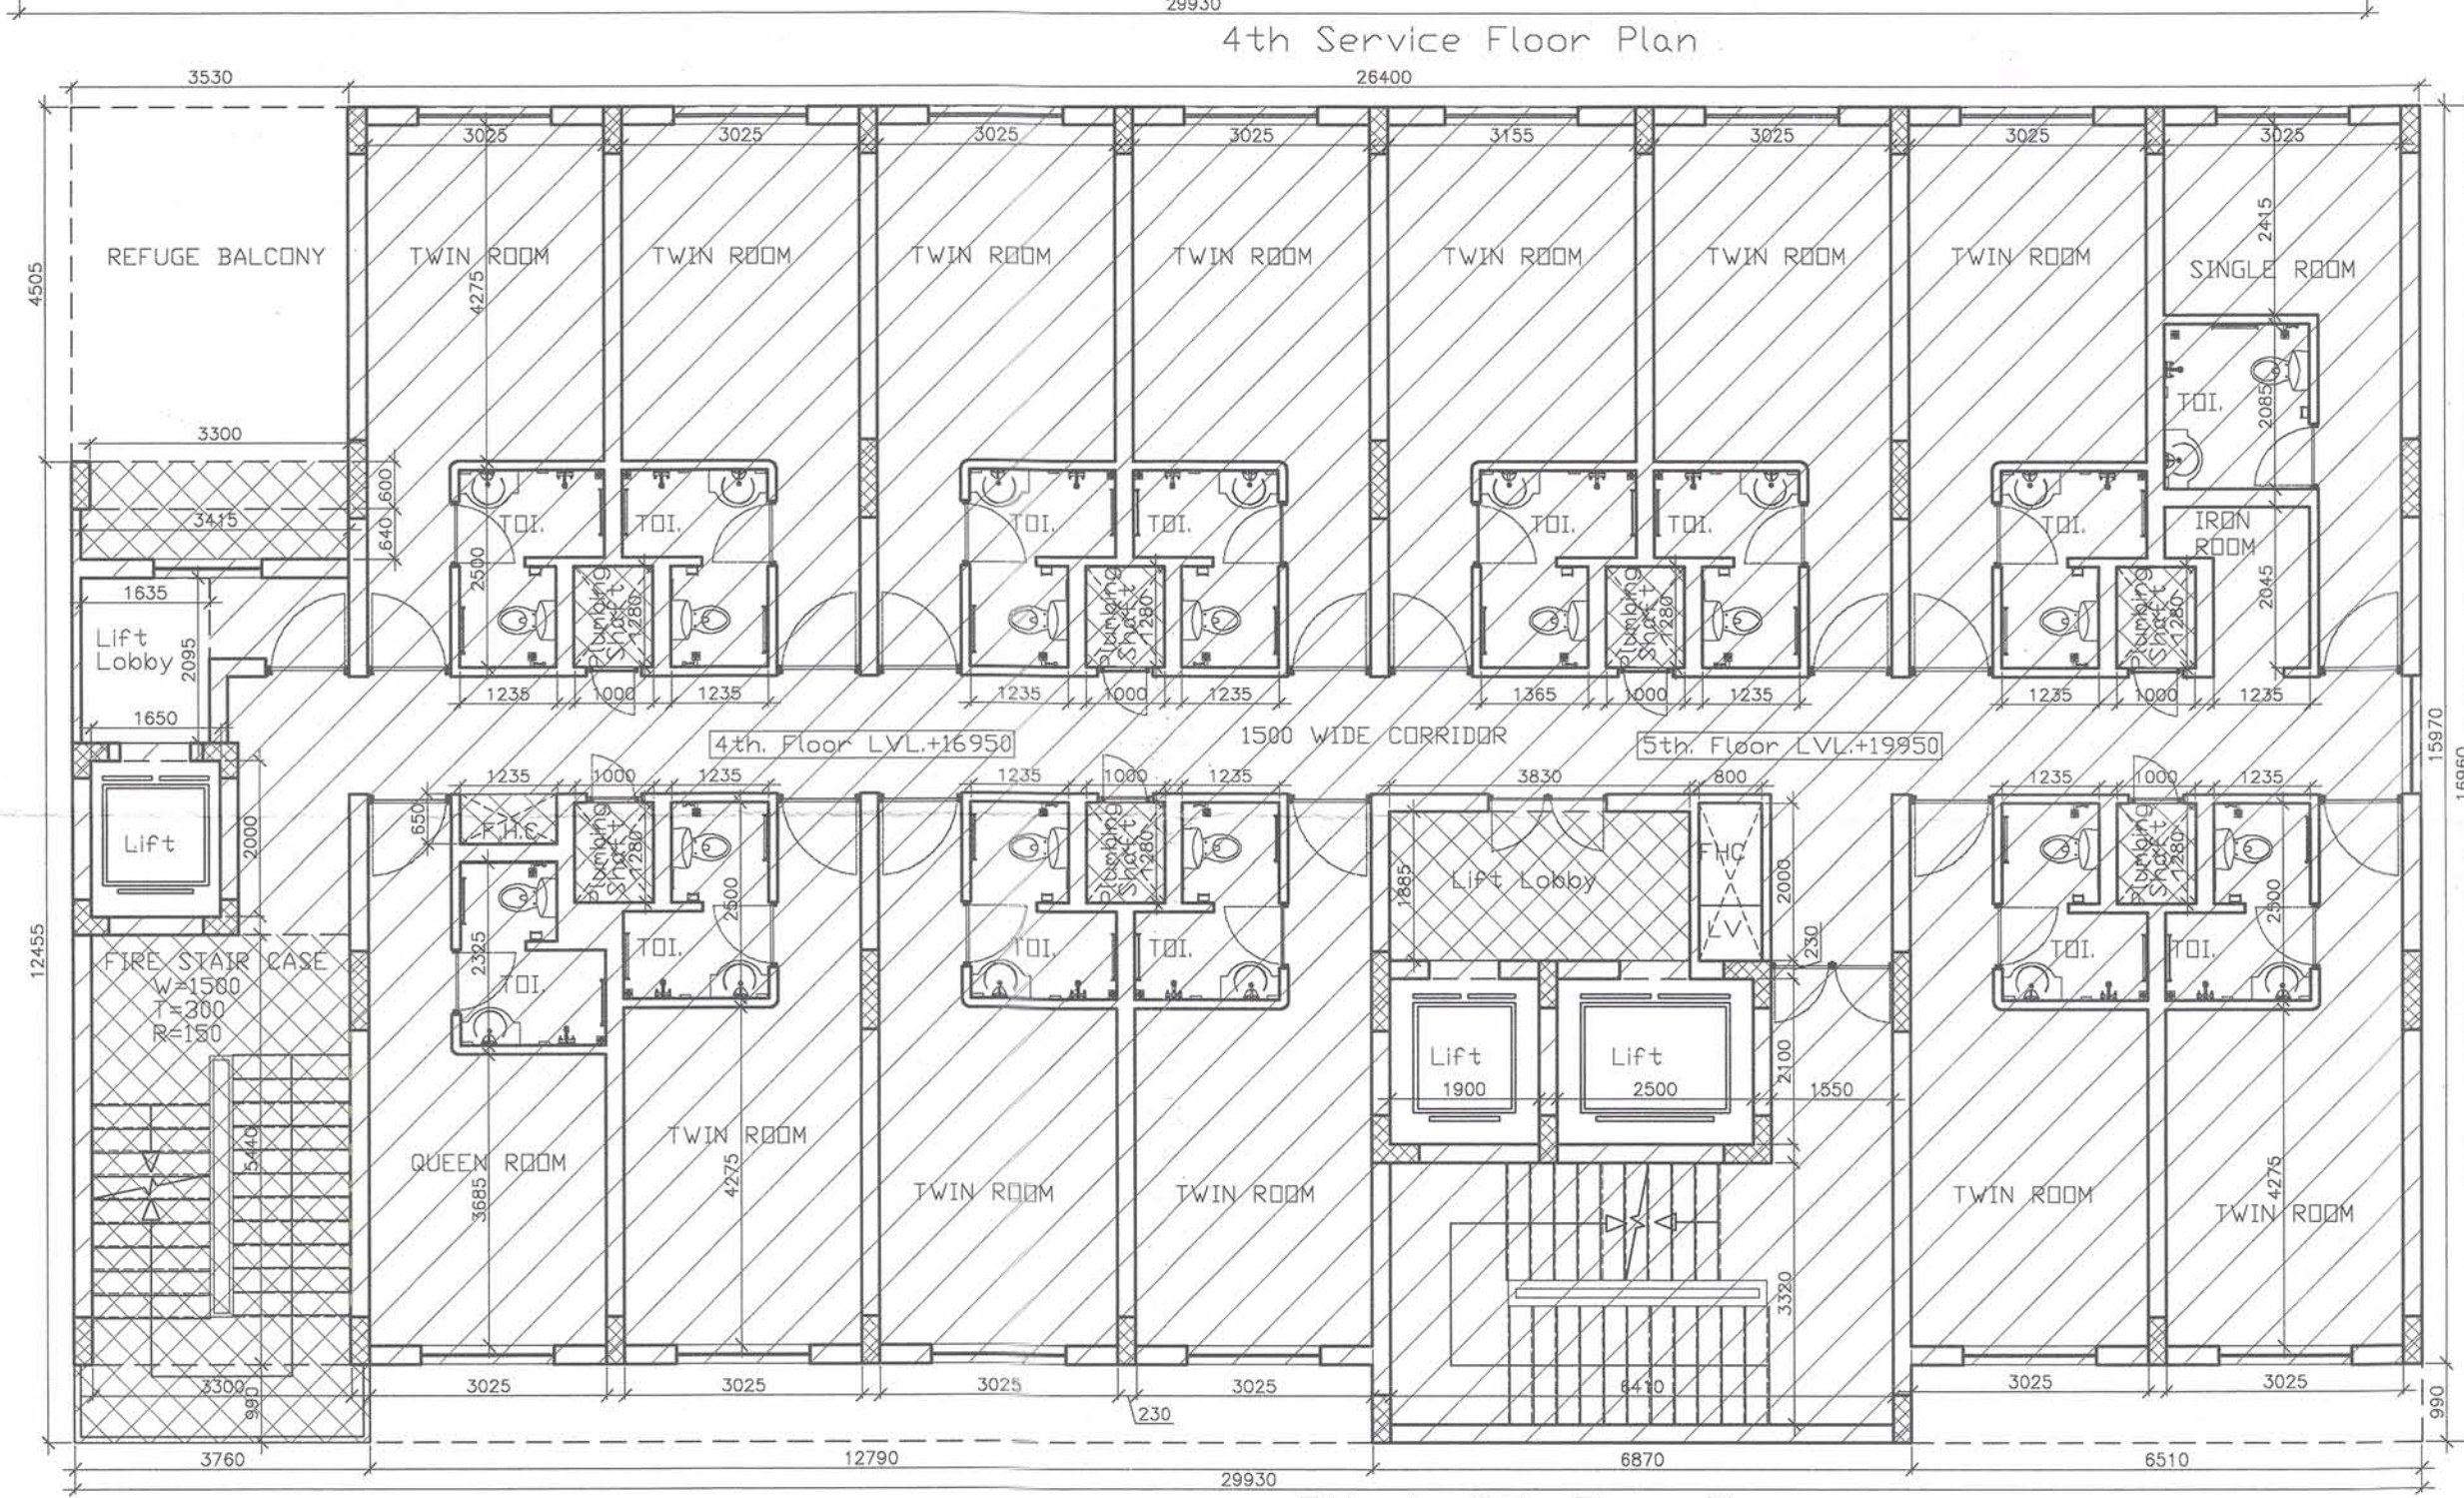

5th. to 6th. Floor Plan

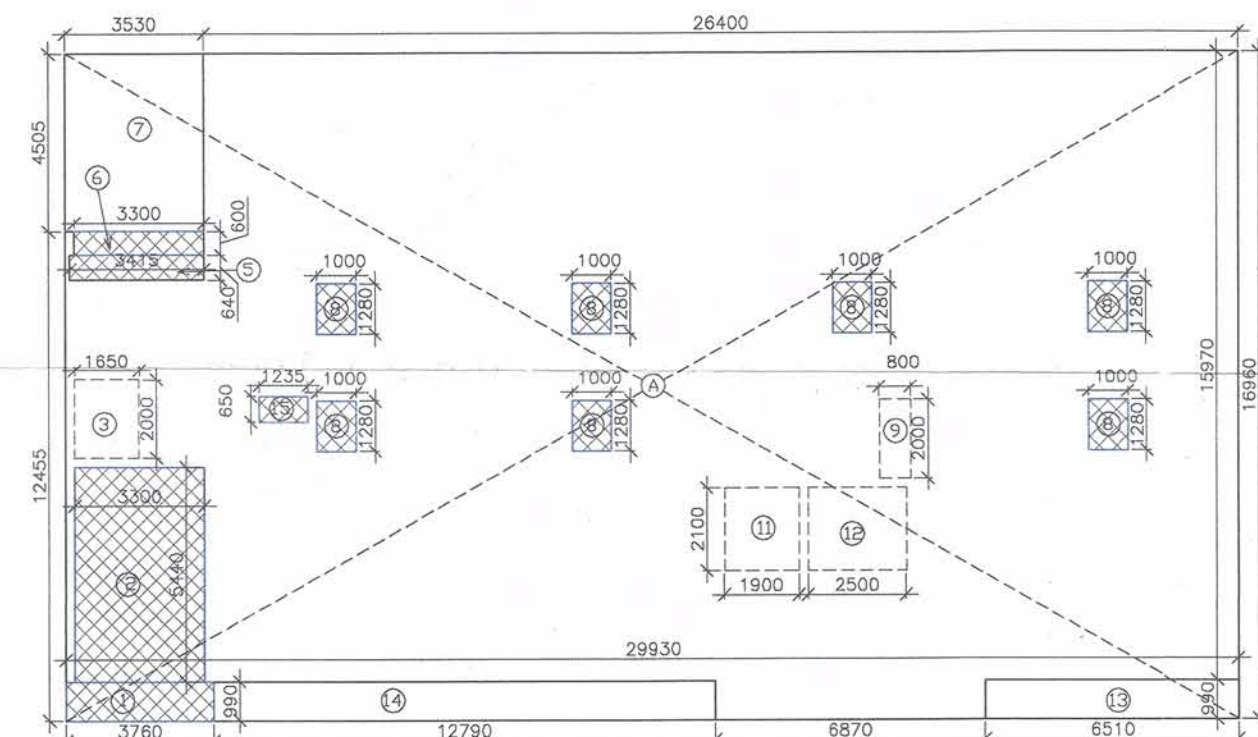

1st. to 3rd. Floor Plan

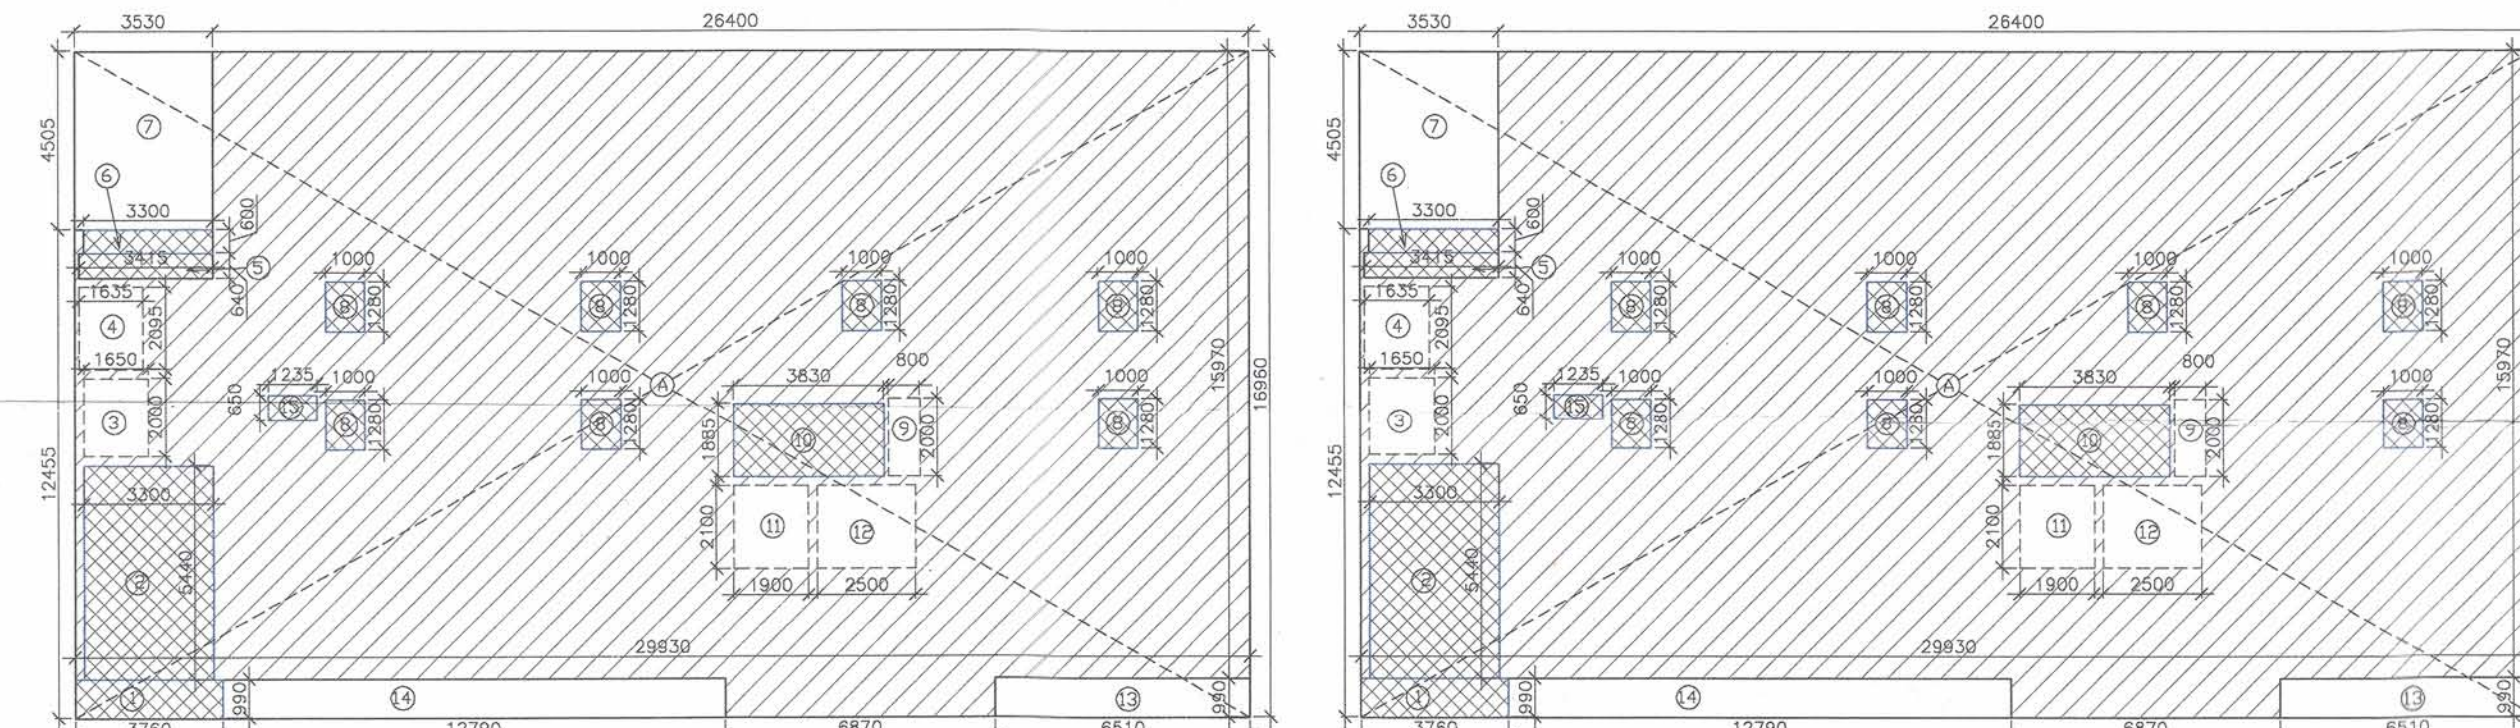


5th. to 6th. Floor Plan

21	0.385	x	4.275	x	1	0	1.65	1.65
Sub Total Area-2							36.00	
Total Service Area								62.43
Total Covered Area	Sub Total Area-1	-	Sub Total Area-2					
	507.61	-	36.00				471.61	
Total FAR Area	Total Covered Area	-	Total Services Area					
	471.61	-	62.43				409.18	

4Th.SERVICE FLOOR PLAN AREA						
S.no.	Length	Width	No	Area in Sq.Mt	Service Area sq.mt	
A	29.930	16.960	1	507.81	0.00	
	Total Area=1			507.81		
1	3.750	x 0.990	x 1	0	3.72	
2	3.650	x 5.400	x 1	0	17.95	
3	1.830	x 2.000	x 1	0	3.30	
4	0.415	x 0.840	x 2	0	2.19	
5	3.330	x 0.600	x 1	0	1.98	
6	3.300	x 4.650	x 1	0	15.90	
7	1.000	x 1.230	x 2	0	8.96	
8	0.800	x 2.000	x 1	0	1.60	
9	1.800	x 2.100	x 1	0	3.99	
10	2.100	x 2.100	x 1	0	5.29	
11	6.510	x 0.990	x 1	0	6.44	
12	12.790	x 0.990	x 1	0	12.66	
13	0.055	x 0.236			0.00	

Sub Total Area-2			49.15	
Total Service Area				35.60
Total FAR Area	Sub Total Area-1	- Sub Total Area-2		
	507.61	- 49.15	458.46	
Total Covered Area	Total Covered Area	- Total Service Area		
	458.46	- 35.60	422.86	

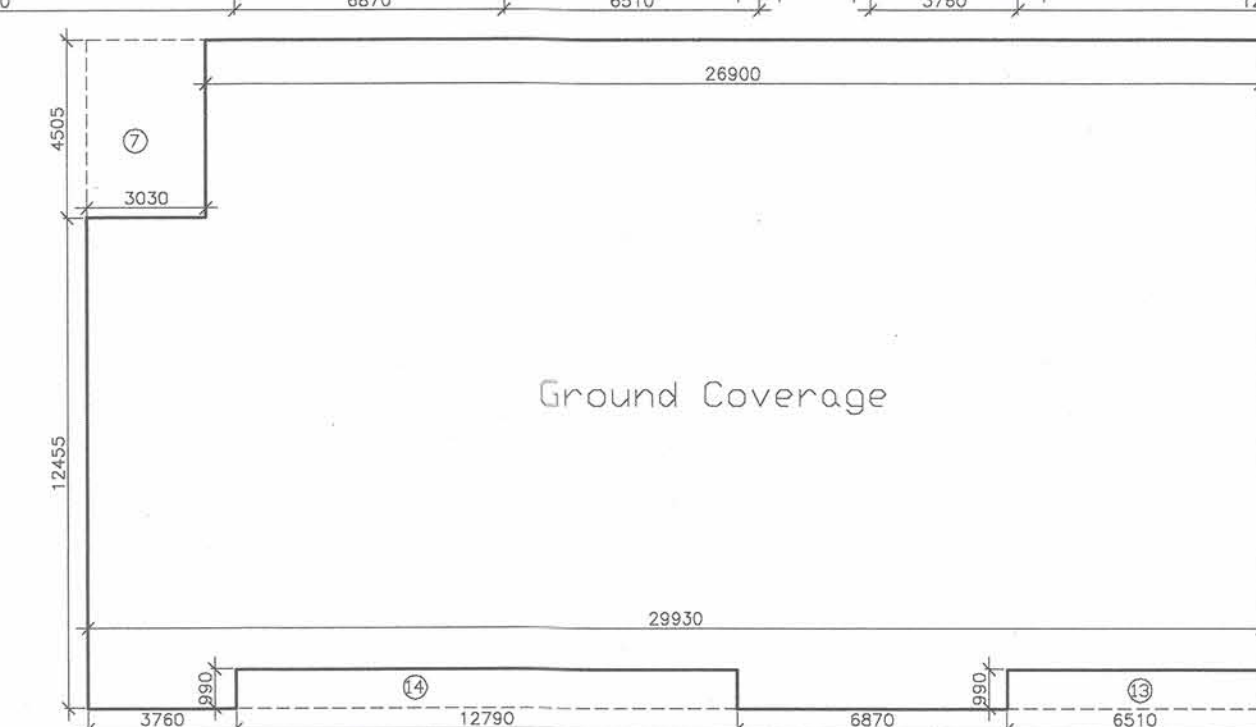

Ground Coverage

GROUND COVERAGE							
S.no.	Length		Width	No	Area in Sq.		
A	29.930	x	16.960	x	1	0	507.61
Sub Total Area-1							507.61
7	3.030	x	4.505	x	1	0	13.65
13	6.510	x	0.990	x	1	0	6.44
14	12.790	x	0.990	x	1	0	12.66
Sub Total Area-2							32.76
Total Ground Coverage Area	Sub Total Area-1	-	Sub Total Area-2				
	507.61	-	32.76				474.86

ARCHITECT'S SIGN

Ad. *Ad. 8m*

SHASHAN

SHASHANK SHARMA
B.ARCH
C.O.A. Regn. No. CA/97/22034

COMMERCIAL BLOCK
(HOTEL)

FLOOR PLAN & AREA DETAIL

A-23

Plan 1:100 ,Area 1:200

ARCHITECTS:

4TH DIMENSION
ARCHITECTURE • INTERIORS • PLANNING
<http://www.4d-arch.com>

© & ® THIS DRAWING IS THE PROPERTY OF THE ARCHITECTS AND IS NOT TO BE COPIED OR REPRODUCED WITHOUT PERMISSION