
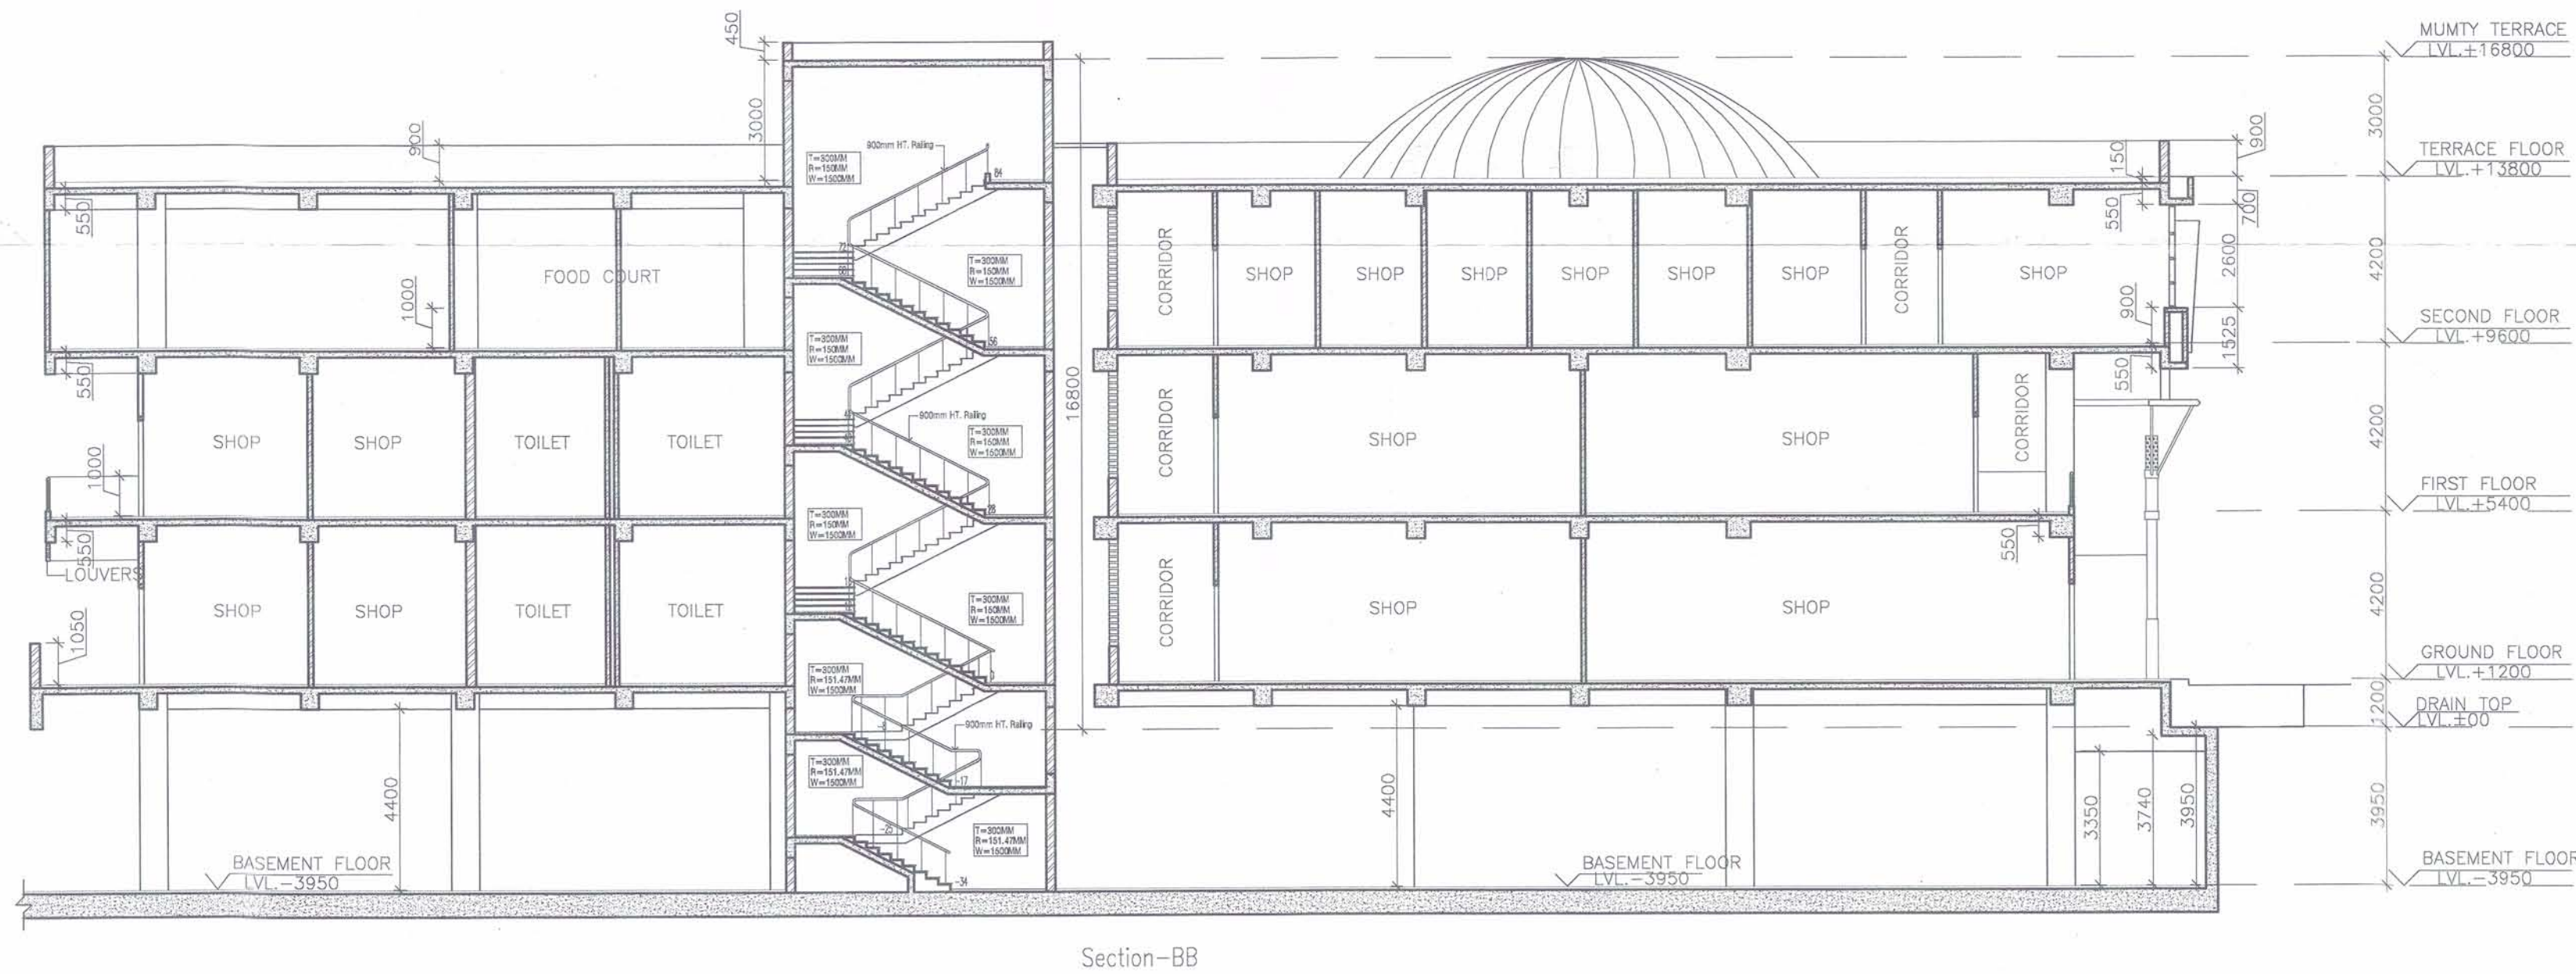
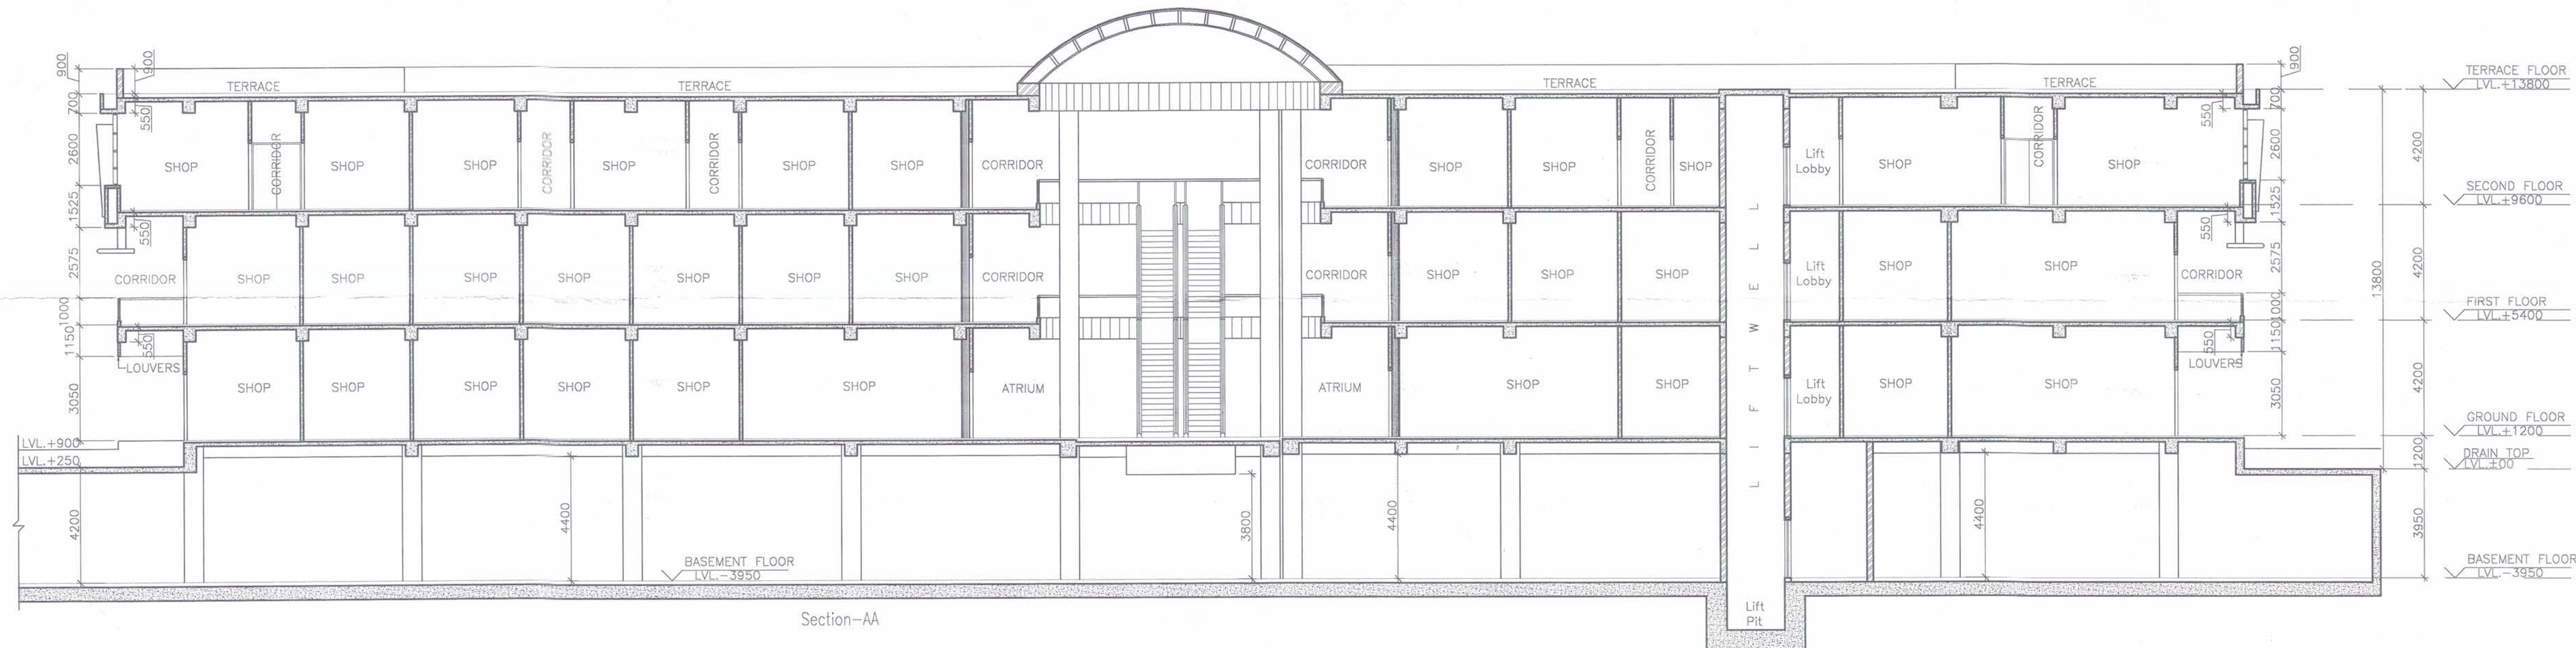
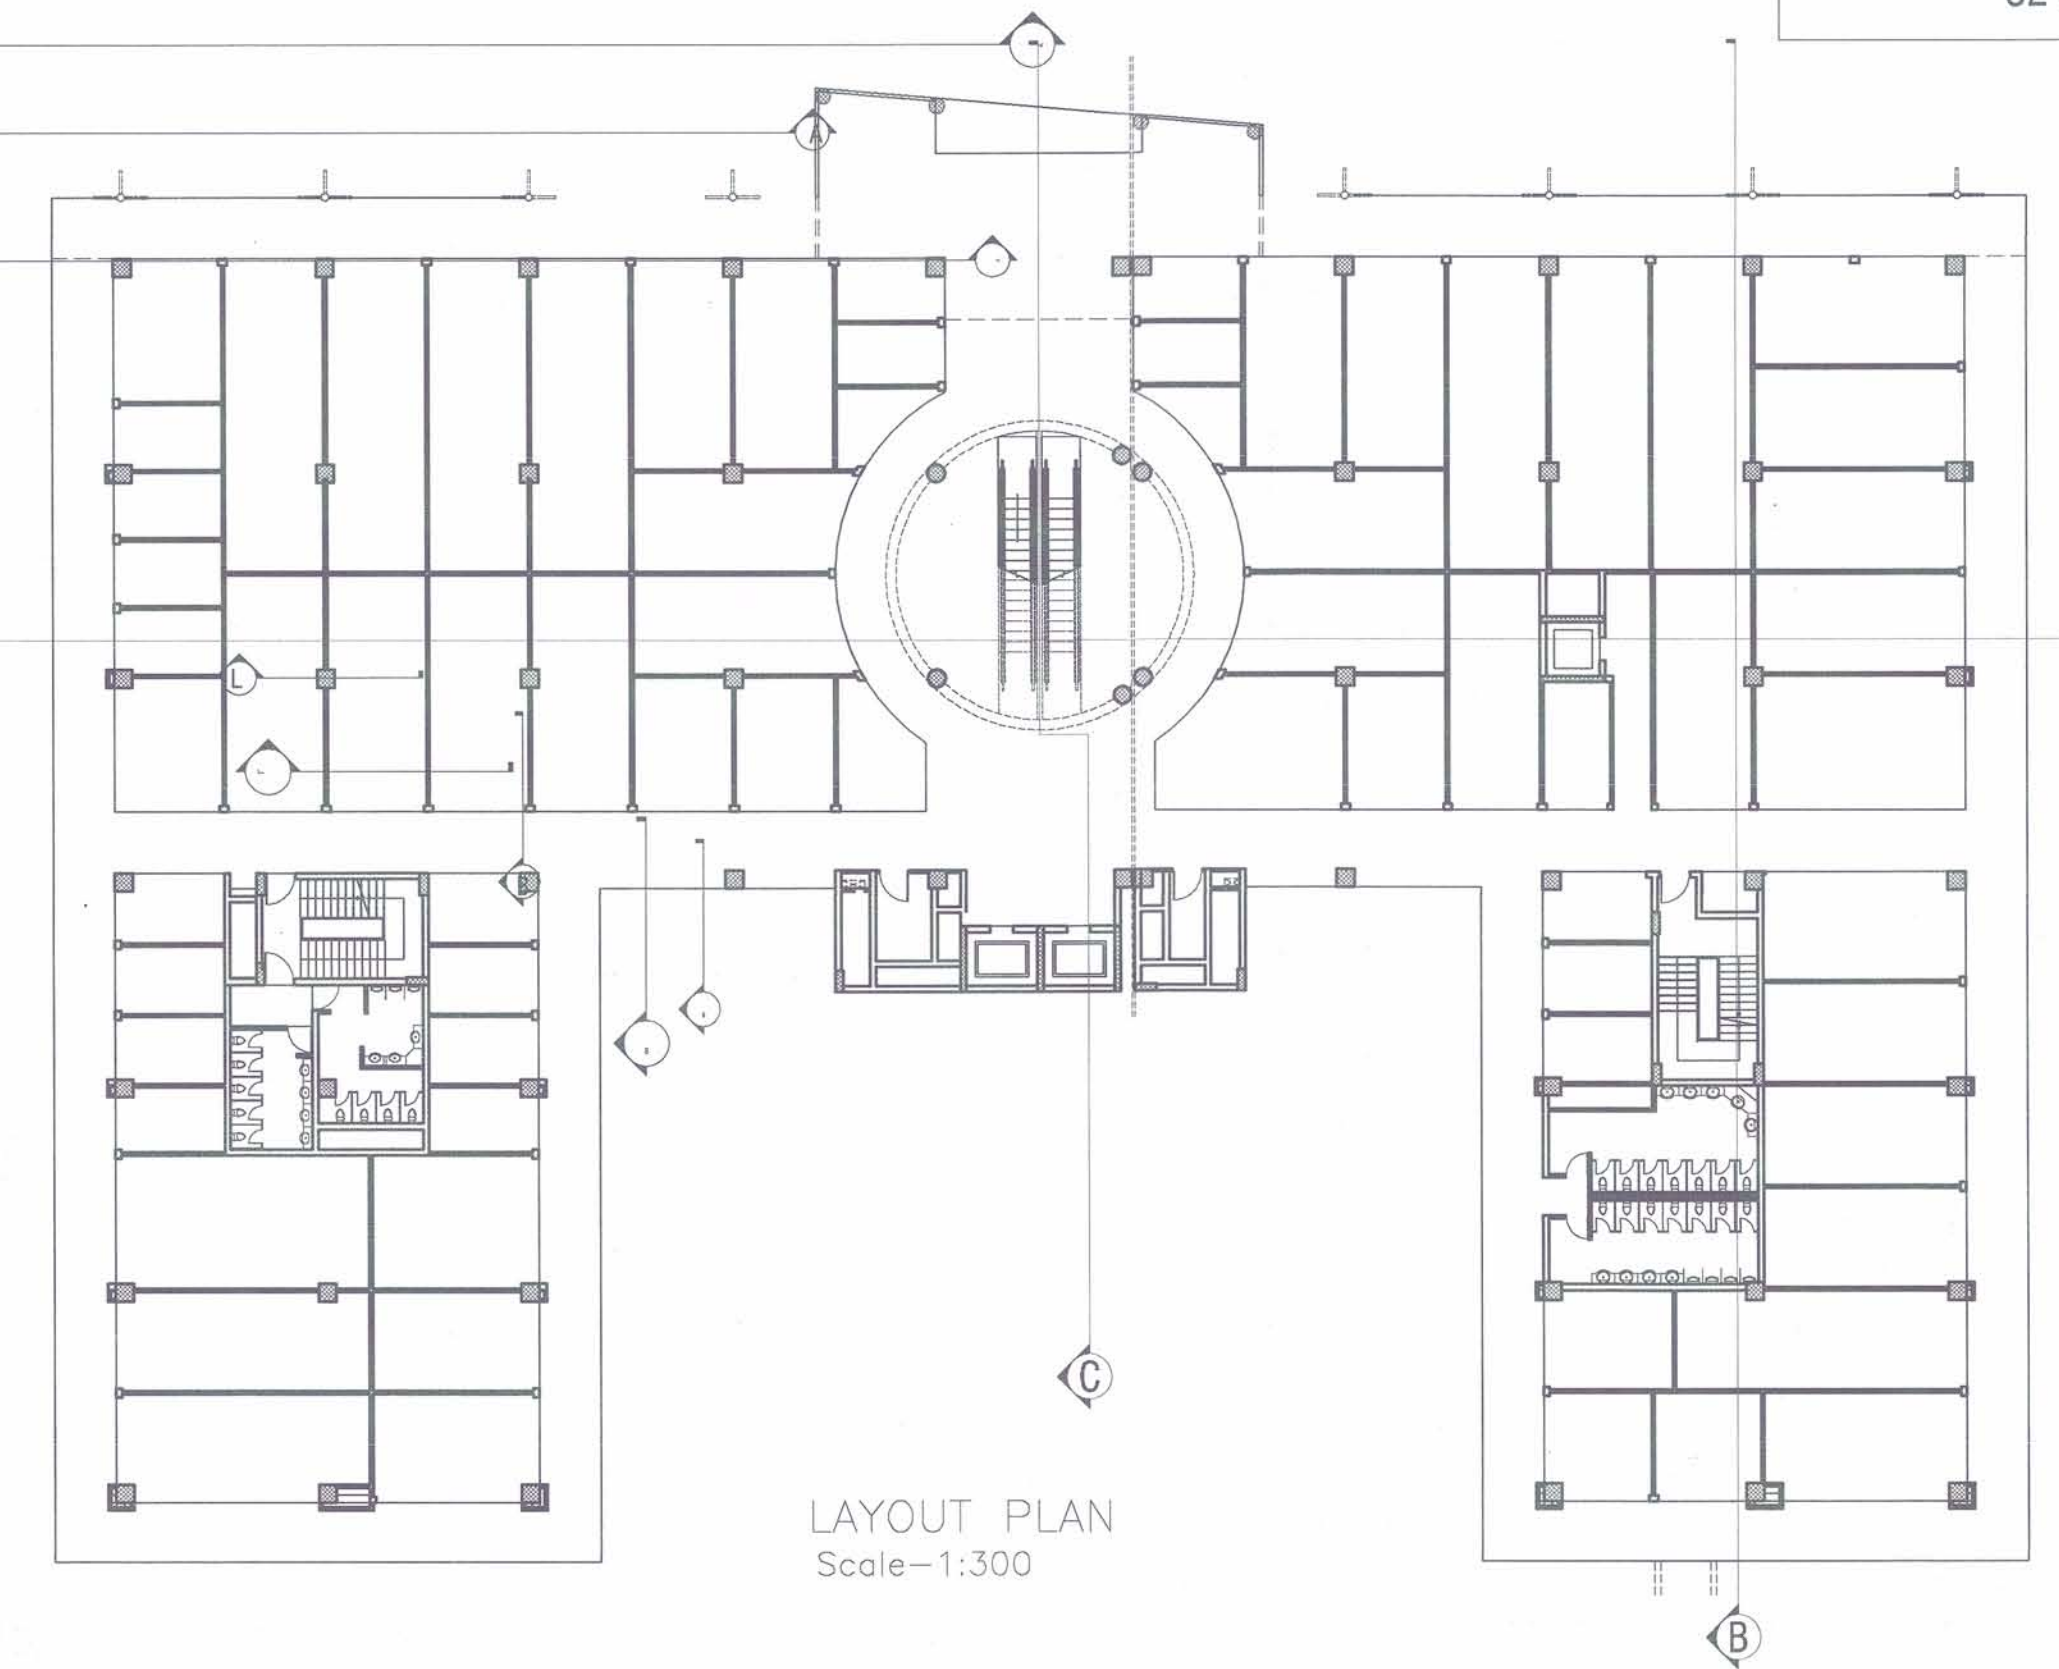


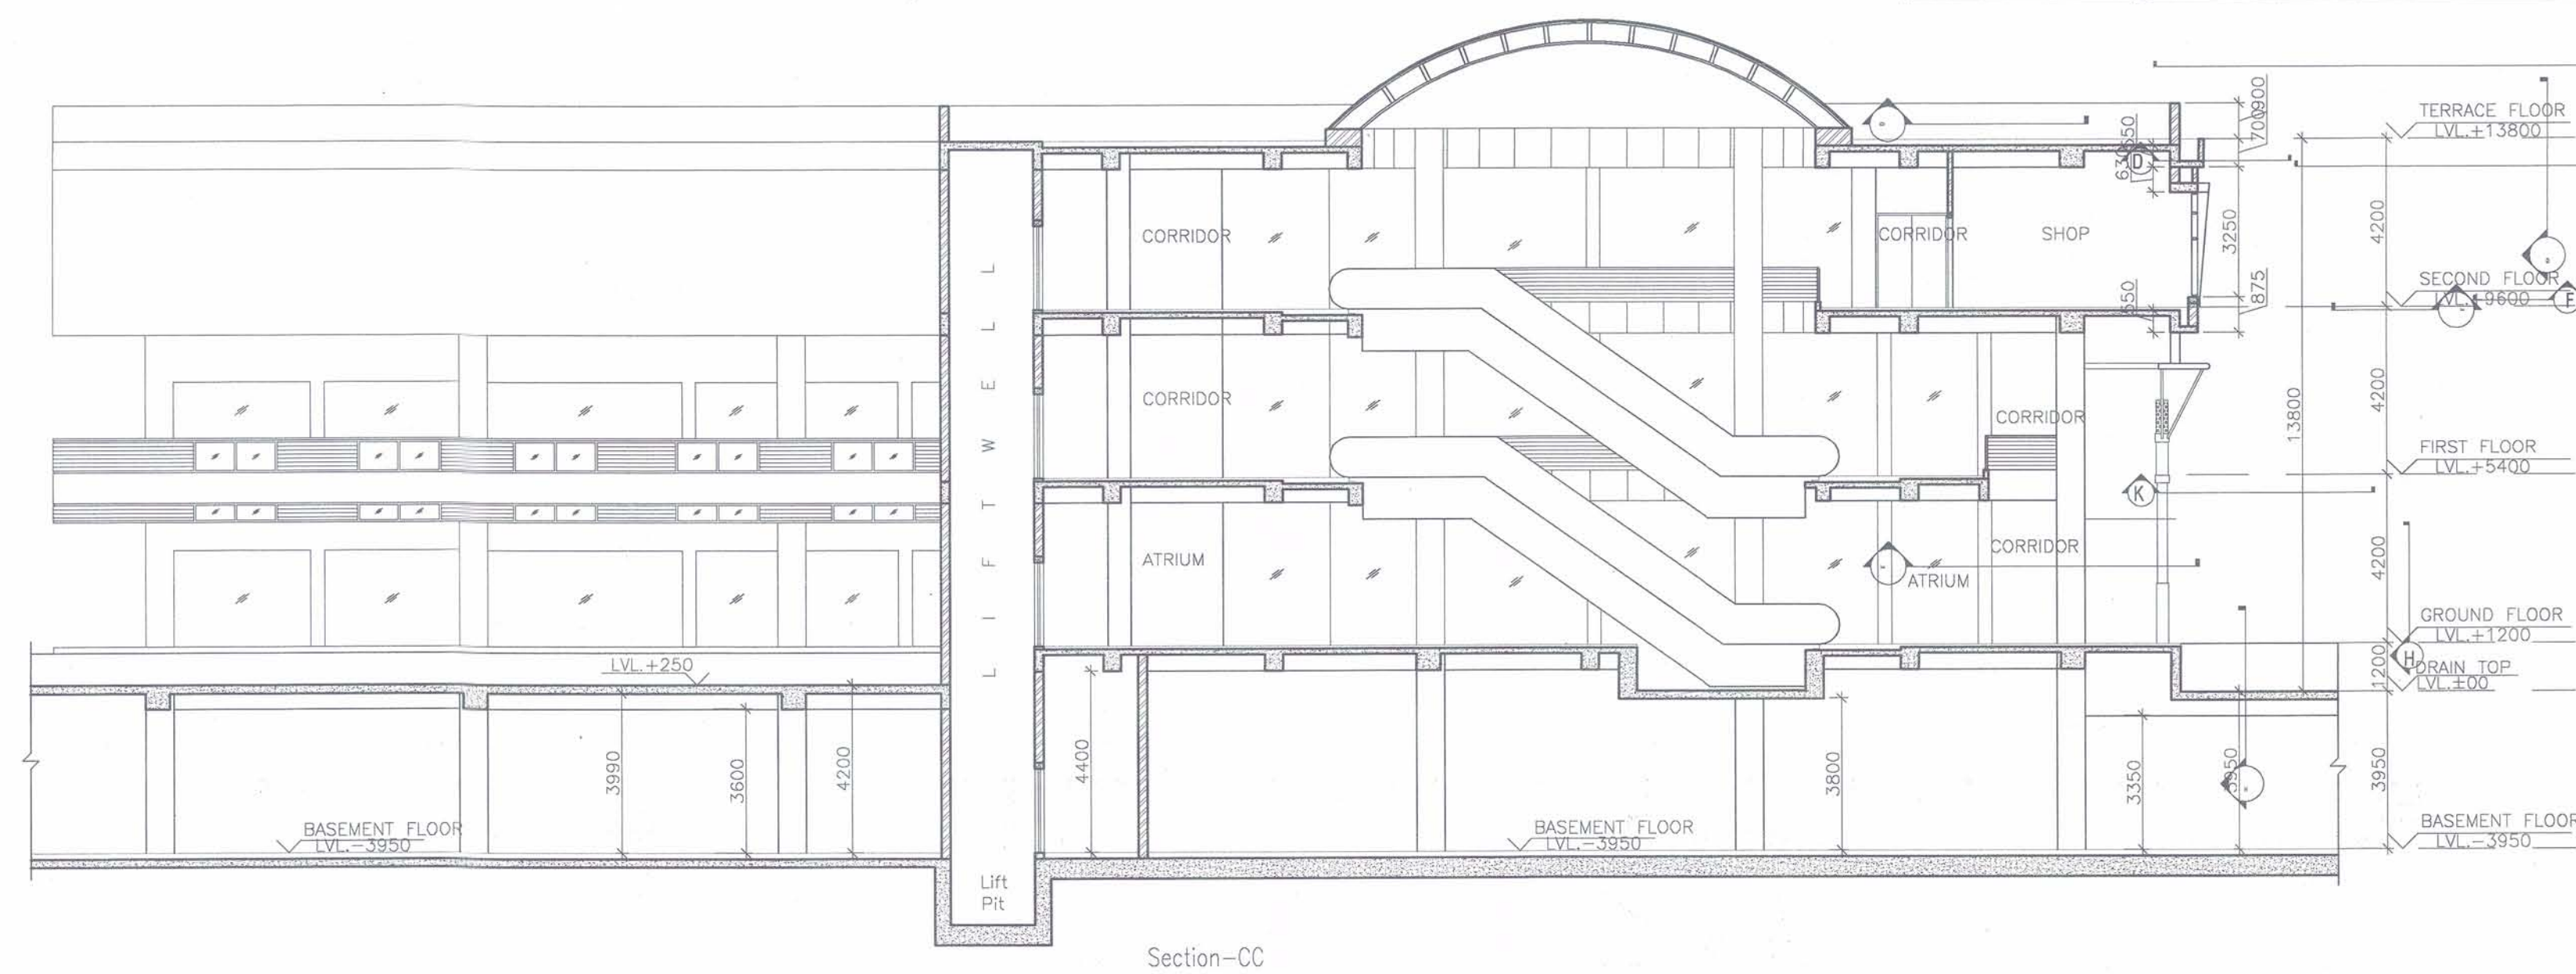

OWNERS' SIGN:

For Zestha Projects Pvt. Ltd.

Director

ARCHITECT'S SIGN:

SI (ASHANK SHARMA)
BARCH
C.O.A. Regn. No. CA/97722034

PROPOSED PLAN OF I.T PARK FOR,
M/s ZESTHA PROJECTS (P) LTD.
ON PLOT NO. 26/1, SECTOR K.P.-III,
GREATER NOIDA, U.P.

COMMERCIAL BLOCK

Greater Noida Industrial Dev. Authority
APPROVED
19/03/12
Vide Letter No. 3152/12 Dated 20-03-12
Valid upto Date 15/06/12

SHEET TITLE:
Section

DRAWING NO:

A-32

SCALE:
Plan 1:XXX, Area 1:XXXDATE:
29/03/12

ARCHITECTS:

4th DIMENSION
ARCHITECTURE - INTERIORS - PLANNING
http://www.4d-arch.com

C-17, Basement, ANAND NIKETAN,
New Delhi - 110 021 India
PHONES : +91.11.41661137 +91.9810861137
FAX : +91.11.42705425 E-MAIL : mail@4d-arch.com

© & ® THIS DRAWING IS THE PROPERTY OF THE ARCHITECTS AND
IS NOT TO BE COPIED OR REPRODUCED WITHOUT PERMISSION